


See field notes in book 401
 Logan County Surveyors Office.


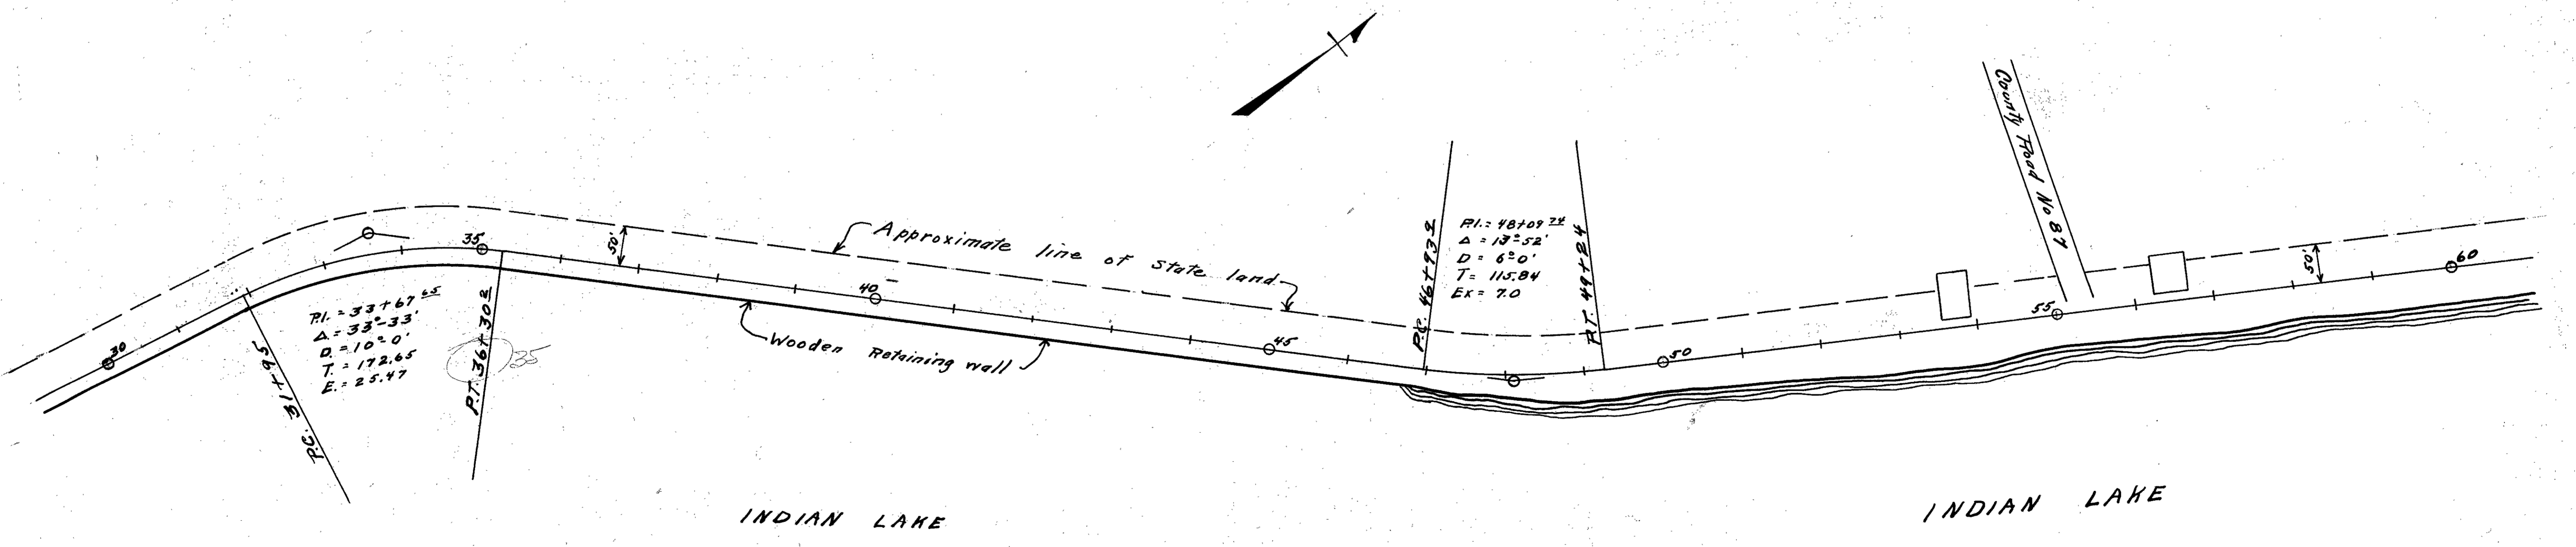


L-17


• INDICATES R/W MONUMENTS

LOGAN COUNTY
S.H. 232 SEC. A
R/W PLANS


2
6

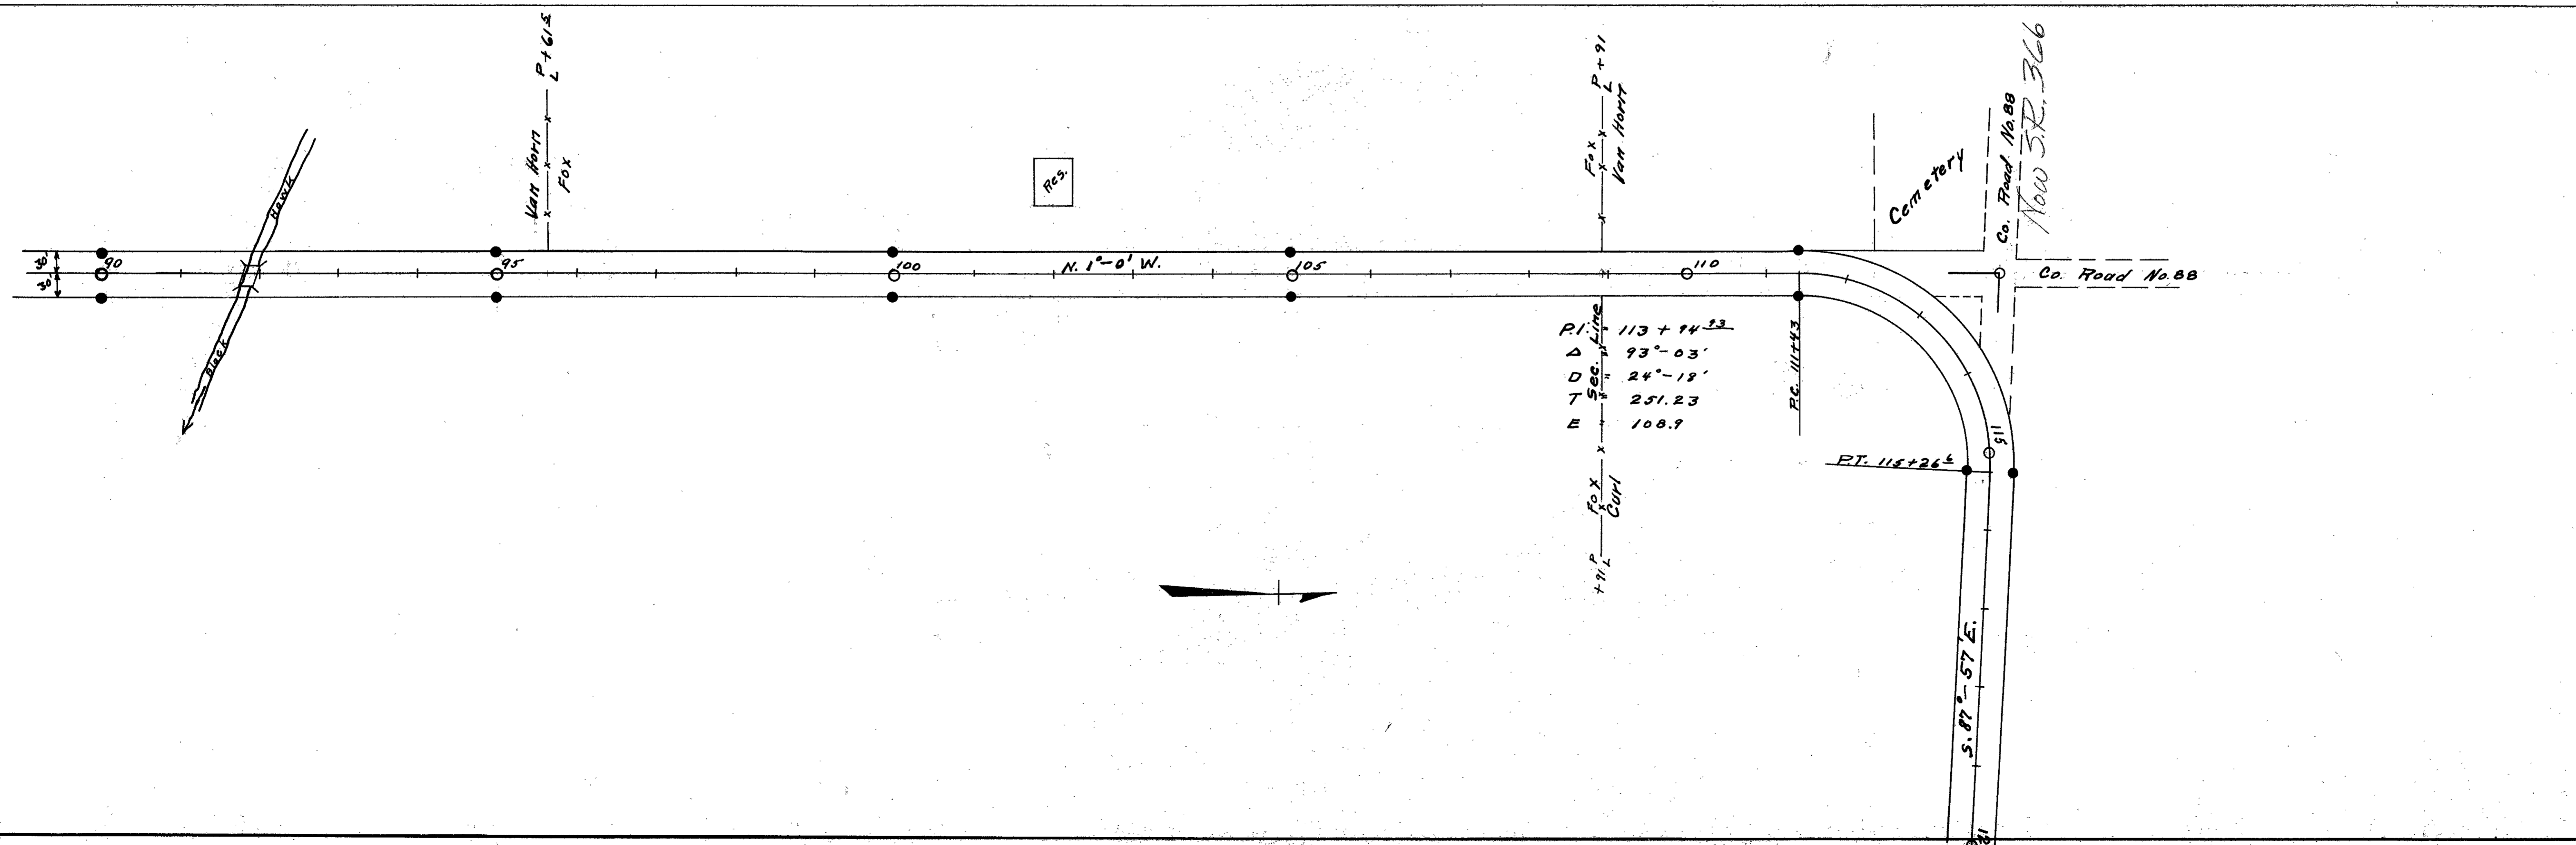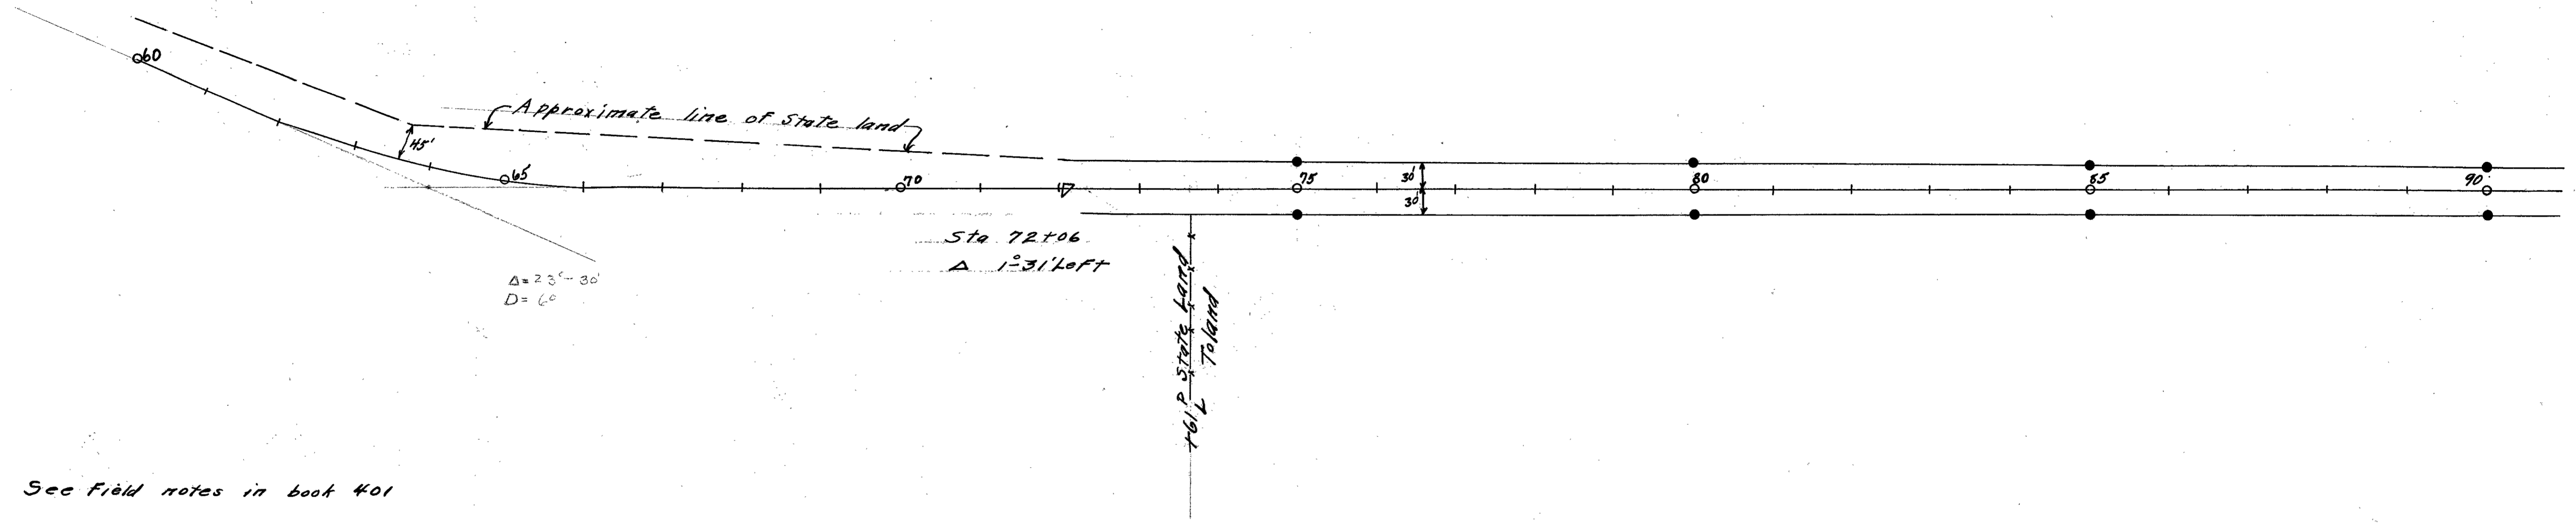


● INDICATES R/W MONUMENTS

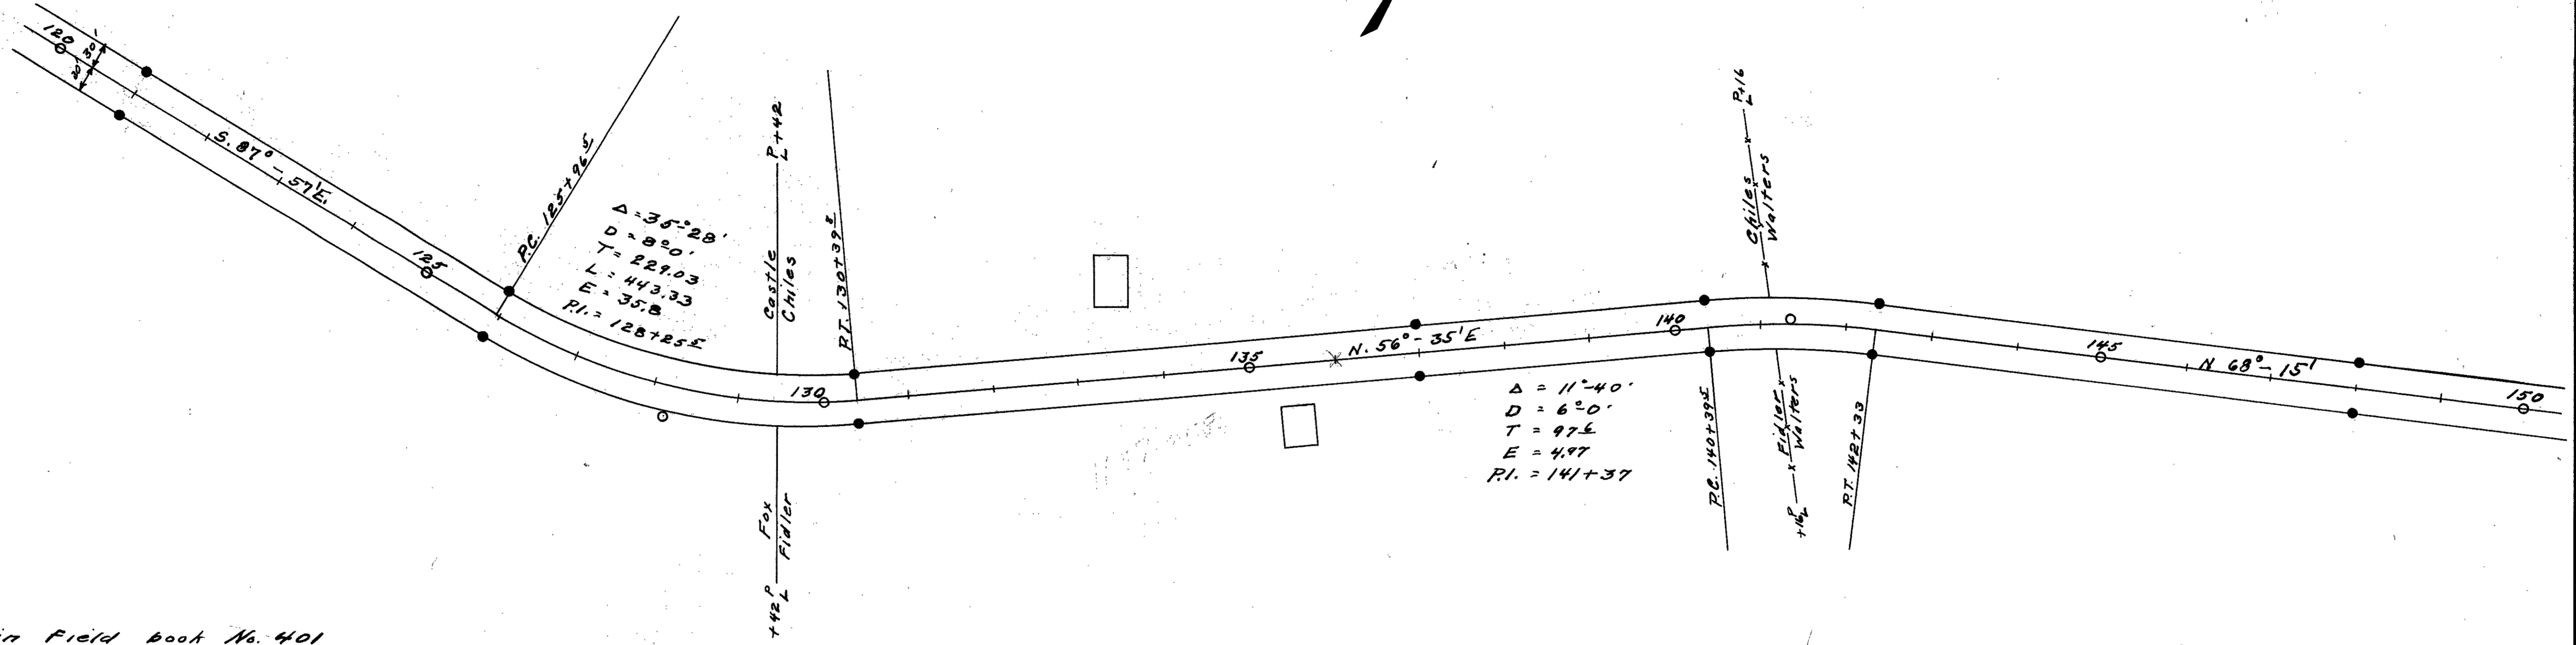


See Notes in Field book No. 401

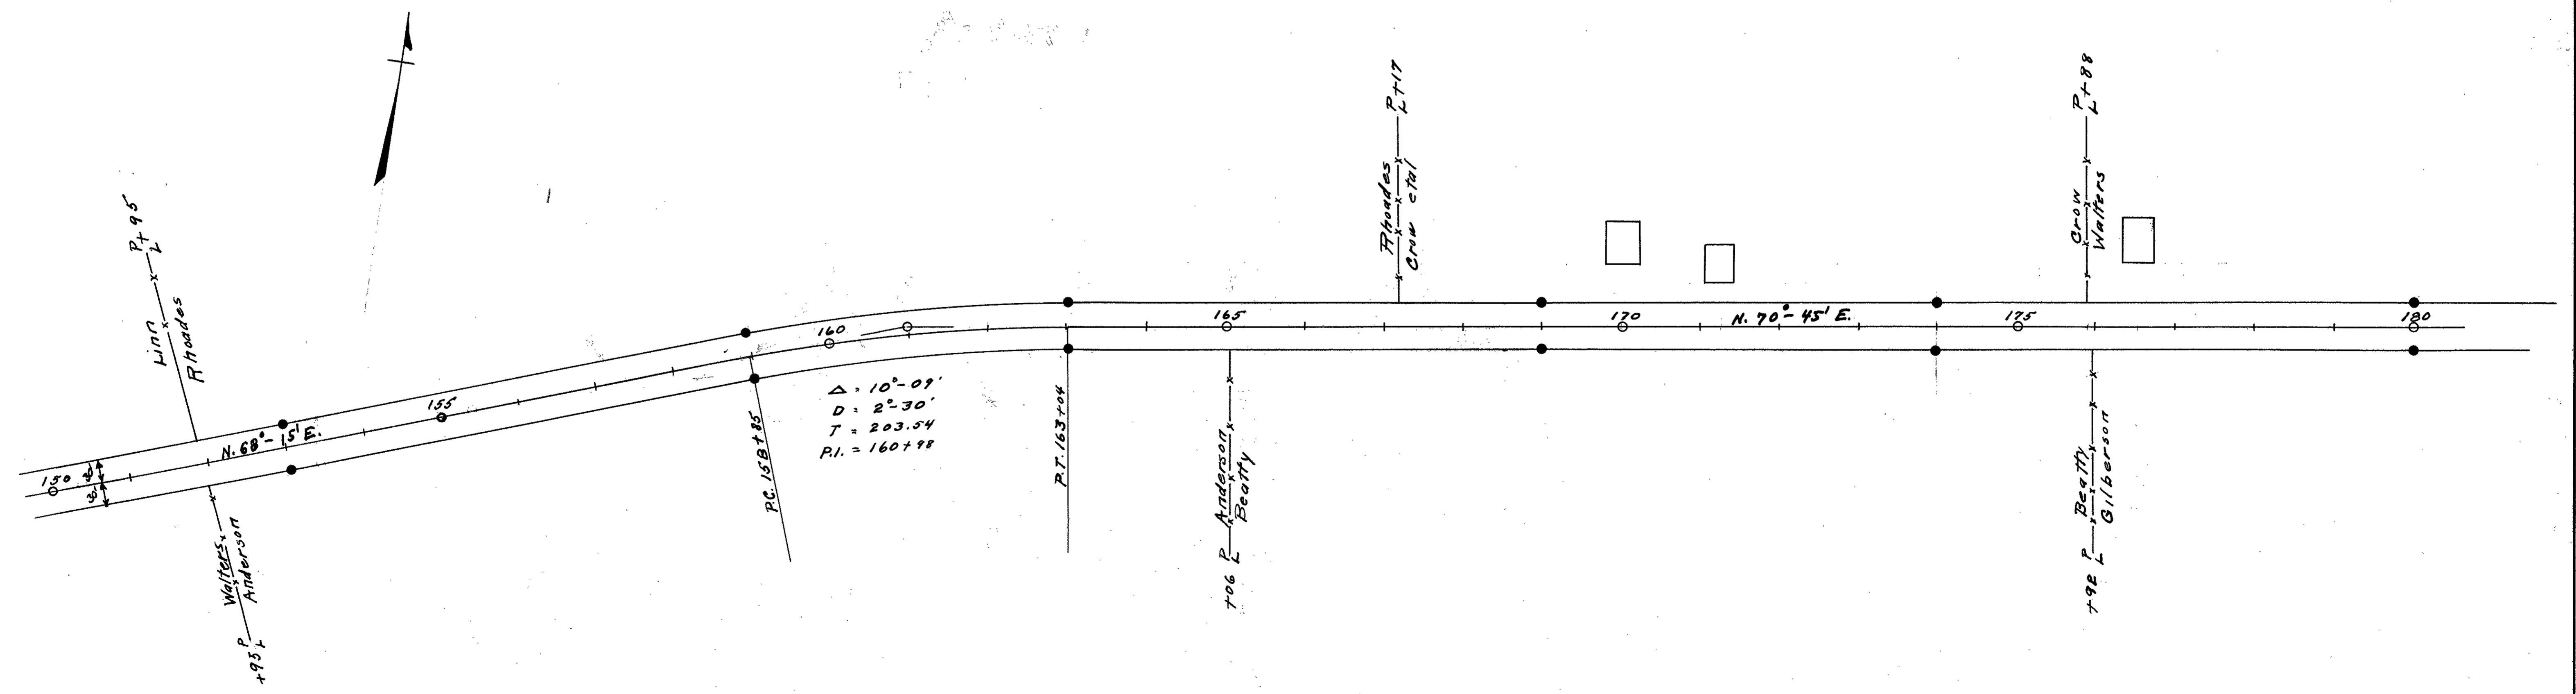


● INDICATES R/W MONUMENTS

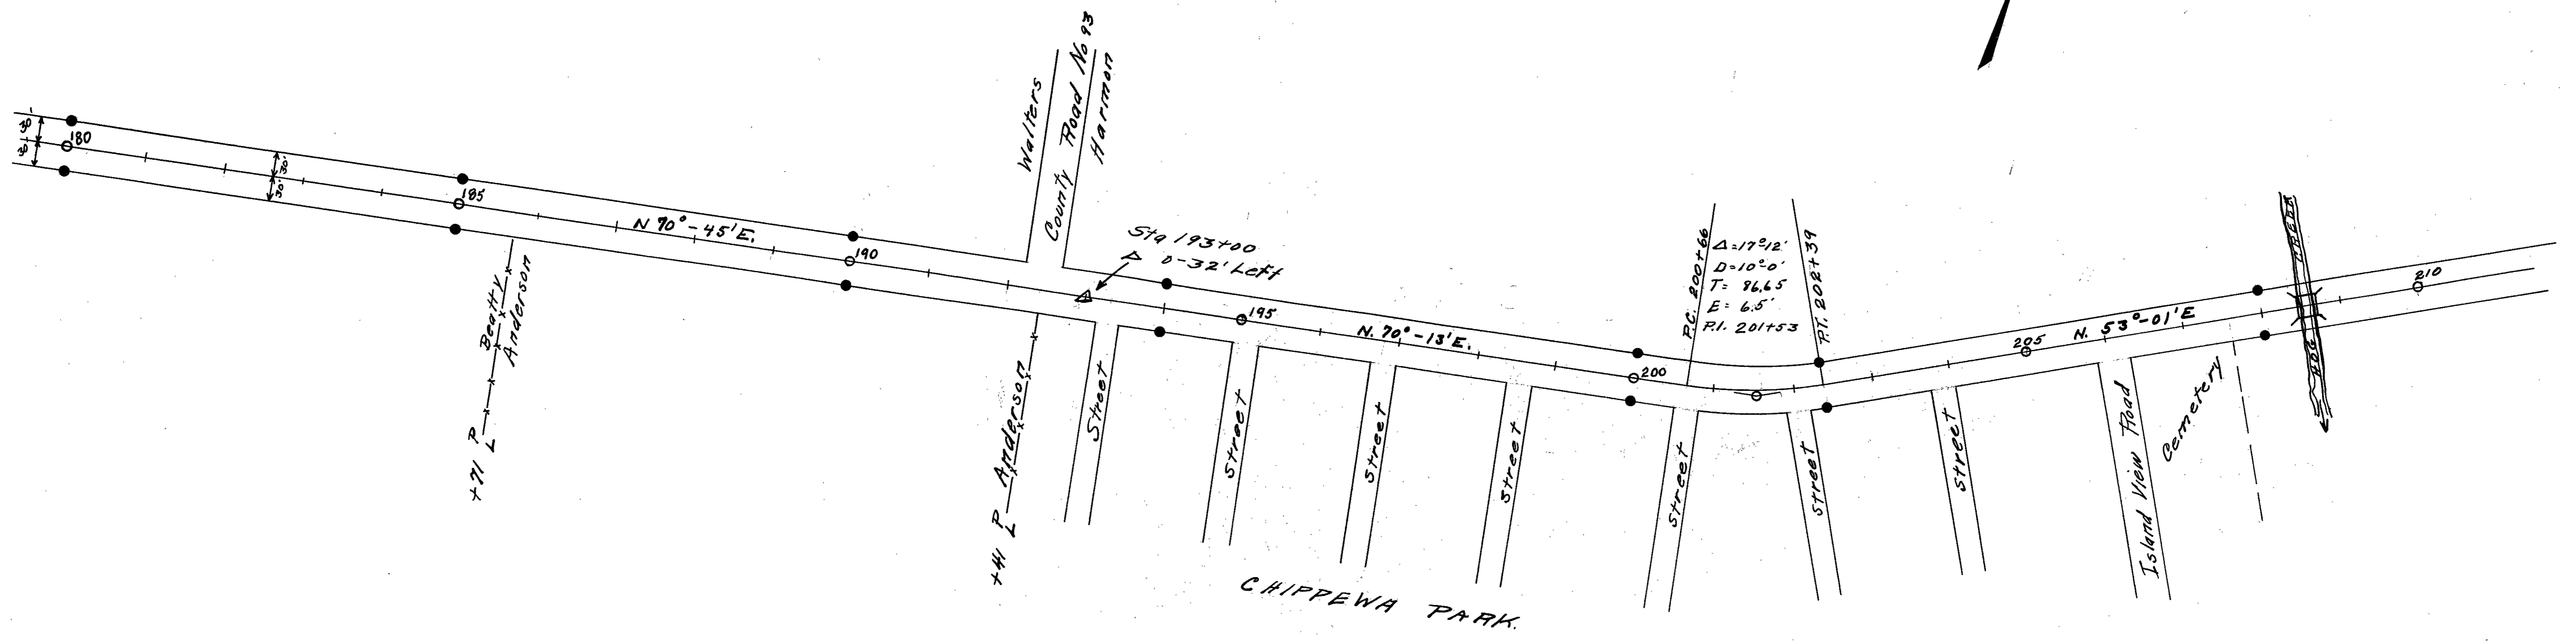


See notes in field book No. 401

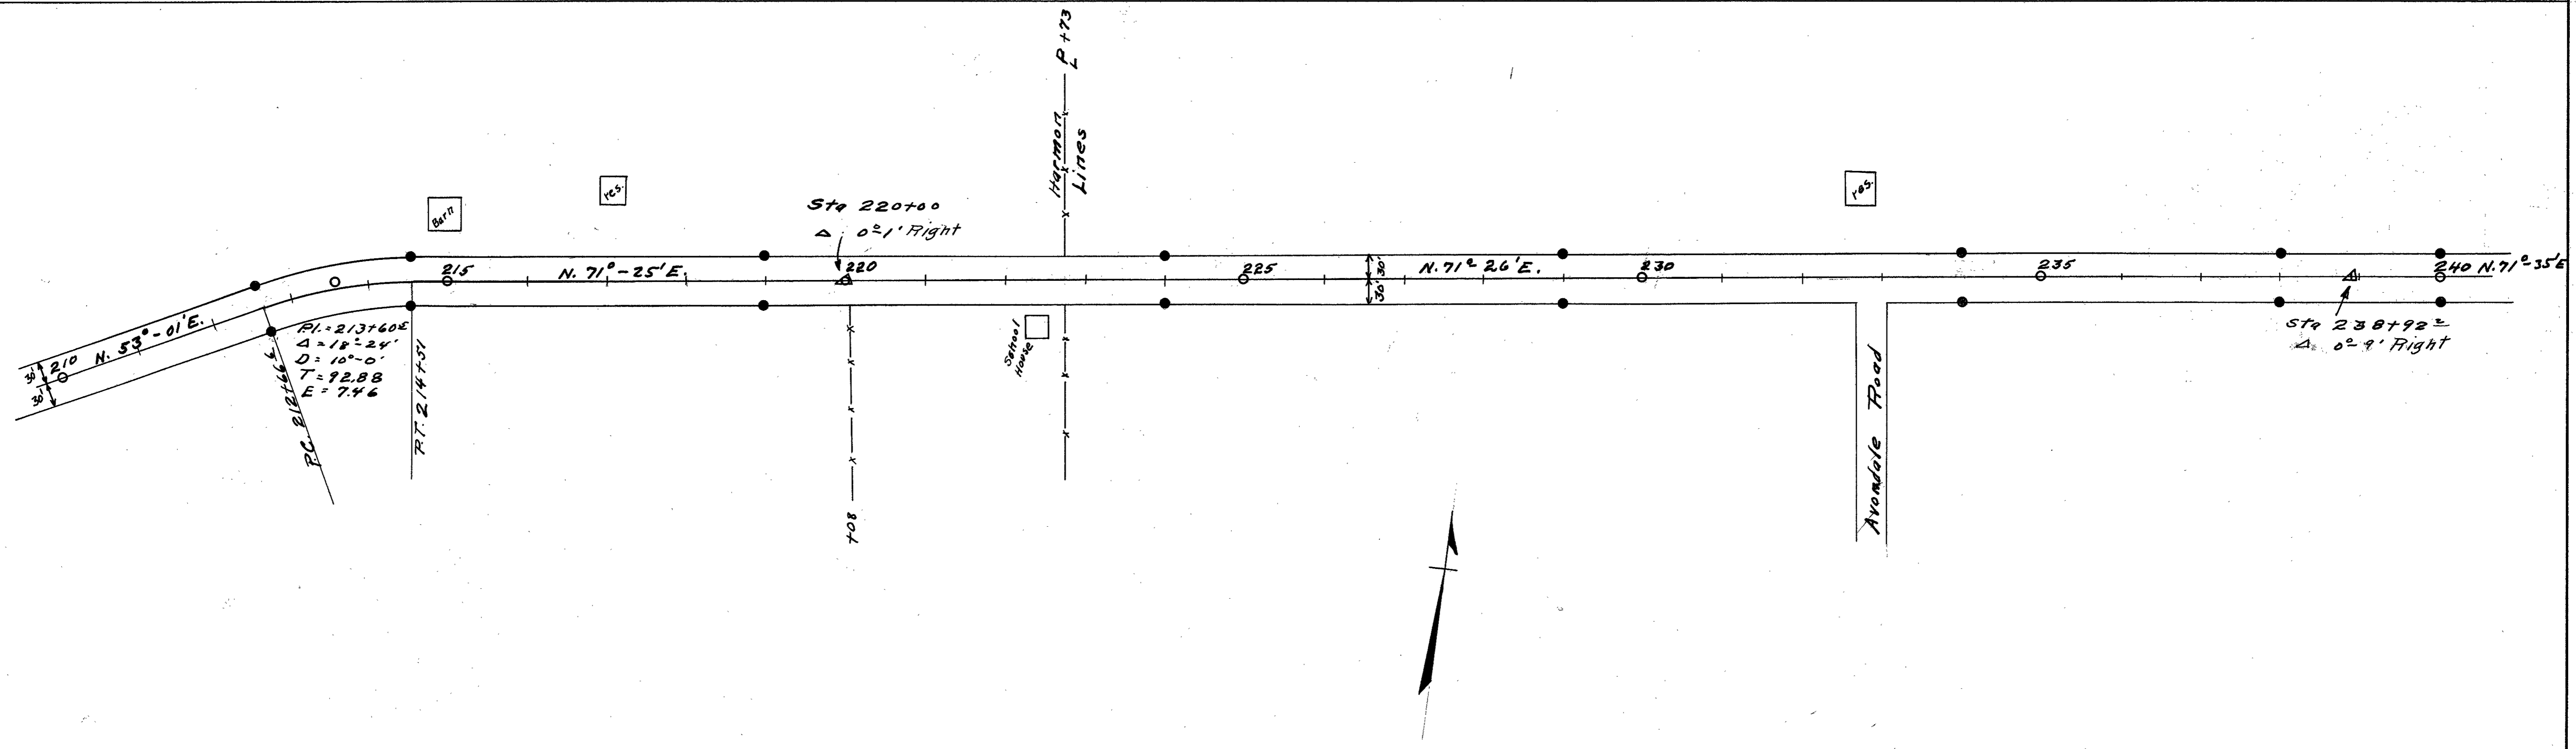


● INDICATES R/W MONUMENTS

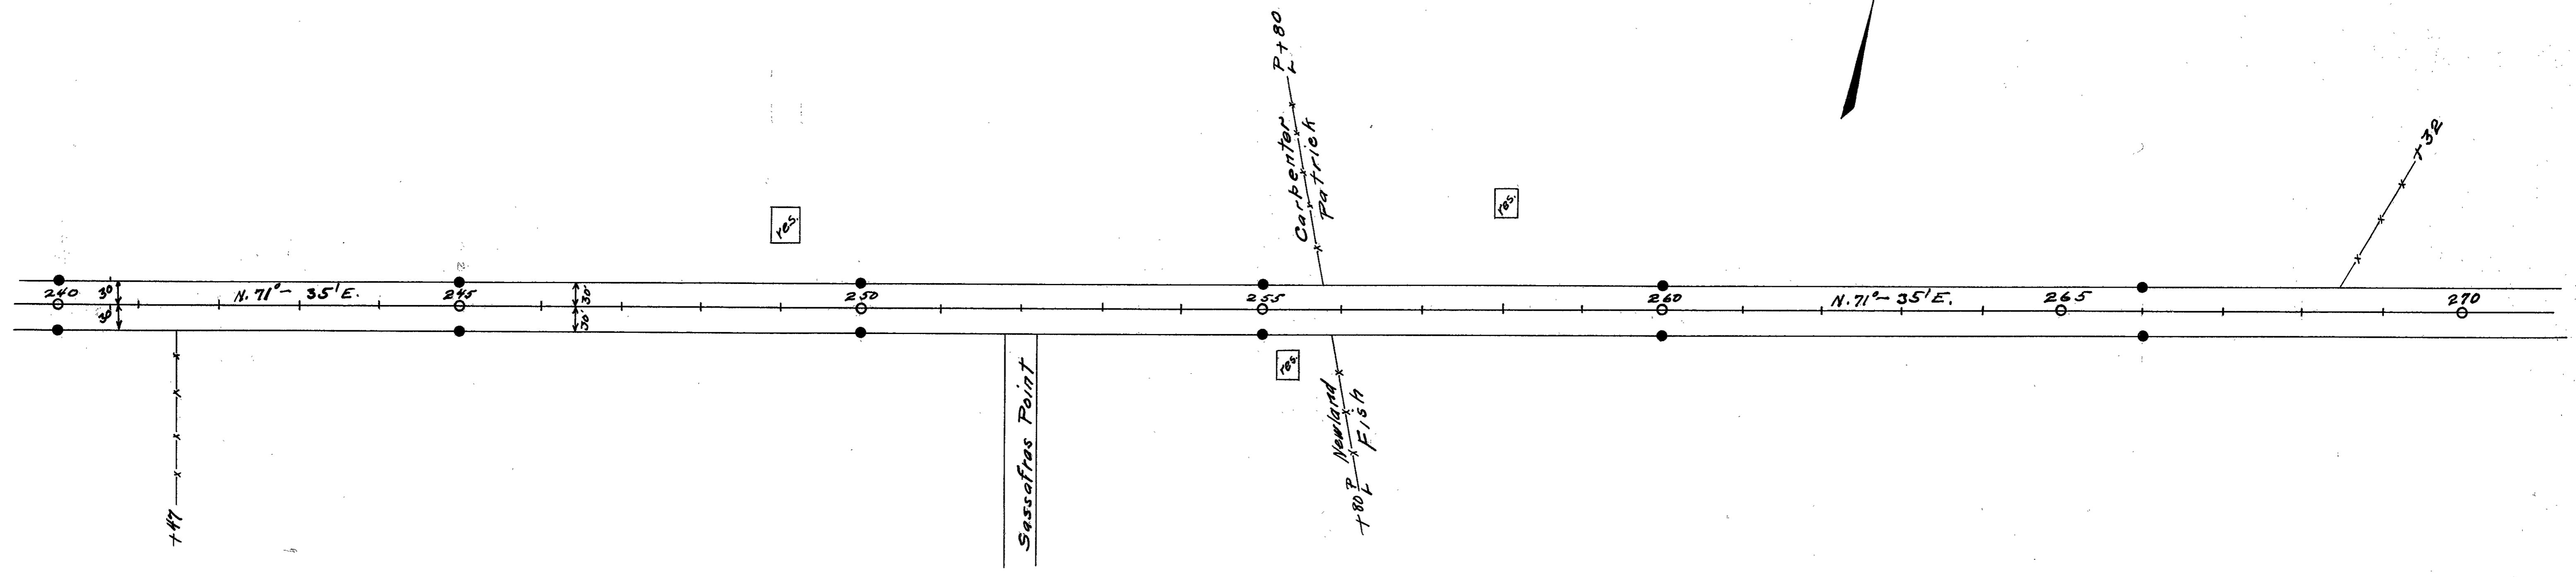

See notes in field book No 401

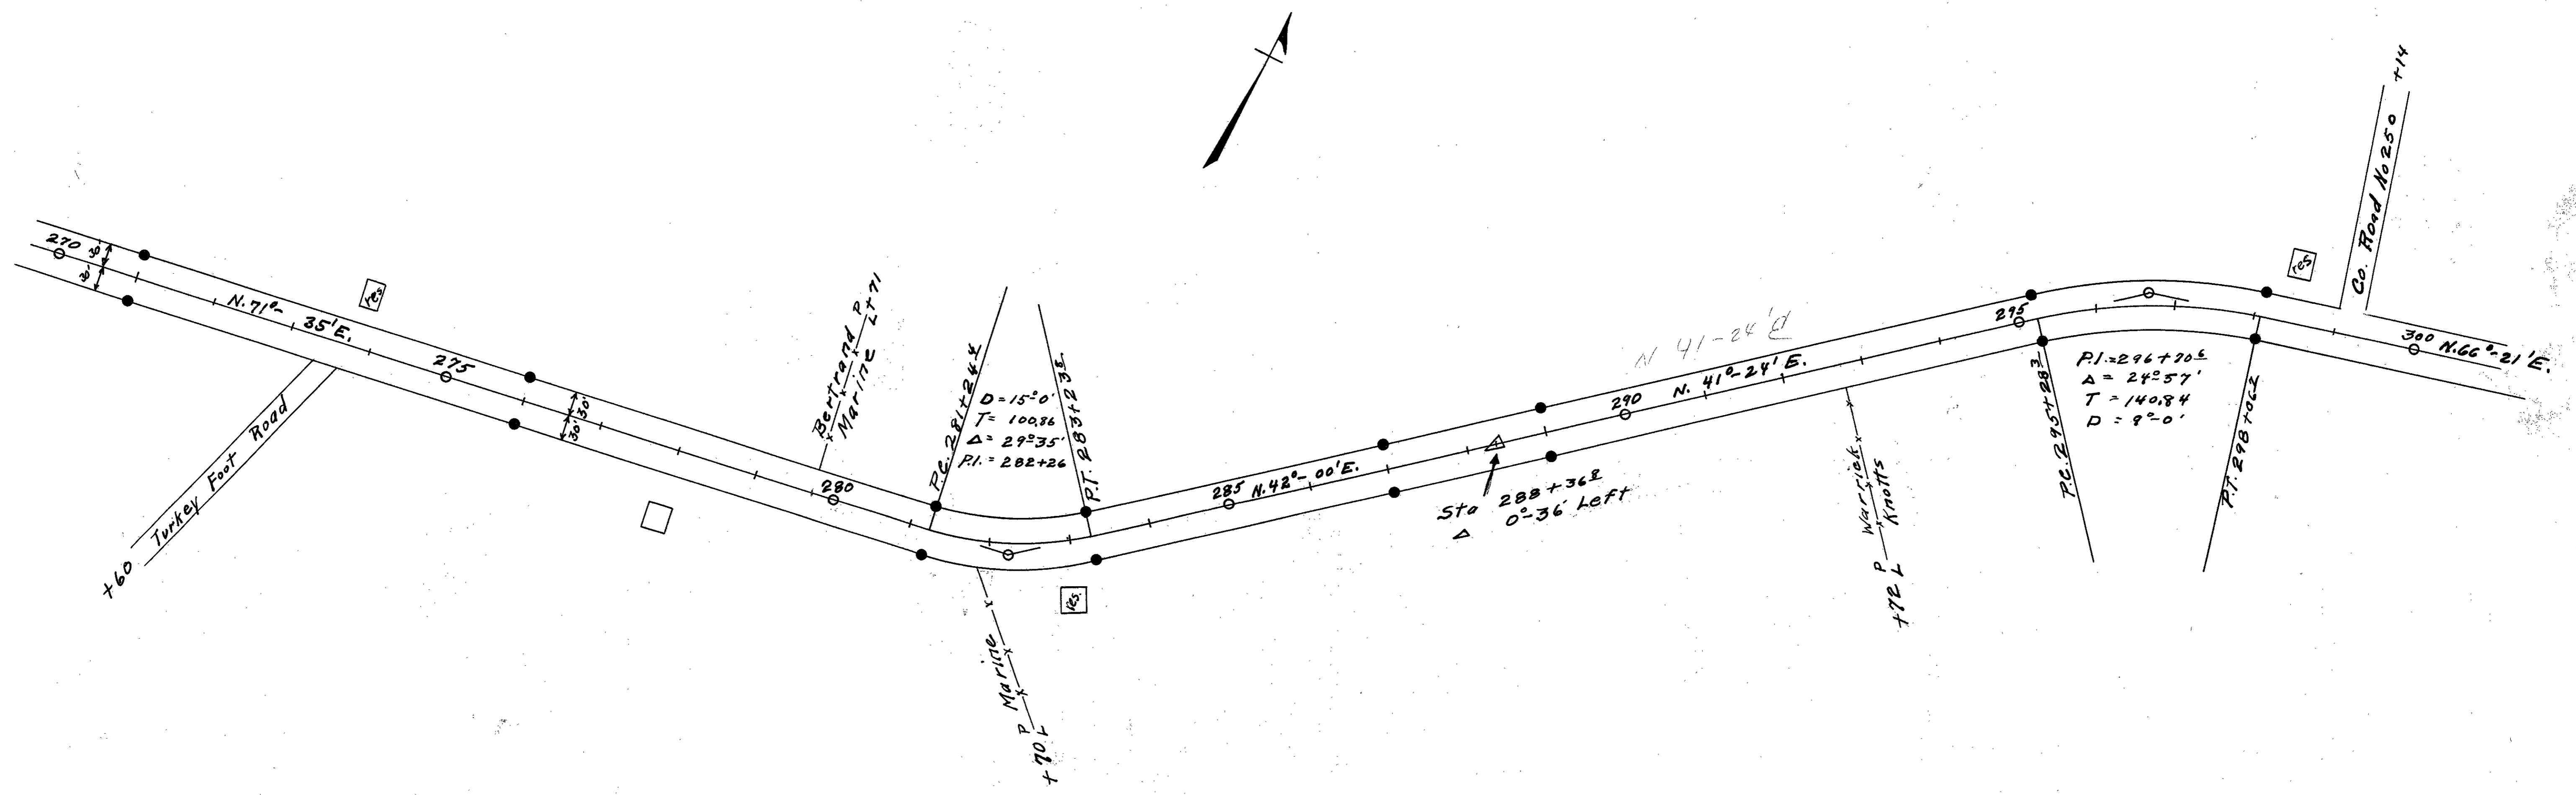

● INDICATES R/W MONUMENTS

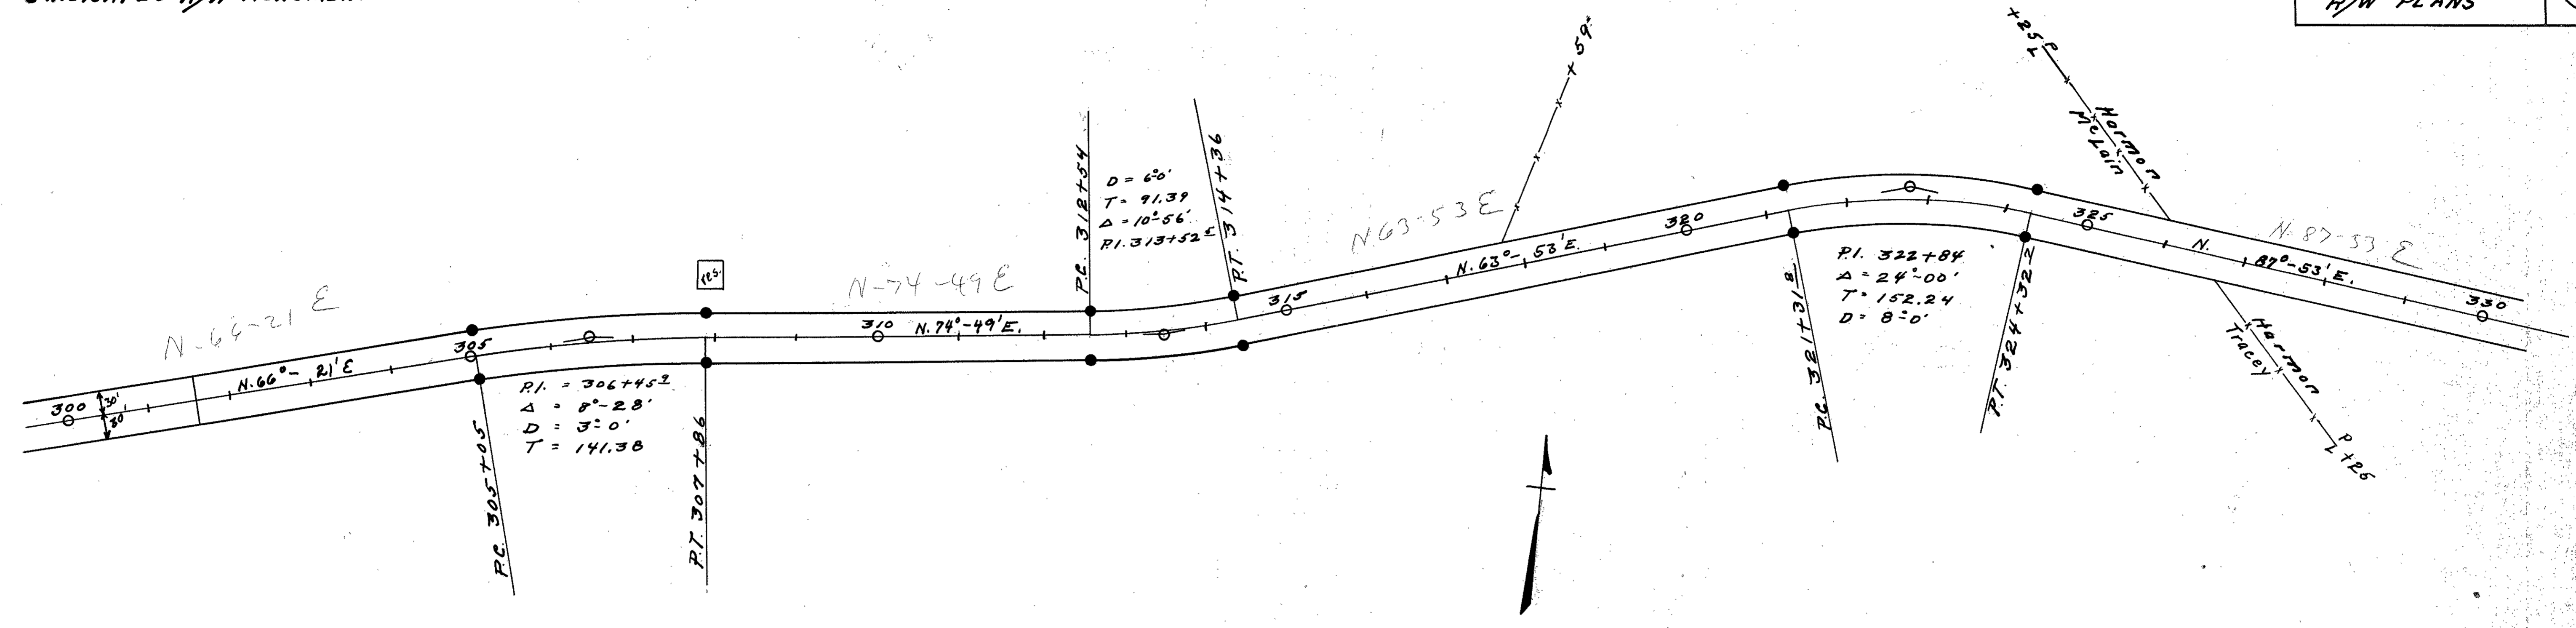

See notes in field book No 401

