


FED. RD. DIST. NO.	STATE	PROJECT	FISCAL YEAR	1 2
2	OHIO	H. I. F.	1946	

**LOGAN COUNTY**  
S. H. 27 SEC. B (PT.)

WASHINGTON TWP  
SECTION 11, RANGE 14 NORTH, TOWN 2 EAST

D. STANLEY & LAURA B. MARTIN

4.35 A.

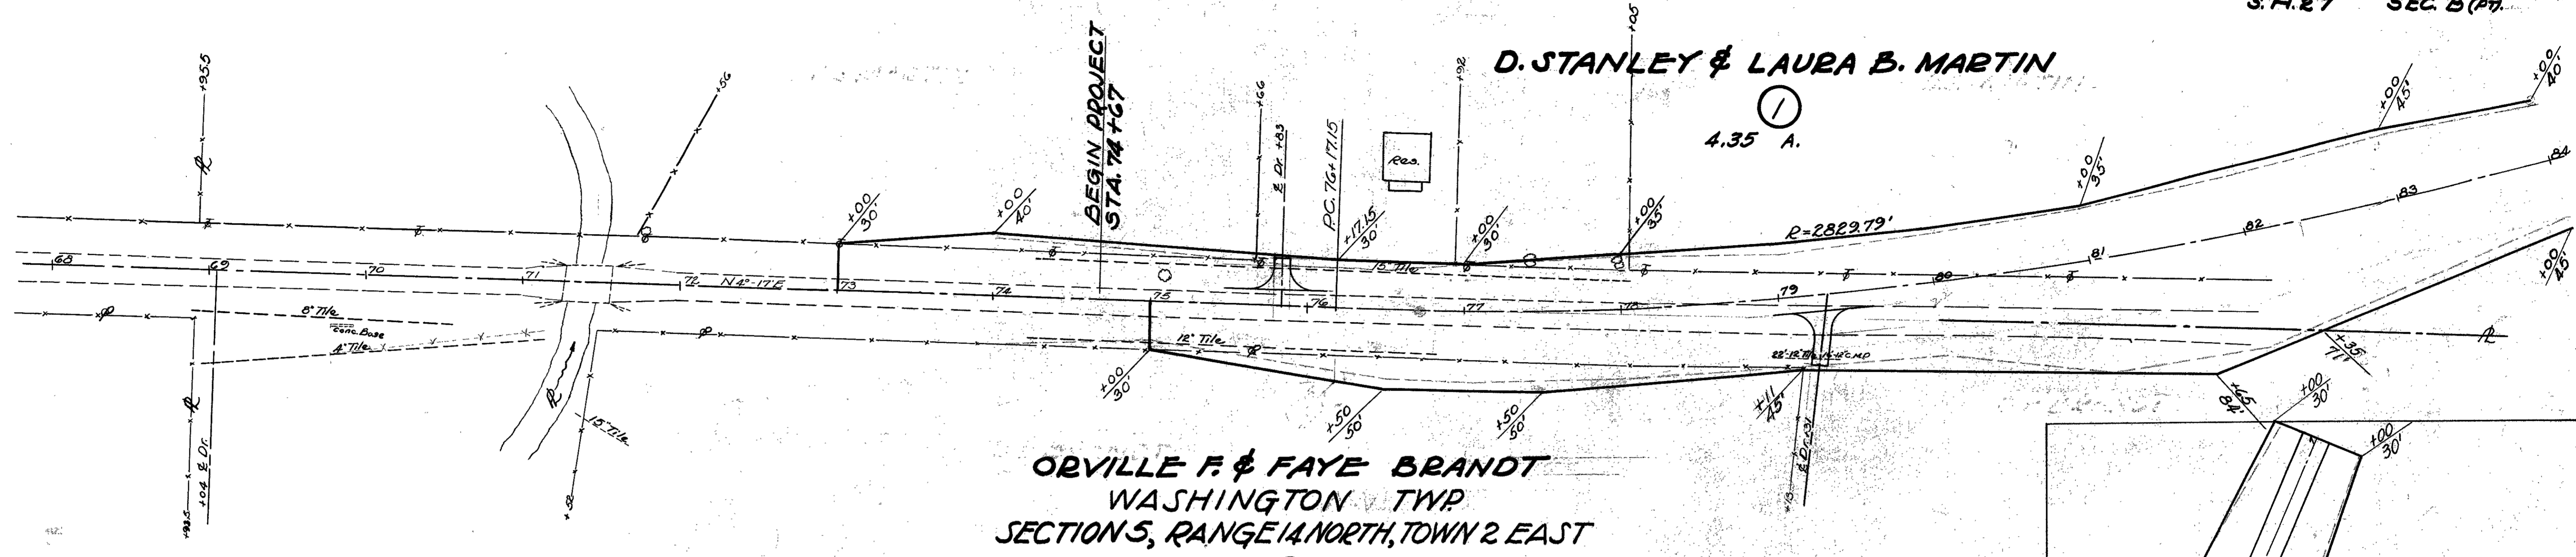

ORVILLE F. & FAYE BRANDT  
WASHINGTON TWP  
SECTION 5, RANGE 14 NORTH, TOWN 2 EAST


0.139 A.

LESLIE Z. & FLOSSIE C. GUY

D. STANLEY & LAURA B. MARTIN

CURVE DATA  
 P.I. = 84+04  
 Δ = 30° 43'  
 D = 2' - 00" LL  
 R = 2822.79'  
 T = 784.85'  
 L = 1535.83'

WASHINGTON TWP  
SECTION 11, RANGE 14 NORTH, TOWN 2 EAST

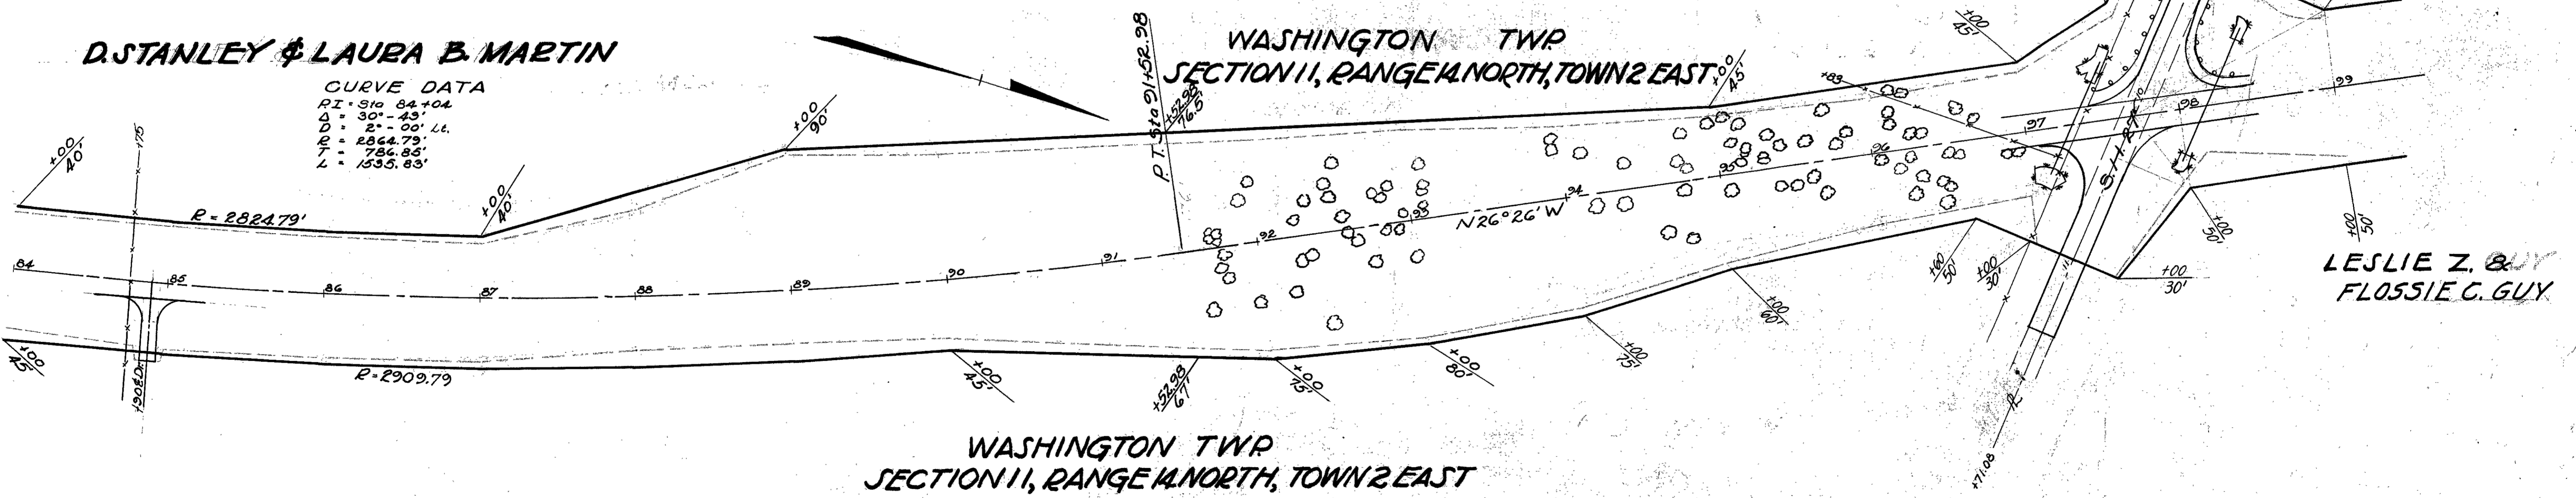

WASHINGTON TWP  
SECTION 11, RANGE 14 NORTH, TOWN 2 EAST

D. STANLEY & LAURA B. MARTIN

LESLIE Z. & FLOSSIE C. GUY

FR. DIVISION	STATE	PROJECT	FISCAL YEAR
2	OHIO	H.I.F.	1946

2  
2

LOGAN COUNTY  
S. H. 27 SEC. B (PT)

LESLIE Z. & FLOSSIE G. GUY

WASHINGTON TWP  
SECTION 11, RANGE 14 NORTH, TOWN 2 EAST

LEWIS F. AMOS

O.D. & ROSE B. WAGNER

LESLIE Z. & FLOSSIE G. GUY  
③  
2.441 A.

CURVE DATA  
PI = Sta 109+46.13  
Δ = 31° 50'  
D = 2'-00"  
R = 2864.79'  
T = 816.95'  
L = 1591.66'

O.D. & ROSE B. WAGNER  
④  
1.046 A.

WASHINGTON TWP  
SECTION 11, RANGE 14 NORTH, TOWN 2 EAST

LESLIE Z. & FLOSSIE G. GUY

LEWIS F. AMOS  
⑥  
0.187 A.

WASHINGTON TWP  
SECTION 11, RANGE 14 NORTH, TOWN 2 EAST

END PROJECT  
STA. 121+50

END WORK  
STA. 122+50

PI Sta 122+92.2  
Δ = 1° 15' 11"

LESLIE Z. & FLOSSIE G. GUY  
⑤  
0.558 A.

OLA S. HUBER  
⑦  
0.04 A.

WASHINGTON TWP  
SECTION 11, RANGE 14 NORTH, TOWN 2 EAST