


Fed. Road District	State	Fed. Aid Project	Fiscal Year
10	Ohio	296	1923

14
43

J. C. H. 235
G. W. Richardson
LOGAN COUNTY
SEC. B. 2nd C2

Bessie. R. Sharpe

PLAN
REVISED
DATE
NOTE BOOK ALIGNMENT CHECKED
NO. PART OF WAY CHECKED

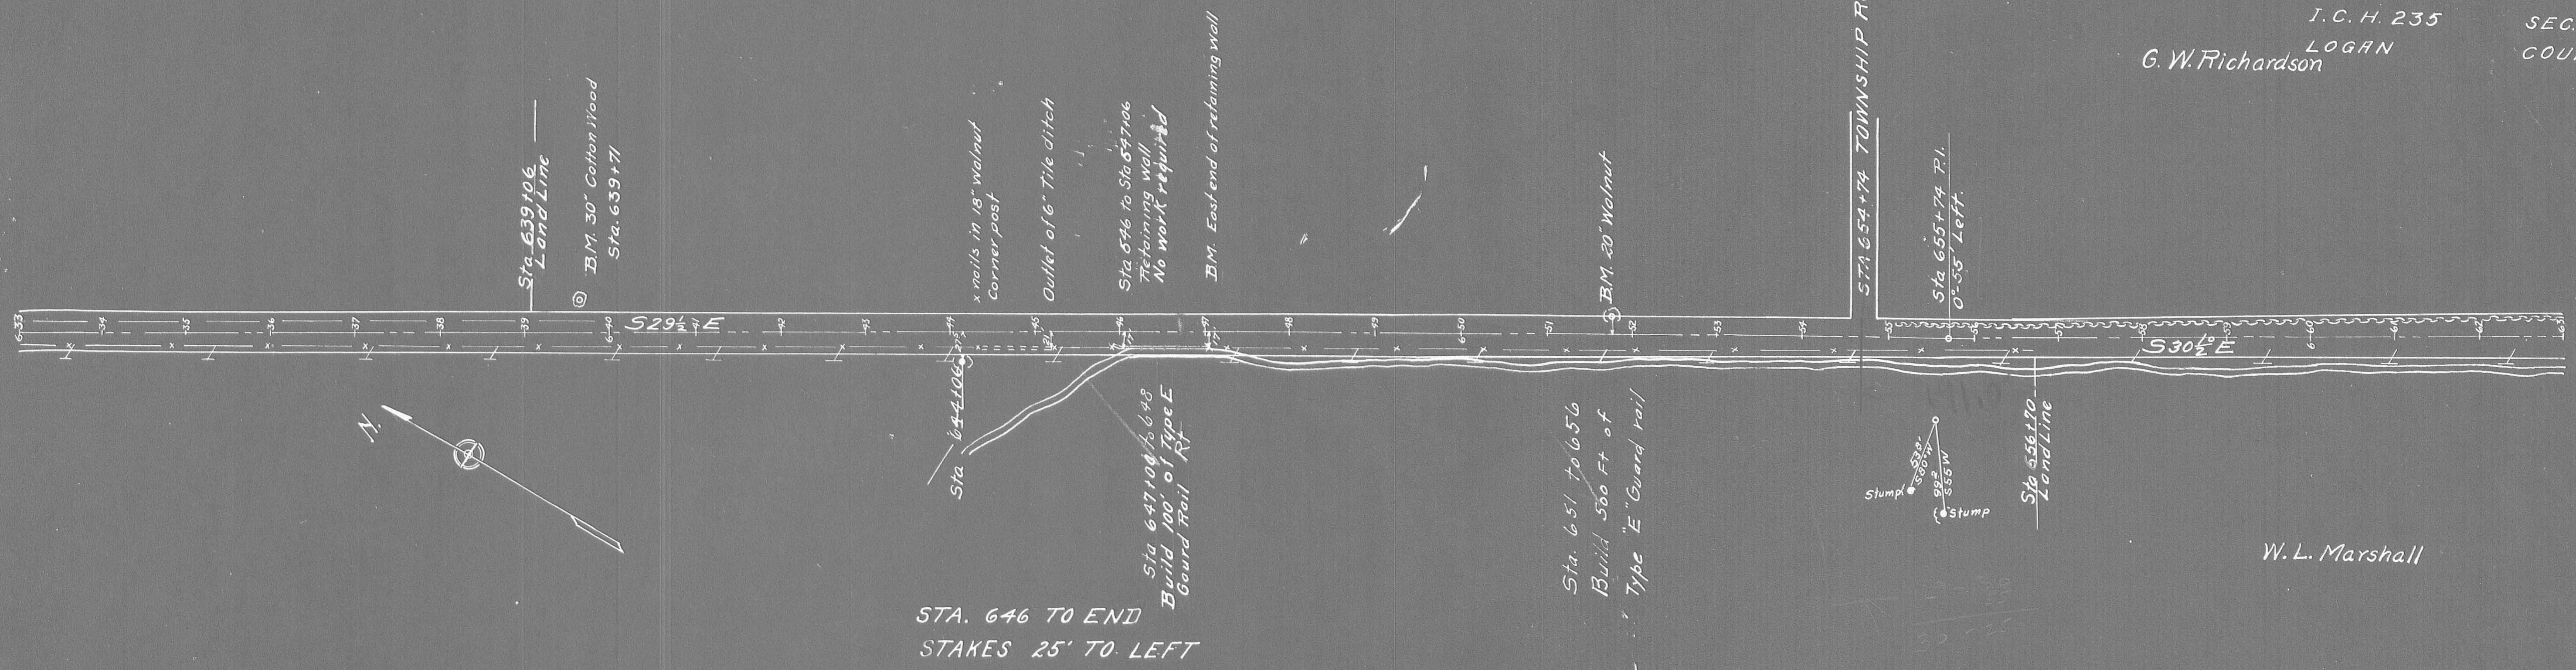

STA. 646 TO END
STAKES 25' TO LEFT


B.M.
Sta. 540+00
20" Cotton Wood
Elevation 1101.07

B.M.
Sta. 546+00 north end of retaining wall
Elevation 1100.29

B.M.
Sta. 551+77
20" Walnut
Elevation 1097.78

W. L. Marshall

PROFILE
REVISED
DATE
NOTE BOOK
NO. STRUCTURE NOTATION CHANGED

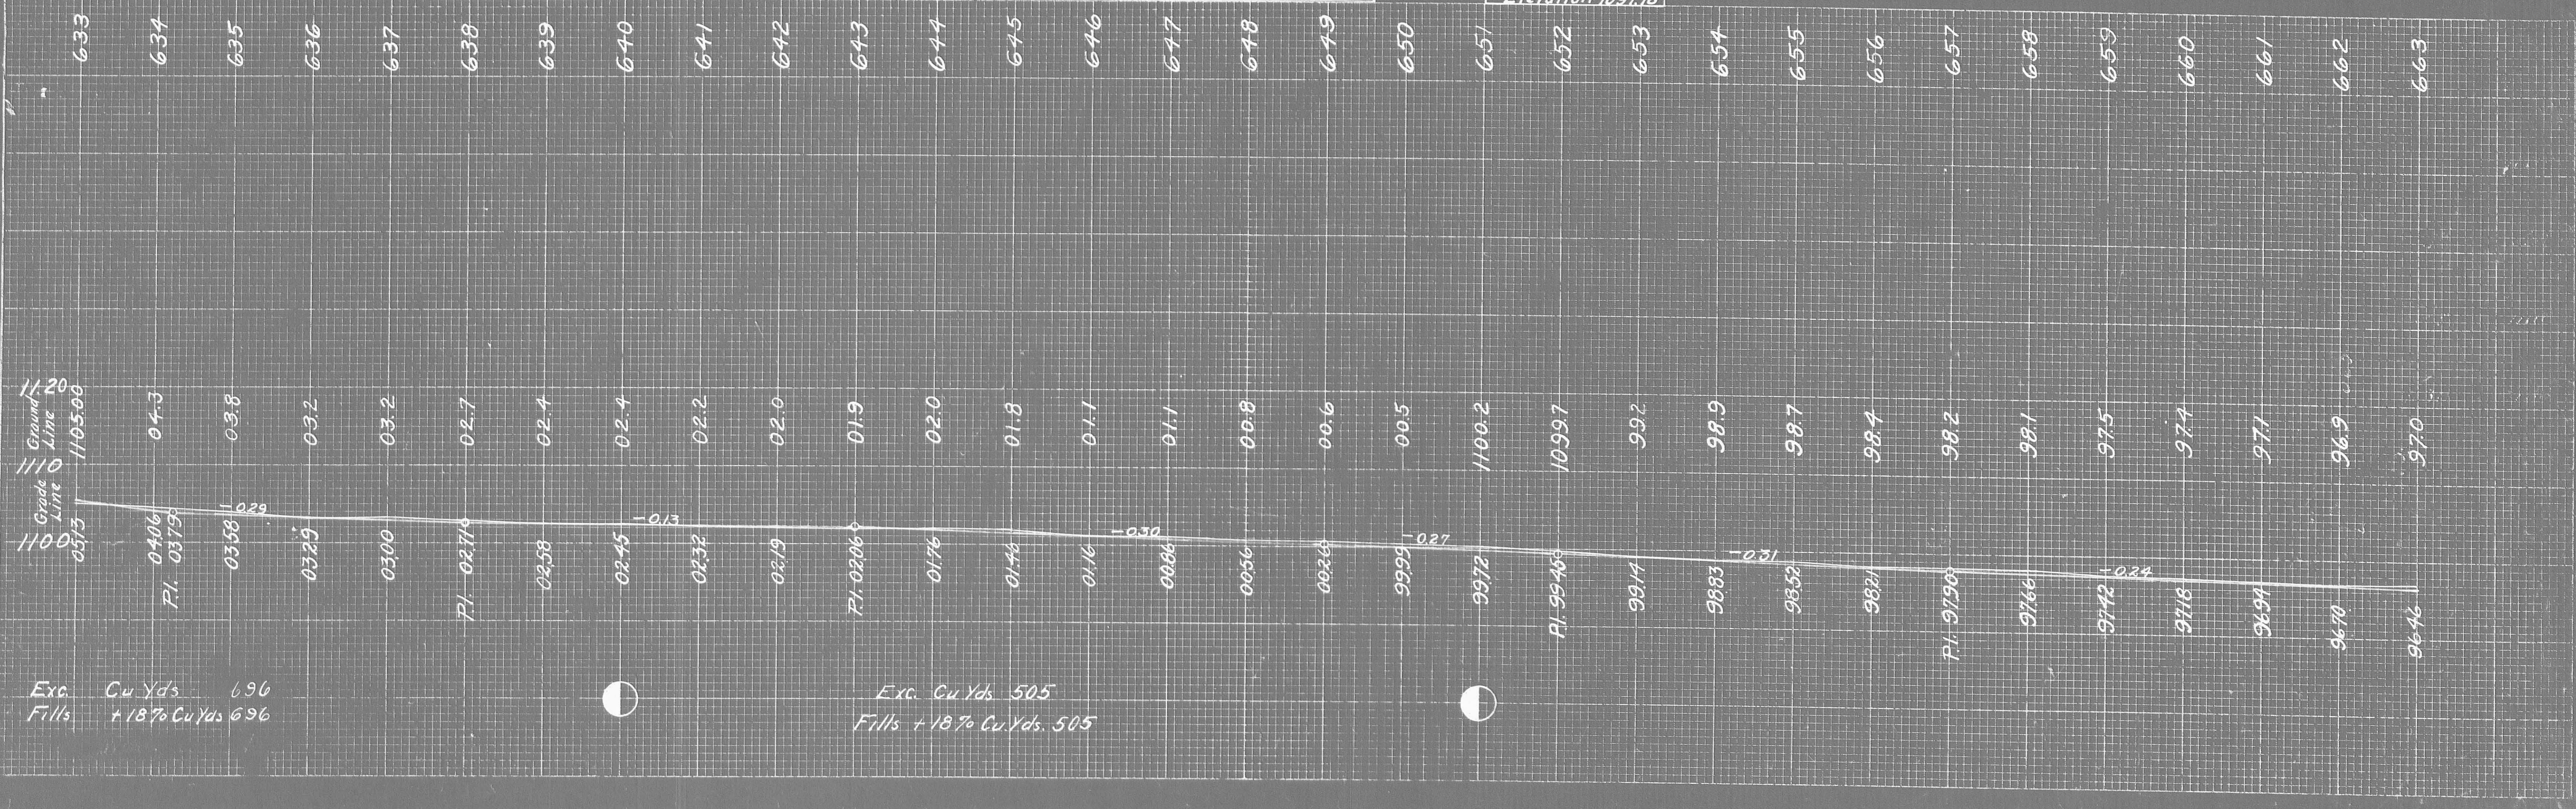

Exc. Cu Yds 696
Fills + 18% Cu Yds 696

Exc. Cu Yds 505
Fills + 18% Cu Yds 505

PLAN	DATE
NO.	
DATE	
NO.	
DATE	
NO.	
DATE	

PROFILE	DATE
NO.	
DATE	
NO.	
DATE	
NO.	
DATE	

Station			
680+53	90.24		
681+03	90.16	89.99	90.23
681+50	90.11	89.94	90.43
681+95	90.07	89.93	90.39
682+45	90.02		
682+95	89.98		

Fed. Road District	State	Fed. Aid Project	Fiscal year
10	Ohio	296	1923


15
43

I. C. H. 235
LOGAN
SEC. B. 2nd C2
COUNTY



B.M. Sta 668+10
N.E. Cor. N. Abut. of Bridge
Elevation 1094.64

B.M.
Sta 688+80
2 ply Elm
Elevation 1096.03

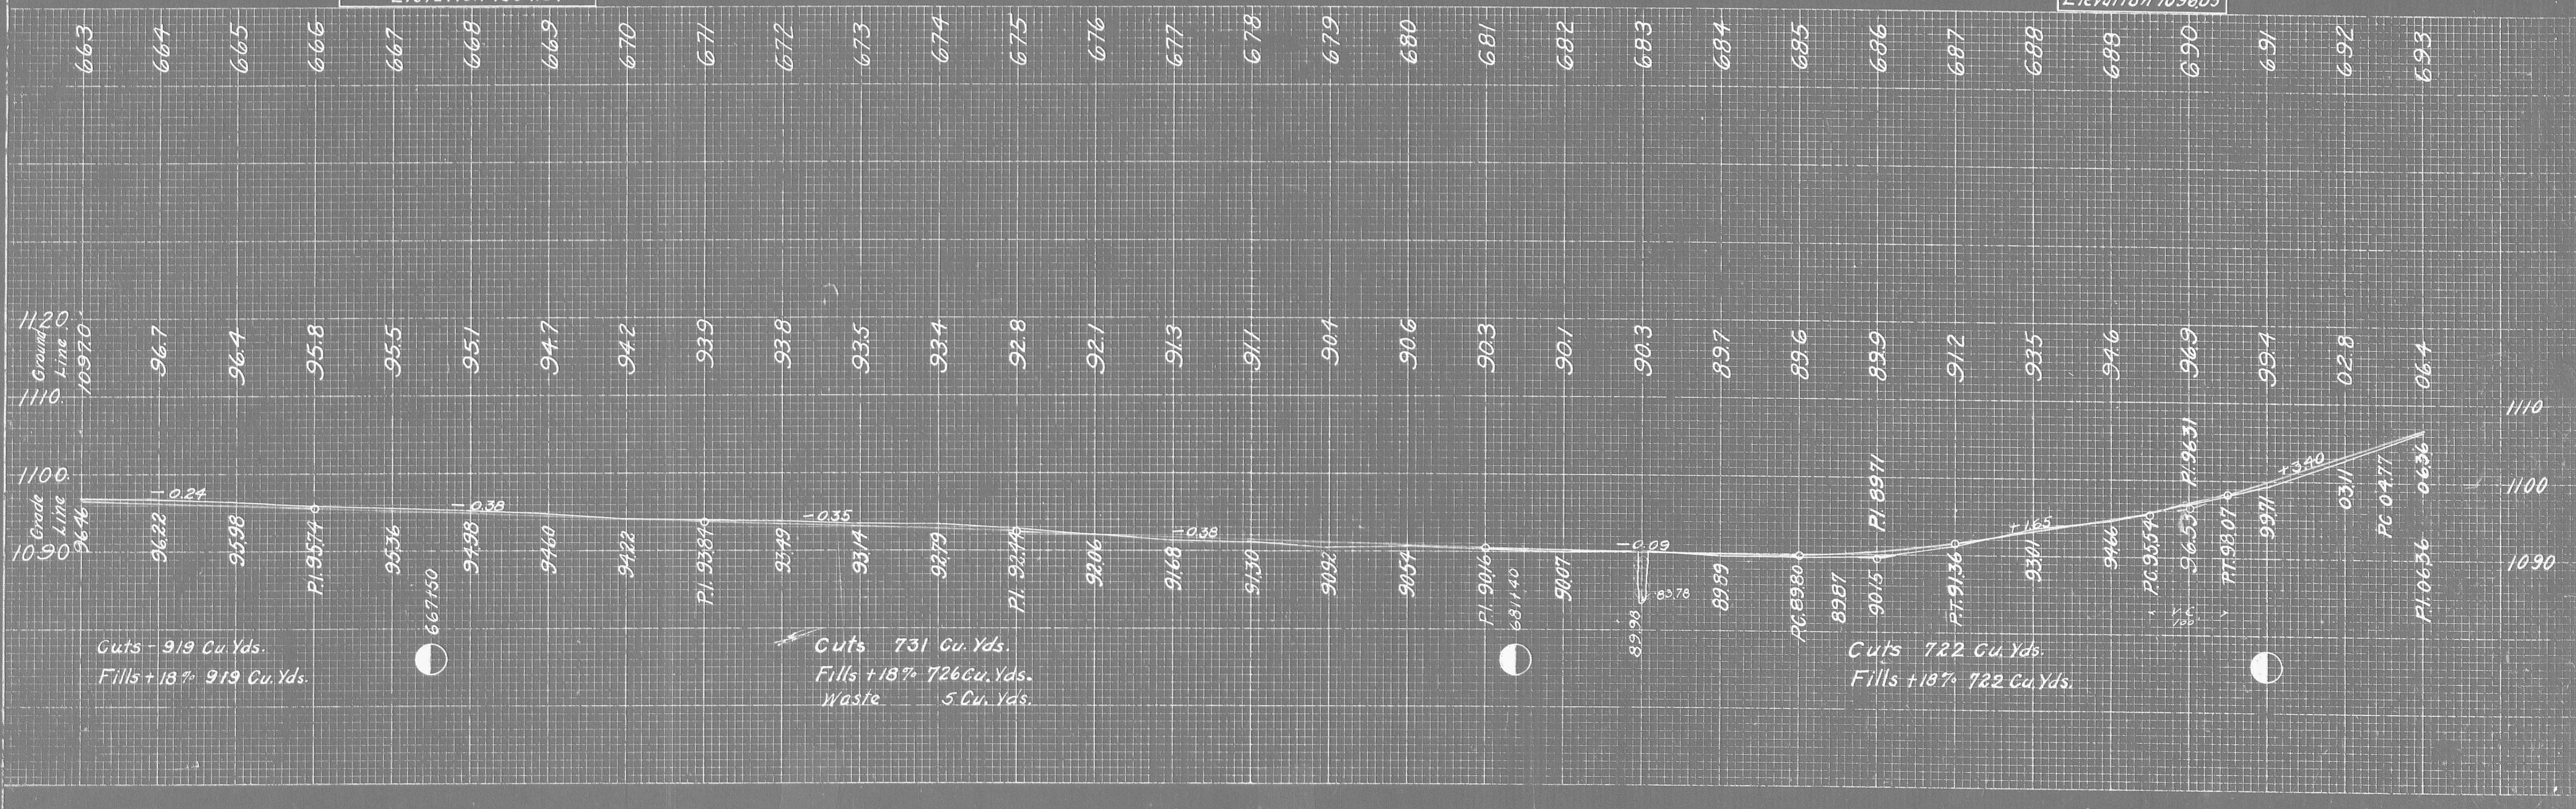

Cuts - 919 Cu. Yds.
Fills + 18% 919 Cu. Yds.

Cuts 731 Cu. Yds.
Fills + 18% 726 Cu. Yds.
Waste 5 Cu. Yds.

Cuts 722 Cu. Yds.
Fills + 18% 722 Cu. Yds.

Fed. Road District	State	Fed. Aid Project	Fiscal Year
10	Ohio	296	1923

16
43

I. C. H. 235
LOGAN COUNTY
SEC. B. C2

A Viola Williams

PLAN	DATE
DESIGNED	
CHECKED	
NOTED	
DATE	

PROFILE	DATE
DESIGNED	
CHECKED	
NOTED	
DATE	

