

PERRY TOWNSHIP
V.M.S. 4689


R/W PLAN

Scale 1"=100'

FED. RD. DIVISION	STATE	PROJECT
2	OHIO	1960


LOGAN COUNTY
LOG-347~

For Additional Topo See
R/W Plans Logan
County 5H 714 Sec A
1938

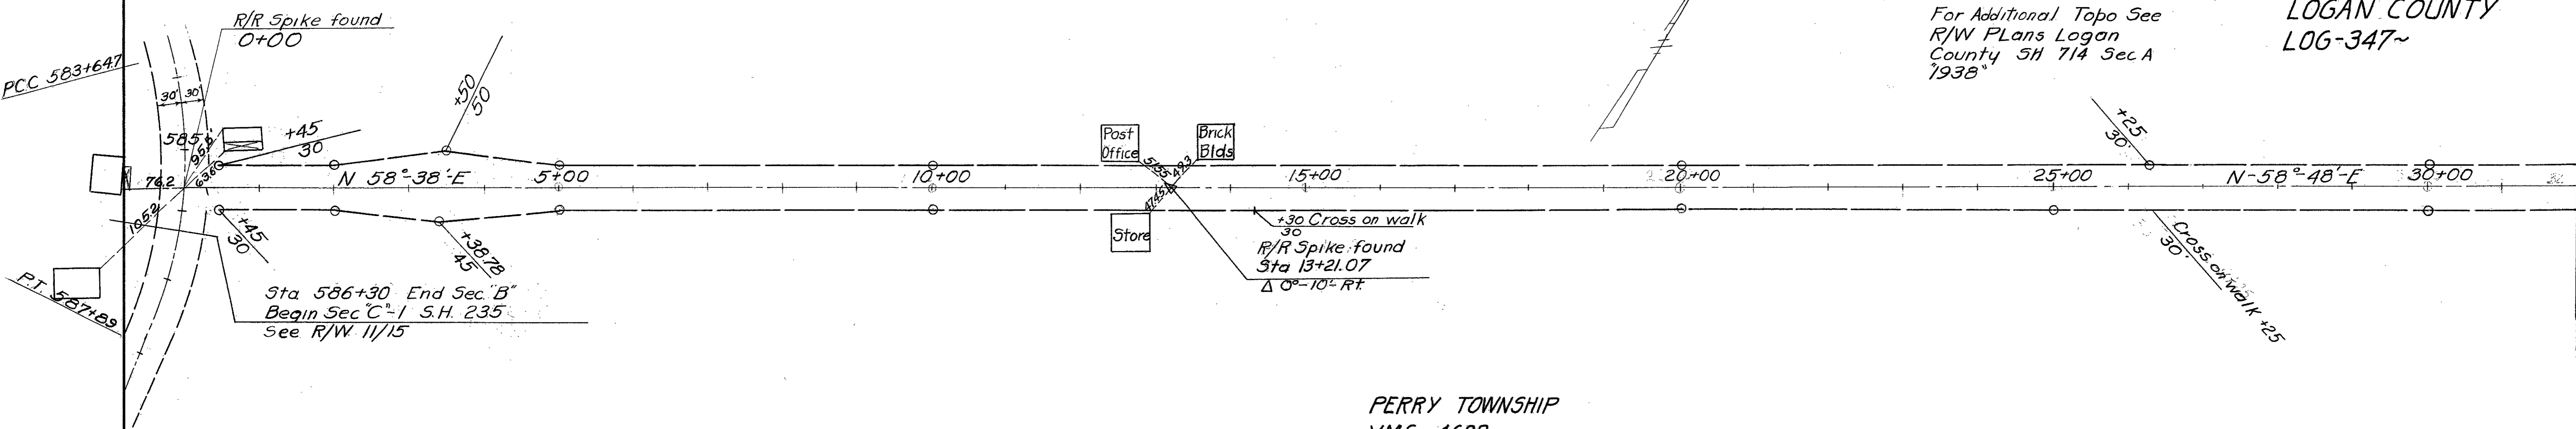


PERRY TOWNSHIP
V.M.S. 4689

PERRY TOWNSHIP
V.M.S. 4689

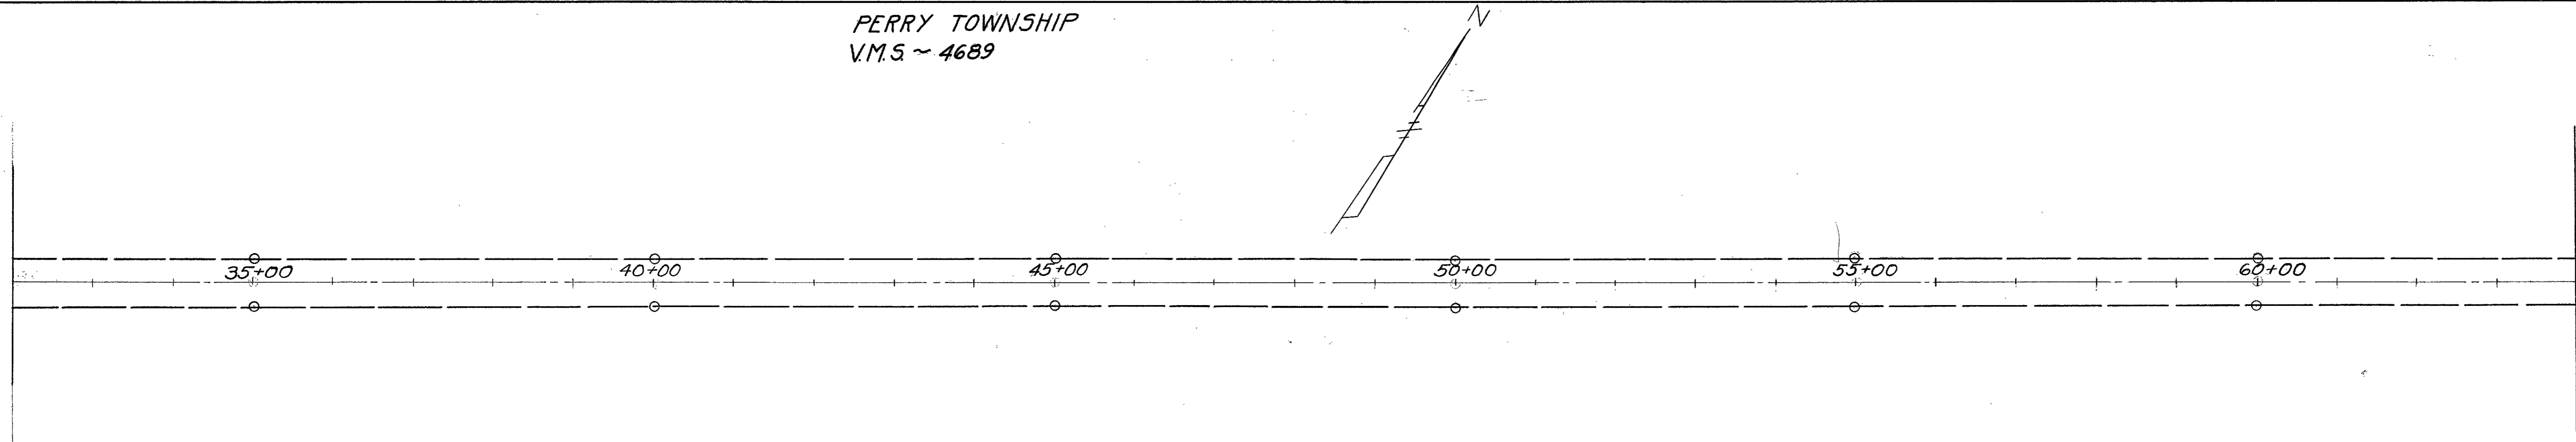

PERRY TOWNSHIP
V.M.S. 4689

PERRY TOWNSHIP
V.M.S. 4810

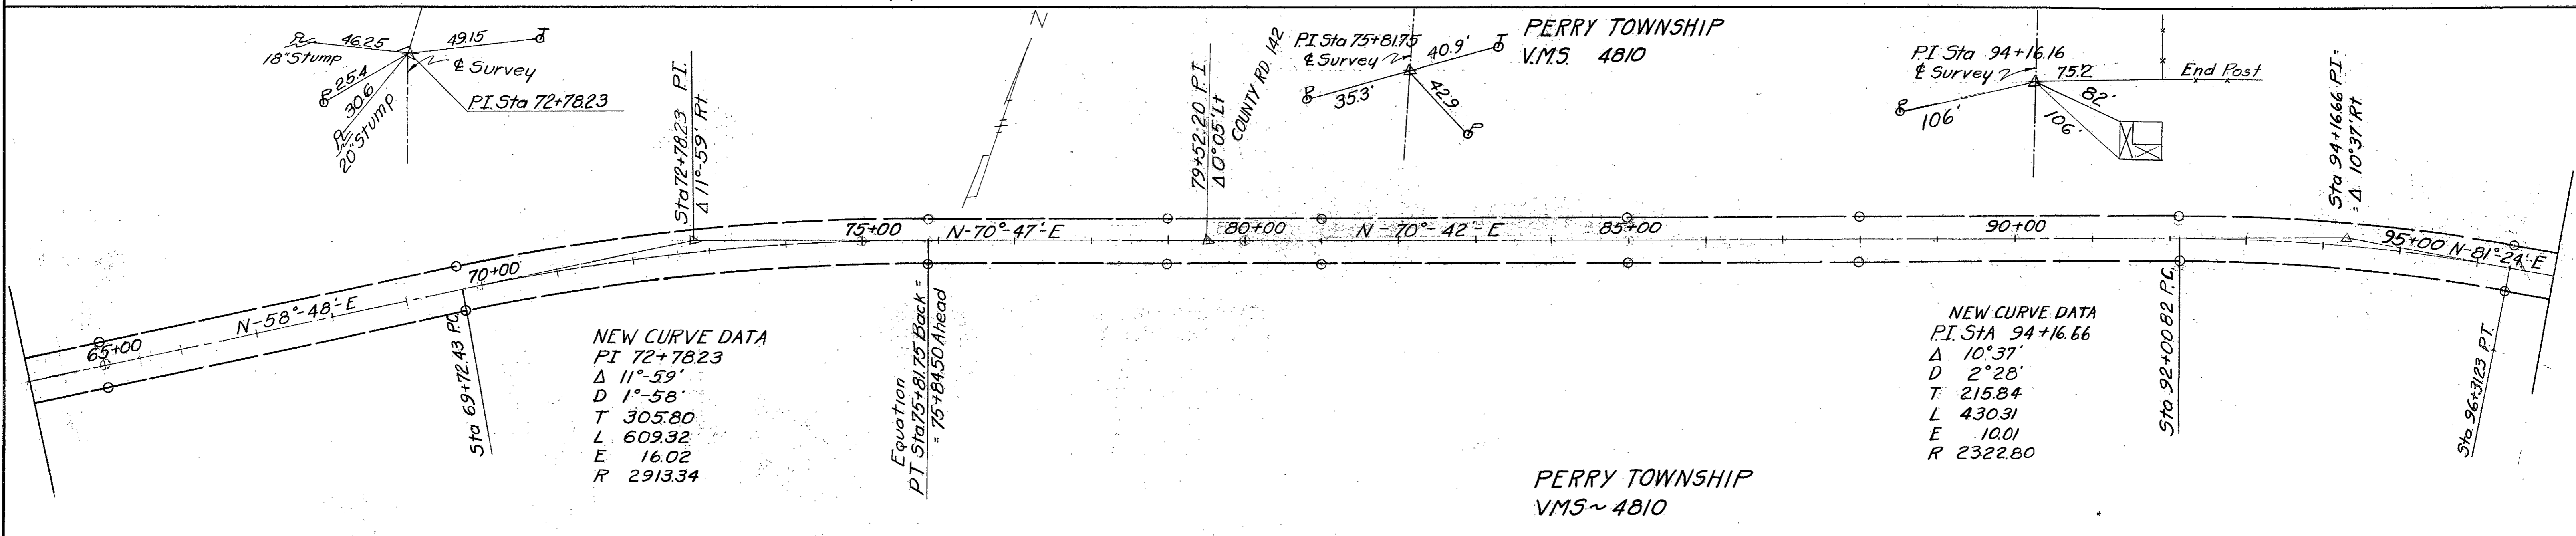


NEW CURVE DATA
PI Sta 72+78.23
 Δ 11°-59'
D 1°-58'
T 305.80
L 609.32
E 16.02
R 2913.34

NEW CURVE DATA
PI Sta 94+16.66
 Δ 10°-37'
D 2°-28'
T 215.84
L 430.31
E 10.01
R 2322.80

PERRY TOWNSHIP
V.M.S. 4810

PERRY TOWNSHIP
V.M.S. ~ 4810



NEW CURVE DATA
Sta PI 103+99.35
Δ 10° 22' LT
D 2° 25'
T 215.09
L 428.97
E 9.72
R 2370.86

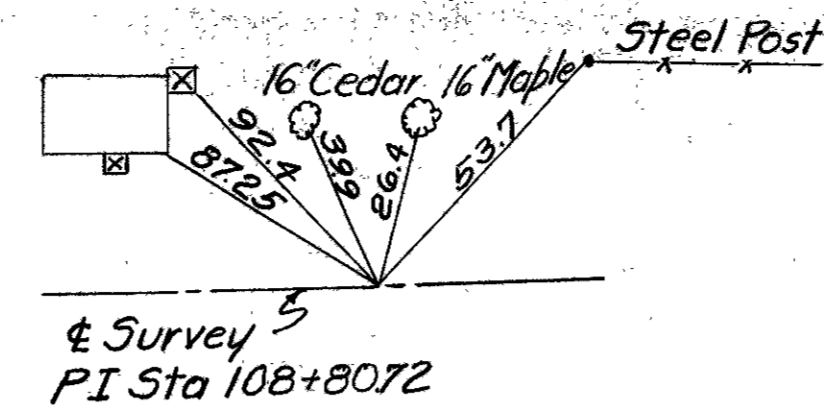

PERRY TOWNSHIP
V.M.S. 6232

FED. RD. DIVISION	STATE	PROJECT
2	OHIO	1960


LOGAN COUNTY
LOG ~ 347 ~

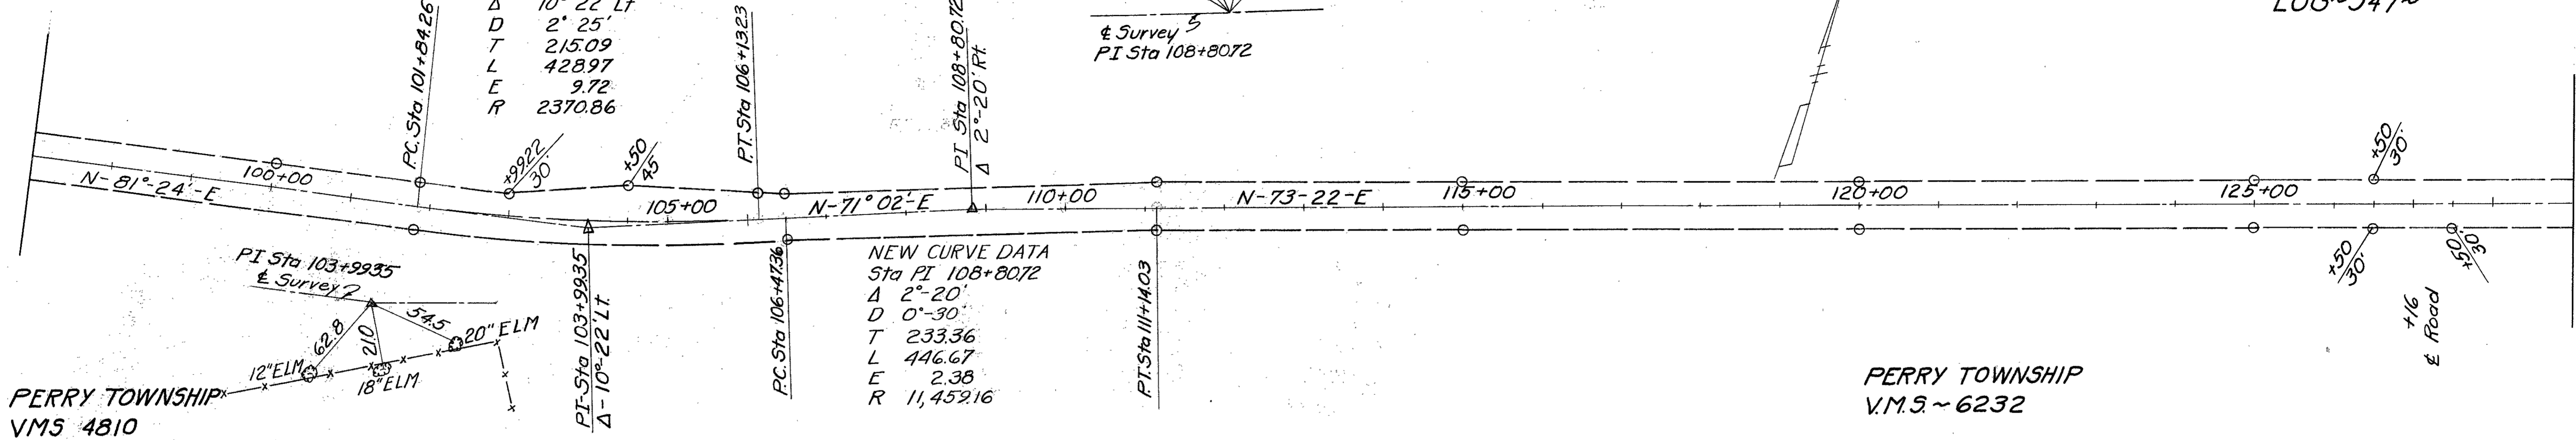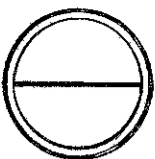

PERRY TOWNSHIP
V.M.S. 4810

PERRY TOWNSHIP
V.M.S. ~ 6232

PERRY TOWNSHIP
V.M.S. ~ 6232 ~

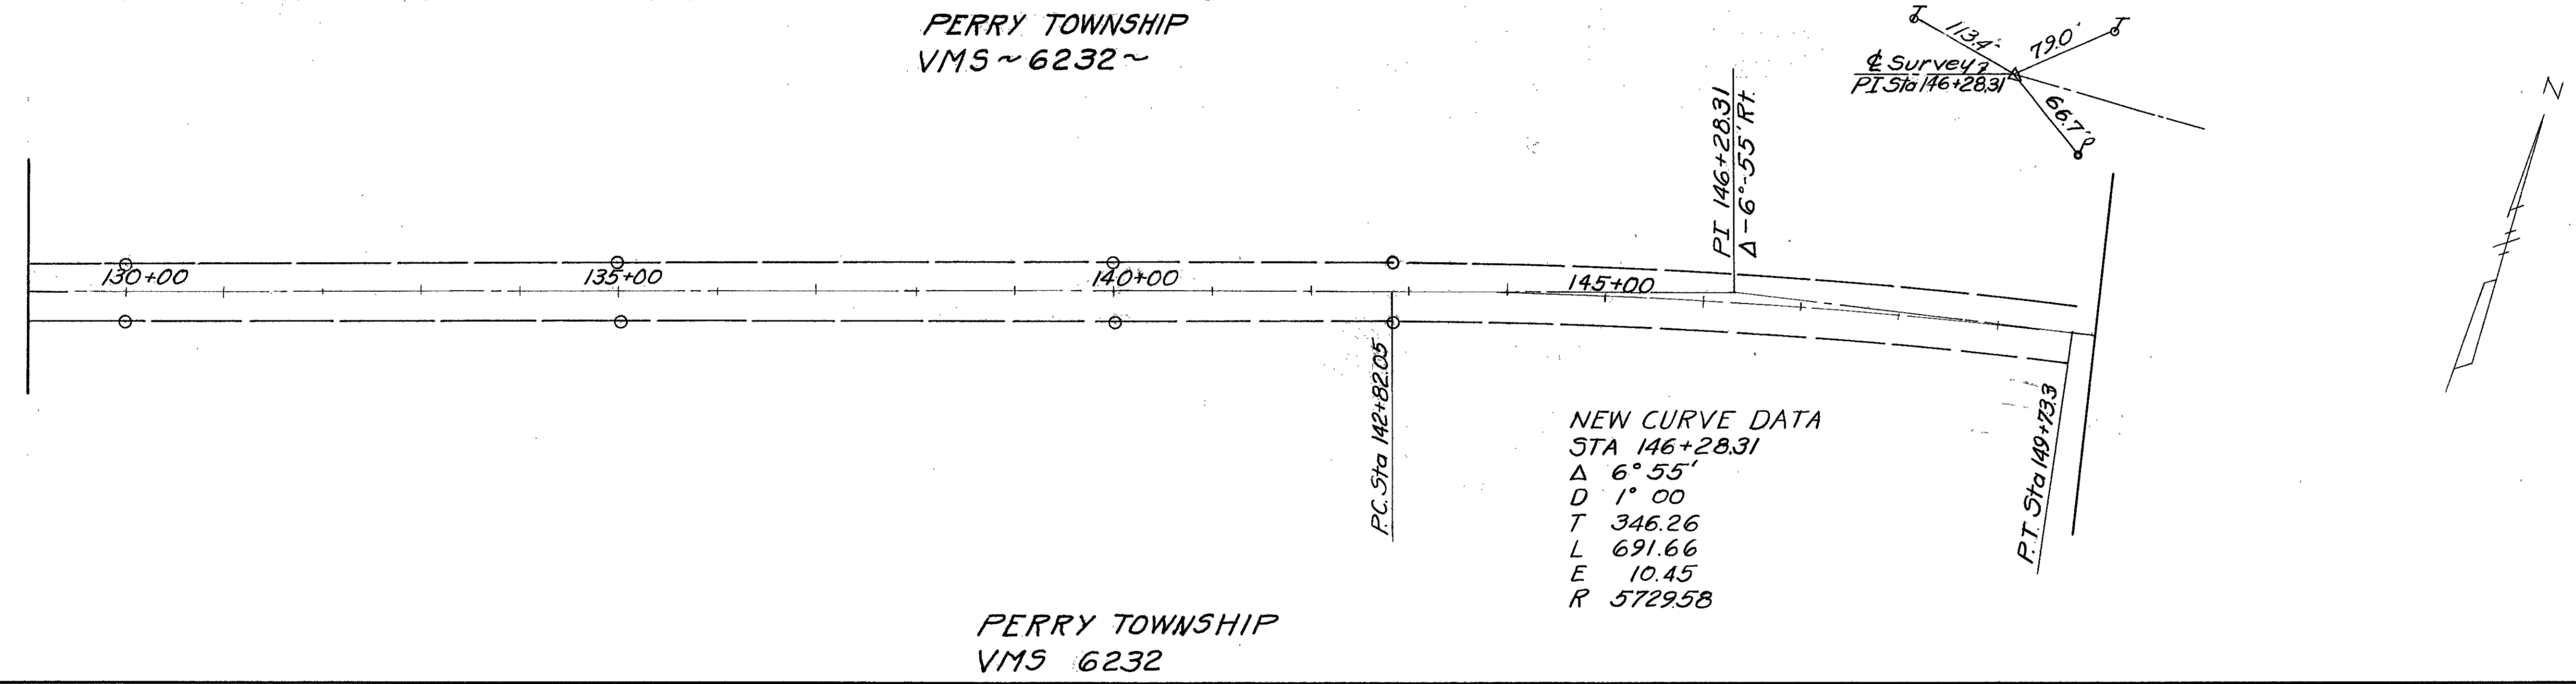

PERRY TOWNSHIP
V.M.S. 6232