


INDEX OF PARCELS 1962

PAR. N ^o	OWNER	AREA ACRES	EXISTING STRUCTURES	SHEET N ^o	REMARKS	RECORDING DATA VOL. PG. DATE
1	NORMAN KEYSOR, ET AL	1.29		1		285-374-76-12-14-62
1TS1	"	0.08		1		
1TS2	"	0.08		1		
1WA	"			1		
2	OPAL M. SCHOFFNER	0.05		2		285-383-85-12-14-62
2WA	"			2		
3	HELEN V. REED NORVIEL	0.03		2		285-380-82-12-14-62
3TS	"	0.01		2		
4TS	R.L. MILLER, ET AL	0.02		2	NOT OBTAINED	
5TS	THE VILLAGE OF LAKEVIEW	0.04		2		
6	EARL E. ROUSH, ET AL	0.10		2		285-377-79-12-14-62
6TS	"	0.04		2		
6WA	"			2		
7WA	KYRLE N. RUHL			2		

PART I
STOKES TOWNSHIP SEC. 30 T. 6S. - R. 8E.

FED. RD. DIVISION	STATE	PROJECT
2	OHIO	1962


LOGAN COUNTY
LOG-720~(0.99)(4.23)

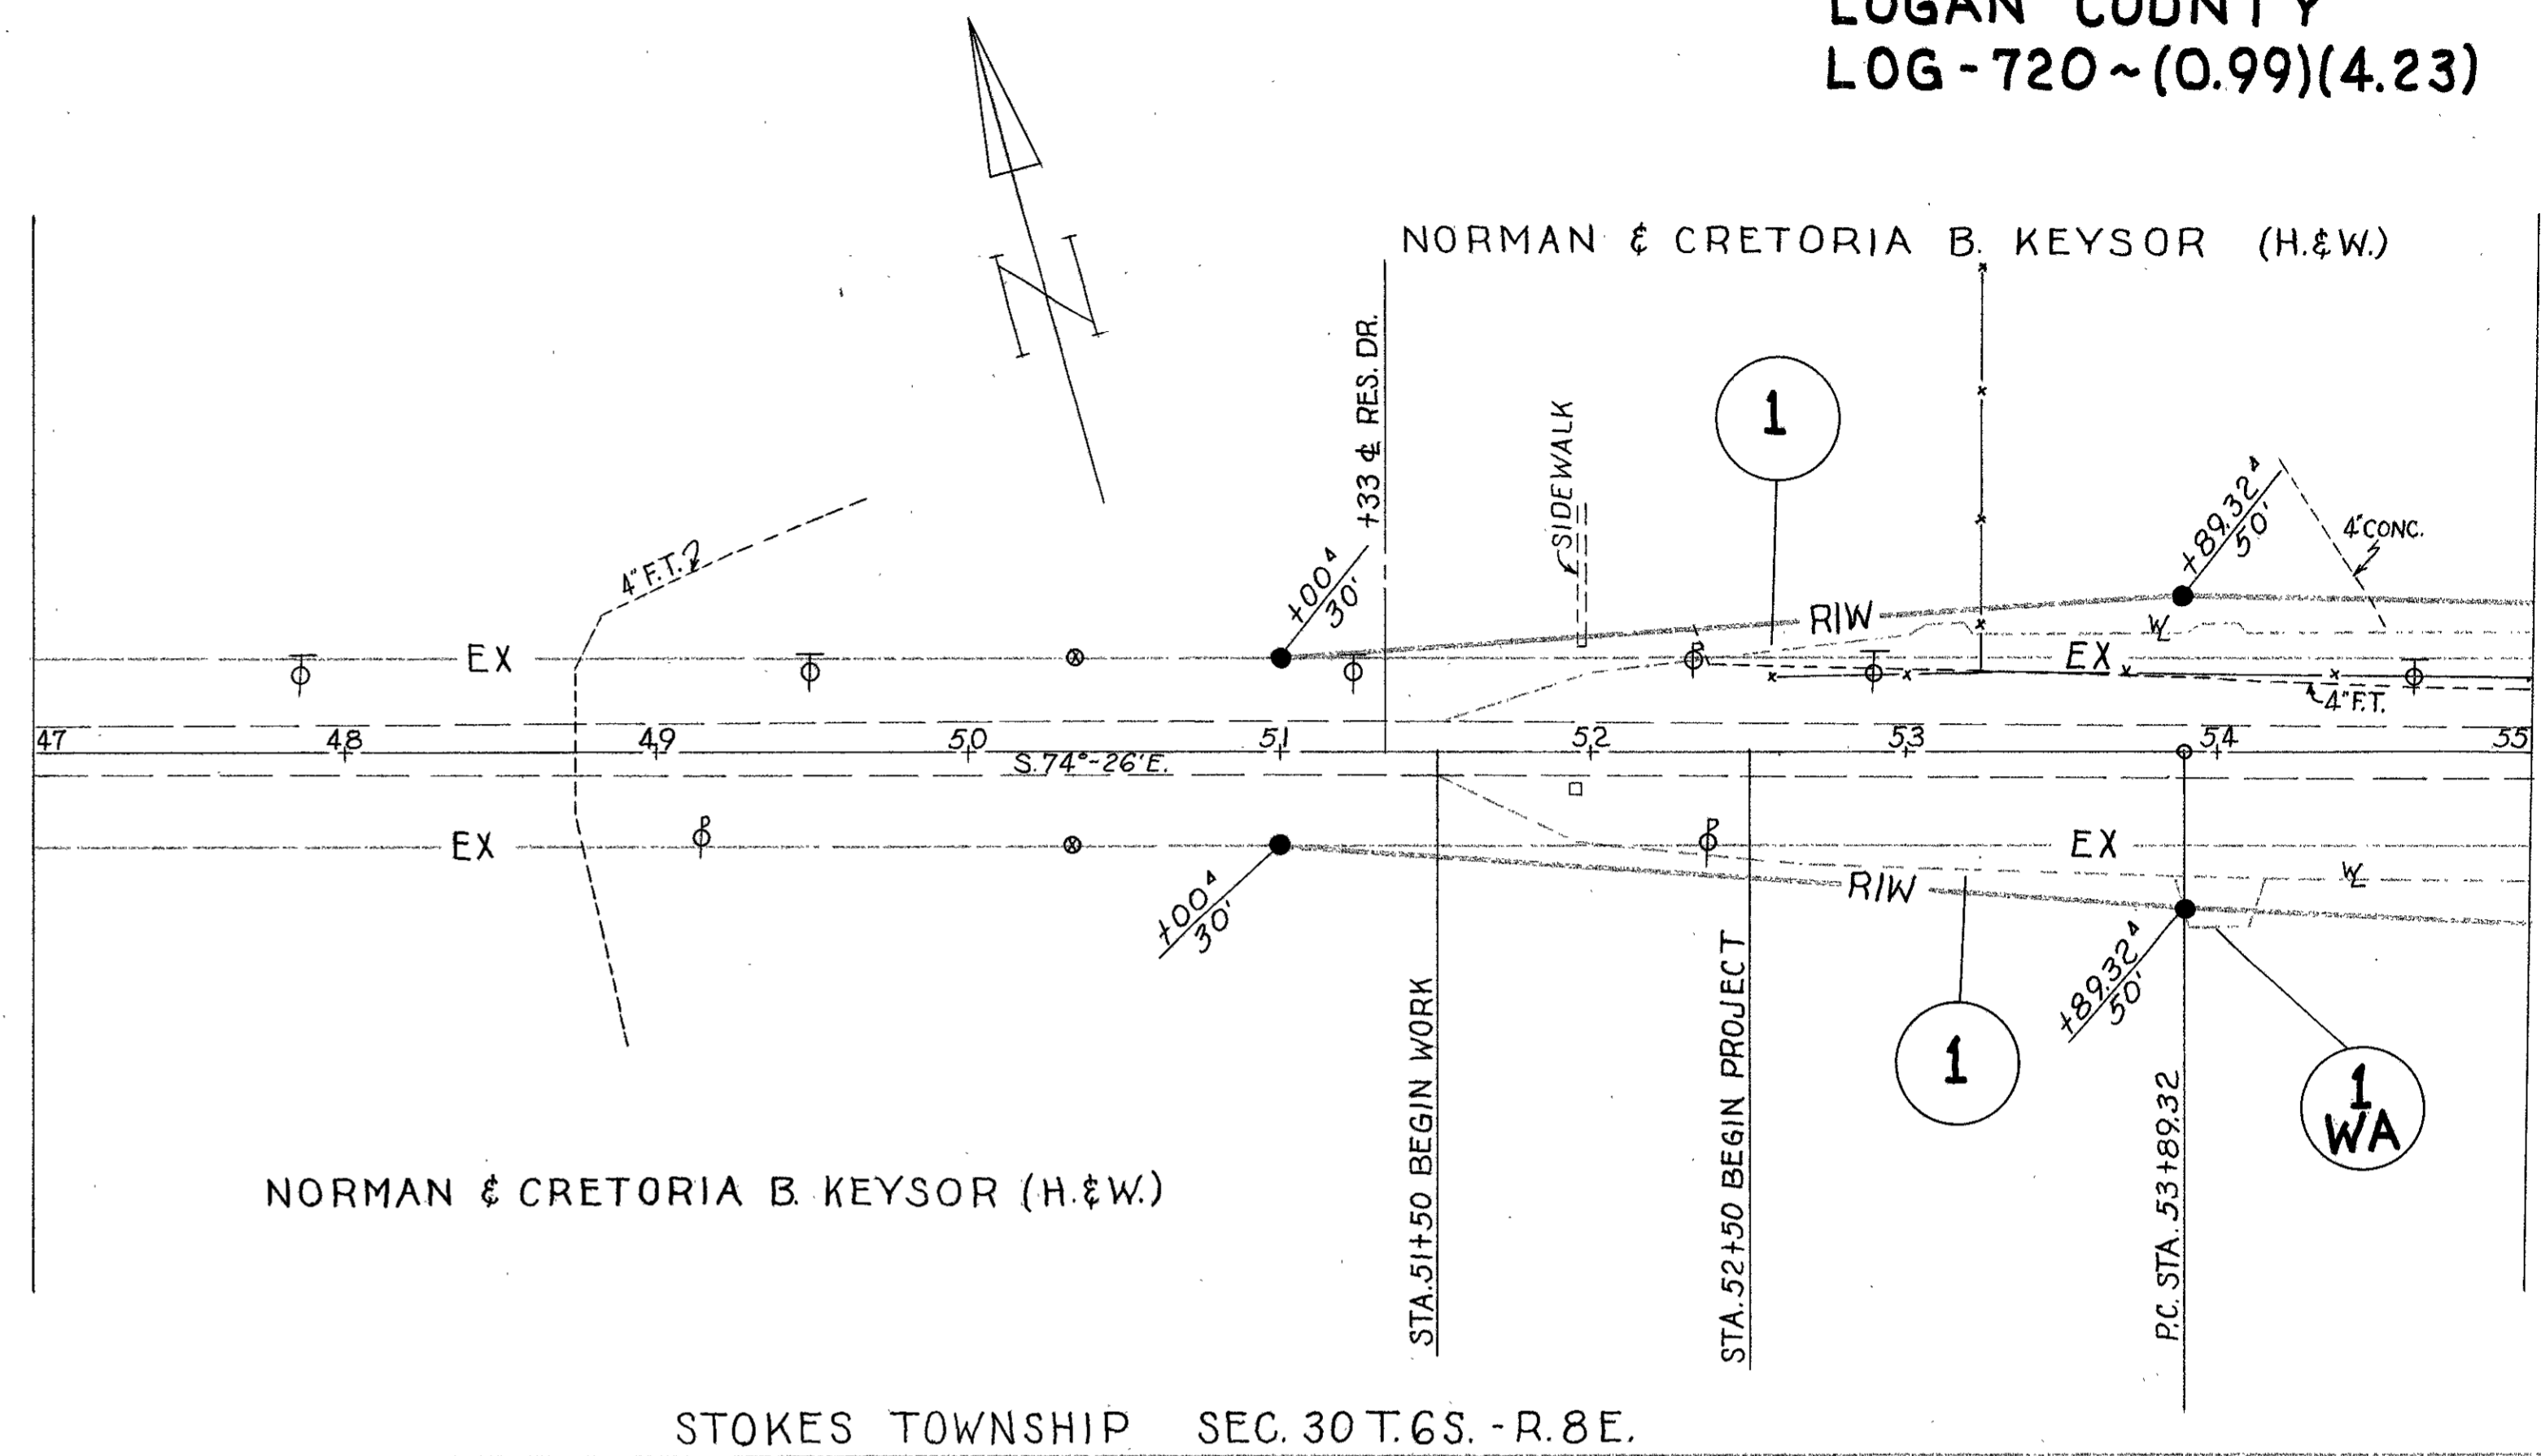

STOKES TOWNSHIP SEC. 29 T. 6S. - R. 8E.

PART I

STOKES TOWNSHIP SEC. 30 T. 6S. - R. 8E.

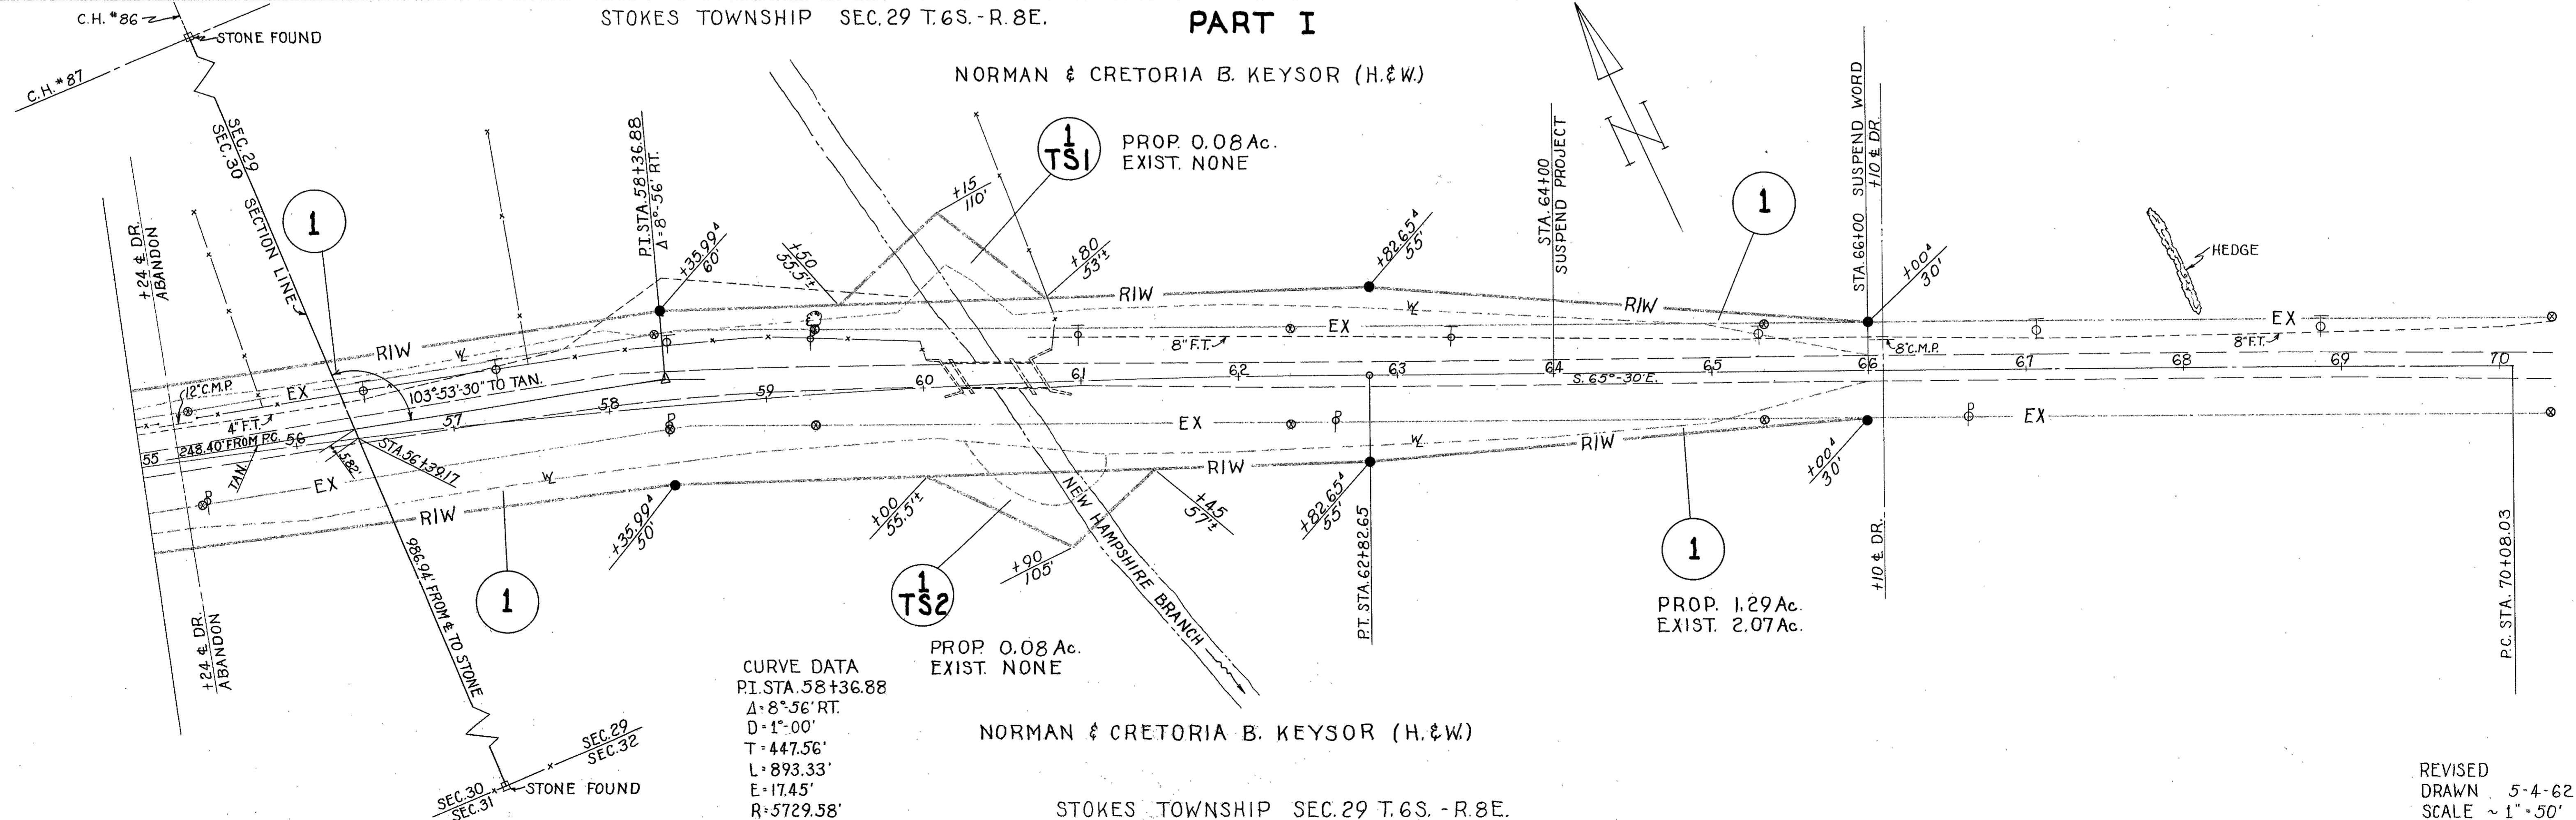

STOKES TOWNSHIP SEC. 29 T. 6S. - R. 8E.

REVISED
DRAWN 5-4-62
SCALE ~ 1" = 50'


FED. RD. DIVISION	STATE	PROJECT
2	OHIO	1962

LOGAN COUNTY
LOG-720~(0.99)(4.23)

PART II

VILLAGE OF LAKEVIEW

STOKES TWP. SEC.34 T.6S.-R.8E.

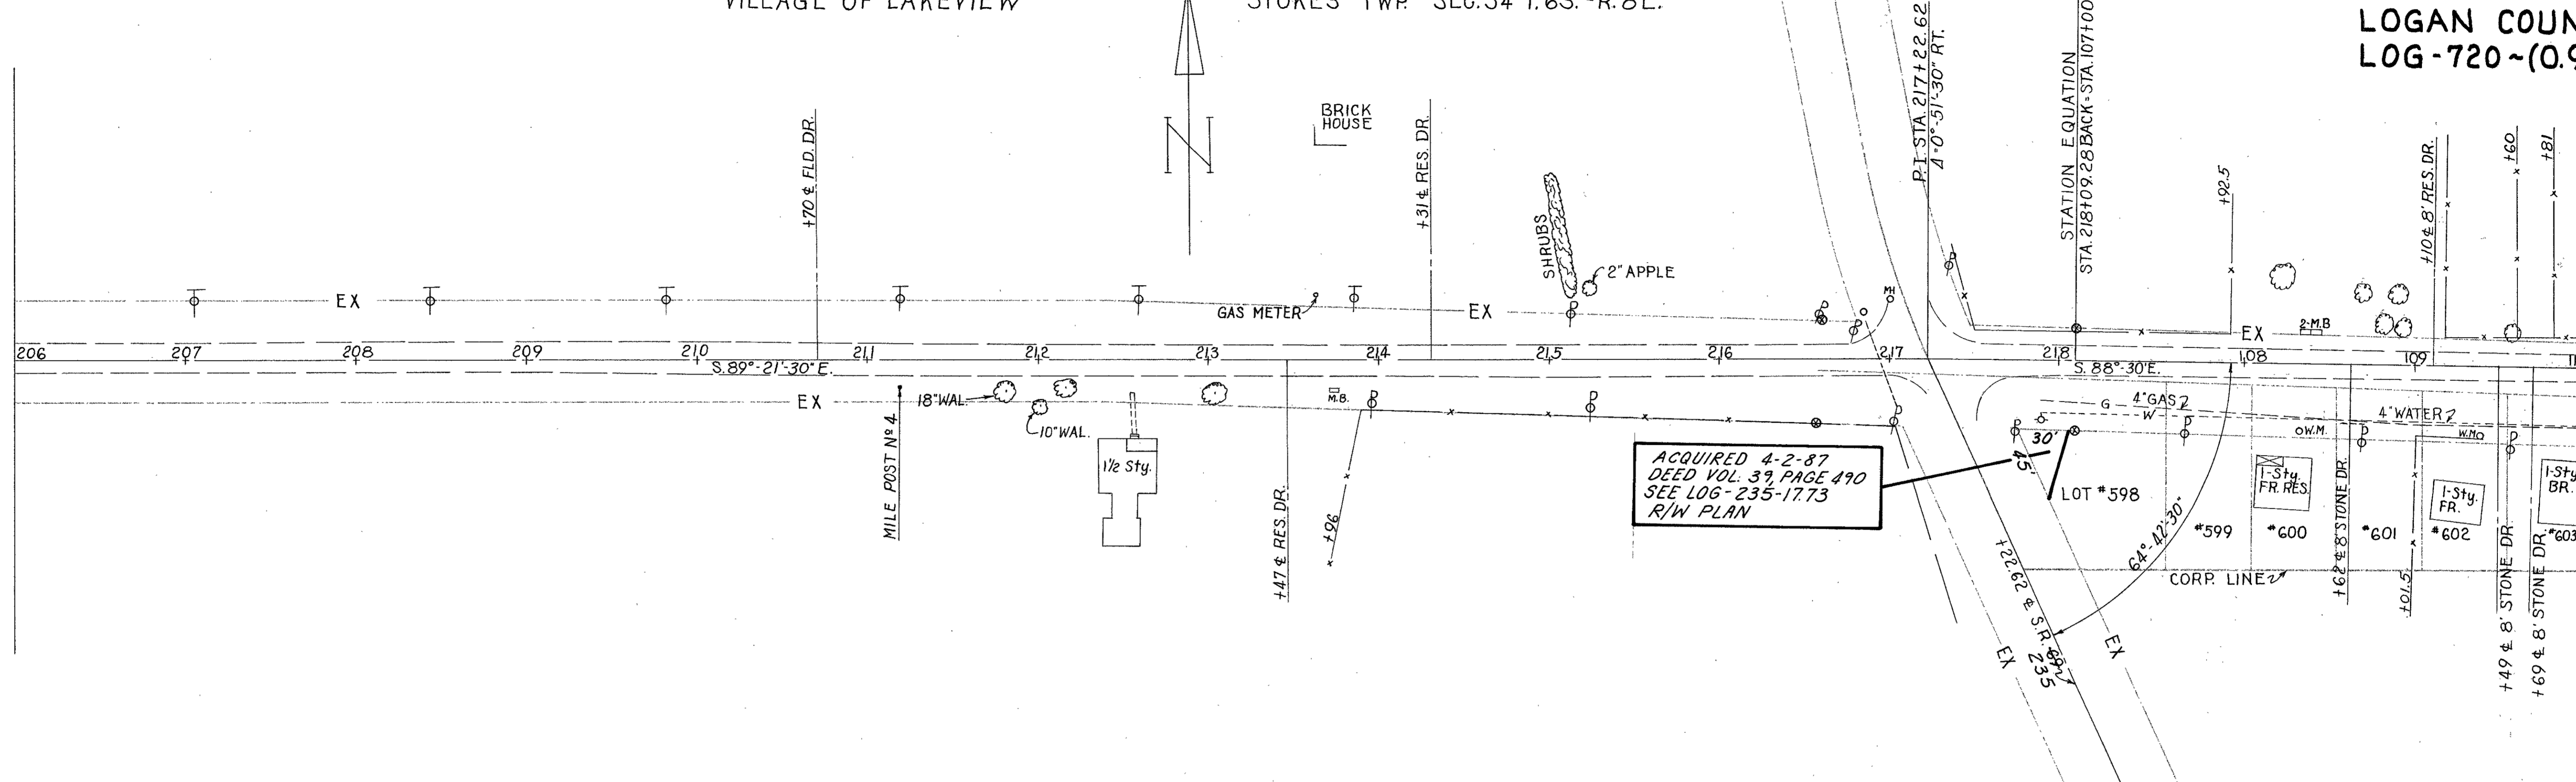

STOKES TWP. SEC.34 T.6S.-R.8E.


PART II

VILLAGE OF LAKEVIEW

STOKES TWP.

SEC.34 T.6S.-R.8E.

SEC.35 T.6S.-R.8E. STOKES TWP.

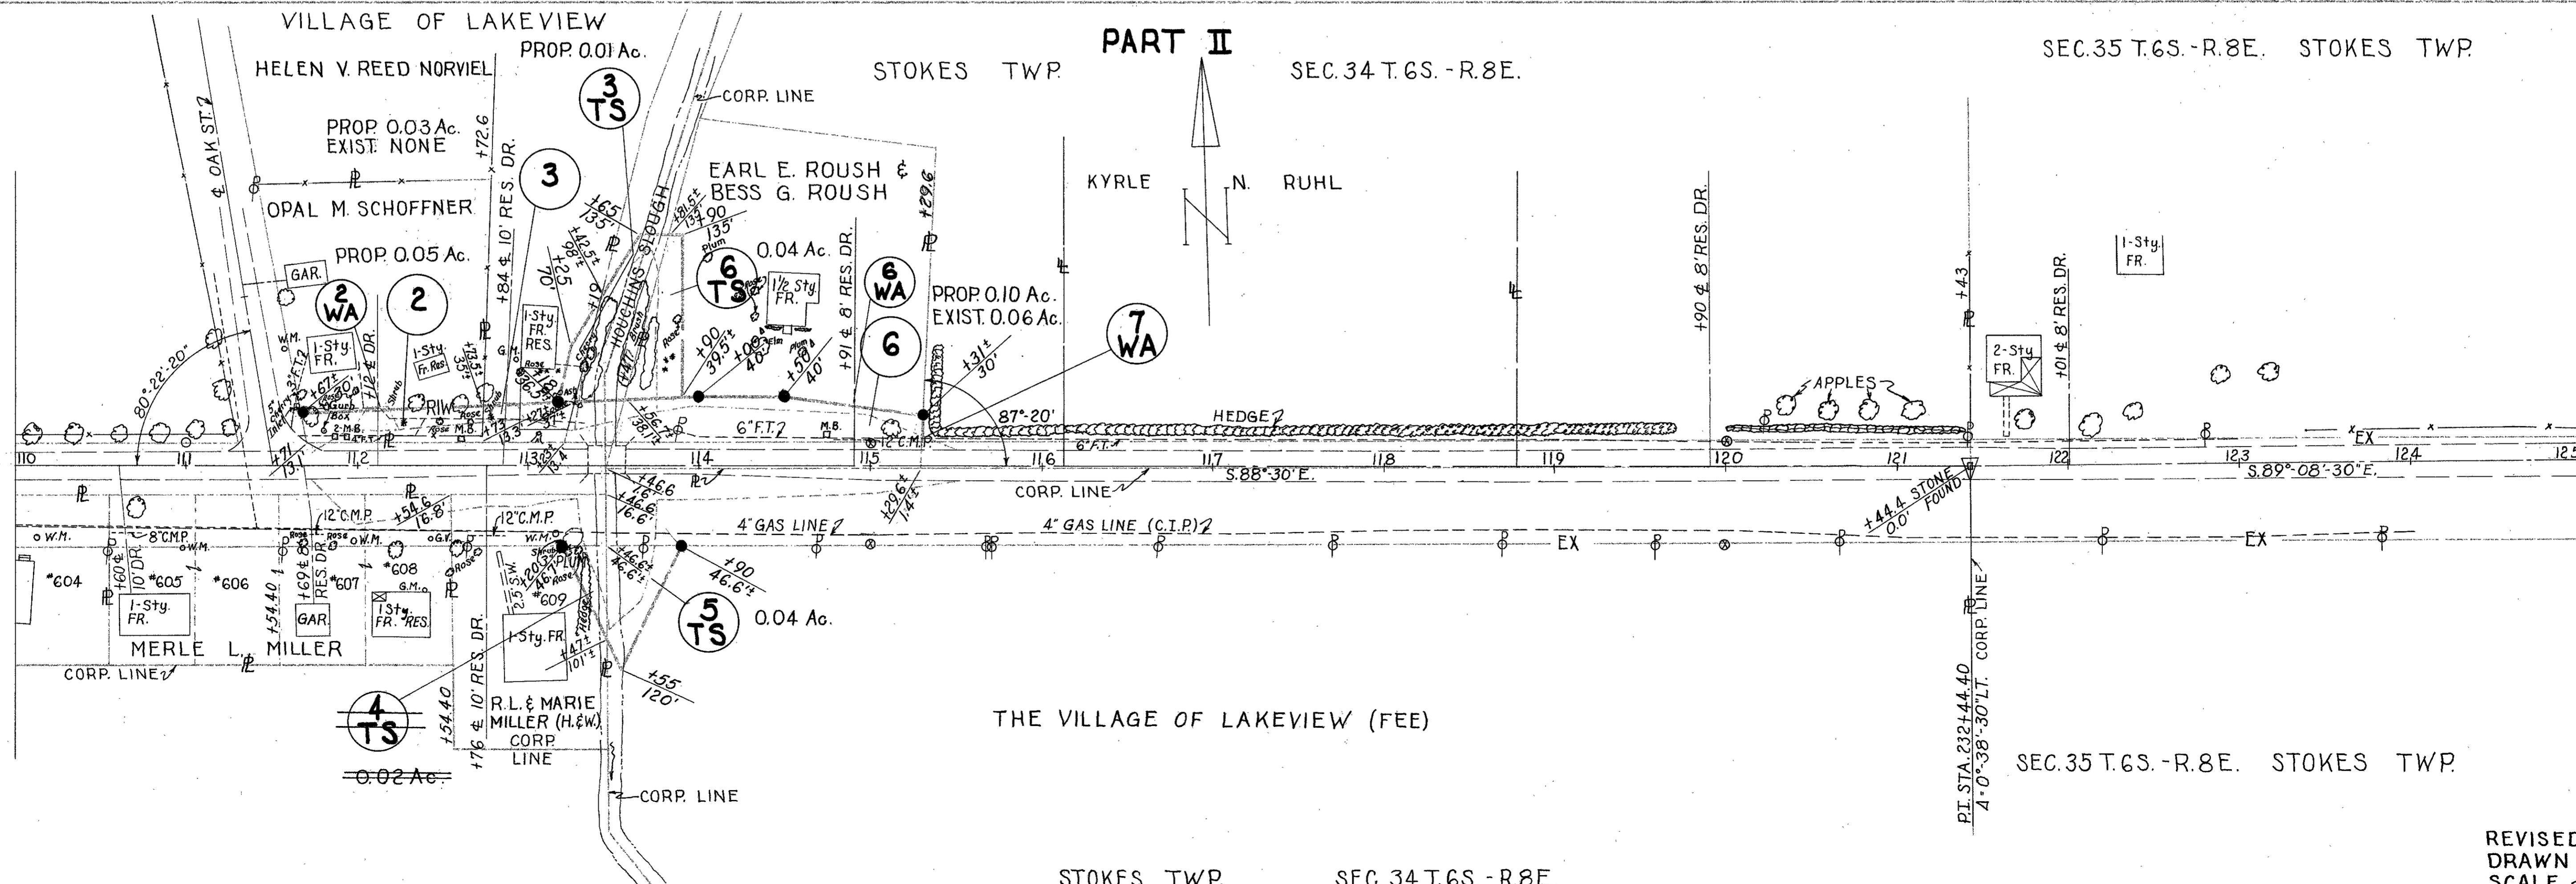

STOKES TWP.

SEC.34 T.6S.-R.8E.

SEC.35 T.6S.-R.8E. STOKES TWP.

REVISED
DRAWN 5-4-62
SCALE ~ 1"=50'