

S.H. NO. 621



Sec A

LOGAN COUNTY

STOKES TOWNSHIP

(21)

● INDICATES R/W MONUMENTS

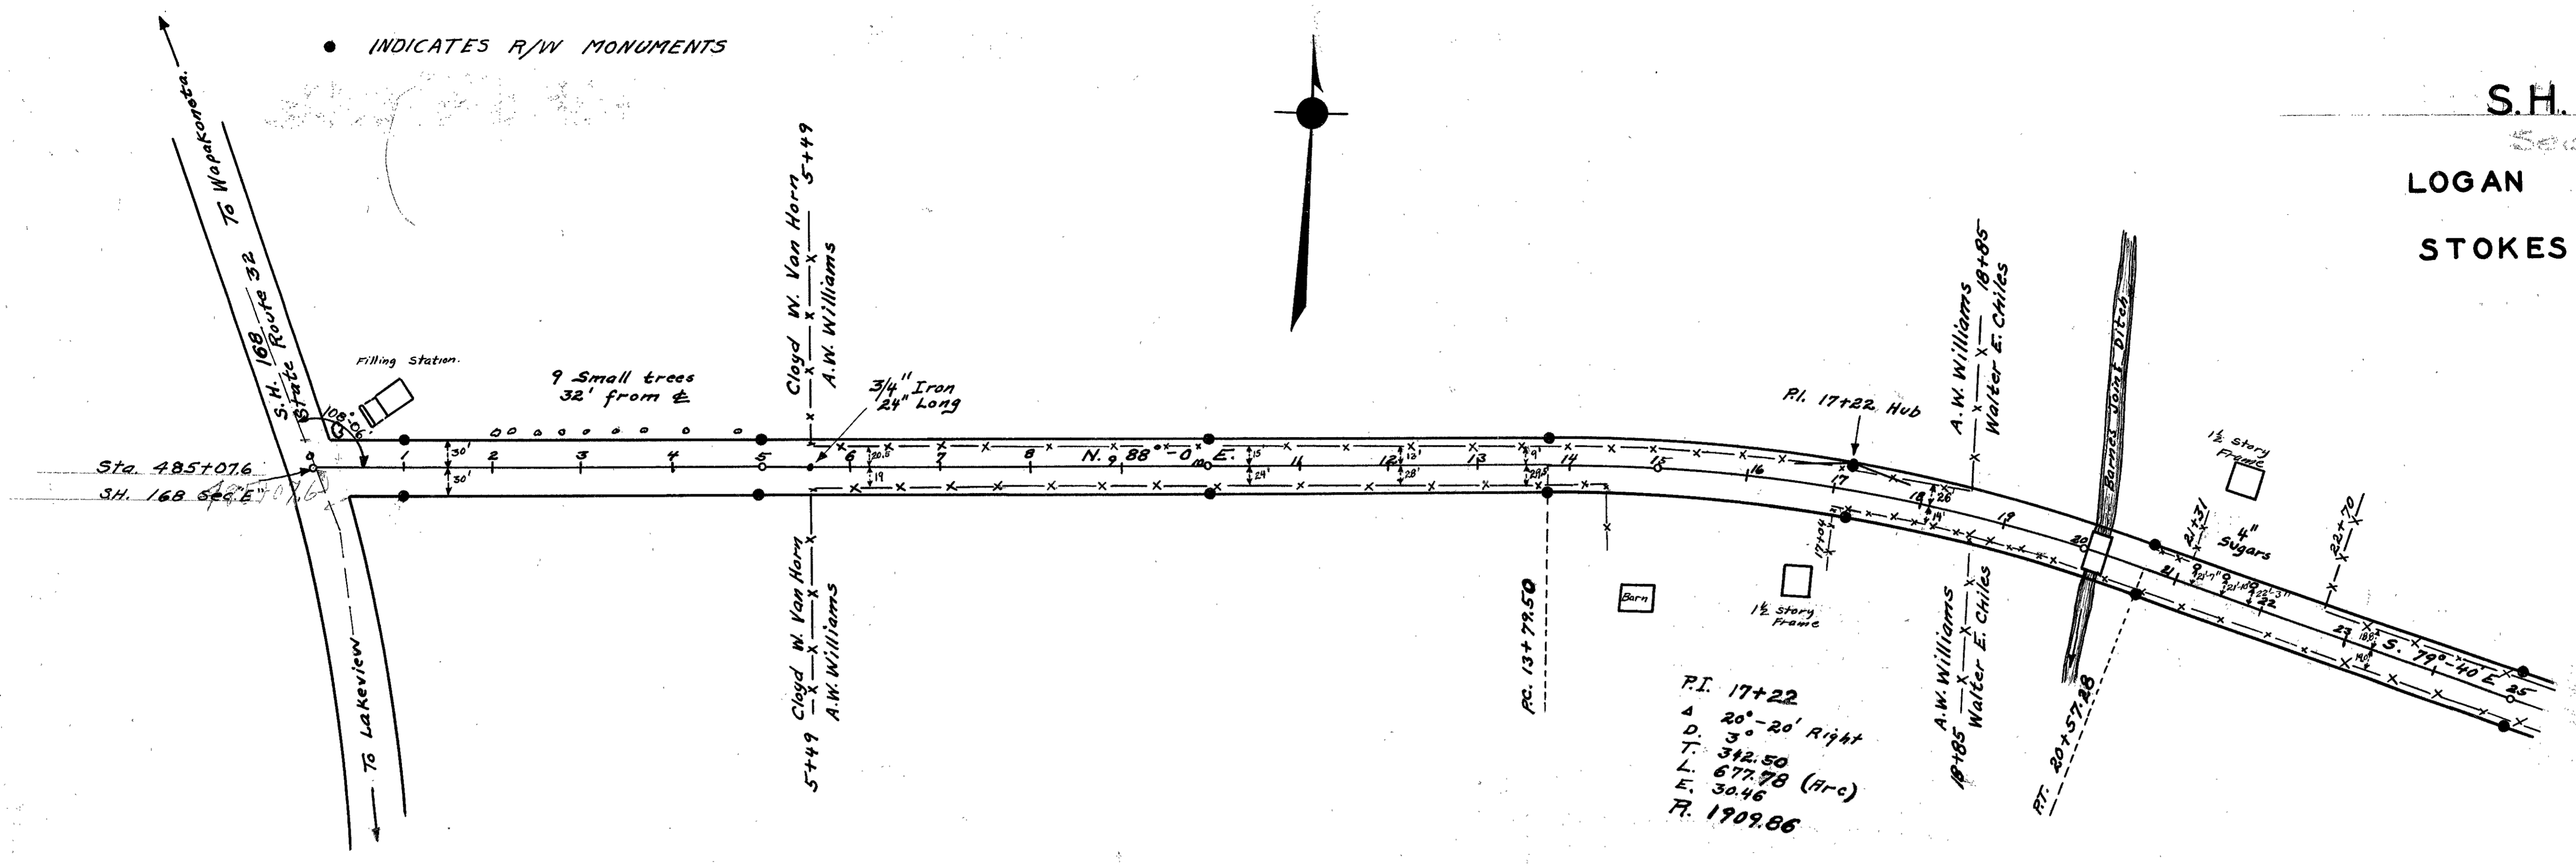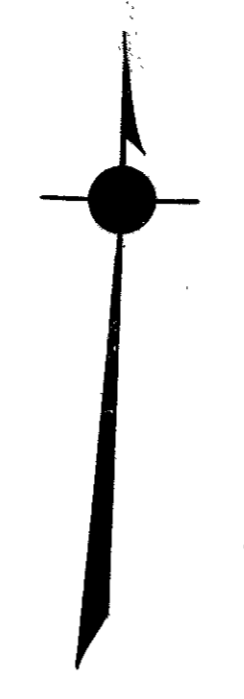

Field Notes in Logan County Surveyor's Book No. 520

