


SOUTH DETROIT STREET
EXTENSION

INDEXED ON MAP 1268 IP


B-5

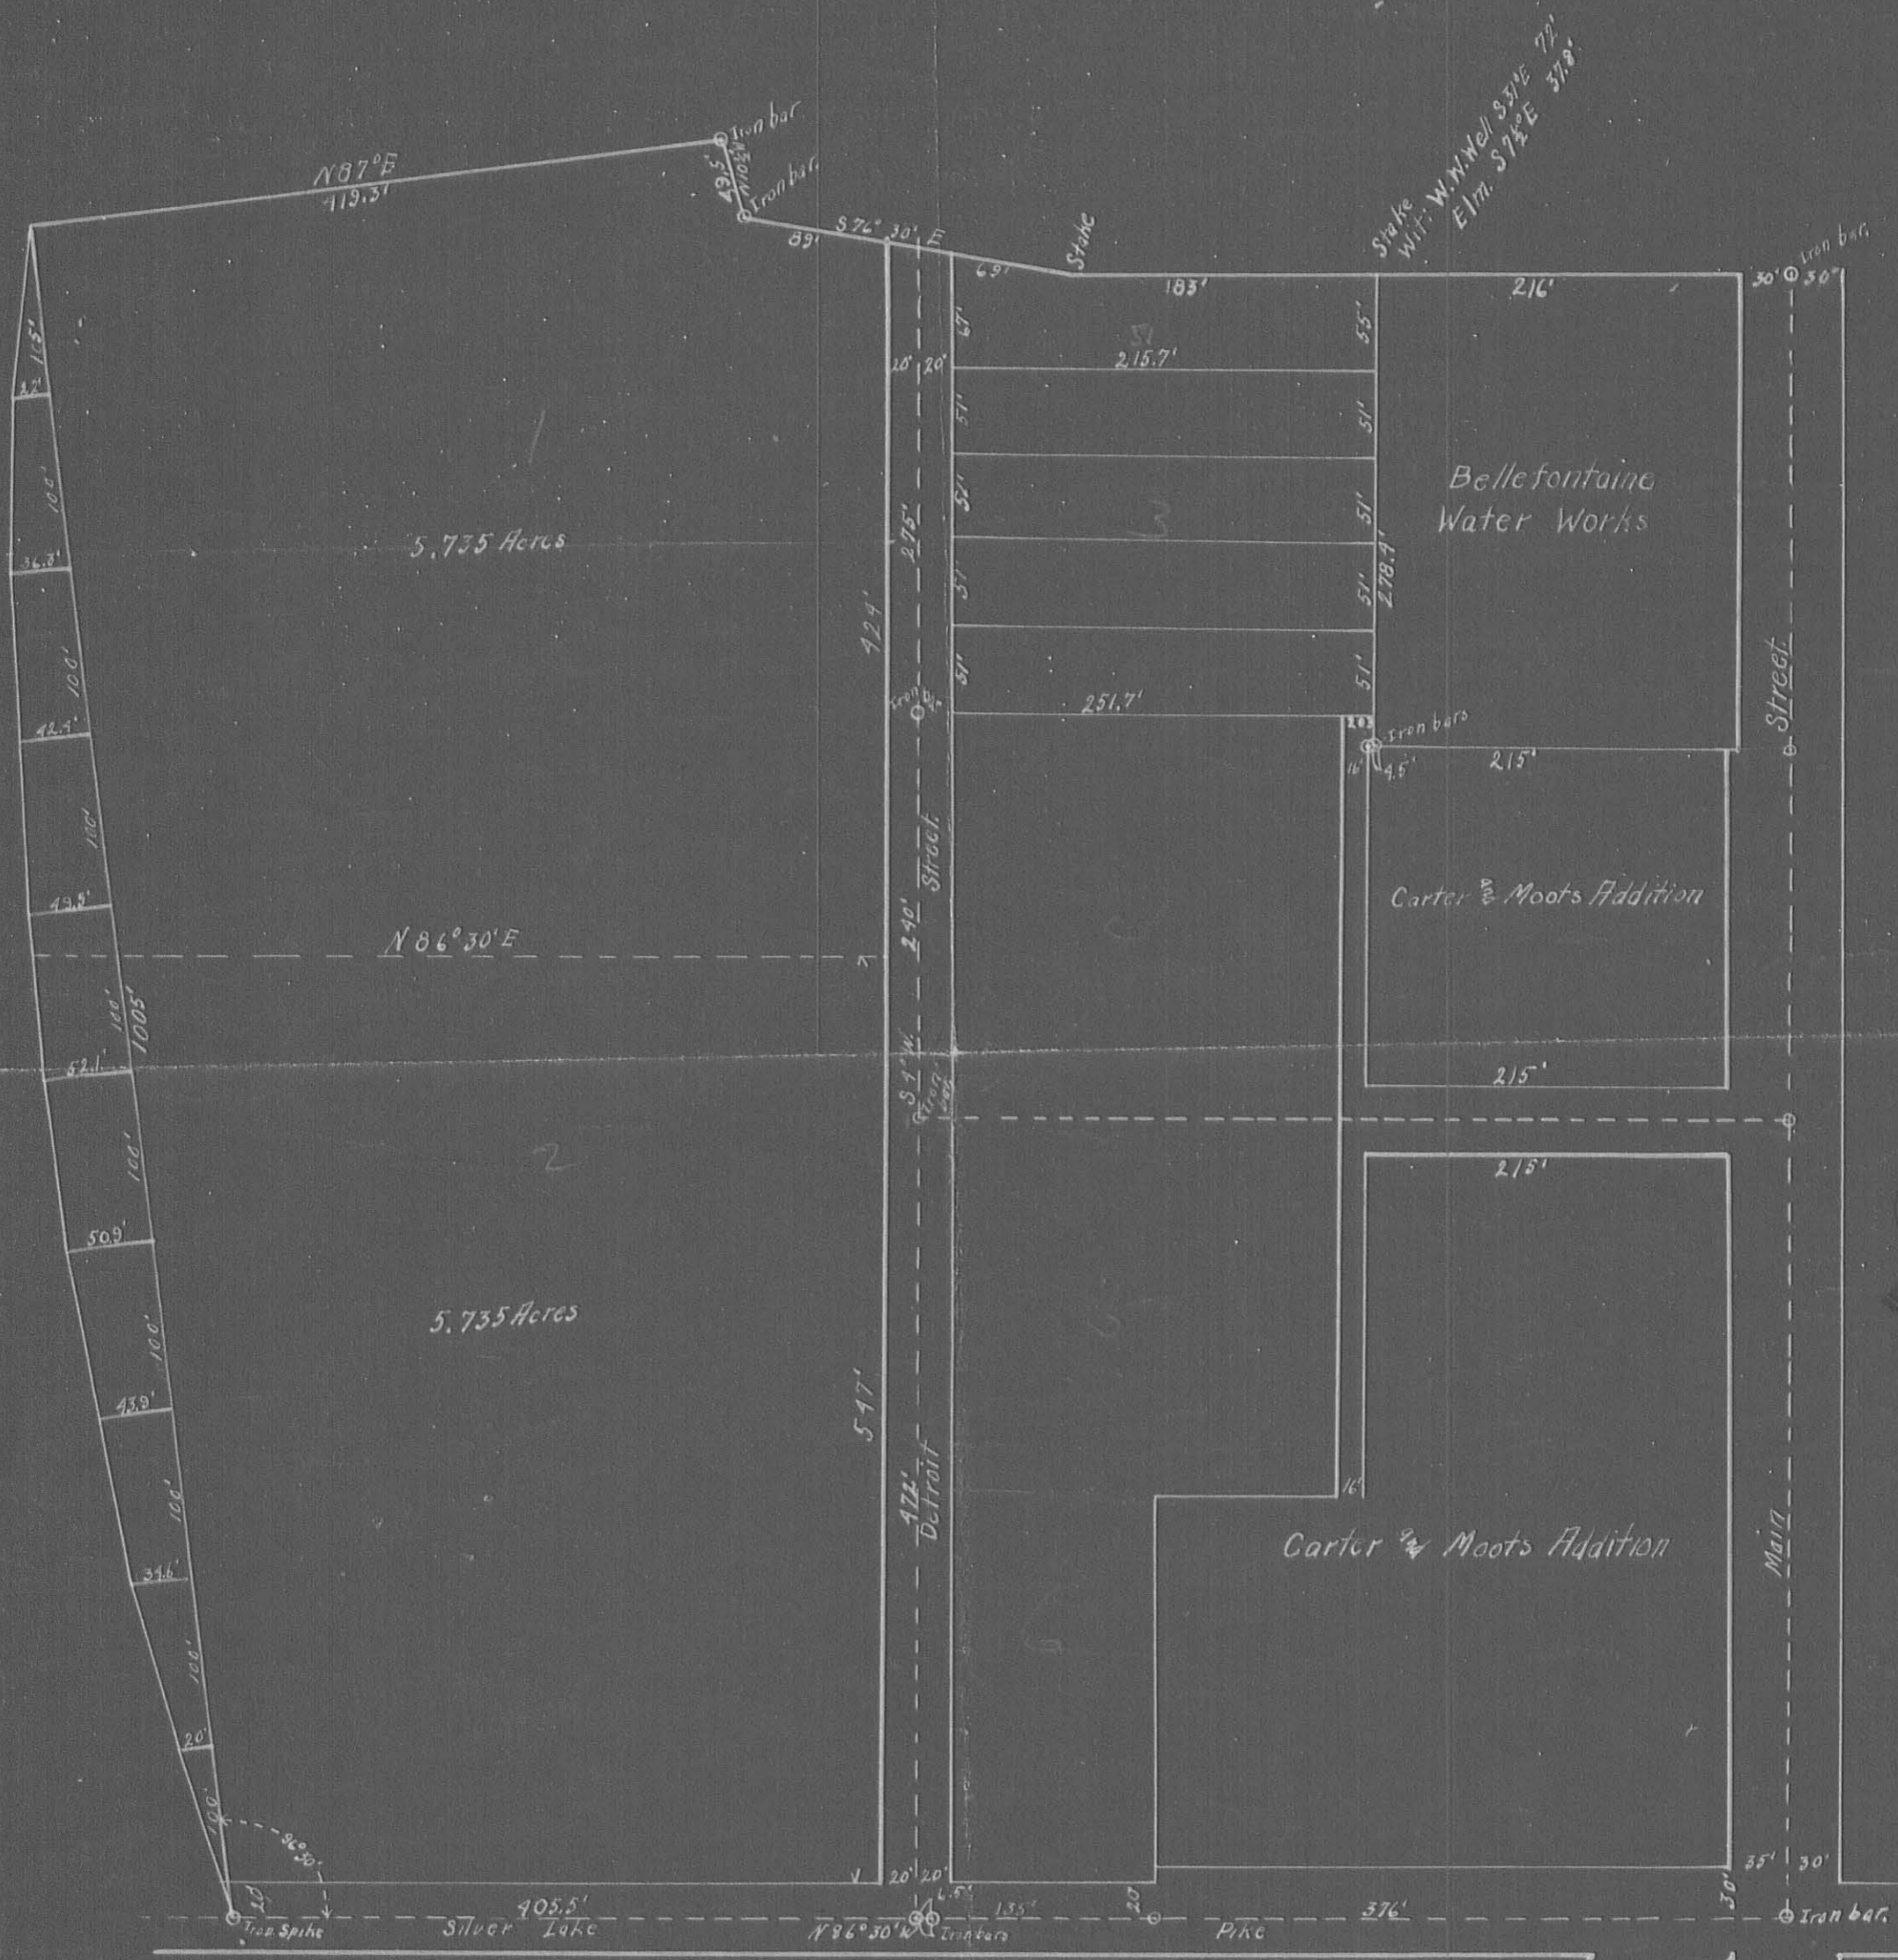


Surveyed for W.A. Marion Carter
 February 16th 1911.
 1911.

1269 2P
 MODIFIED BY

1500.3
190.0
1070.3

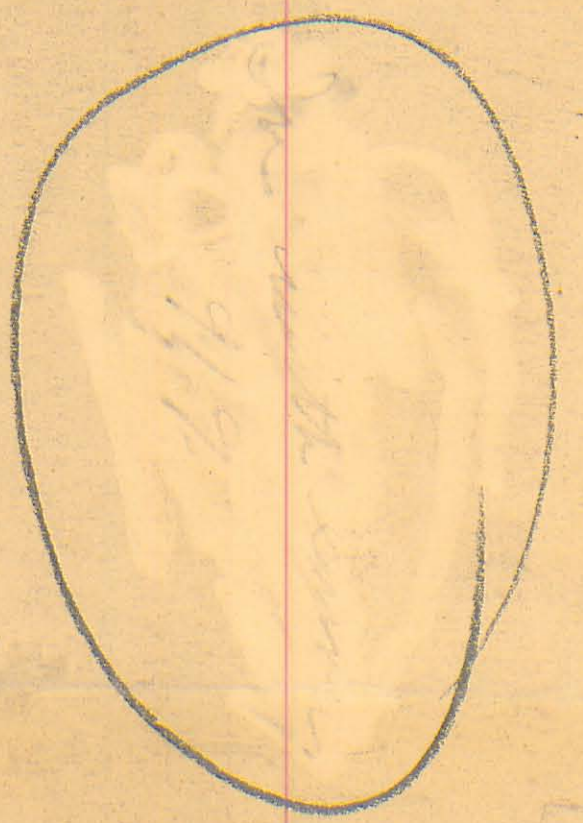

**SOUTH DETROIT STREET
EXTENSION**

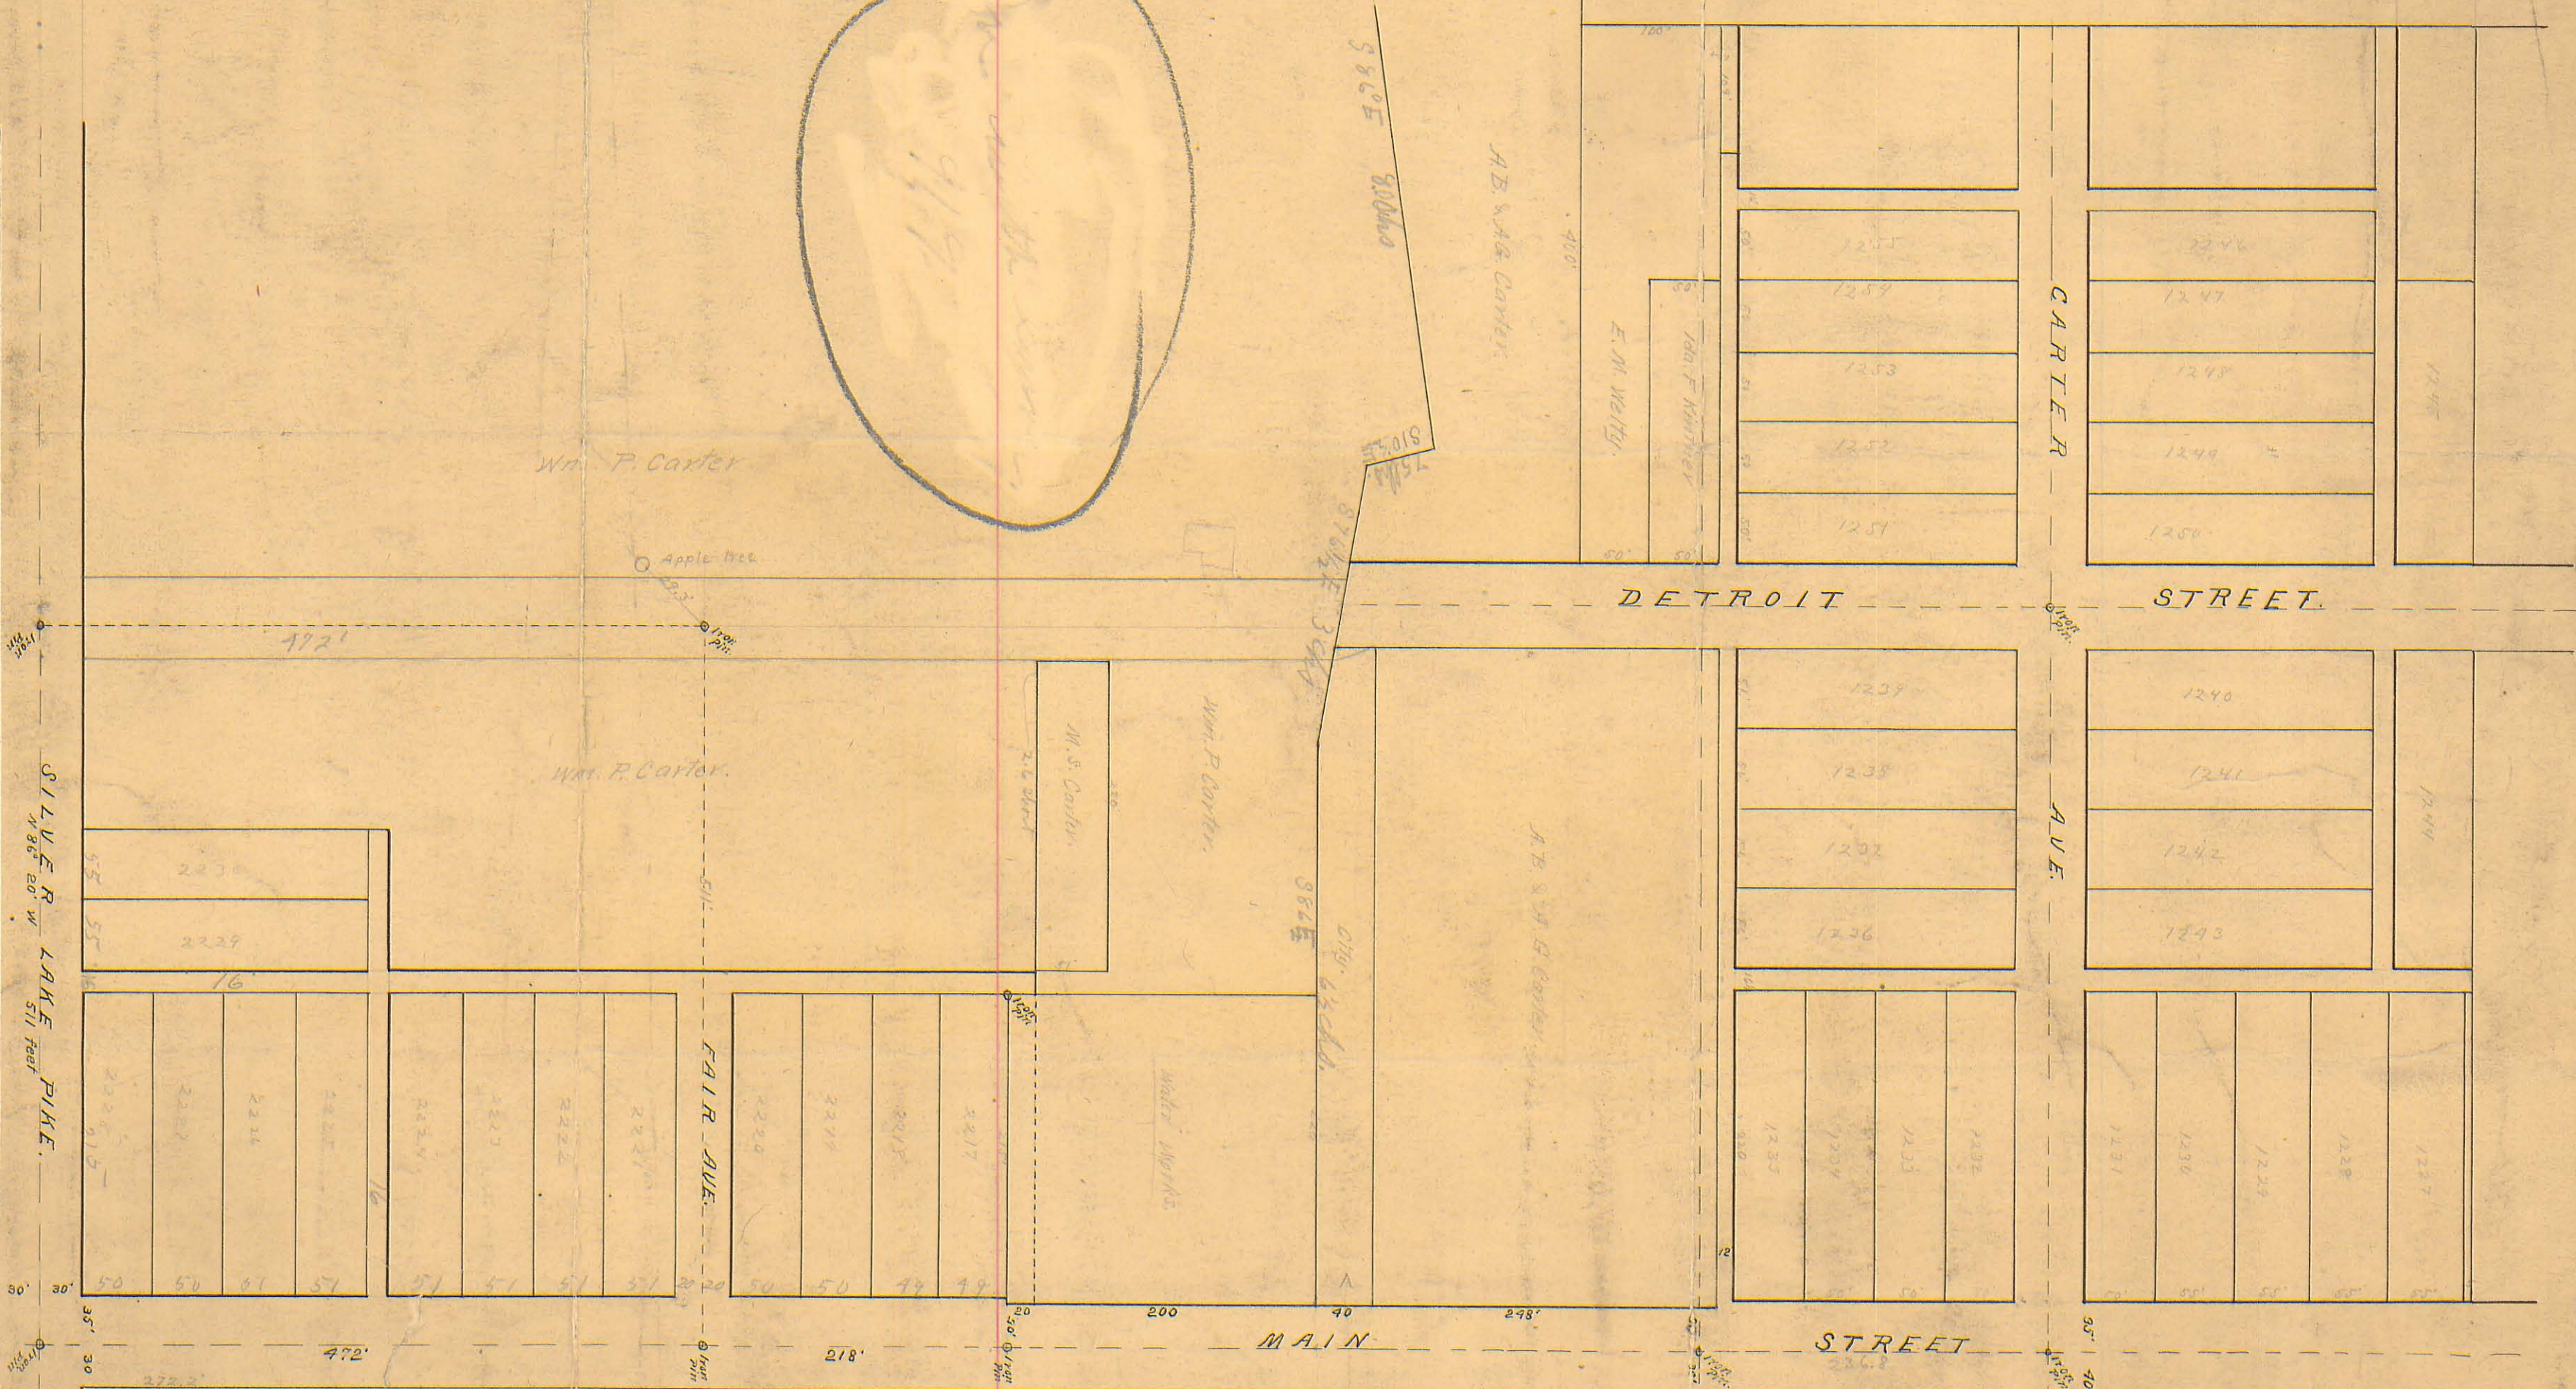

SILVER LAKE PIKE.
1/86' 20' W
511 Feet

FAIR AVE.

MAIN STREET

DETROIT STREET

CARRIER

AVE.

30'

35'

50'

50'

51'

57'

57'

57'

57'

57'

57'

57'

50'

50'

79'

79'

90'

90'

200'

40'

248'

95'

40'

511
515
30
485 1/2

483 1/2
306
177 1/2

35
215
176
266

158
30
576

240
240
144

511
35
376
576

INDEXED ON MAP
208
3P