

Allison Ave.
Cemetery Pike
Co. Road No. 231
S. 5° 46' E. 210.50

Area NKLMN 5.19 Acres.

Area N.MDFXGIJN 0.90 Acres.


Acres.
5.19
0.90
0.01
Total
6.10

FRED HAMILTON SURVEY
BELLEFONTAINE
LAKE TOWNSHIP LOGAN COUNTY OHIO
V.M.S. 5245 NOV. 1936
ONE INCH TO TWENTY FEET

1764 IP
INDEXED ON MAP

*Not sold as
staked on this plat
See Book 608 Page 43*

Surveyed Nov. 24th 26 1936
Field notes Logan County
Engineers Book 608
Pages 35 to 37
F. B. Wright.

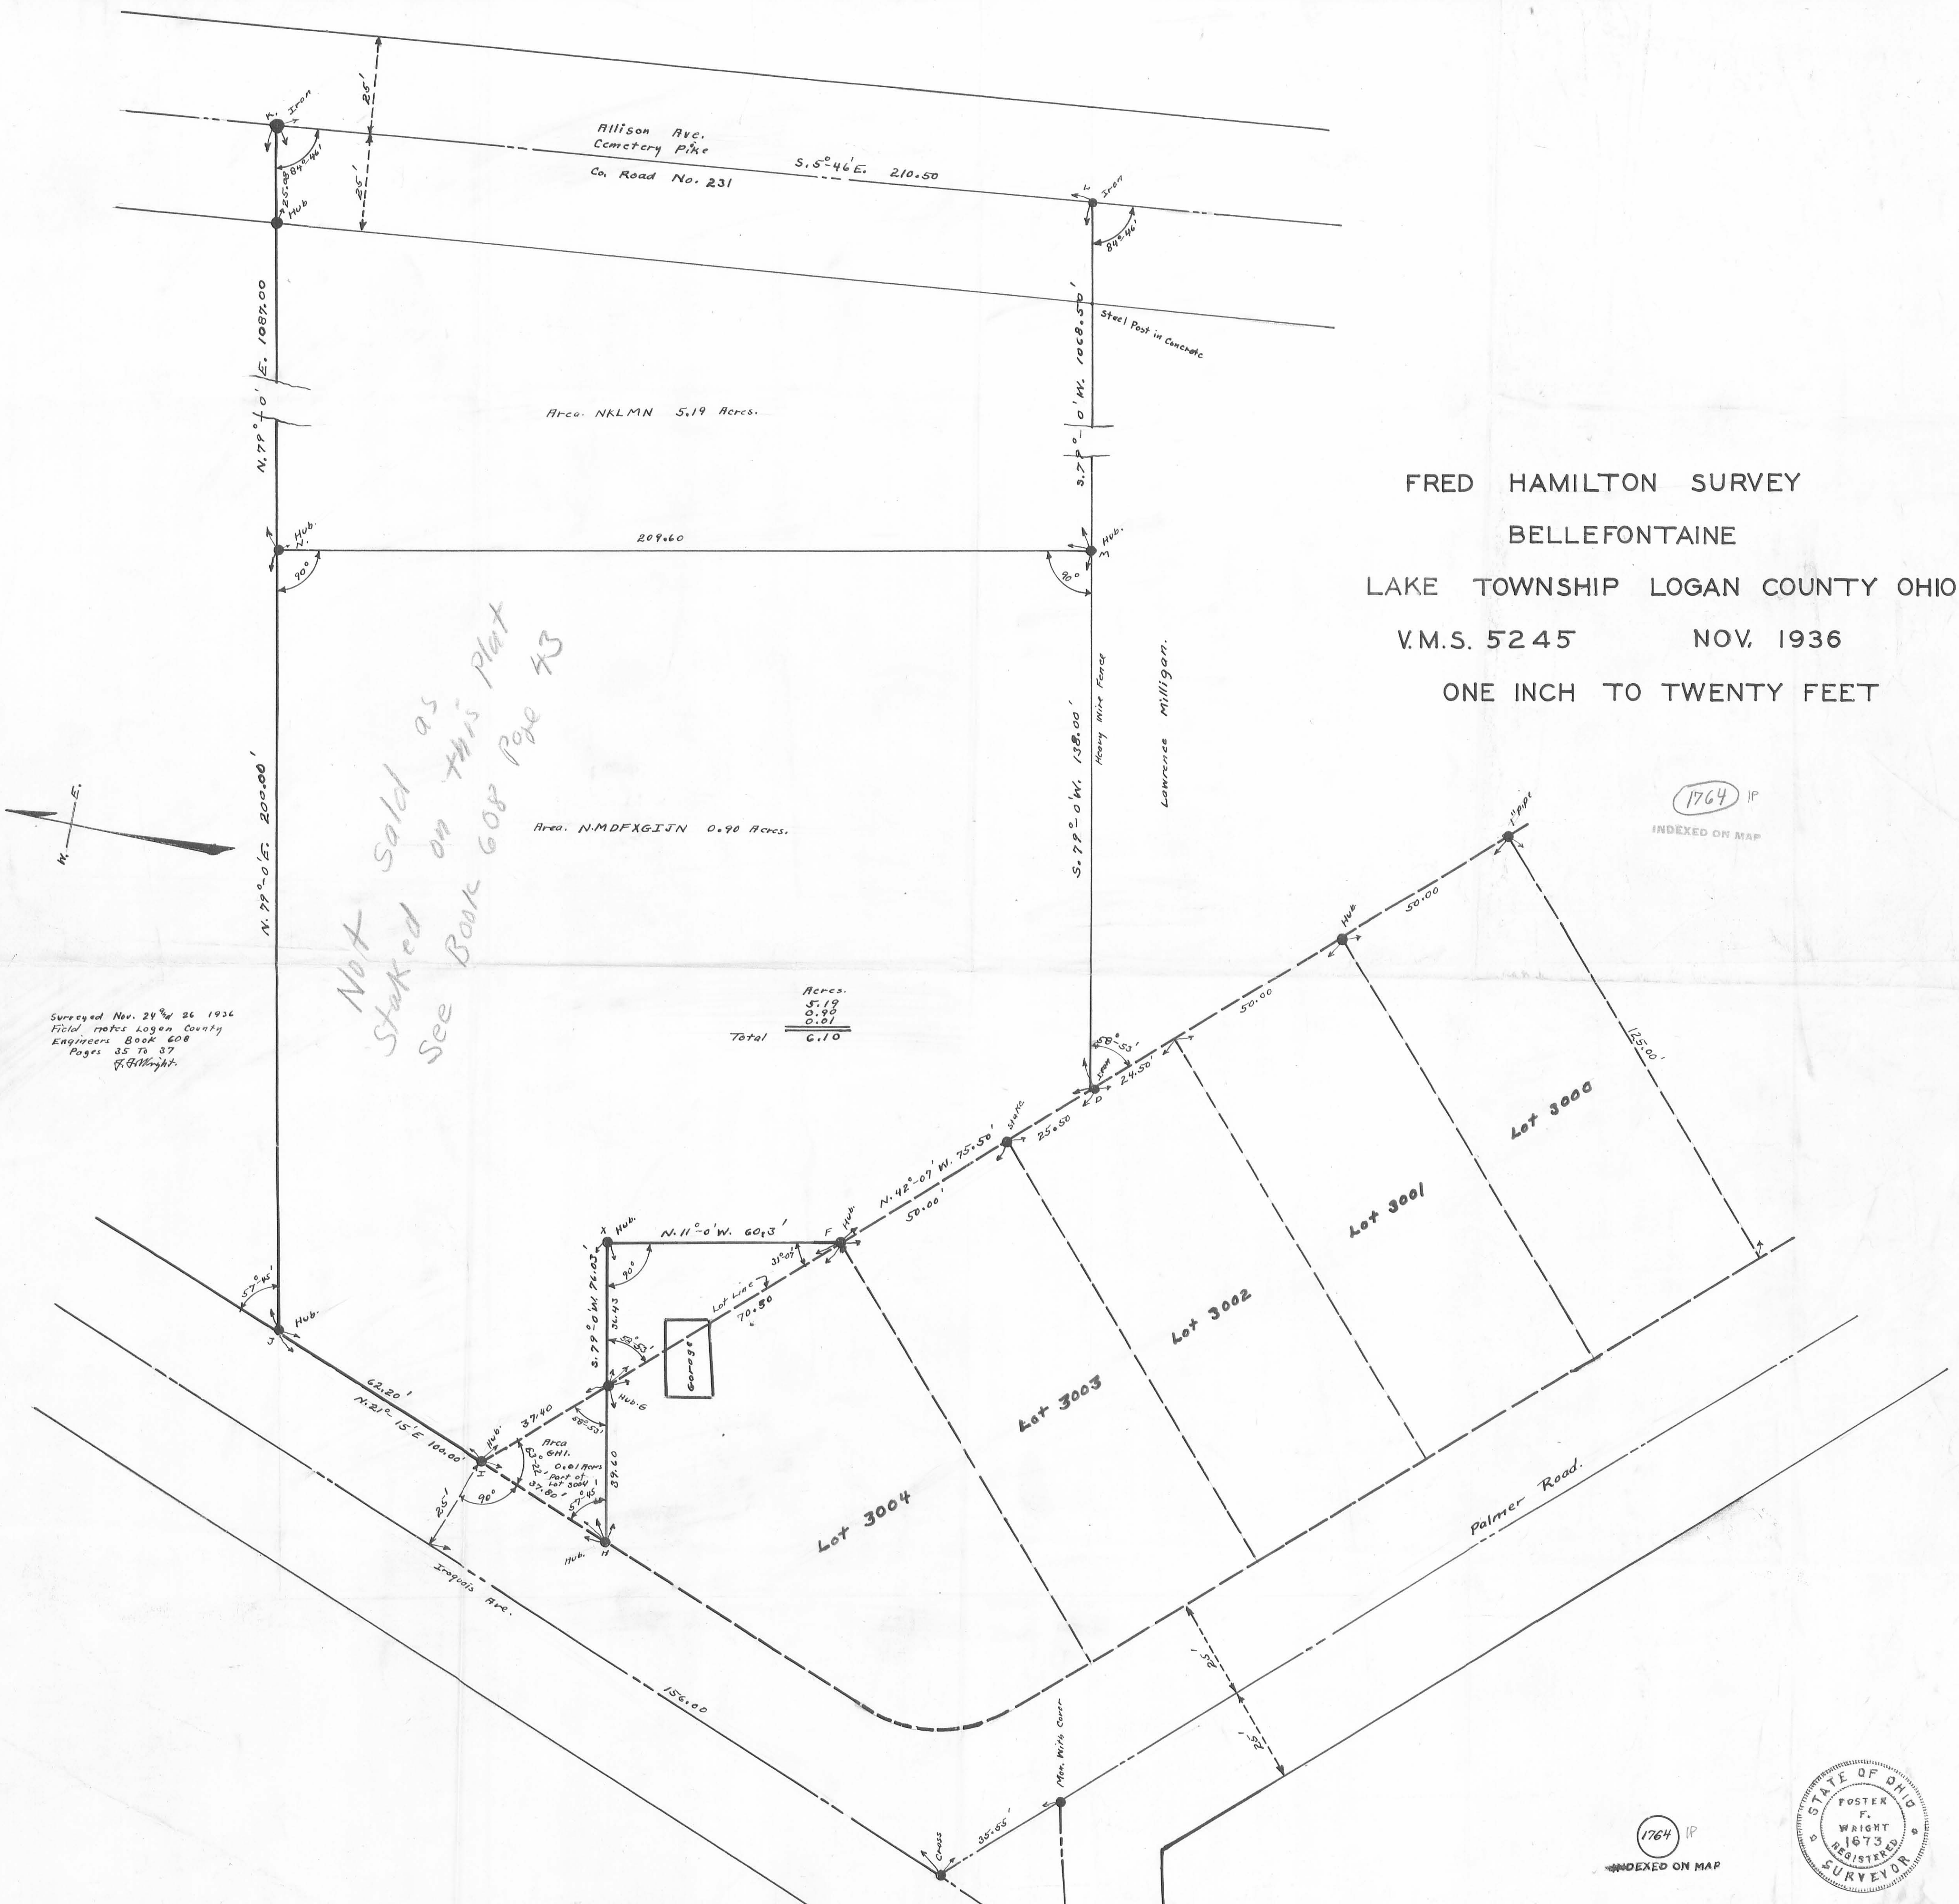

STATE OF OHIO
FOSTER
F.
WRIGHT
1873
REGISTERED
SURVEYOR

1764 IP
INDEXED ON MAP