

1955

THE SCHOOL BOARD DESCRIPTION

The following described real estate is situated in Section 5, Town 3, Range 14 of Harrison Township, Logan County, Ohio. A part is within the Corporation of the City of Bellefontaine, Ohio and a part is without the Corporation of said City.

Beginning at an iron at the intersection of the centerlines of Sandusky Avenue and Logan Street in the City of Bellefontaine, Ohio; thence following the centerline of Sandusky Avenue S. 89° 20' W. 170.0 feet to a point; thence South 30.0 feet to an iron, said iron is the beginning point for this description; thence S. 89° 20' W. 449.3 feet to a point, passing through an iron in the West Corporation Line at 420.3 feet; thence North 1074.9 feet to an iron; thence N. 89° 43' E. 530.8 feet to a corner fence post, passing through an iron in the Corporation Line at 29.0 feet; thence S. 0° 39' E. 571.0 feet to a corner fence post; thence S. 88° 49' W. 88.5 feet to an iron; thence South 499.0 feet to the place of beginning.

Containing 12.20 acres more or less of which 11.57 acres is within the city of Bellefontaine, Ohio.

The above was surveyed from the following tracts:


- ✓1) 5.36 acres from Geo. C. Williams in city.
- ✓2) 3.62 acres from Geo. C. Williams 7.50 acre tract in city.
- 3) 1.14 acres from Ray F. Miesse 2.30 acre tract in city.
- 4) 1.45 acre tract of Ray F. Miesse.
- 5) 0.29 of an acre from Ray F. Miesse's 0.59 acre tract out of city.
- 6) 0.34 of an acre from Ray F. Miesse's 5.19 acre tract out of city.

7.50
2.62
3.88

1.30 to 2.42

Shirk 1956

2971 10

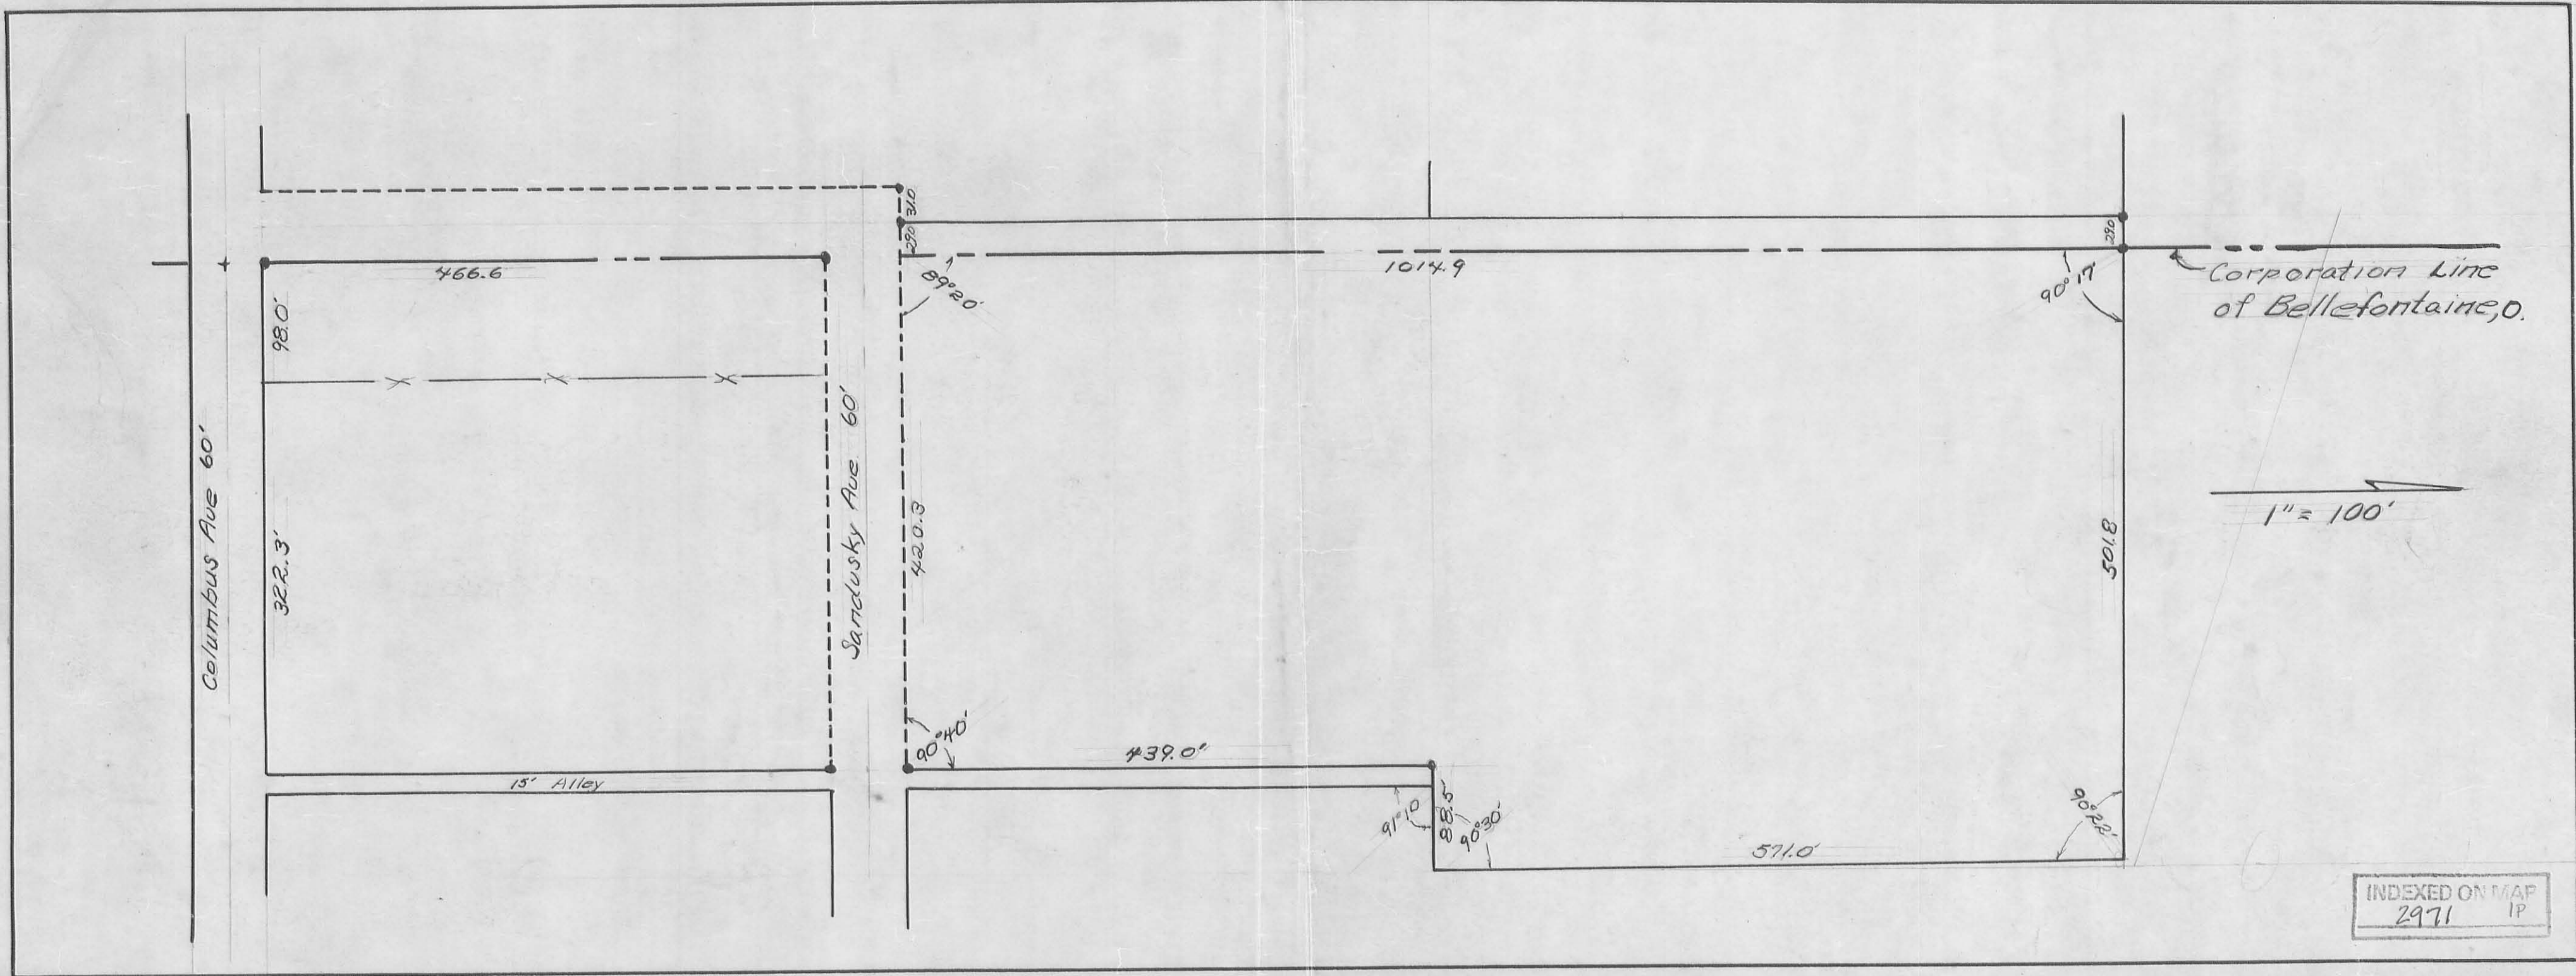

SANDUSKY AVENUE EXTENSION

THE STREET DESCRIPTION FROM SCHOOL BOARD

Being situated in Section 5, Town 3, Range 14 of Harrison Township, Logan County, and in the City of Bellefontaine, Ohio.

Beginning at an iron at the intersection of the centerlines of Sandusky Avenue and Logan Street; thence following the centerline of Sandusky Avenue S. 89°-20' W. 170.0 to a point in the West line of a public alley; thence with said West line of public alley South 30.0 feet to an iron; said iron is the place of beginning for this description.

Thence following the North property line of George C. Williams S. 89°-20' W. 322.3 feet to an iron; thence North 60.0 feet; thence N. 89°20' E. 322.3 feet to an iron; thence South 60.0 feet to the place of beginning.

Containing 0.44 of an acre more or less.

INDEXED ON MAP
2971 2D

1956

SCHOOL STREET

The Hurst to Sch. Bd. Description

Being situated in Section 5; Town 3; Range 14 of Harrison Township, Logan County, Ohio.

Beginning at an iron at the intersection of Logan Street and Columbus Avenue. Thence following the centerline of Columbus Avenue S $89^{\circ}19'$ W 615.0 feet to the place of beginning for this description; Thence continuing with the centerline of Columbus Avenue (State Route #47) S $89^{\circ}19'$ W 60.0 feet to a point; Thence N 556.6 feet to an iron passing through an iron at 30.0 feet; Thence N $89^{\circ}20'$ E 60.0 feet to an iron; thence S 556.6 feet to the place of beginning passing through an iron at 526.6 feet.

Containing 0.77 of an acre more or less. Surveyed from Darrell F. Hurst's 4.11 tract.

INDEXED ON MAP
2971 3D

7.50
3.63
3.88