



City of Bellefontaine Airport - Wellfield Annexation

Annexation Location

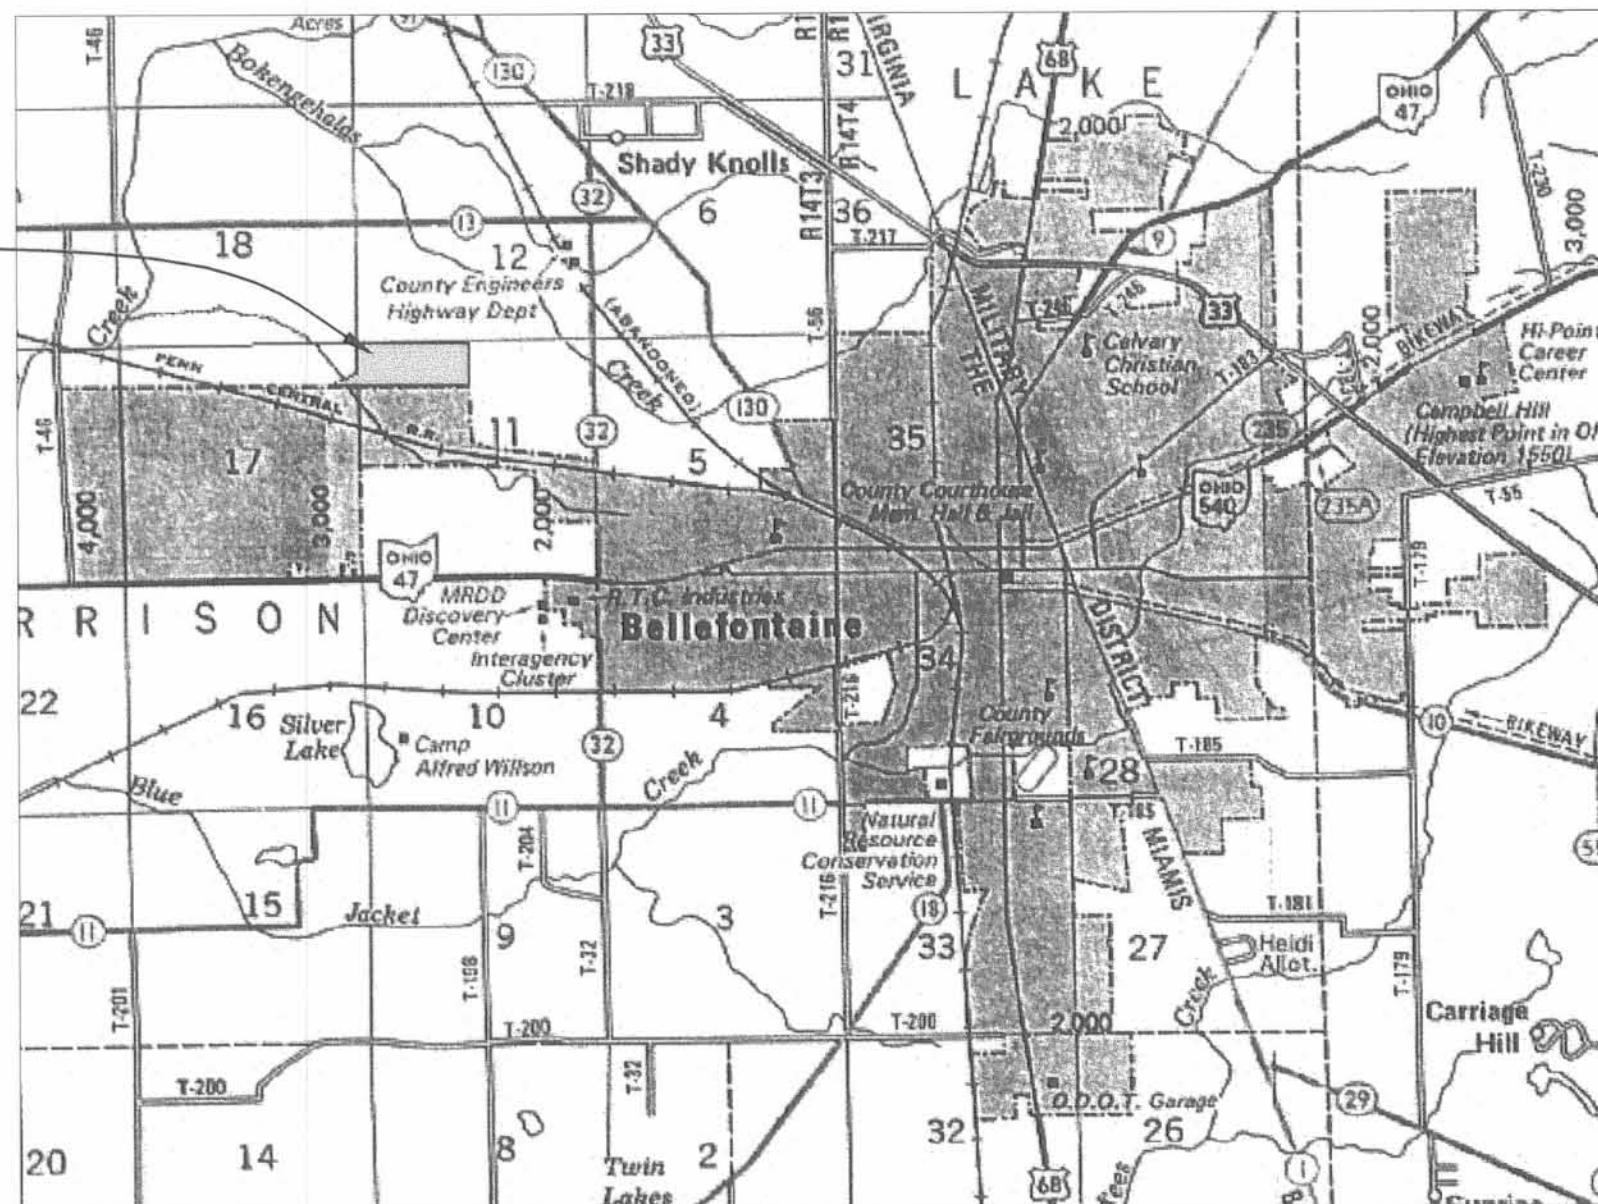

Vicinity Map

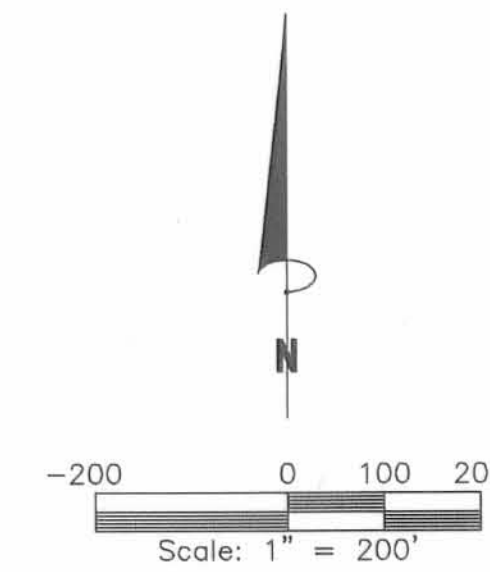

LEGEND	
A	CONCRETE POST FOUND
B	5/8" IRON BAR FOUND

CITY OF BELLEFONTAINE AIRPORT/WELLFIELD ANNEXATION DESCRIPTION

SITUATED IN THE STATE OF OHIO, COUNTY OF LOGAN AND TOWNSHIP OF HARRISON, BEING PART OF SECTIONS 11 AND 17, TOWN 3, RANGE 14 OF THE BETWEEN THE MIAMI RIVERS SURVEY AND BEING PARTS OF THE CITY OF BELLEFONTAINE'S 148.753 ACRE TRACT AS DESCRIBED IN O. R. VOL. 323, PG. 246 (EXHIBIT A), THE CITY OF BELLEFONTAINE'S 268.030 ACRE TRACT AS DESCRIBED IN O. R. VOL. 382, PAGE 241 (TRACT A) AND THE CROWN CREDIT COMPANY LTD.'S 22.070 ACRE TRACT AS DESCRIBED IN O. R. VOL. 315, PG. 115 (PARCEL TWO, TRACT I) AND MORE PARTICULARLY DESCRIBED AS FOLLOWS:

BEGINNING AT A CONCRETE POST FOUND IN THE NORTHWEST CORNER OF SAID SECTION 11,

THENCE WITH THE NORTH LINE OF SECTION 11, ALSO BEING THE SOUTH LINE OF BRYAN L. GLETT, ETAL'S 68.162 ACRE TRACT AS DESCRIBED IN O. R. VOL. 247, PG. 200, N.85°-49'-11"E. 860.02 FEET TO A 5/8" IRON BAR FOUND,

THENCE CONTINUING WITH SAID NORTH SECTION AND SOUTH PROPERTY LINES, S. 86°-04'-40"E. 1840.06 FEET TO A 5/8" IRON BAR FOUND AT THE SOUTHEAST CORNER OF SAID 68.162 ACRE TRACT, SAID POINT BEING THE NORTHWEST CORNER OF DONALD J. STALEY'S 166.920 ACRE TRACT AS DESCRIBED IN O. R. VOL. 211, PG. 679 AND BEING THE NORTHWEST CORNER OF THE NORTHEAST QUARTER OF SECTION 11,


THENCE WITH THE WEST LINES OF SAID 166.92 ACRE TRACT AND OF THE NORTHEAST QUARTER, S.4°-36'-09"W. 1369.34 FEET TO A POINT, PASSING A 5/8" IRON BAR FOUND AT THE NORTHEAST CORNER OF SAID 22.070 ACRE TRACT AT 1153.32 FEET. SAID POINT LOCATED ON THE NORTH CORPORATION LINE OF THE CITY OF BELLEFONTAINE AS PRESENTLY LOCATED,

THENCE CROSSING INTO THE SAID 22.070 ACRE, 148.753 ACRE AND 268.030 ACRE TRACTS, AND FOLLOWING THE PRESENT NORTH CORPORATION LINE, N.85°-47'-31"W. 3591.05 FEET TO A POINT ON AN EASTERLY LINE OF THE REMAINDER OF CROWN CREDIT COMPANY LTD.'S 294.850 ACRE TRACT AS DESCRIBED IN O. R. VOL. 315, PG. 115 (PARCEL FOUR, TRACT I), PASSING INTO SECTION 17 AT 2692.37 FEET,

THENCE WITH THE EAST LINE OF SAID 294.850 ACRE TRACT, N.69°-00'-03"E. 993.86 FEET TO A 5/8" IRON BAR FOUND IN THE LINE BETWEEN SECTIONS 17 AND 11,

THENCE WITH SAID SECTION LINE, N.4°-16'-54"E. (THIS BEARING WAS ASSUMED AND ALL OTHER BEARINGS AND DISTANCES SHOWN WERE MEASURED IN ACTUAL FIELD SURVEYS PERFORMED 11/26/96 AND 2/27/98) 936.43 FEET TO THE PLACE OF BEGINNING.

THE ABOVE DESCRIBED TRACT CONTAINS 88.745 ACRES MORE OR LESS, OF WHICH 81.012 ACRES ARE OUT OF THE SAID 148.753 ACRE TRACT, 3.367 ACRES ARE OUT OF THE SAID 22.070 ACRE TRACT AND 4.366 ACRES ARE OUT OF THE SAID 268.030 ACRE TRACT. THE 4.366 ACRES ARE IN SAID SECTION 17 AND THE REMAINING 84.379 ACRES ARE IN SAID SECTION 11.

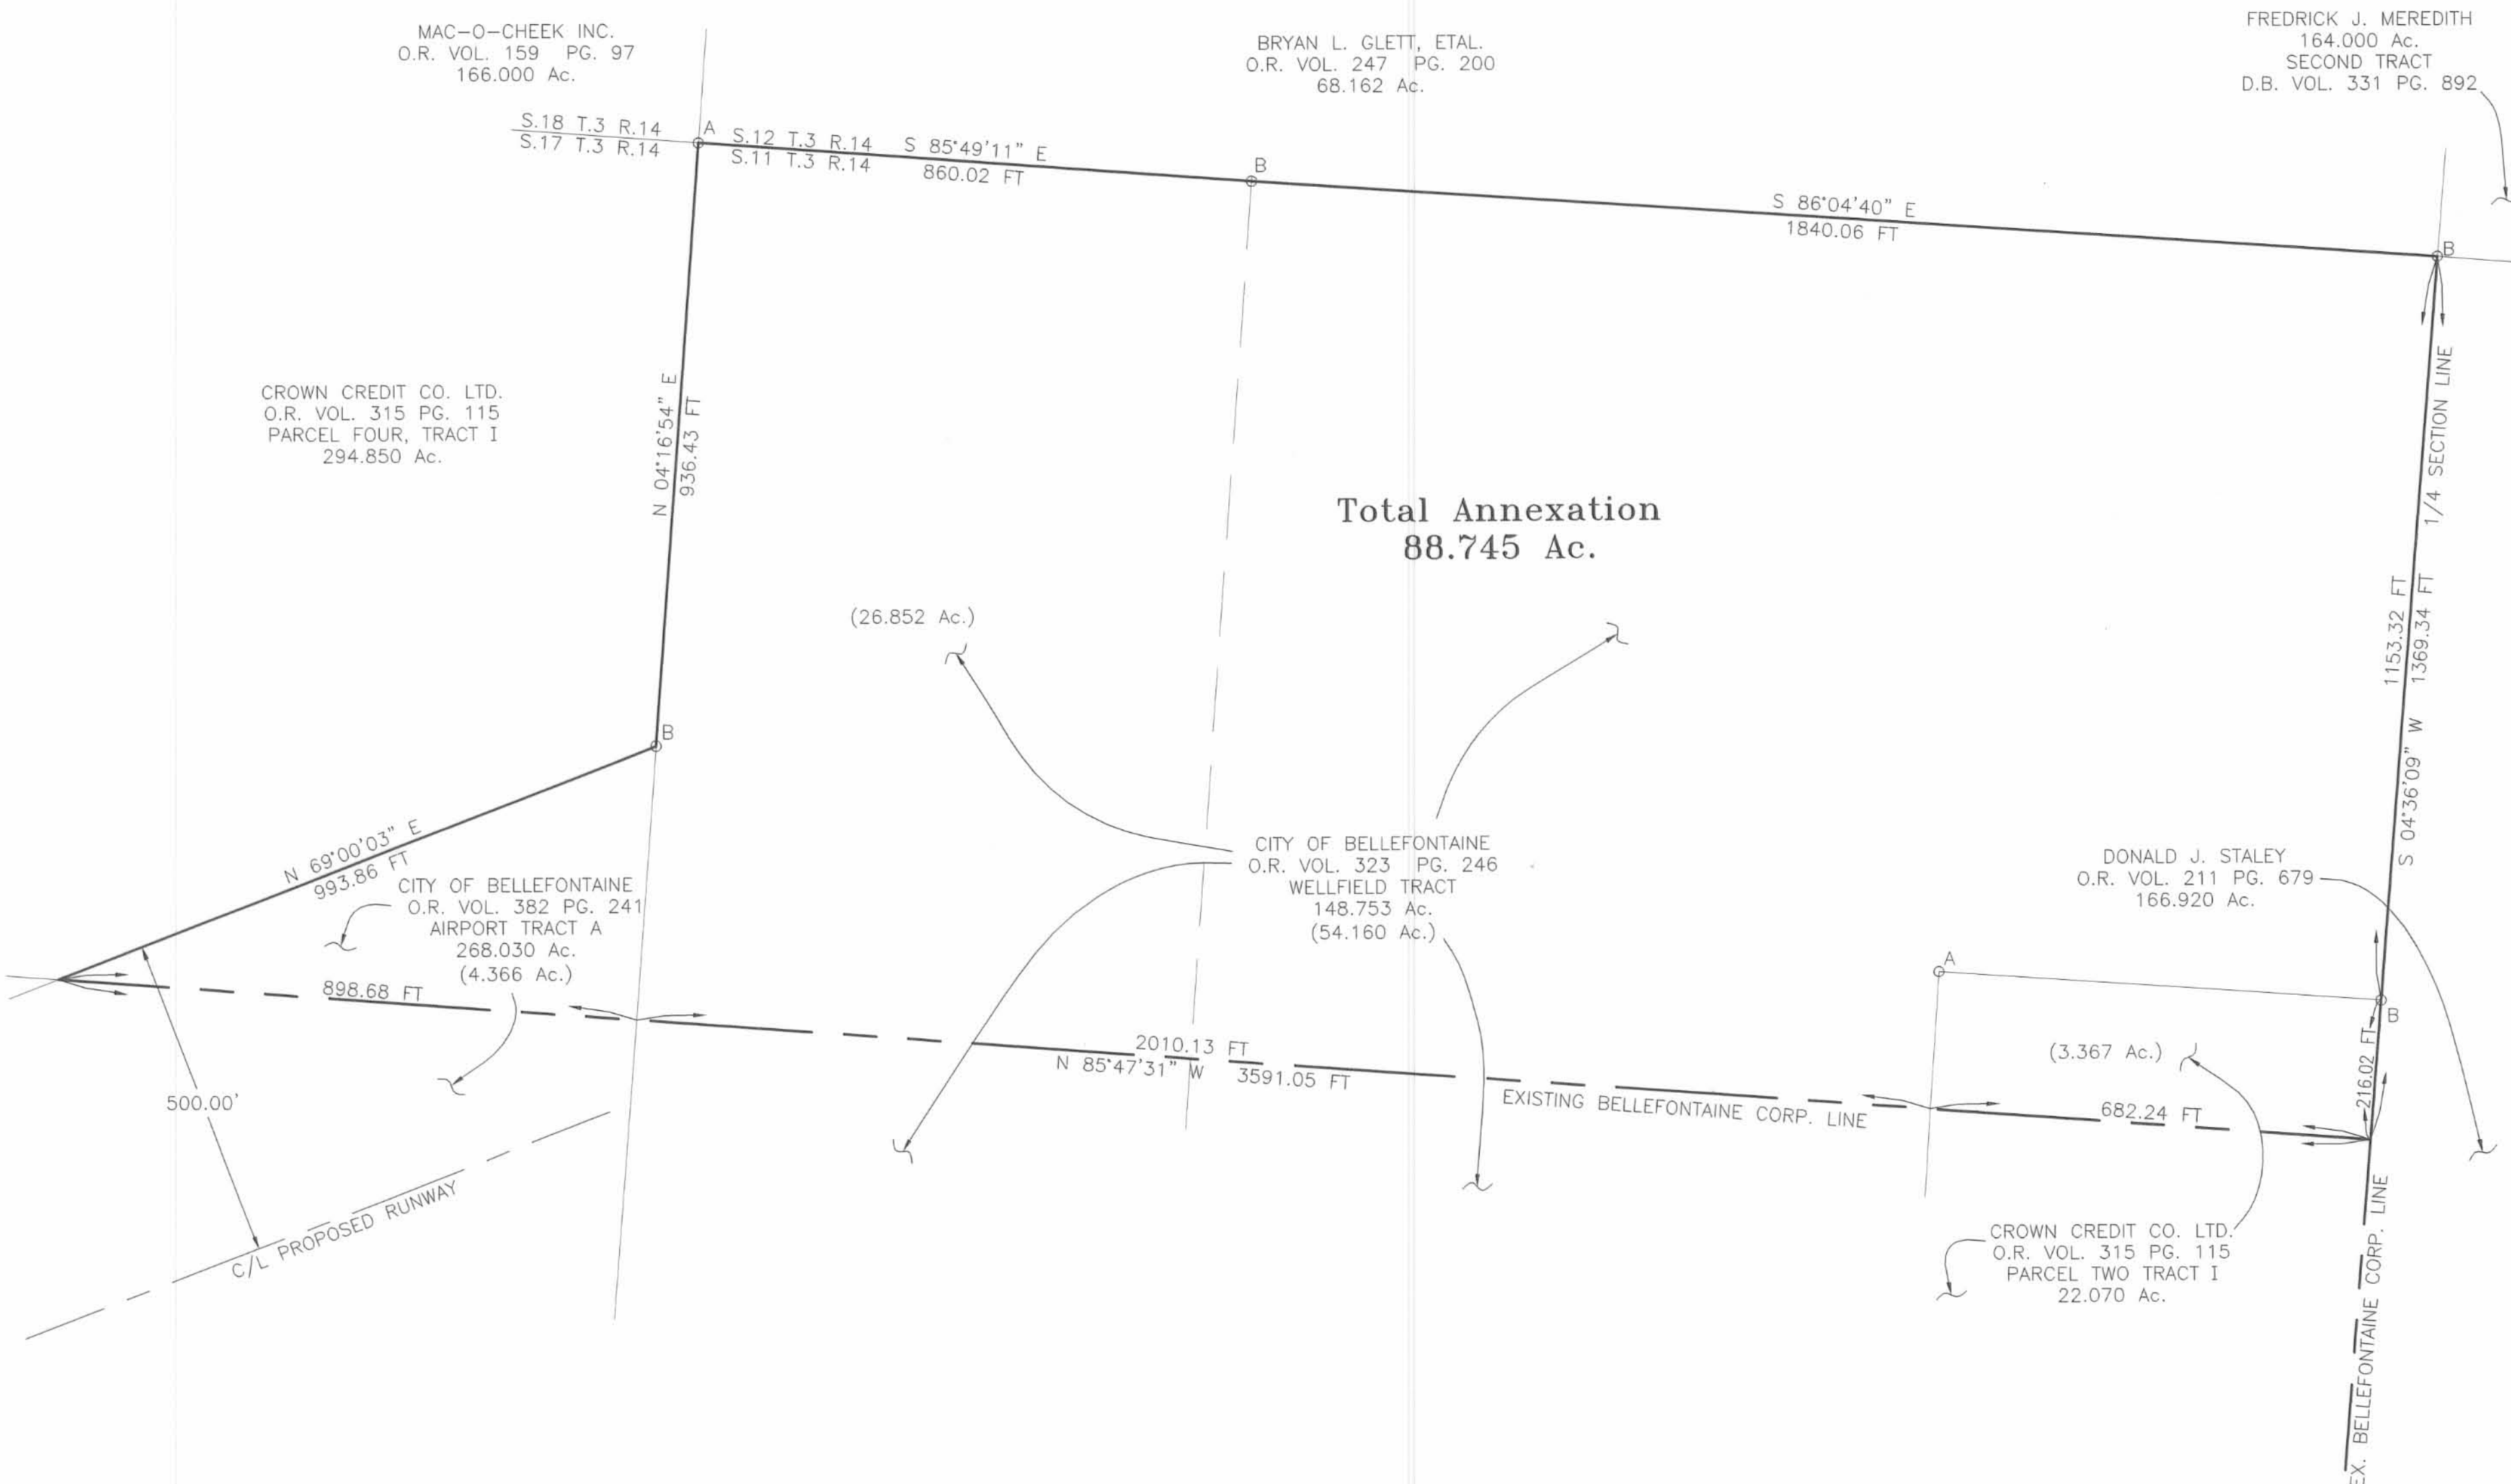

Total Annexation
88.745 Ac.

Logan County Commissioners	<i>Ronald Ingham</i>	01-16-01
	<i>Bob Bayliss</i>	01-16-01
	<i>John Reser</i>	01-16-01
Logan County Engineer	<i>Jamark Co</i>	01-17-01
Chairman, Township Trustees		
L.U.C. Planning Commission	<i>Gregory A. Harris</i>	01-18-01
Mayor of Bellefontaine	<i>Paul E. Lutz</i>	01-14-01
President, City Council	<i>William B. Robinson</i>	01-18-01
Clerk, City Council	<i>Vicki Yostan</i>	1-18-01
Plat, Pre-Approved	<i>Jon C. Hines</i>	1-12-01
Plat Checked	<i>Jon C. Hines</i>	8-12-02
City Ordinance Number	00-82	10-10-00
Transferred this	4th Day of October, 2000	
Auditor, Logan County, Ohio	<i>Nicole G. Yodanis</i>	
Received for Record at	14:02 O'clock P.m. this 4th Day of October, 2000	
Recorded in Plat Cabinet	B, Slide 79A	
Recorder, Logan County, Ohio	<i>Linda Hanson</i>	



PREPARED BY:
TIMOTHY L. NOTESTINE P.E., P.S. #S-7815
135 N. DETROIT ST.
BELLEFONTAINE, OHIO 43311
SURVEY DATE: 11/26/96 AND 2/27/98

2000010797

LESLIE H. GEESLIN
REGISTERED SURVEYOR NO. 5248
P. O. BOX 274
RUSHSVLVANIA, OHIO 43347

TELEPHONE: (513) 468-2793

PENN-CENTRAL CORP. - DICKE SURVEY

March, 1920

The following described real estate situated in the State of Ohio, County of Logan, Township of Harrison and being part of Section 11, Town 3, Range 14, Miami Rivers Survey and more particularly described as follows:


Beginning at a point in the centerline of Township Road 32 that is S. $5^{\circ} 34'$ W. 308.70 feet from a stone at the $\frac{1}{4}$ section corner on the line between sections 11 and 5; thence with said centerline and section line S. $5^{\circ} 34'$ W. 66.40 feet to a point in the south line of the abandoned T. & O. C. Railroad; thence with said south line N. $78^{\circ} 11' 50''$ W. 1383.40 feet to an iron bar, passing an iron bar at 30.18 feet; thence with said south line S. $5^{\circ} 34'$ W. 17.10 feet to an iron bar; thence with said south line N. $78^{\circ} 11' 50''$ W. 1349.29 feet to a point; thence with said south line on a 5779.65 foot radius curve to the right, the chord of which measures N. $73^{\circ} 49' 00''$ W. 882.99 feet, to the point of tangency; thence with said south line N. $69^{\circ} 26' 07''$ W. 1023.46 feet to a point in the east line of Crown Control Corporation's 300.48 acre tract; thence with said east line N. $4^{\circ} 17' 04''$ E. 104.18 feet to a point in the north line of the abandoned T. & O. C. Railroad; thence with said north line S. $69^{\circ} 26' 07''$ E. 1052.66 feet to the point of curve; thence with said north line on a 5679.65 foot radius curve to the left, the chord of which measures S. $70^{\circ} 12' 44''$ E. 153.42 feet, to an iron bar at the southwest corner of Haydn Wise's 22.07 acre tract; thence continuing with said north line on a 5679.65 foot radius curve to the left, the chord of which measures S. $71^{\circ} 08' 10''$ W. 31.86 feet, to a point; thence with said north

INDEXED ON MAP
5990 1D-1

line S. $18^{\circ} 41' 44''$ W. 17.00 feet to a point; thence with said north line on a curve to the left, the chord of which measures S. $74^{\circ} 35' 10''$ E. 651.85 feet, to an iron bar at the southeast corner of Hadyn Wise's 22.07 acre tract; thence with said Wise's east line N. $4^{\circ} 36' 36''$ E. 62.34 feet to a point; thence S. $64^{\circ} 52' 35''$ E. 316.21 feet to an iron bar on the $\frac{1}{4}$ section line; thence with said $\frac{1}{4}$ section line and the north line of the abandoned T. & O. C. railroad S. $85^{\circ} 40' 06''$ E. 214.72 feet to an iron bar; thence with said north line S. $78^{\circ} 11' 50''$ E. 858.70 feet to an iron bar; thence with said north line S. $5^{\circ} 34' W.$ 17.10 feet to an iron bar; thence with said north line S. $78^{\circ} 11' 50''$ E. 1383.40 feet to the place of beginning, passing an iron bar at 1353.22 feet.

Containing 405,635 Sq. Ft. or 9.31 acres more or less.

Reference is hereby made to a plat of this survey on file with the Logan County Engineer.

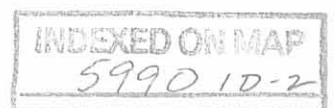

CROWN CONTROL CORP.
300.48 AC.

N. 4° 17' 04" E.

104.18

JAMES DICKE II
86.54 AC.

HADYN F. WISE
22.07 AC.



○ = 5/8" IRON BAR

S. 69° 26' 07" E. 1052.66'
N. 69° 26' 07" W. 1023.46'

S. 70° 12' 44" E. 153.42'

S. 71° 08' 10" E. 31.86'

N. 4° 36' 36" E. 62.34'

S. 18° 41' 24" W. 17.00'

S. 74° 35' 10" E. 651.85'

N. 73° 42' 00" W. 882.93'

S. 64° 52' 35" E. 316.21'

S. 85° 40' 06" E. 214.72'

9.31 AC. (405,635 SF.)

N. 78° 11' 50" W. 1349.29'

S. 78° 11' 50" E. 858.70'

S. 5° 34' W. 17.10'

E. L. SHROYER
7.03 AC.

S. 78° 11' 50" E. 1383.40'

RACHEL N. GEBBY
119.69 AC.

S. 5° 34' W. 17.10'

N. 78° 11' 50" W. 1383.40'

66.40'

HERBERT A. STRATTON
44.95 AC.

TOWNSHIP ROAD 32 (60')

STONE

308.70'
S. 5° 34' W.

PENN-CENTRAL CORP. - DICKE SURVEY
SECTION 11, TOWN 3, RANGE 14, M.R. 5.
HARRISON TOWNSHIP
LOGAN COUNTY, OHIO
MARCH, 1980
SCALE 1" = 200'

THIS SURVEY CERTIFIED AS TO
CORRECTNESS TO THE PENN-CENTRAL
CORPORATION AND THE TITLE INSURANCE
COMPANY REPRESENTING THEIR INTERESTS
IN THE PREMISES.



IP
5990

INDEXED ON MAP

LESLIE H. GEESLIN
P.O. Box 274
RUSHSVLVANIA, OHIO

985.07 TOTAL
18.46 RR R/W.
966.61 Ac.

LESLIE H. GEESLIN
REGISTERED SURVEYOR NO. 5248
P. O. BOX 274
RUSHSVLVANIA, OHIO 43347

PHONE: (513) 468-2793

February, 1977

TRACT 1

KAUFFMAN ESTATE

The following described real estate situated in the State of Ohio, County of Logan, Township of Harrison, being part of the east $\frac{1}{2}$ of Section 17 and part of the west $\frac{1}{2}$ of Section 11, Town 3, Range 14 of the Between the Miami Rivers Survey and more particularly described as follows:

Beginning at an axel in the centerline of State Route 47 at the southeast corner of Gary D. Shafer's 1.00 acre tract; thence N. $4^{\circ} 07' 33''$ E. 2683.45 feet to an axel at the northeast corner of Gladys L. Hudson's 77.25 acre tract; thence with said Hudson's north line N. $85^{\circ} 40' 13''$ W. 1350.50 feet to a $\frac{5}{8}$ " iron bar at said Hudson's northwest corner; thence N. $4^{\circ} 00' 03''$ E. 2666.97 feet to a corner post in the north line of Section 17; thence with said north line S. $85^{\circ} 46' 59''$ E. 2714.08 feet to a corner post at the northwest corner of Section 11; thence with the north line of Section 11 S. $85^{\circ} 50' 16''$ E. 860.91 feet to a corner post at the northwest corner of Hadyn F. Wise's 68.50 acre tract; thence with said Wise's west line S. $4^{\circ} 17' 04''$ W. 2671.00 feet to a $\frac{5}{8}$ " iron bar in the north line of Helen Evans' 80.00 acre tract; thence with said Evans' north line N. $85^{\circ} 55' 06''$ W. 836.28 feet to a point that is S. $85^{\circ} 55' 06''$ E. 24.50 feet from a 1" iron bar in the west line of Section 11; thence parallel with and 24.50 feet from the west line of Section 11, S. $4^{\circ} 27' 44''$ W. 2663.58 feet to a railroad spike in the centerline of S. R. 47; thence with said centerline N. $86^{\circ} 30' 47''$ W. 24.50 feet to a 1" iron bar at the southeast corner of Section 17; thence with the east line of said Section N. $4^{\circ} 27' 44''$ E. 533.87 feet to a point; thence N. $85^{\circ} 32' 16''$ W. 147.60 feet; thence S. $4^{\circ} 27' 44''$ W. 295.20 feet; thence N. $85^{\circ} 32' 16''$ W. 61.15 feet to a point;

INDEXED ON MAP
5990 2D-1

LESLIE H. GEESLIN
REGISTERED SURVEYOR NO. 5248
P. O. BOX 274
RUSHSVLVANIA, OHIO 43347
PHONE: (513) 468-2793

TRACT 1 (Cont)

thence S. $4^{\circ} 27' 44''$ W. 242.21 feet to a railroad Spike in the centerline of
S. R. 47; thence N. $86^{\circ} 30' 47''$ W. 1126.23 feet to the place of beginning.

Containing 300.48 acres more or less, excepting 5.63 acres more or less in
the railroad right-of-way, and containing after exceptions 294.85 acres more or
less. Subject to all legal right of ways and easements.

INDEXED ON MAP
5990 2D-2

LESLIE H. GEESLIN
REGISTERED SURVEYOR NO. 5248
P. O. BOX 274
RUSHSVLVANIA, OHIO 43347

PHONE: (513) 468-2793

February, 1977


TRACT 2

KAUFFMAN ESTATE

The following described real estate situated in the State of Ohio, County of Logan, Township of Harrison, being part of Section 17, Town 3, Range 14 of the Between the Miami Rivers Survey and more particularly described as follows:

Beginning at a 1" iron bar at the northwest corner of Section 17; thence with the north line of Section 17, S. 85° 40' 01" E. 2672.62 feet to a corner post; thence S. 4° 00' 03" W. 2666.97 feet to a $\frac{5}{8}$ " iron bar, passing an iron bar in the centerline of the old T. & O. C. R.R. at 1144.73 feet; thence S. 3° 47' 50" W. 2703.15 feet to a 1" iron bar in the center of State Route 47; thence with said S. R. 47 N. 86° 00' 40" W. 2674.08 feet to a 1" iron bar, passing a cap and nail at Station 514 plus 00 as shown on County Engineer Plan L-20 at 1963.21 feet; thence N. 3° 59' 11" E. 1209.55 feet to a corner post; thence N. 4° 03' 14" E. 1467.80 feet to a corner post; thence N. 3° 45' 42" W. 2708.84 feet to the place of beginning, passing an iron bar in the centerline of the old T. & O. C. R.R. at 2342.79 feet.

Containing 329.37 acres more or less, excepting 6.34 acres more or less for the Railroad right-of-way, and containing after exceptions 323.03 acres more or less. Subject to all legal right of ways and easements.

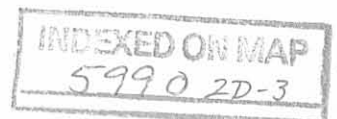

LESLIE H. GEESLIN
REGISTERED SURVEYOR NO. 5248
P. O. BOX 274
RUSHSVLVANIA. OHIO 43347

PHONE: (513) 468-2793

February, 1977

TRACT 3

KAUFFMAN ESTATE

The following described real estate situated in the State of Ohio, County of Logan, Township of Harrison, being part of the northeast $\frac{1}{4}$ of Section 23, Town 3, Range 14 of the Between the Miami Rivers Survey and being more particularly described as follows:

Beginning at a 1" iron bar at the northeast corner of Section 23; thence with the east line of Section 23 S. $3^{\circ} 45' 42''$ W. 2708.84 feet to a corner post, passing an iron bar in the centerline of the old T. & O. C. R.R. at 366.05 feet; thence N. $85^{\circ} 57' 44''$ W. 1337.50 feet to a stone at Station 107 plus 03 in the centerline of Township Road 46 as shown on page 11 of County Engineer's Field Book 589; thence with said centerline N. $3^{\circ} 51' 33''$ E. 2296.23 feet to a $\frac{5}{8}$ " iron bolt at an angle to the left; thence continuing N. $3^{\circ} 51' 33''$ E. 401.27 feet to a 1" iron bar in the south line of Section 24, passing a stone at 363.30 feet; thence with the north line of Section 23, S. $86^{\circ} 26' 53''$ E. 1332.91 feet to the place of beginning, passing an iron bar in the centerline of the old T. & O. C. Railroad at 135.01 feet.

Containing 82.86 acres more or less, excepting 2.87 acres more or less for railroad right-of-way and containing after exceptions 79.99 acres more or less. Subject to all legal right of ways and easements.

INDEXED ON MAP
5990 2D-4

LESLIE H. GEESLIN
REGISTERED SURVEYOR NO. 5248
P. O. BOX 274
RUSHSVLVANIA, OHIO 43347

PHONE: (513) 468-2793

February, 1977


TRACT 4

KAUFFMAN ESTATE

The following described real estate situated in the State of Ohio, County of Logan, Township of Harrison, being part of the southeast $\frac{1}{4}$ of Section 24, Town 3, Range 14 of the Between the Miami Rivers Survey and being more particularly described as follows:

Beginning at a concrete corner post at the southwest corner of the southeast $\frac{1}{4}$ of Section 24; thence with the west line of said $\frac{1}{4}$ section N. $3^{\circ} 55' 00''$ E. 2051.78 feet to a $\frac{5}{8}$ " iron bar, passing a concrete post in the north line of the old T. & O. C. Railroad at 550 feet and a stone with a chisled cross on top at 1350.86 feet; thence S. $86^{\circ} 21' 32.5''$ E. 2689.28 feet to a $\frac{5}{8}$ " iron bar in the east line of Section 24 at the southwest corner of William Leach's 7.09 acre tract as described in Deed Book Volume 192 Page 148 of the Logan County Recorder's Office, passing an iron pipe in the centerline of Township Road No. 46 at 1645.16 feet; thence with said section line S. $4^{\circ} 08' 58''$ W. 2047.61 feet to a 1" iron bar at the southeast corner of Section 24; thence with the south line of said Section N. $86^{\circ} 26' 58''$ W. 2680.99 feet to the place of beginning, passing an iron bar in the centerline of the old T. & O. C. Railroad at 1197.90 feet, a 1" iron bar at the northwest corner of Tract 3 at 1332.91 feet and the centerline of T. R. 46 at 1370.93 feet.

Containing 126.34 acres more or less, excepting 3.62 acres more or less for railroad right-of-way and containing after exceptions 122.72 acres more or less. Subject to all legal right of ways and easements.

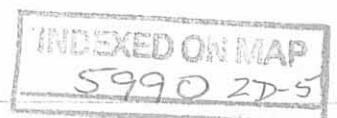

LESLIE H. GEESLIN

REGISTERED SURVEYOR NO. 5248

P. O. BOX 274

RUSHSVLVANIA, OHIO 43347

PHONE: (513) 468-2793

February, 1977


TRACT 5


KAUFFMAN ESTATE

The following described real estate situated in the State of Ohio, County of Logan, Township of Harrison, being part of the southwest $\frac{1}{4}$ of Section 18, Town 3, Range 14 of the Between the Miami Rivers Survey and being more particularly described as follows:

Beginning at a stone at Station 93 plus 53 in the centerline of County Highway 13 at the northeast corner of the southwest $\frac{1}{4}$ of Section 18 as shown on page 42 of County Engineers Field Book No. 598; thence with the east line of said southwest $\frac{1}{4}$ S. $4^{\circ} 30' 22''$ W. 2679.91 feet to a corner post at the southeast corner of the southwest $\frac{1}{4}$ of Section 18; thence with the south line of Section 18 N. $85^{\circ} 40' 01''$ W. 2672.62 feet to a 1" iron bar at the southwest corner of Section 13; thence with the west line of Section 18 N. $4^{\circ} 08' 53''$ E. 2047.61 feet to a $\frac{5}{8}$ " iron bar at the southwest corner of William Leach's 7.09 acre tract as described in Deed Book Volume 192 Page 148 of the Logan County Recorder's Office; thence with said Leach's south line S. $86^{\circ} 56' 40''$ E. 1332.16 feet to a $\frac{3}{4}$ " iron bar at the southeast corner of said Leach's 12.30 acre tract; thence with said Leach's east line N. $5^{\circ} 13' 56''$ E. 611.80 feet to a railroad spike in the centerline of C. H. 13; thence with said centerline S. $85^{\circ} 16' 43''$ E. 1345.88 feet to the place of beginning.

Containing 146.12 acres more or less. Subject to all legal right of ways and easements.

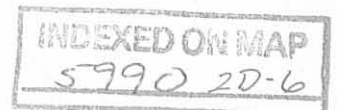

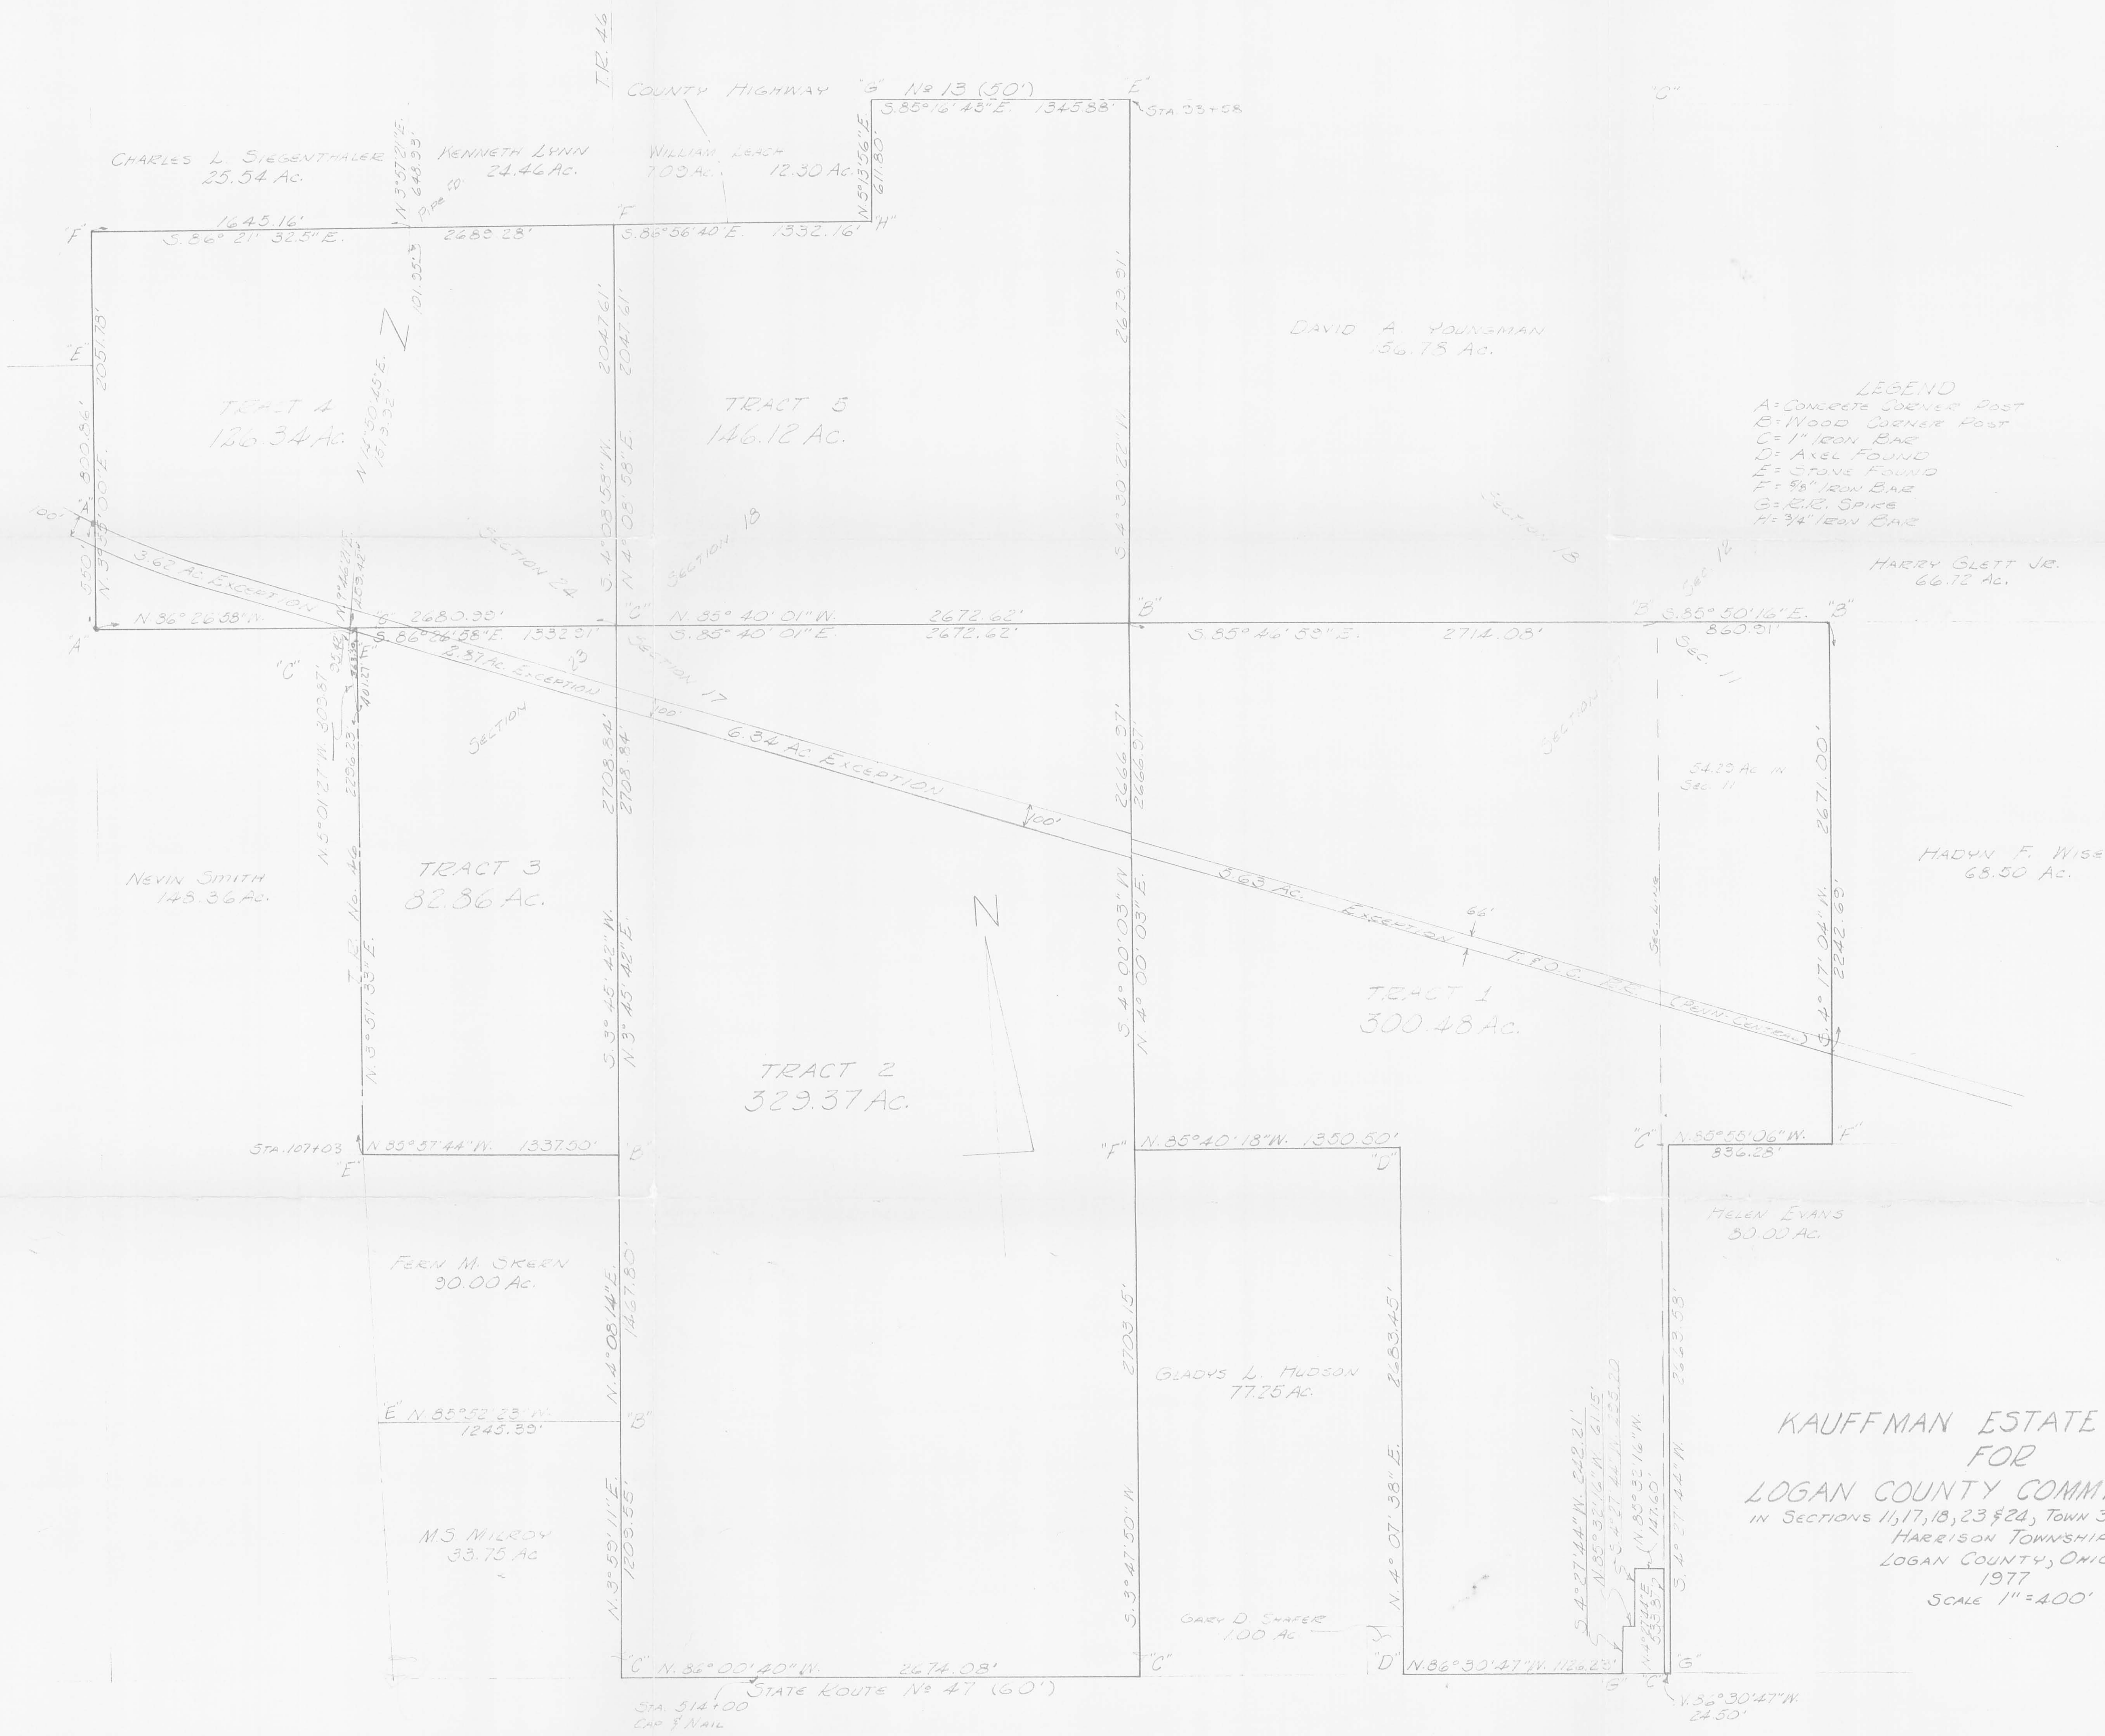

LEGEND
 A: CONCRETE CORNER POST
 B: WOOD CORNER POST
 C: 1" IRON BAR
 D: AXEL FOUND
 E: STONE FOUND
 F: 4" IRON BAR
 G: R.B. SPIKE
 H: 3/4" IRON BAR

**KAUFFMAN ESTATE SURVEY
 FOR
 LOGAN COUNTY COMMISSIONERS**
 IN SECTIONS 11, 17, 18, 23 & 24, TOWN 3, RANGE 14 MRS.
 HARRISON TOWNSHIP
 LOGAN COUNTY, OHIO
 1977
 SCALE 1" = 400'



LESLIE H. GUESLIN
 REG. SURVEYOR 5248
 RUSHSVANIA, OHIO

INDEXED ON MAP

5990

LESLIE H. GEESLIN
REGISTERED SURVEYOR NO. 5248
P. O. BOX 274
RUSHSVLVANIA, OHIO 43347
PHONE: (513) 468-2793

June, 1977

SURVEY OF PENN-CENTRAL RAILROAD RIGHT-OF-WAY
FOR CROWN CONTROL

The following described real estate situated in the State of Ohio, County of Logan, Township of Harrison and being part of Sections 11, 17, 23 and 24, Town 3, Range 14 of the Between the Miami Rivers Survey and more particularly described as follows:

Beginning at a concrete corner post in the north right-of-way line of said Penn-Central Railroad in the west line of the southeast $\frac{1}{4}$ of Section 24; thence with said R/W line on a 4675.51 foot radius curve to the left, the chord of which measures S. $65^{\circ} 34' 38''$ E. 639.71 feet, to the P. C. Station 1245 / 99.1; thence with said north R/W line S. $69^{\circ} 26' 22''$ E. 4965.40 feet to a point in the west line of the northeast $\frac{1}{4}$ of Section 17; thence with said $\frac{1}{4}$ section line and the north R/W line S. $4^{\circ} 00' 03''$ W. 17.73 feet to a point; thence with said R/W line S. $69^{\circ} 26' 22''$ E. 3718.52 feet to a concrete corner post; thence S. $4^{\circ} 17' 04''$ W. 68.76 feet to a point in the south R/W line; thence with said south R/W line N. $69^{\circ} 26' 22''$ W. 3718.15 feet to a point in the west line of the northeast $\frac{1}{4}$ of Section 17; thence with said $\frac{1}{4}$ section line and the south R/W line S. $4^{\circ} 00' 03''$ W. 17.73 feet to a point in said south R/W line; thence with said R/W line N. $69^{\circ} 26' 22''$ W. 4183.61 feet to a point in the west line of the east $\frac{1}{2}$ of the northeast $\frac{1}{4}$ of Section 23; thence with said west line

INDEXED ON MAP
57903DH


LESLIE H. GEESLIN
REGISTERED SURVEYOR NO. 5248
P. O. BOX 274
RUSHSVLVANIA, OHIO 43347
PHONE: (513) 468-2793

N. $3^{\circ} 51' 33''$ E. 10.97 feet to an iron bar in the south line of Section 24; thence with said south line N. $86^{\circ} 26' 58''$ W. 35.92 feet to a point in the south R/W line; thence with said south R/W line N. $69^{\circ} 26' 22''$ W. 774.03 feet to P. C. Sta. 1245 / 99.1; thence with said R/W line on a 4775.71 foot radius curve to the right, the chord of which measures N. $65^{\circ} 51' 55''$ W. 608.00 feet to a point in the west line of the southeast $\frac{1}{4}$ of Section 24; thence with said west line N. $3^{\circ} 55' 00''$ R. 109.80 feet to the place of beginning.

Containing 18.49 acres more or less.



Reference is hereby made to a plat of this description on file with the Logan County Engineer.

I hereby certify that the above is a true and accurate description of a survey made by me.



Leslie H. Geeslin

INDEXED ON MAP
5990 3D-2

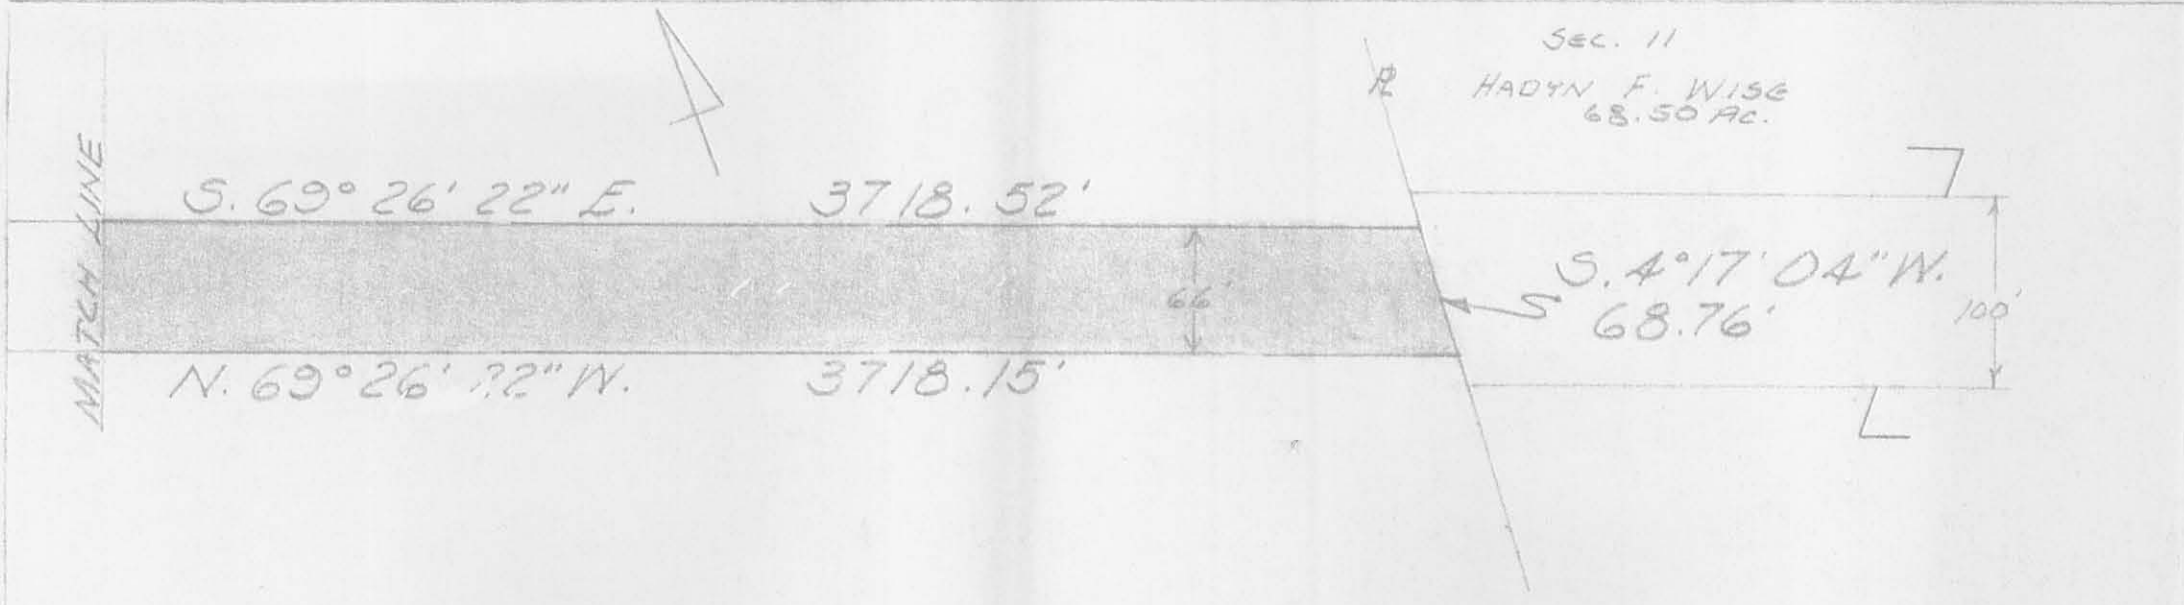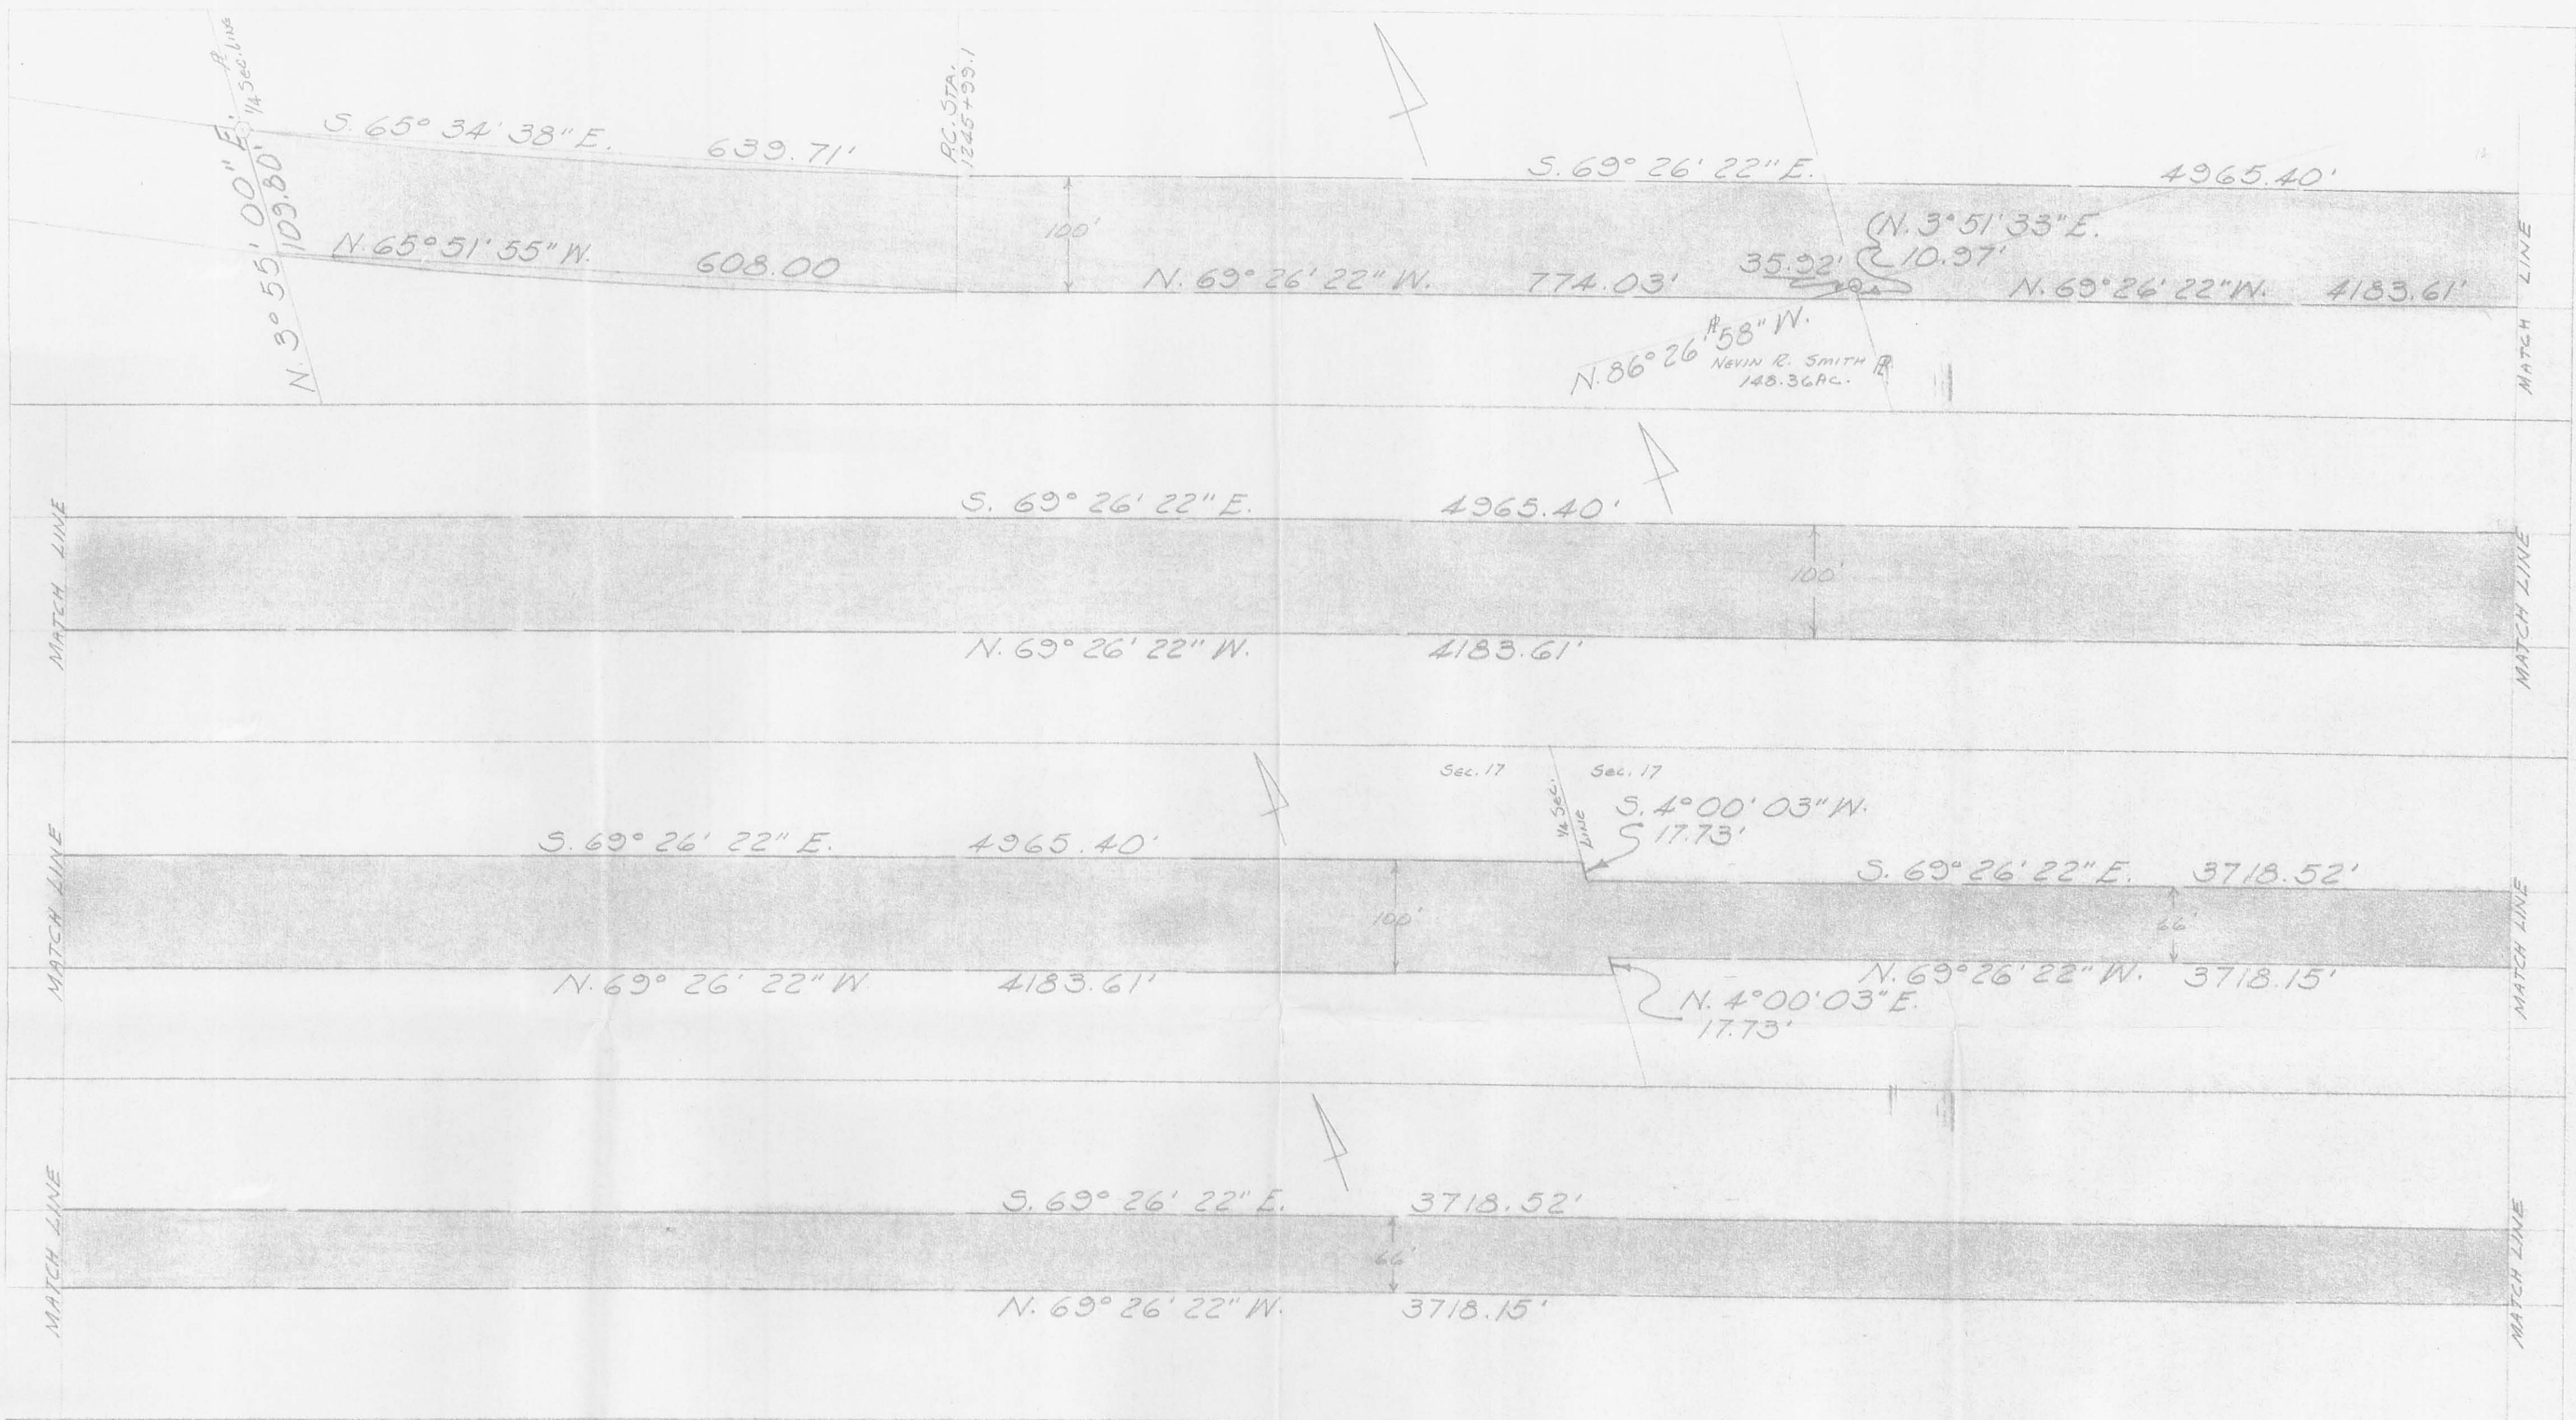

SURVEY OF PENN-CENTRAL RAILROAD
 RIGHT-OF-WAY FOR CROWN CONTROL
 SECTIONS 11, 17, 23 & 24 TOWN 3 RANGE 14
 BETWEEN THE MIAMI RIVERS SURVEY
 HARRISON TOWNSHIP
 LOGAN COUNTY, OHIO
 JUNE, 1977
 SCALE 1" = 100'

5990 3P
 INDEXED ON MAP



LESLIE H. GEESLIN
 REG. SURVEYOR 5248
 RUSHSVLVANIA, OHIO

DESCRIPTION

SITUATED IN THE STATE OF OHIO, COUNTY OF LOGAN AND TOWNSHIP OF HARRISON, CITY OF BELLEFONTAINE, BEING PART OF SECTION 11, TOWN 3, RANGE 14 OF THE BETWEEN THE MIAMI RIVERS SURVEY AND BEING A PORTION OF THE LANDS BELONGING TO CROWN CONTROLS CORPORATION AS DESCRIBED IN D.B. VOL. 387, PG. 796, AND O. R. VOL. 36, PG. 596, AND MORE PARTICULARLY DESCRIBED AS FOLLOWS:

BEGINNING AT A PK NAIL SET IN THE CENTERLINE OF COUNTY ROAD 32, AT A NORTHEAST CORNER OF THE CITY OF BELLEFONTAINE'S CORPORATION BOUNDARY, AND AT THE SOUTHEAST CORNER OF CAROL E. SHROYER'S 7.030 ACRE TRACT AS DESCRIBED IN D.B. VOLUME 391, PG. 795, SAID NAIL BEING LOCATED S.5°-35'-40"W. 309.06 FEET FROM A STONE FOUND AT THE NORTHEAST CORNER OF THE SOUTHEAST QUARTER OF SECTION 11, SAID STONE BEING LOCATED AT CENTERLINE STA. 133+41 OF COUNTY ROAD 32 AS DOCUMENTED IN FIELD BOOK #615 OF THE LOGAN COUNTY ENGINEER ON PAGE 64,

THENCE WITH THE CENTERLINE OF COUNTY ROAD 32 S.5°-35'-40"W. 66.24 FEET TO A PK NAIL SET,

THENCE WITH THE NORTH LINE OF MONTE A. STRATTON'S 36.358 ACRE TRACT AS DESCRIBED IN O.R. VOL. 121, PG. 322, N.78°-10'-17"W. 1383.81 FEET TO A 5/8" IRON BAR FOUND AT SAID STRATTON'S NORTHWEST CORNER AND PASSING A 5/8" IRON BAR FOUND IN THE WEST RIGHT OF WAY LINE OF COUNTY ROAD 32 AT 30.41 FEET,

THENCE WITH STRATTON'S WEST LINE, S.5°-14'-09"W. 17.16 FEET TO A 5/8" IRON BAR FOUND AT THE NORTHEAST CORNER OF VIRGINIA BROCK'S 157.870 ACRE TRACT AS DESCRIBED IN O.R. VOL. 103, PG. 798, SAID BAR BEING A SOUTHEAST CORNER IN THE CITY OF BELLEFONTAINE'S CORPORATION BOUNDARY,

THENCE WITH SAID BROCK'S NORTH LINE ALSO BEING THE SOUTH CORPORATION LINE N.78°-12'-49"W. 1344.97 FEET TO A 5/8" IRON BAR SET,

THENCE CONTINUING WITH SAID BROCK'S NORTH LINE AND CORPORATION SOUTH LINE AND WITH A CURVE TO THE RIGHT HAVING A RADIUS OF 5779.65 FEET, A CENTRAL ANGLE OF 2°-28'-36", AN ARC LENGTH OF 249.83 FEET AND A CHORD BEARING AND LENGTH OF N.76°-58'-31"W. 249.82 FEET TO A 5/8" IRON BAR FOUND IN THE SOUTH LINE OF CROWN CONTROL CORPORATION'S 86.540 ACRE TRACT AS DESCRIBED IN O.R. VOL. 36, PG. 596, SAID BAR BEING IN THE SOUTH LINE OF THE NORTHWEST QUARTER OF SECTION 11.

THENCE CONTINUING WITH SAID CROWN 86.540 ACRE TRACT AND SAID CORPORATION AND NORTHWEST QUARTER SECTION SOUTH LINE AND BROCK'S NORTH LINE, N.85°-32'-33"W. 443.99 FEET TO A POINT IN THE PROJECTED WEST LINE OF CROWN CONTROLS CORPORATION'S 22.230 ACRE TRACT AS DESCRIBED IN O.R. VOL. 178, PG. 829,

THENCE WITH SAID PROJECTED WEST LINE N.3°-50'-19"E. 198.66 FEET TO A 5/8" IRON BAR FOUND IN A SOUTH LINE OF SAID 22.230 ACRE TRACT,

THENCE WITH THE SOUTHERLY LINE OF SAID 22.230 ACRE TRACT WITH A CURVE TO THE LEFT HAVING A RADIUS OF 5679.65 FEET, A CENTRAL ANGLE OF 0°-19'-17", AN ARC LENGTH OF 31.86 FEET AND A CHORD BEARING AND LENGTH OF S.71°-06'-57"E. 31.86 FEET TO A 5/8" IRON BAR SET,

THENCE CONTINUING WITH SAID CROWN SOUTHERLY LINE S.18°-43'-24"W. 17.00 FEET TO A 5/8" IRON BAR SET,

THENCE CONTINUING WITH SAID CROWN SOUTHERLY LINE AND A CURVE TO THE LEFT HAVING A RADIUS OF 5696.65 FEET, A CENTRAL ANGLE OF 6°-33'-49", AN ARC LENGTH OF 652.60 FEET AND A CHORD BEARING AND LENGTH OF S.74°-33'-30"E. 652.24 FEET TO A 5/8" IRON BAR FOUND AT THE SOUTHEAST CORNER OF SAID CROWN'S 22.230 ACRE TRACT, SAID BAR BEING IN THE WEST LINE OF THE NORTHEAST QUARTER OF SECTION 11,

THENCE WITH THE EAST LINE OF SAID CROWN'S 22.230 ACRE TRACT AND THE WEST LINE OF SAID NORTHEAST QUARTER SECTION AND A WEST LINE OF CROWN'S 9.310 ACRE TRACT N.4°-36'-09"E. 62.35 FEET TO A 5/8" IRON BAR SET AT THE SOUTHWEST CORNER OF CROWN EQUIPMENT CORPORATIONS'S 0.160 ACRE TRACT AS DESCRIBED IN O.R. VOL. 178, PG. 829,

THENCE WITH THE SOUTH LINE OF SAID CROWN'S 0.160 ACRE TRACT AND NORTH LINE OF CROWN'S 9.310 ACRE TRACT S.65°-02'-18"E. 315.66 FEET TO A 5/8" IRON BAR FOUND IN THE SOUTH LINE OF THE NORTHEAST QUARTER OF SECTION 11,

THENCE WITH SAID COMMON SOUTH LINE OF DONALD J. STALEY'S 166.920 ACRE TRACT AS DESCRIBED IN O.R. VOL. 211, PG. 679 AND SAID QUARTER SECTION LINE AND THE NORTH LINE OF CROWN'S 9.310 ACRE TRACT AND THE NORTH CORPORATION LINE S.85°-37'-50"E. 214.78

INDEXED ON MAP
5990 4D-1

FEET TO A 5/8" IRON BAR FOUND,

THENCE CONTINUING WITH THE NORTH LINE OF SAID CROWN'S 9.310 ACRE TRACT AND CITY CORPORATION LINE AND A LINE OF BROCK'S AFOREMENTIONED 157.870 ACRE TRACT S.78°-10'-18"E. 858.78 FEET TO A 5/8" IRON BAR FOUND IN BROCK'S EAST LINE AND IN THE WEST LINE OF CAROL E. SHROYER'S 7.030 ACRE TRACT AS DESCRIBED IN D.B. VOL. 391, PG. 795,

THENCE WITH THE EAST LINE OF SAID SHROYER'S AND CITY'S WEST LINE, S.5°-11'-59"W. 17.48 FEET TO A 5/8" IRON BAR FOUND,

THENCE WITH SHROYER'S SOUTH LINE AND A NORTH CITY OF BELLEFONTAINE CORPORATION BOUNDARY S.78°-10'-40"E. 1383.48 FEET TO THE PLACE OF BEGINNING AND PASSING A 5/8" IRON BAR FOUND IN THE WEST RIGHT OF WAY OF COUNTY ROAD 32 AT 1353.23 FEET,

CONTAINING 7.004 ACRES MORE OR LESS OF WHICH 0.046 ACRES ARE LOCATED WITHIN THE RIGHT OF WAY OF COUNTY ROAD 32. THIS ACREAGE INCLUDES 6.551 ACRES OF CROWN CONTROLS CORPORATION'S 9.310 ACRE TRACT (BY DEED 9.321 ACRES ACTUAL) AS DESCRIBED IN D.B. VOL. 387, PG. 796 AND 0.453 ACRES OF THEIR 86.540 ACRE TRACT (BY DEED, 86.673 ACRES ACTUAL) AS DESCRIBED IN O.R. VOL. 36, PG. 596.

THIS DESCRIPTION PREPARED BY TIMOTHY L. NOTESTINE, P.E., P.S., #S-7815 FROM AN ACTUAL FIELD SURVEY PERFORMED 11/26/96.



Timothy L. Notestine

TIMOTHY L. NOTESTINE, P.E., P.S.
135 N. DETROIT STREET
BELLEFONTAINE OH 43311
SURVEY PERFORMED 11/26/96

INDEXED ON MAP
5990 4D-2

NEW BELLEFONTAINE WELL FIELD SURVEY

SITUATED IN THE STATE OF OHIO, COUNTY OF LOGAN AND TOWNSHIP OF HARRISON, PARTIALLY IN THE CITY OF BELLEFONTAINE, BEING PART OF SECTION 11, TOWN 3, RANGE 14, OF THE BETWEEN THE MIAMI RIVERS SURVEY

MAC-O-CHEEK INC.
O.R. VOL. 159 PG. 97
166,000 Ac.

BRYAN L. GLETT, ETAL.
O.R. VOL. 247 PG. 200
68,162 Ac

CROWN CONTROLS CORP.
D.B. VOL. 369 PG. 293
294,850 Ac.

CROWN CONTROLS CORP.
O.R. VOL. 36 PG. 596
86,540 Ac.

(54.160 Ac.)

TOTAL ACREAGE = 148,753 Ac.
(0.046 Ac. ARE WITHIN C.R. 32 R.O.W.)

(24,549 Ac.)

CROWN CONTROLS CORP.
D.B. VOL. 384 PG. 52
18,490 Ac.

(1,358 Ac.)

(32,513 Ac.)

CROWN EQUIP. CORP.
O.R. VOL. 178 PG. 829
22,230 Ac.

(18,863 Ac.)

DONALD J. STALEY
O.R. VOL. 211 PG. 679
166,920 Ac.

CROWN EQUIPMENT CORP.
O.R. VOL. 178, PG. 829
0.160 Ac.

VIRGINIA BROCK
O.R. VOL. 103 PG. 798
157,870 Ac.

CROWN EQUIPMENT INC.
O.R. VOL. 154 PG. 112
80,000 Ac.

DESCRIPTION

SITUATED IN THE STATE OF OHIO, COUNTY OF LOGAN AND TOWNSHIP OF HARRISON, PARTIALLY IN THE CITY OF BELLEFONTAINE, BEING PART OF SECTION 11, TOWN 3, RANGE 14 OF THE BETWEEN THE MIAMI RIVERS SURVEY AND BEING ALL OR PORTIONS OF THE LANDS BELONGING TO CROWN CONTROLS CORPORATION AS DESCRIBED IN D.B. VOL. 369, PG. 293, D.B. VOL. 384, PG. 52 D.B. VOL. 387, PG. 796, O.R. VOL. 36, PG. 596 AND MORE PARTICULARLY DESCRIBED AS FOLLOWS:

BEGINNING AT A PK NAIL SET IN THE CENTERLINE OF COUNTY ROAD 32, AT A NORTHEAST CORNER OF THE CITY OF BELLEFONTAINE'S CORPORATION BOUNDARY, AND AT THE SOUTHWEST CORNER OF CAROL E. SHROYER'S 7,030 ACRE TRACT AS DESCRIBED IN D.B. VOLUME 391, PG. 795, SAID NAIL BEING LOCATED S.5'-35'-40"W. 309.06 FEET FROM A STONE FOUND AT THE NORTHEAST CORNER OF THE SOUTHWEST QUARTER OF SECTION 11, SAID STONE BEING LOCATED AT CENTERLINE STA. 133+41 OF COUNTY ROAD 32 AS DOCUMENTED IN FIELD BOOK #615 OF THE LOGAN COUNTY ENGINEER ON PAGE 64.

THENCE WITH THE CENTERLINE OF COUNTY ROAD 32 S.5'-35'-40"W. 66.24 FEET TO A PK NAIL SET.

THENCE WITH THE NORTH LINE OF MONTE A. STRATTON'S 36,358 ACRE TRACT AS DESCRIBED IN O.R. VOL. 121, PG. 322, N.78'-10'-17"W. 1383.81 FEET TO A 5/8" IRON BAR FOUND AT SAID STRATTON'S NORTHWEST CORNER AND PASSING A 5/8" IRON BAR FOUND IN THE WEST RIGHT OF WAY LINE OF COUNTY ROAD 32 AT 30.41 FEET.

THENCE WITH STRATTON'S WEST LINE, S.5'-14'-09"W. 17.16 FEET TO A 5/8" IRON BAR FOUND AT THE NORTHEAST CORNER OF VIRGINIA BROCK'S 157,870 ACRE TRACT AS DESCRIBED IN O.R. VOL. 103, PG. 798, SAID BAR BEING A SOUTHWEST CORNER IN THE CITY OF BELLEFONTAINE'S CORPORATION BOUNDARY.

THENCE WITH SAID BROCK'S NORTH LINE ALSO BEING THE SOUTH CORPORATION LINE N.78'-12'-49"W. 1344.97 FEET TO A 5/8" IRON BAR SET.

THENCE CONTINUING WITH SAID BROCK'S NORTH LINE AND CORPORATION SOUTH LINE AND WITH A CURVE TO THE RIGHT HAVING A RADIUS OF 5779.65 FEET, A CENTRAL ANGLE OF 2'-28'-36", AN ARC LENGTH OF 249.83 FEET AND A CHORD BEARING AND LENGTH OF N.76'-58'-31"W. 249.83 FEET TO A 5/8" IRON BAR FOUND IN THE SOUTH LINE OF CROWN CONTROLS CORPORATION'S 86,540 ACRE TRACT AS DESCRIBED IN O.R. VOL. 36, PG. 596, SAID BAR BEING IN THE SOUTH LINE OF THE NORTHWEST QUARTER OF SECTION 11.

THENCE CONTINUING WITH SAID CROWN'S 86,540 ACRE TRACT AND CORPORATION AND NORTHWEST QUARTER SECTION SOUTH LINE, BROCK'S NORTH LINE AND WITH THE NORTH LINE OF CROWN EQUIPMENT CORPORATION'S 80,000 ACRE TRACT AS DESCRIBED IN O.R. VOL. 154, PG. 112, N.85'-32'-33"W. 1603.93 FEET TO A CONCRETE POST FOUND AT A CORNER OF CROWN CONTROLS CORPORATION'S 294,850 ACRE TRACT AS DESCRIBED IN D.B. VOL. 369 PG. 293.

THENCE CONTINUING WITH THE NORTH LINE OF SAID CROWN'S 80,000 ACRE TRACT AND THE SOUTH LINE OF SAID CITY OF BELLEFONTAINE AND CROWN'S 294,850 ACRE TRACT, N.85'-52'-41"W. 860.37 FEET TO A CONCRETE POST FOUND AT THE SOUTHWEST CORNER OF THE NORTHWEST QUARTER OF SECTION 11 AND PASSING A 5/8" IRON BAR FOUND AT THE NORTHWEST CORNER OF SAID 80,000 ACRE TRACT AT 835.82 FEET, SAID IRON BAR BEING AN ANGLE IN THE BELLEFONTAINE CORPORATION BOUNDARY.

THENCE WITH SAID SECTION LINE N.4'-16'-54"E. (THIS BEARING IS ASSUMED AND ALL OTHER BEARINGS AND DISTANCES ARE AS MEASURED IN THIS SURVEY) 2672.14 FEET TO A CONCRETE POST FOUND IN THE NORTH LINE OF CROWN'S 294,850 ACRE TRACT AT THE NORTHWEST CORNER OF SECTION 11 AND SOUTHWEST CORNER OF MAC-O-CHEEK INC.'S 166,000 ACRE TRACT AS DESCRIBED IN O.R. VOL. 159, PG. 97 AND PASSING A POINT IN THE NORTH CORPORATION LINE OF THE CITY OF BELLEFONTAINE AT 1312.43 FEET.

THENCE WITH THE NORTH LINE OF SECTION 11 AND THE SOUTH LINE OF THE BRYAN L. GLETT, ETAL.'S 68,162 ACRE TRACT AS DESCRIBED IN O.R. VOL. 247, PG. 200, S.85'-49'-11"E. 860.02 FEET TO A 5/8" IRON BAR SET AT THE NORTHEAST CORNER OF CROWN'S 294,850 ACRE TRACT AND THE NORTHWEST CORNER OF CROWN'S AFOREMENTIONED 86,540 ACRE TRACT.

THENCE CONTINUING WITH THE NORTH LINE OF SAID CROWN'S 86,540 ACRE TRACT AND OF SECTION 11 AND GLETT'S SOUTH LINE S.86'-04'-40"E. 1840.06 FEET TO A 5/8" IRON BAR SET IN THE WEST LINE OF DONALD J. STALEY'S 166,920 ACRE TRACT AS DESCRIBED IN O.R. VOL. 211, PG. 679, SAID BAR BEING IN THE WEST LINE OF THE NORTHEAST QUARTER OF SECTION 11.

THENCE WITH SAID CROWN 86,540 ACRE TRACT'S EAST LINE, AND THE EAST LINE OF SAID NORTHEAST QUARTER SECTION AND STALEY'S WEST LINE S.4'-36'-09"W. 1153.32 FEET TO A 5/8" IRON BAR FOUND AT THE NORTHEAST CORNER OF CROWN CONTROLS CORPORATION'S 22,230 ACRE TRACT AS DESCRIBED IN O.R. VOL. 178, PG. 829.

THENCE WITH THE NORTH LINE OF SAID CROWN 22,230 ACRE TRACT N.86'-04'-29"W. 685.11 FEET TO A CONCRETE POST FOUND AT SAID TRACT'S NORTHWEST CORNER.

THENCE WITH SAID TRACT'S WEST LINE S.3'-50'-19"W. 1330.18 FEET TO A 5/8" IRON BAR FOUND IN THE NORTH LINE OF CROWN CONTROLS CORPORATION'S AFOREMENTIONED 9,310 ACRE TRACT AND PASSING A POINT IN THE NORTH CORPORATION BOUNDARY OF THE CITY OF BELLEFONTAINE AT 212.64 FEET.

THENCE WITH THE SOUTHERLY LINE OF SAID 22,230 ACRE TRACT WITH A CURVE TO THE LEFT HAVING A RADIUS OF 5679.65 FEET, A CENTRAL ANGLE OF 0'-19'-17", AN ARC LENGTH OF 31.86 FEET AND A CHORD BEARING AND LENGTH OF S.71'-06'-57"E. 31.86 FEET TO A 5/8" IRON BAR SET.

THENCE CONTINUING WITH SAID CROWN SOUTHERLY LINE S.18'-43'-24"W. 17.00 FEET TO A 5/8" IRON BAR SET.

THENCE CONTINUING WITH SAID CROWN SOUTHERLY LINE AND A CURVE TO THE LEFT HAVING A RADIUS OF 5696.65 FEET, A CENTRAL ANGLE OF 6'-33'-49", AN ARC LENGTH OF 652.60 FEET AND A CHORD BEARING AND LENGTH OF S.74'-33'-30"E. 652.24 FEET TO A 5/8" IRON BAR FOUND AT THE SOUTHWEST CORNER OF SAID CROWN'S 22,230 ACRE TRACT, SAID BAR BEING IN THE WEST LINE OF THE NORTHEAST QUARTER OF SECTION 11.

THENCE WITH THE EAST LINE OF SAID CROWN'S 22,230 ACRE TRACT AND THE WEST LINE OF SAID NORTHEAST QUARTER SECTION AND A WEST LINE OF CROWN'S 9,310 ACRE TRACT N.4'-36'-09"E. 82.35 FEET TO A 5/8" IRON BAR SET AT THE SOUTHWEST CORNER OF CROWN EQUIPMENT CORPORATION'S 0.160 ACRE TRACT AS DESCRIBED IN O.R. VOL. 178, PG. 829.

THENCE WITH THE SOUTH LINE OF SAID CROWN'S 0.160 ACRE TRACT AND NORTH LINE OF CROWN'S 9,310 ACRE TRACT S.65'-02'-18"E. 315.66 FEET TO A 5/8" IRON BAR FOUND IN THE SOUTH LINE OF THE NORTHEAST QUARTER OF SECTION 11.


THENCE WITH SAID COMMON SOUTH LINE OF STALEY AND SAID QUARTER SECTION LINE AND THE NORTH LINE OF CROWN'S 9,310 ACRE TRACT AND THE NORTH CORPORATION LINE S.85'-37'-50"E. 214.78 FEET TO A 5/8" IRON BAR FOUND.

THENCE CONTINUING WITH THE NORTH LINE OF SAID CROWN'S 9,310 ACRE TRACT AND CITY CORPORATION LINE AND A LINE OF BROCK'S AFOREMENTIONED 157,870 ACRE TRACT S.78'-10'-18"E. 858.78 FEET TO A 5/8" IRON BAR FOUND IN BROCK'S EAST LINE AND IN THE WEST LINE OF CAROL E. SHROYER'S 7,030 ACRE TRACT AS DESCRIBED IN D.B. VOL. 391, PG. 795.

THENCE WITH THE EAST LINE OF SAID SHROYER'S AND CITY'S WEST LINE, S.5'-11'-59"W. 17.48 FEET TO A 5/8" IRON BAR FOUND.

THENCE WITH SHROYER'S SOUTH LINE AND A NORTH CITY OF BELLEFONTAINE CORPORATION BOUNDARY S.78'-10'-40"E. 1383.48 FEET TO THE PLACE OF BEGINNING AND PASSING A 5/8" IRON BAR FOUND IN THE WEST RIGHT OF WAY OF COUNTY ROAD 32 AT 1353.23 FEET.

CONTAINING 148,753 ACRES MORE OR LESS OF WHICH 67,741 ACRES ARE WITHIN THE CITY OF BELLEFONTAINE'S CORPORATION LIMITS AND 0,046 ACRES ARE LOCATED WITHIN THE RIGHT OF WAY OF COUNTY ROAD 32. THIS ACREAGE INCLUDES ALL OF CROWN CONTROLS CORPORATION'S 9,310 ACRE TRACT (BY DEED, 9,321 ACRES ACTUAL) AS DESCRIBED IN D.B. VOL. 387, PG. 796 AND THEIR 86,540 ACRE TRACT (BY DEED, 86,673 ACRES ACTUAL) AS DESCRIBED IN O.R. VOL. 36, PG. 596, 1,358 ACRES OF THEIR 18,490 ACRE TRACT AS DESCRIBED IN D.B. VOL. 384, PG. 52 AND 51,401 ACRES OF THEIR 294,850 ACRE TRACT (TRACT I) AS DESCRIBED IN D.B. VOL. 369, PG. 293.

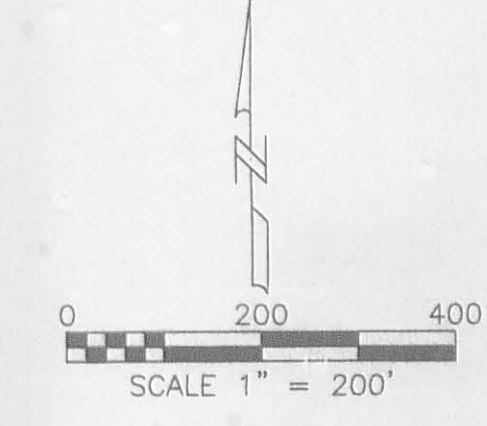

LEGEND	
A	5/8" IRON BAR SET
B	5/8" IRON BAR FOUND
C	CONCRETE POST FOUND
D	PK NAIL SET
E	STONE FOUND (SEE NOTE)

CURVE INFORMATION					
NUMBER	DELTA ANG.	CHORD DIR.	RADIUS	ARC LENGTH(FT.)	CHORD LENGTH(FT.)
C1	2'-28'-36"	N. 76'-58'-31" W.	5779.65	249.83	249.82
C2	0'-19'-17"	S. 71'-06'-57" E.	5679.65	31.86	31.86
C3	6'-33'-49"	S. 74'-33'-30" E.	5696.65	652.60	652.24



TIMOTHY L. NOTESTINE P.E., P.S.
135 N. DETROIT ST.
BELLEFONTAINE, OHIO 43311
SURVEY DATE: 11/26/96

INDEXED ON MAP
5990 4P

SECTION 5

REFERENCE P.O.B. @ STA. 133+41 AS SHOWN IN COUNTY ENGINEERS FIELD BOOK NO. 615, PG. 64

CAROL E. SHROYER
D.B. VOL. 391 PG. 795
7,030 Ac.

S.5'-35'-40"W 309.06 FT.

S. 5'-35'-40" W. 66.24 FT.

MONTE A. STRATTON
O.R. VOL. 121 PG. 322
36,358 Ac.