



**APPROVED** 3-28-13

2 WORKING DAYS





**BEFORE YOU DIG**



CALL TOLL FREE **800-362-2764**

OHIO UTILITIES PROTECTION SERVICE

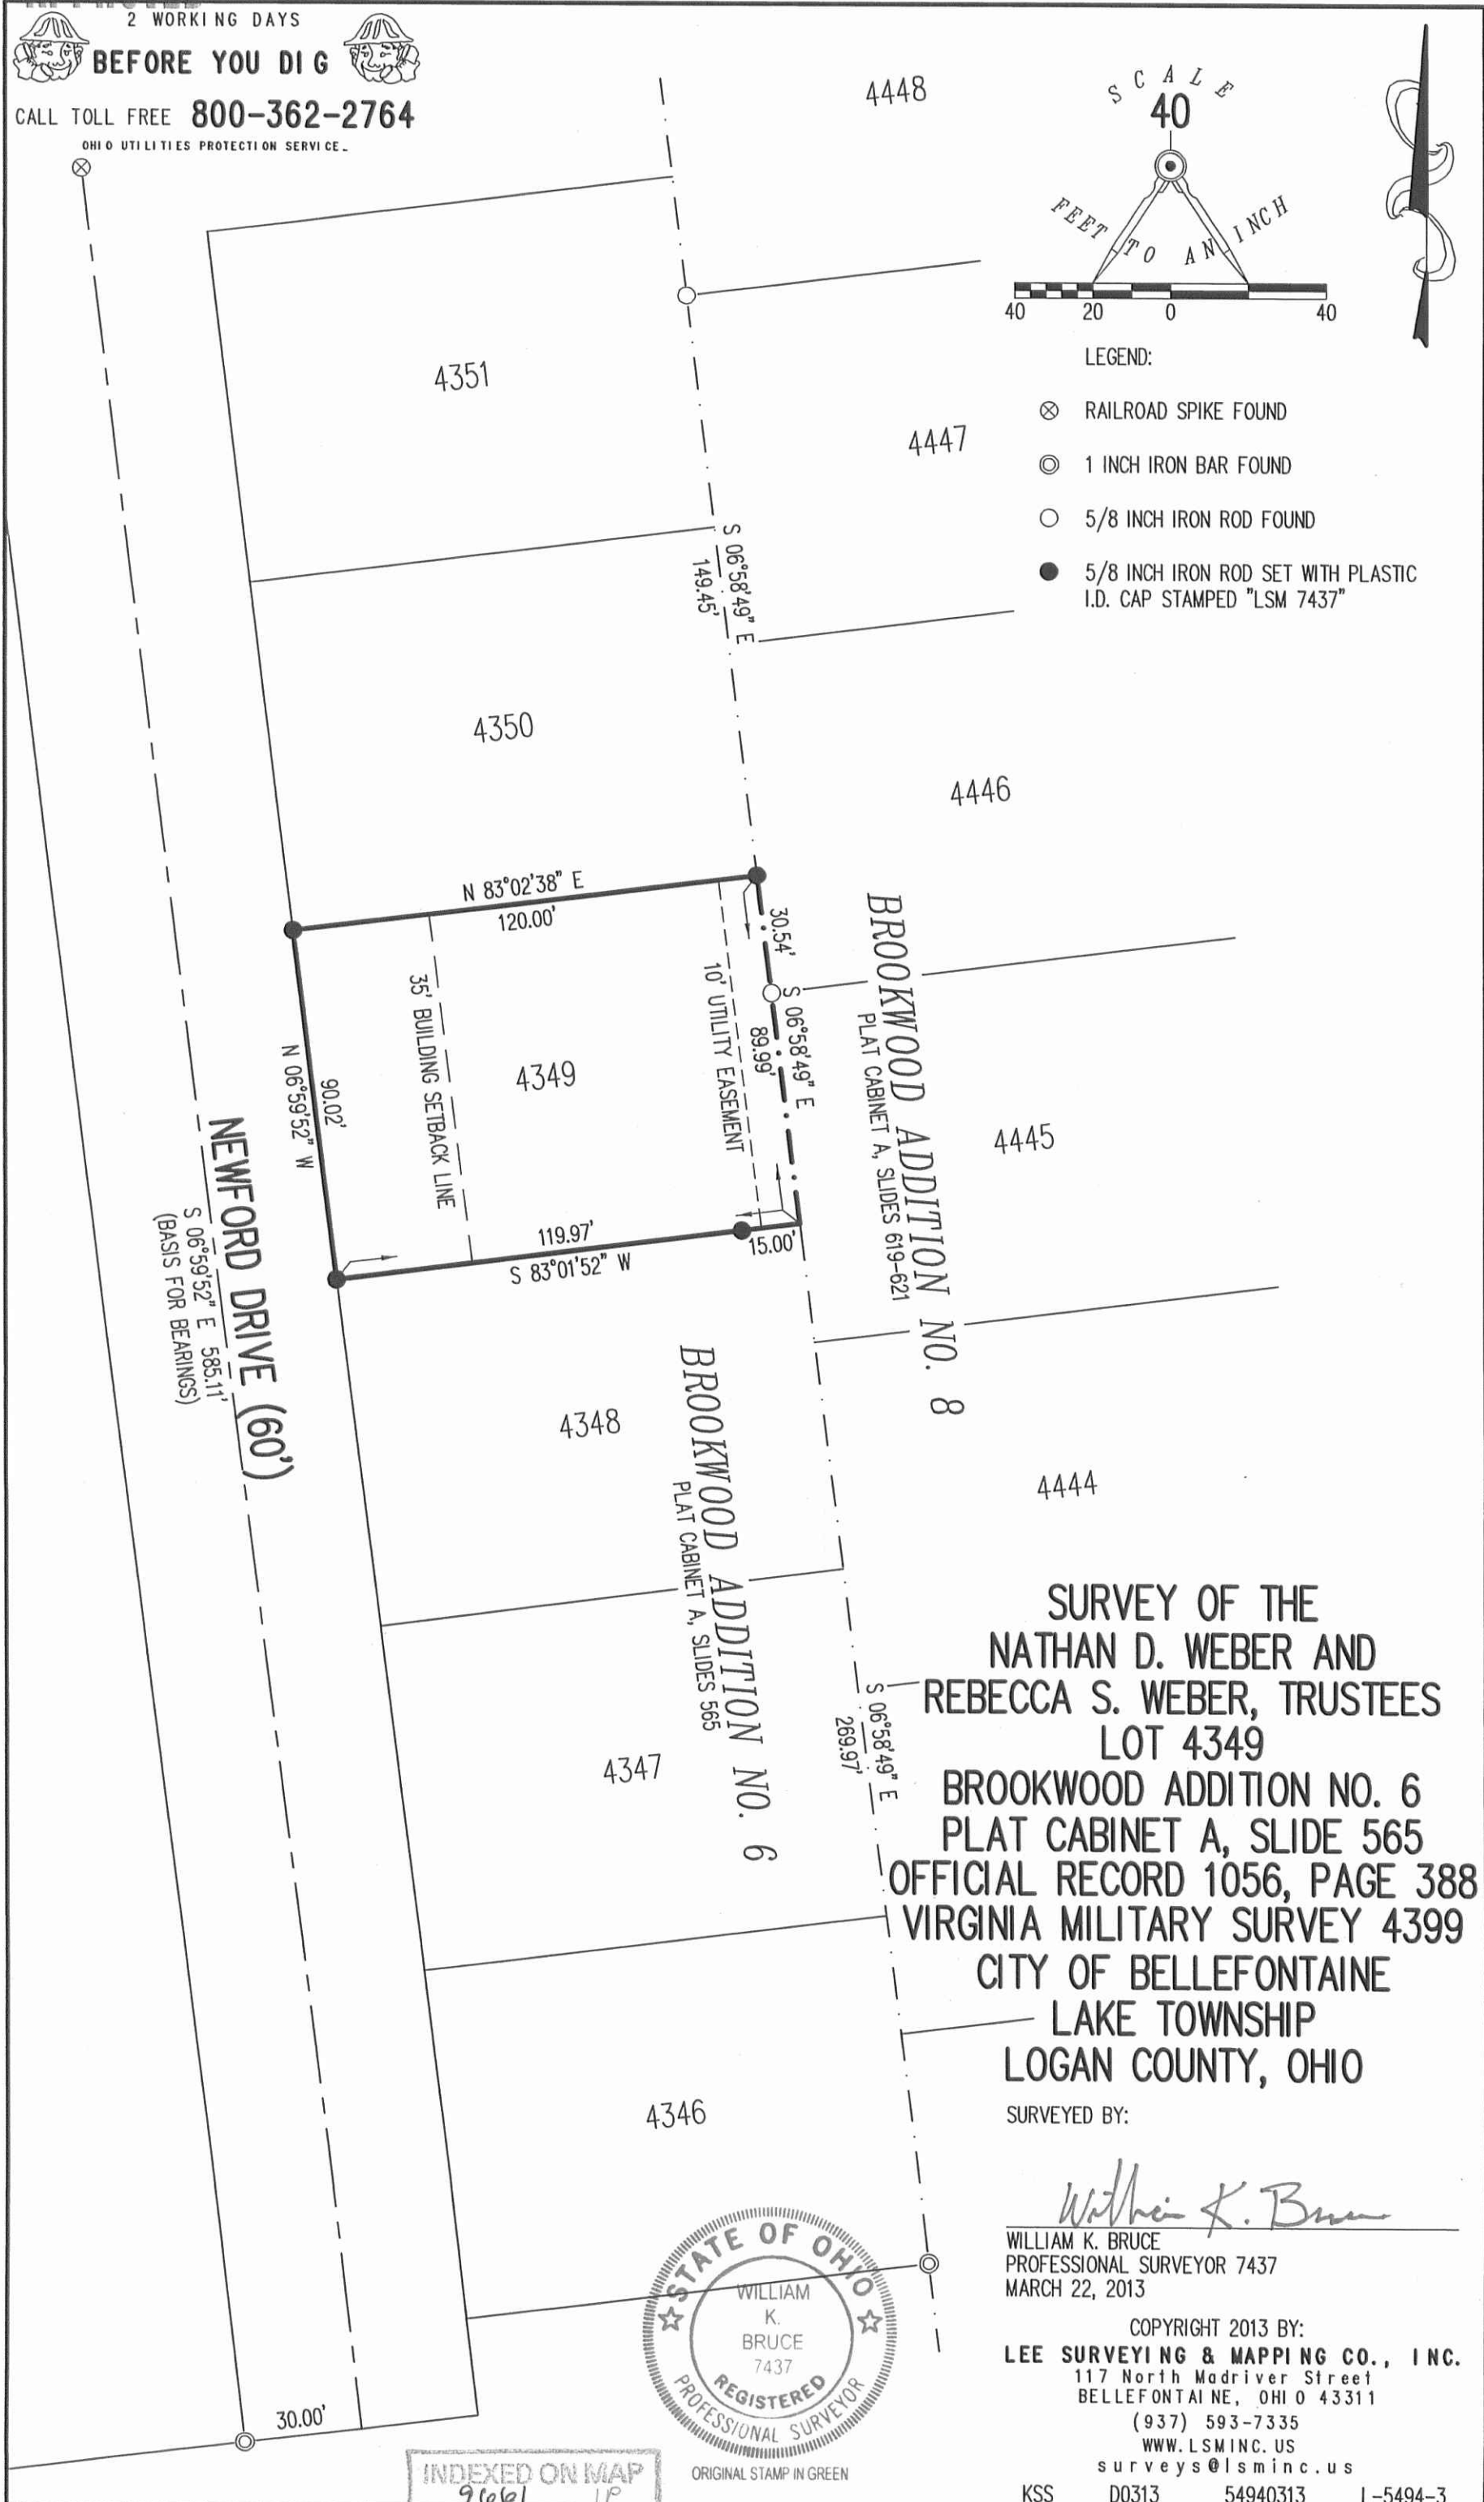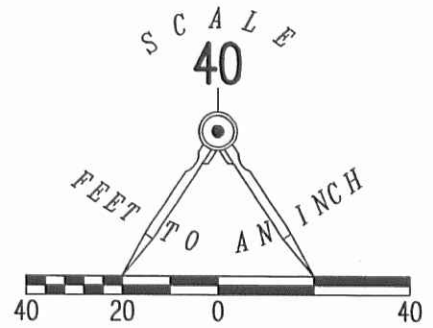

**SURVEY OF THE  
NATHAN D. WEBER AND  
REBECCA S. WEBER, TRUSTEES  
LOT 4349**

**BROOKWOOD ADDITION NO. 6  
PLAT CABINET A, SLIDE 565  
OFFICIAL RECORD 1056, PAGE 388  
VIRGINIA MILITARY SURVEY 4399  
CITY OF BELLEFONTAINE  
LAKE TOWNSHIP  
LOGAN COUNTY, OHIO**


SURVEYED BY:

*William K. Bruce*

WILLIAM K. BRUCE  
PROFESSIONAL SURVEYOR 7437  
MARCH 22, 2013

COPYRIGHT 2013 BY:  
**LEE SURVEYING & MAPPING CO., INC.**  
 117 North Madriver Street  
 BELLEFONTAINE, OHIO 43311  
 (937) 593-7335  
 WWW.LSMINC.US  
 surveys@lsminc.us

KSS D0313 54940313 L-5494-3

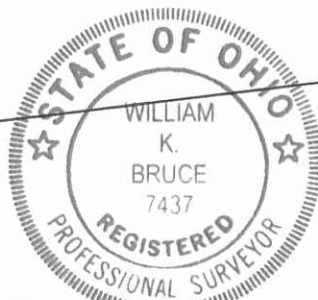

ORIGINAL STAMP IN GREEN

INDEXED ON MAP  
9661 1P