


587 IP

INDEXED ON MAP

survey  
Bohemian Creek Tp  
Q M S 12474-9990

50' 0" 0"  
45' 0" 0"  
11' 0" 0"  
18' 0" 0"

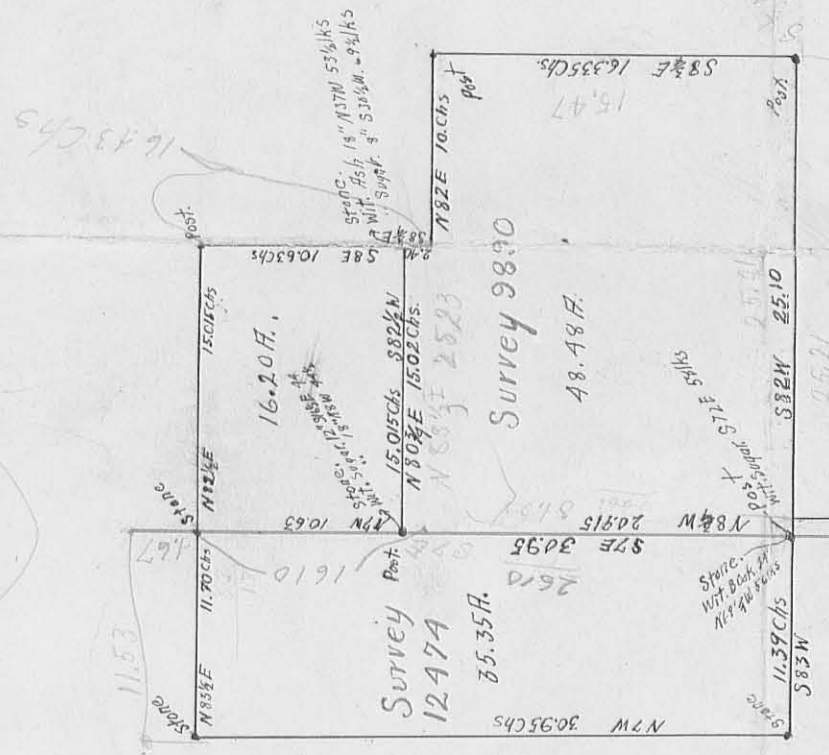

22 foot diff  
in N.P. & S. side.

15.7  
3.5  
1.0  
1.0  
1.0

84-219  
85-192  
88-312  
103-387  
73-509

2092  
2690  
467  
3137  
3095  
1633  
240  
1870

2415  
467  
3077  
3006

1693  
33  
1610

3167  
1210  
1547

30X 15.17  
.30  
146510

20  
1363  
2413  
4776

8416  
117  
2(2292)  
3116  
3230  
337  
3368  
3549790