

SURVEYORS CERTIFICATE

The following tract of land is situated in the County of Logan, State of Ohio, Township of Bokes Creek, being located in V.M.S. 9893, and being part of the 46.75 acre tract described in Logan County Deed Record Volume 210, Page 432, and is more particularly described as follows:

Commencing at a Railroad Spike at the intersection of centerlines of Logan County Road 142 (C.R.142) and Logan County Road 20 (C.R.20), thence S 6°-30'E for a distance of 2963.46 feet along the centerline of C.R. 142 to a Railroad Spike in the center of a truss bridge over Bokes Creek, said Railroad Spike being the PLACE of BEGINNING.

Thence S 6°-30'E continuing along the centerline of C.R. 142 for a distance of 440.75 feet to a Railroad Spike,

Thence N 83°-37'E for a distance of 592.99 feet to an 8"x8" Corner Post, passing thru an Iron Pin at 20.00 feet marking the east right-of-way of C.R. 142,

Thence S 1°-46'E for a distance of 176.15 feet to an 8"x8" Corner Post.

Thence S 78°-57'E for a distance of 933.78 feet to an Iron Pin,

Thence N 7°-04'W for a distance of 259.45 feet to a Point in the center of Bokes Creek,


Thence S 81°-40'W for a distance of 367.86 feet following the centerline of Bokes Creek to a Point,

Thence N 64°-47'W for a distance of 1187.62 feet following the centerline of Bokes Creek to a Point,

Thence N 80°-57'W for a distance of 91.10 feet following the centerline of Bokes Creek, passing thru a Point at 70.34 feet in the east right-of-way of C.R. 142, to the Railroad Spike being the PLACE of BEGINNING.

The above described tract of land contains 7.92 acres of which .20 acres is dedicated for highway purposes.

ATTEST: Chester R. Kurtz
Ohio Surveyor No. 4849

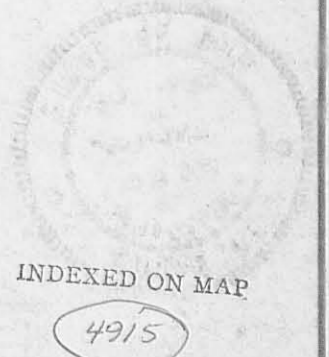

REVISIONS			EDWARD MCGINNIS SURVEY		
NO.	DATE	BY			
1			Logan County, Bokes Creek Twp., V.M.S. 9893		
2			State of Ohio		
3			DRAWN BY P. Clapsaddle	SCALE 1" = 100'	MATERIAL
4			CHK'D	DATE 3/15/72	DRAWING NO. 72-00003
5			TRACED	APP'D	