

Miami
5174

DeGraff Water Works Site 1936

The following described land being in Section 6, Town 3, Range 13, of between the Miami Rivers Survey and being in Miami Township, Logan County, Ohio.

Beginning at an Iron at an angle of the Degraff Corporation line and said Iron also being ⁱⁿ the center of County Road No. 14 (West Liberty and Logansville Pike) at Station 5+40 of said Road as shown in Logan County Engineers Book No. 582 Page 10; thence with the center of said road S. 37°-20' E. 600.00 feet; thence S. 67°-26' W. 434.35 feet to an Iron, the last described line passing an Iron at South side of Road No. 14 at 31.03 feet; thence N. 37°-20' W. 525.20 feet to an iron; thence N. 5°-42' E. 82.50 feet to an Iron the last described line being parallel with and 25.00 feet East of the west side of said section 6; thence N. 67°-26' E. 376.20 feet to place of beginning, the last described line passing an iron at 345.17 feet said tract containing a total of 5.74 acres of which 0.41 acres are in Road No. 14 said tract being the same land as surveyed Dec. 5, 1936 as shown and recorded in Logan County Engineer's Book 608 Page 38.

1765 ?
ID-1

Miami

DeGraff Water Works Lots 1936


The following described land in the Village of DeGraff and being in Section 12, Town 3, Range 13 of Between the Miami Rivers Survey and being in Miami Township, Logan County, Ohio.

Being 16.5 feet off of North side of Lot No. 39 and 38.5 feet off of South side of Lot No. 38, and being the same lots as surveyed December, 1936 as shown in Logan County Engineers Book No. 608, Pages 39 to 42.

INDEXED ON MAP
1765 1D-2

39

- A - Iron found at angle in Corporation Line
See Recordors Vol. A Page 92
- B - Point \pm Road
- C - Axel placed level with surface
- D - Axel placed 10" below ground level.
- E - Axel placed 10" below ground level.
- F - Axel placed 10" below ground level.
- G - Axel placed level with surface

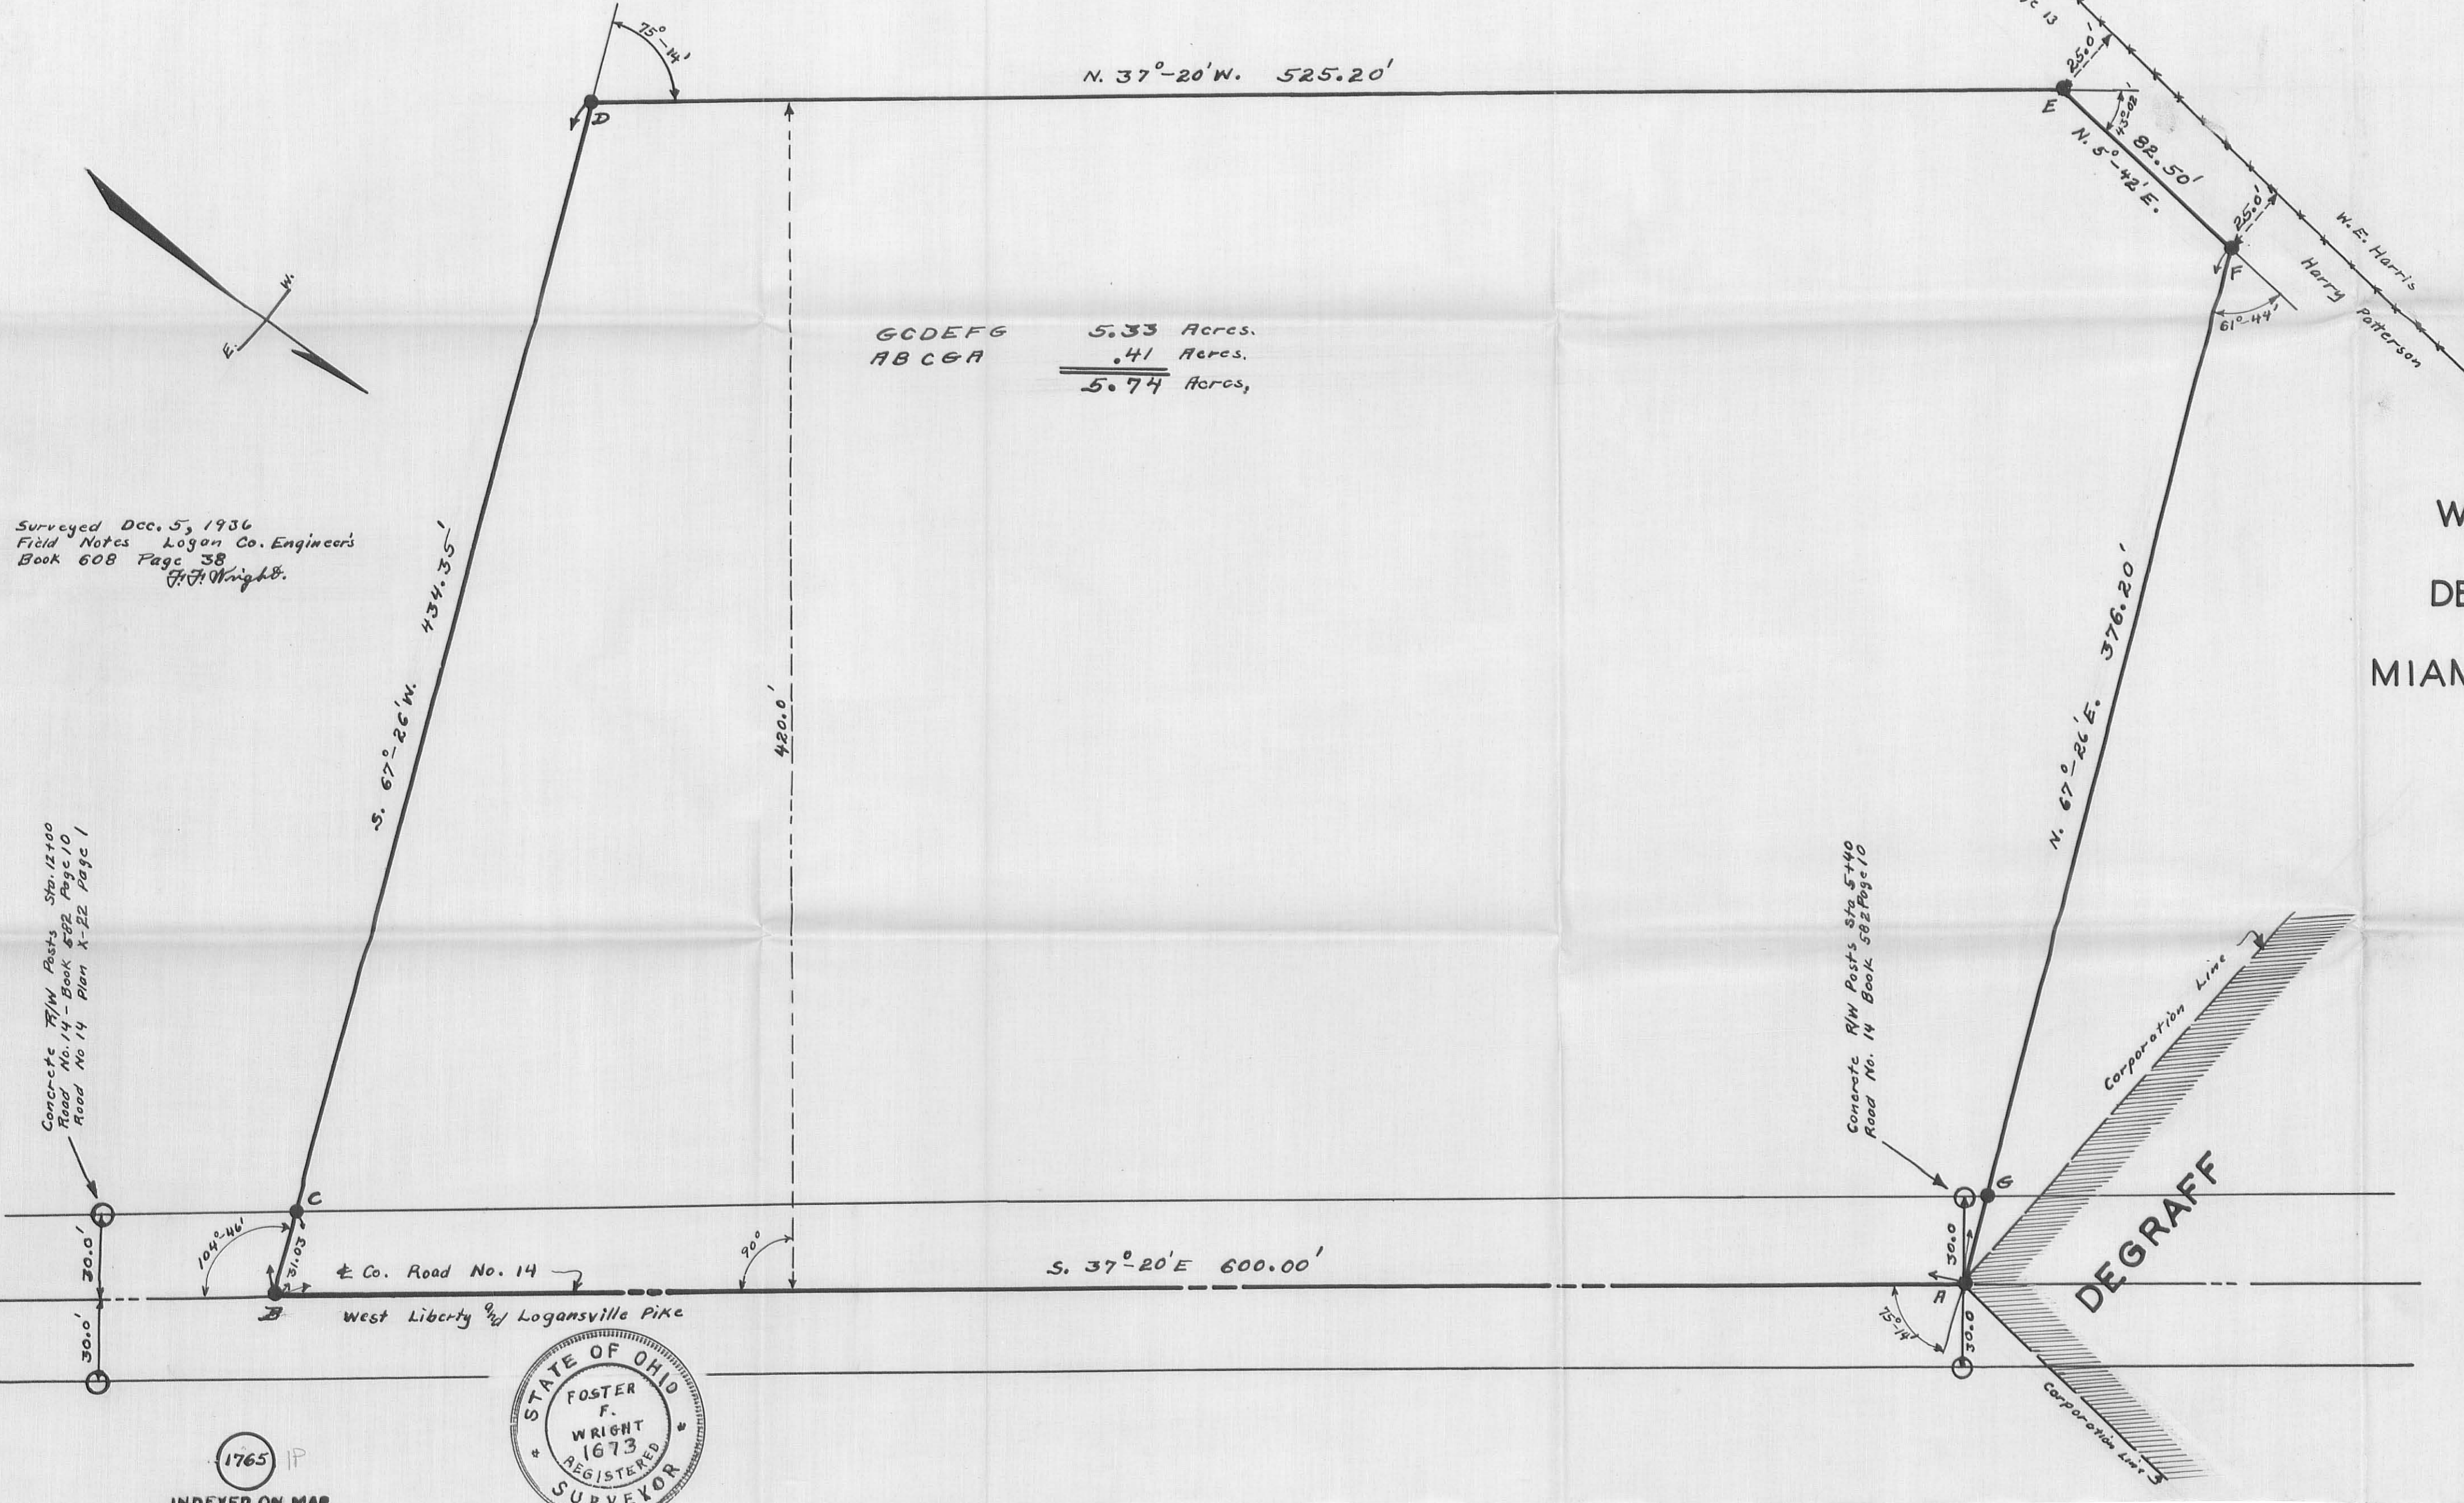

WATER WORKS SITE
 DEGRAFF OHIO
 MIAMI TOWNSHIP - LOGAN COUNTY

1936
 1" = 40'

Surveyed Dec. 5, 1936
 Field Notes Logan Co. Engineer's
 Book 608 Page 38
 F. F. Wright

Concrete R/W Posts Sta. 12+00
 Road No. 14 - Book 582 Page 10
 Road No. 14 Plan X-22 Page 1

Concrete R/W Posts Sta. 5+40
 Road No. 14 Book 582 Page 10



1765 IP
 INDEXED ON MAP