

DEDICATION

IN ACCORDANCE WITH SEC. 5553.31 O.R.C., WE THE UNDERSIGNED PROPRIETORS OF THE LAND INDICATED ON THE ACCOMPANYING PLAT, DO HEREBY DEDICATE THE FOLLOWING DESCRIBED TRACT TO THE PUBLIC USE FOREVER, FOR ROAD PURPOSES:

SITUATED IN THE VILLAGE OF EAST LIBERTY, LOGAN COUNTY, OHIO AND BEING 25 FEET EACH SIDE OF THE FOLLOWING DESCRIBED CENTERLINE:
 BEGINNING AT AN IRON BAR AT THE NORTHEAST CORNER OF THE CHURCH OF CHRIST'S 0.29 ACRE TRACT AND THE NORTHWEST CORNER OF THE LOGAN COUNTY BANK'S 0.57 ACRE TRACT AT STATION 8+21.04 OF THE CENTERLINE OF FOUNDARY STREET, SAID IRON BAR BEING N. 56° 54' E. 16.20 FEET FROM THE CENTERLINE OF TEMPERANCE STREET NORTH; THENCE PARALLEL WITH THE CENTERLINE OF TEMPERANCE STREET PRODUCED S. 33° 09' E. 522.40 FEET TO AN IRON BAR AT THE CENTER OF A 40 FOOT RADIUS TURN-A-ROUND, CROSSING THE SOUTH LINE OF THE CHURCH OF CHRIST'S 0.29 ACRE TRACT AT 195.52 FEET, THE PROPERTY LINE OF THE CHURCH OF CHRIST AND THE LOGAN COUNTY BANK AT 260.53 FEET, AND THE SOUTH LINE OF THE LOGAN COUNTY BANK'S 2.19 ACRE TRACT AT 468.71 FEET.

Lowell J. Moore James F. Austin, D.O.
Bob Shanky C. E. Houston, V. Pres.
George R. Clapsaddle C. M. Walsh, Sec. V. P. and Treas.
 TRUSTEES - CHURCH OF CHRIST OFFICERS - LOGAN COUNTY BANK

STATE OF OHIO
 COUNTY OF LOGAN

BE IT REMEMBERED THAT ON THIS THE 12th DAY OF November IN THE YEAR OF OUR LORD ONE THOUSAND NINE HUNDRED AND SIXTYNINE, BEFORE ME A NOTARY PUBLIC IN AND FOR SAID COUNTY PERSONALLY CAME THE ABOVE NAMED OFFICERS OF THE CHURCH OF CHRIST AND THE LOGAN COUNTY BANK, GRANTORS IN THE FOREGOING DEDICATION, WHO ACKNOWLEDGED THE SIGNING THEREOF TO BE THEIR FREE AND VOLUNTARY ACT AND DEED.

Marjorie Miesley
 NOTARY PUBLIC
April 1, 1974
 MY COMMISSION EXPIRES

APPROVED THIS 21st DAY OF November 1969.

Chester R. Kurtz
 LOGAN COUNTY ENGINEER

THE ANNEXED PLAT IS HEREBY APPROVED AND ACCEPTED BY THE BOARD OF LOGAN COUNTY COMMISSIONERS AT A REGULAR MEETING THIS 21st DAY OF November, 1969.

John R. Inskup
Don Downing
Harry C. Smith
 LOGAN COUNTY COMMISSIONERS

TEMPERANCE STREET SHALL BE CONSTRUCTED IN COMPLIANCE WITH THE MINIMUM REQUIREMENTS OF THE LOGAN COUNTY ENGINEER AND MAINTENANCE THEREOF SHALL REMAIN THE RESPONSIBILITY OF THE GRANTORS UNTIL SAID STREET IS APPROVED AND ACCEPTED BY THE LOGAN COUNTY ENGINEER.

James F. Austin, D.O.
C. E. Houston, V. Pres.
C. M. Walsh, Sec. V. P. and Treas.
Bob Shanky
George R. Clapsaddle
 GRANTORS

Marjorie Miesley
Virginia Inskup
Virginia
 WITNESS

THE WITHIN STREETS ARE HEREBY APPROVED AND ACCEPTED THIS _____ DAY OF _____ 1969.


LOGAN COUNTY ENGINEER

SURVAYORS CERTIFICATE

I HEREBY CERTIFY THAT I HAVE SURVEYED AND PREPARED THE ACCOMPANYING PLAT, AND THAT THE SAME IS CORRECT AND ACCURATE.

Nov. 19, 1969

Leslie H. Geeslin
 LESLIE H. GEESLIN P.S.
 REG. SUR. No. 5248

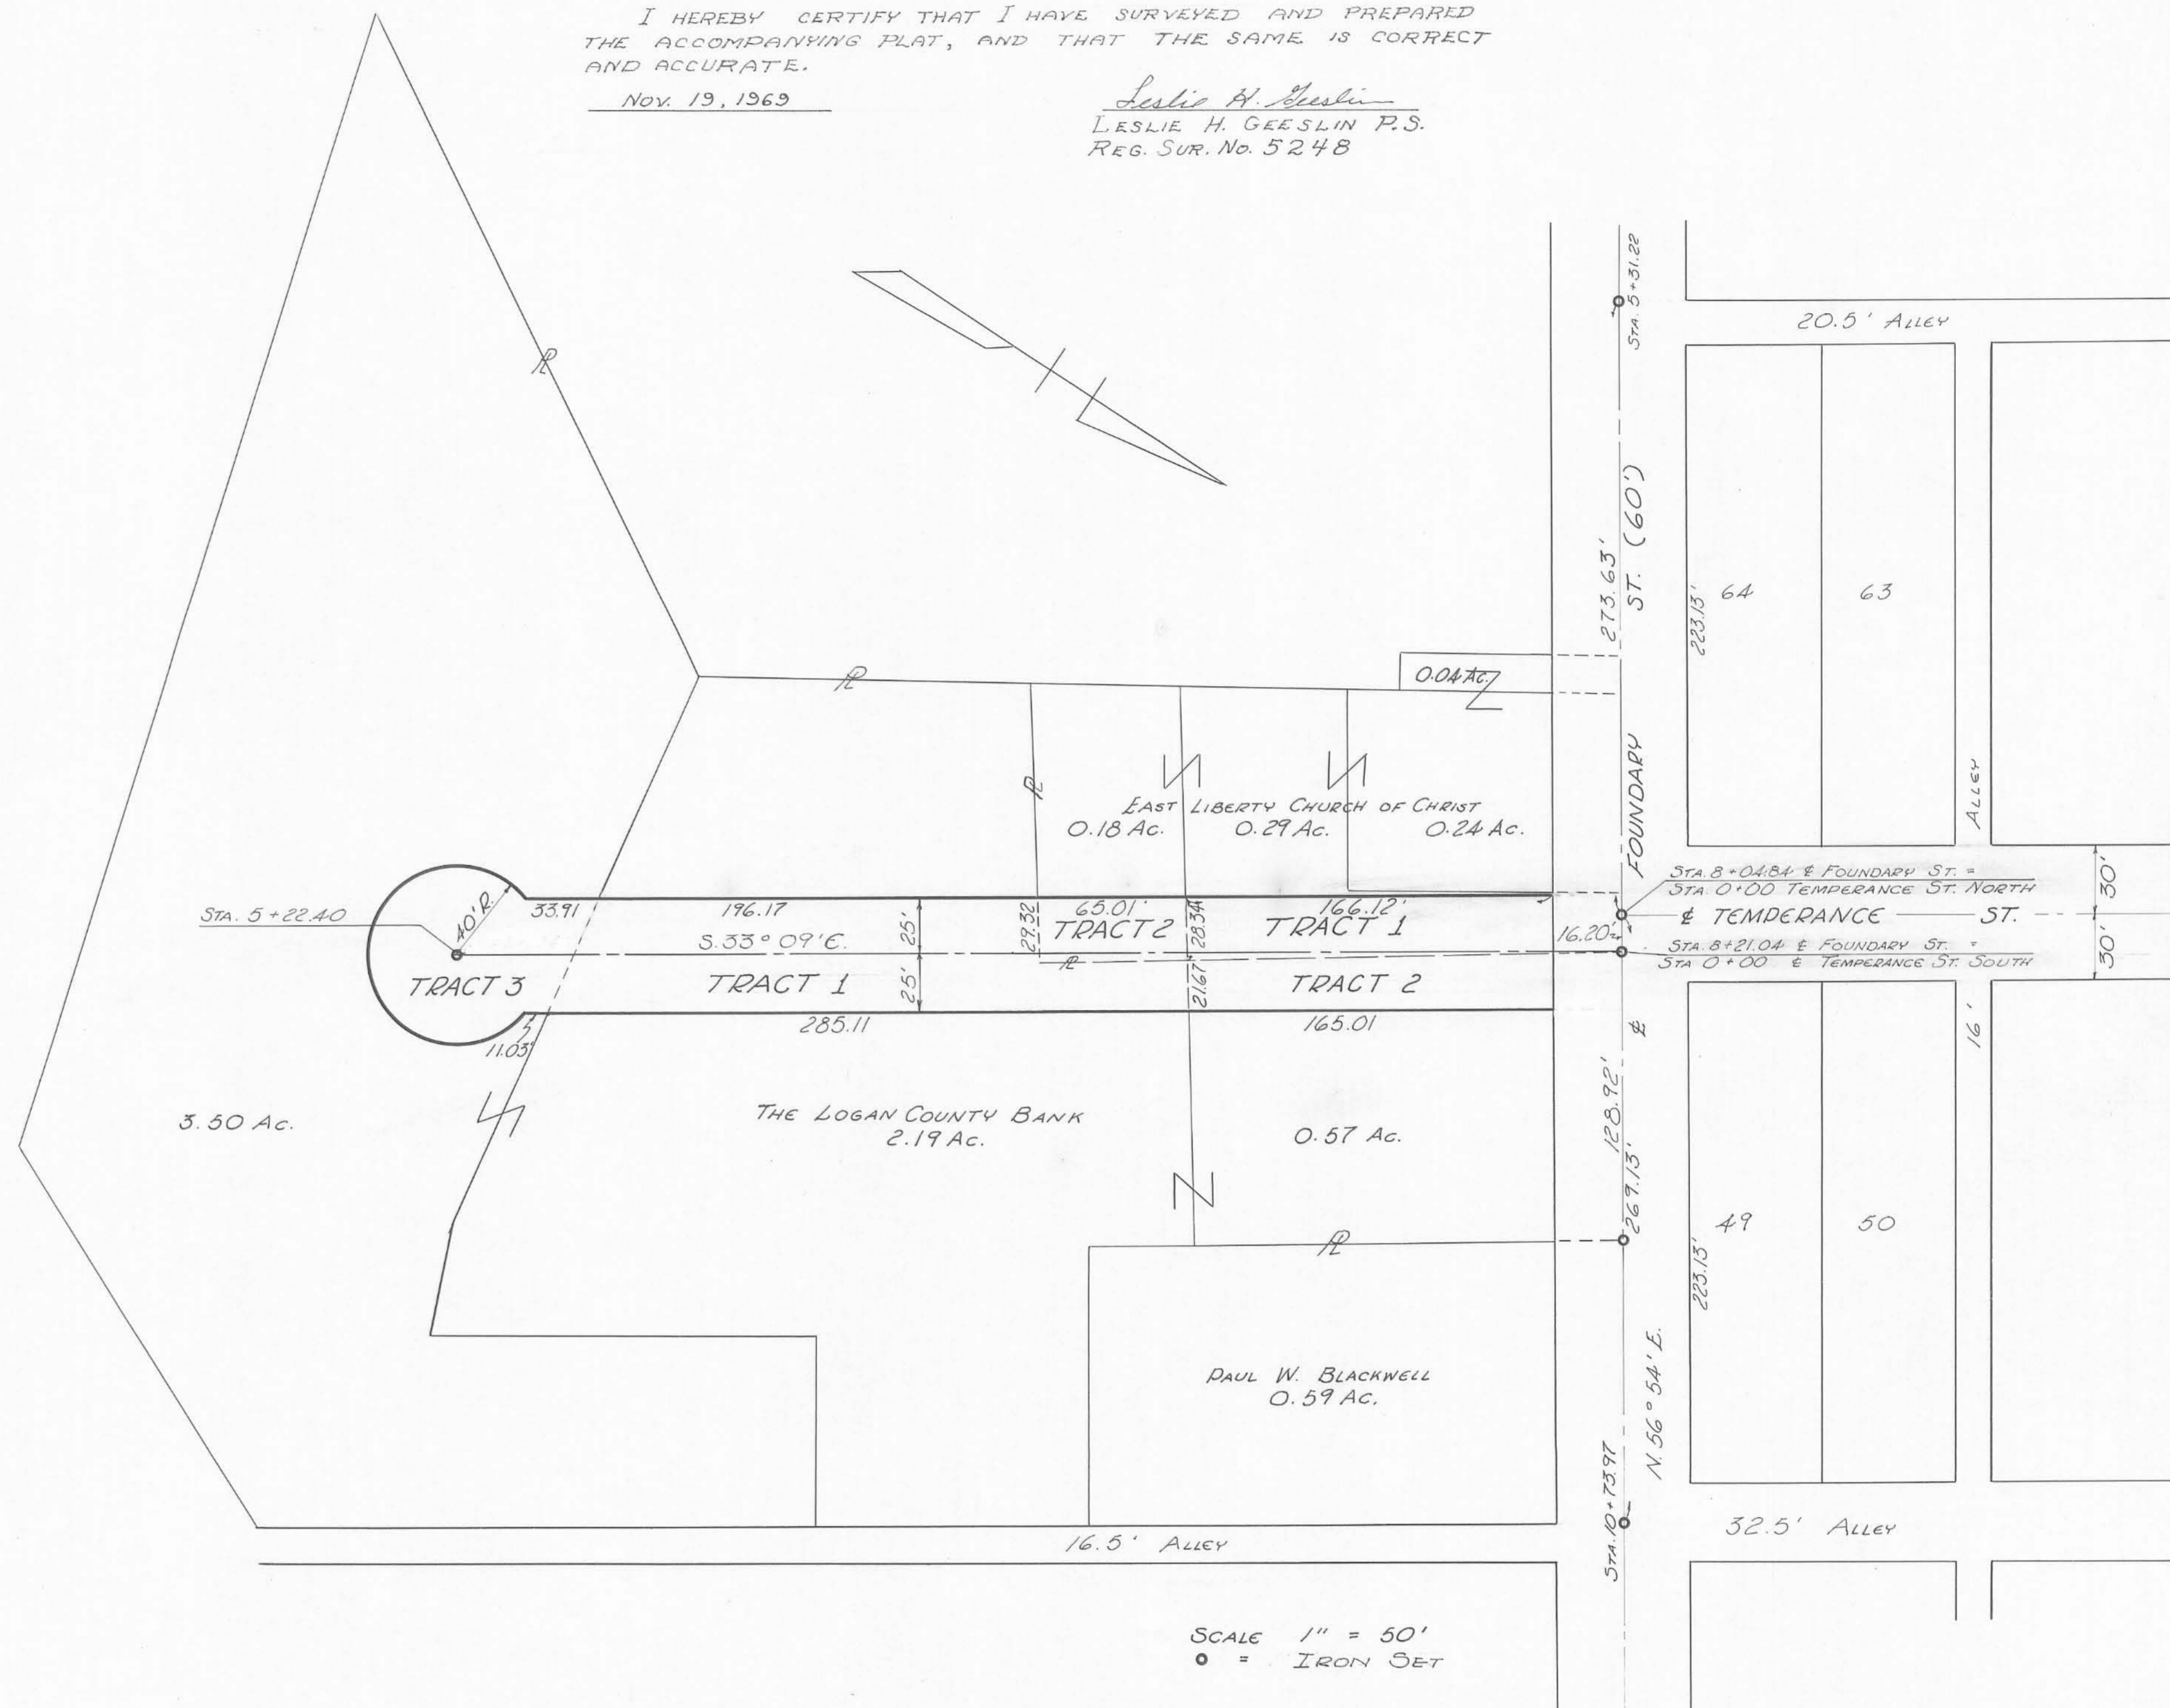

SUMMARY

GRANTOR	TRACT	ACREAGE	AREA TO BE ACQUIRED
CHURCH OF CHRIST	1	0.29	0.10 Ac.
CHURCH OF CHRIST	2	0.18	0.04 Ac.
LOGAN COUNTY BANK	1	2.19	0.27 Ac.
LOGAN COUNTY BANK	2	0.57	0.09 Ac.
LOGAN COUNTY BANK	3	3.30	0.13 Ac.

ACCEPTANCE:

TRANSFERRED ON THIS 26 DAY OF MARCH 1970.

Chas. H. Chamberlain
 LOGAN COUNTY AUDITOR

198150

RECEIVED FOR RECORD AT 3:00 O'CLOCK P. M.
 ON THIS 27 DAY OF March 1969.
 RECORDED IN PLAT BOOK 66 PAGE 36

Ruth Royer
 LOGAN COUNTY RECORDER

SURVEYED BY L.H.G. DRAWN BY L.H.G.

COUNTY
 4672
 INDEX NO.

TEMPERANCE STREET EXTENSION
 EAST LIBERTY, OHIO
 PERRY TOWNSHIP
 1969

CHESTER R. KURTZ
 LOGAN COUNTY ENGINEER