

APPROVED
DATE 13 JUNE 1964
Douglas W. Deach, M.D., Health Comm.
Logan County Health Board

SURVEYORS CERTIFICATE

The accompanying plat a subdivision of land in Sec. 8 Town 2 Range 15 Harrison Township Logan County Ohio. The tract has an area of 0.43 of an acre in County Road No. 57. And 0.55 of an acre in Wright Street. And 4.50 acres in Eight Lots making a total of 5.48 acres. The width of County Road and Wright Street are shown on the plat. All measurements are in feet and decimals of feet. Thereby certify that the accompanying plat is a correct representation of Bell Allotment.
Foster F. Wright
Registered Surveyor No 1673

DEDICATION

Known all men by these presents that the owner of the land indicated on the accompanying plat has authorized the laying out of the same as indicated on the plat and do hereby dedicate the Road and Street to the use of the Public.

John B. Kelly
John D. Downing
Witnesses
John B. Kelly
Louis R. Bell
Owners
Donovan L. Klinger
Jane Bell
Owners

STATE OF OHIO
COUNTY OF LOGAN SS:

Be it remembered that on this 31st day of March, in the year of our Lord One Thousand Nine Hundred and Sixty four, before me a Notary Public, in and for said County personally came the grantors in the foregoing dedication and acknowledged the signing thereof to be their free voluntary act and deed.

John B. Kelly
Notary Public
State of Ohio - Logan County
My Commission Expires



COUNTY ENGINEERS OFFICE

Approved this 29th Day of March 1965
Charles R. Kurtz
Logan County Engineer

ACCEPTANCE

The annexed plat was approved and accepted by the Board of County Commissioners at a regular meeting this 29th day of March 1965

Don Downing
Henry C. Yencil
William R. Fox
Logan County Commissioners

AUDITORS OFFICE

The with Lots transferred this 29 day of MARCH 1965
Chas H. Chamberlain
Logan County Auditor

RECORDERS OFFICE

Received for record at 4:04 o'clock P.M. on this 31st day of March 1965 Recorded in Plat Book D Vol. 4 Page 112
Ruth Boyer
Logan County Recorder

HARRISON TOWNSHIP ZONING BOARD


The annexed plat approved by Harrison Township Zoning Board this day of 1963

Chairman

NOTE A

Lot Number 2 is now in the name of Donovan L. Klinger 0.57 Acre.
Lot Number 6 is now in the name of Louis Rieffevre

● INDICATES IRONS
FILE FW-490

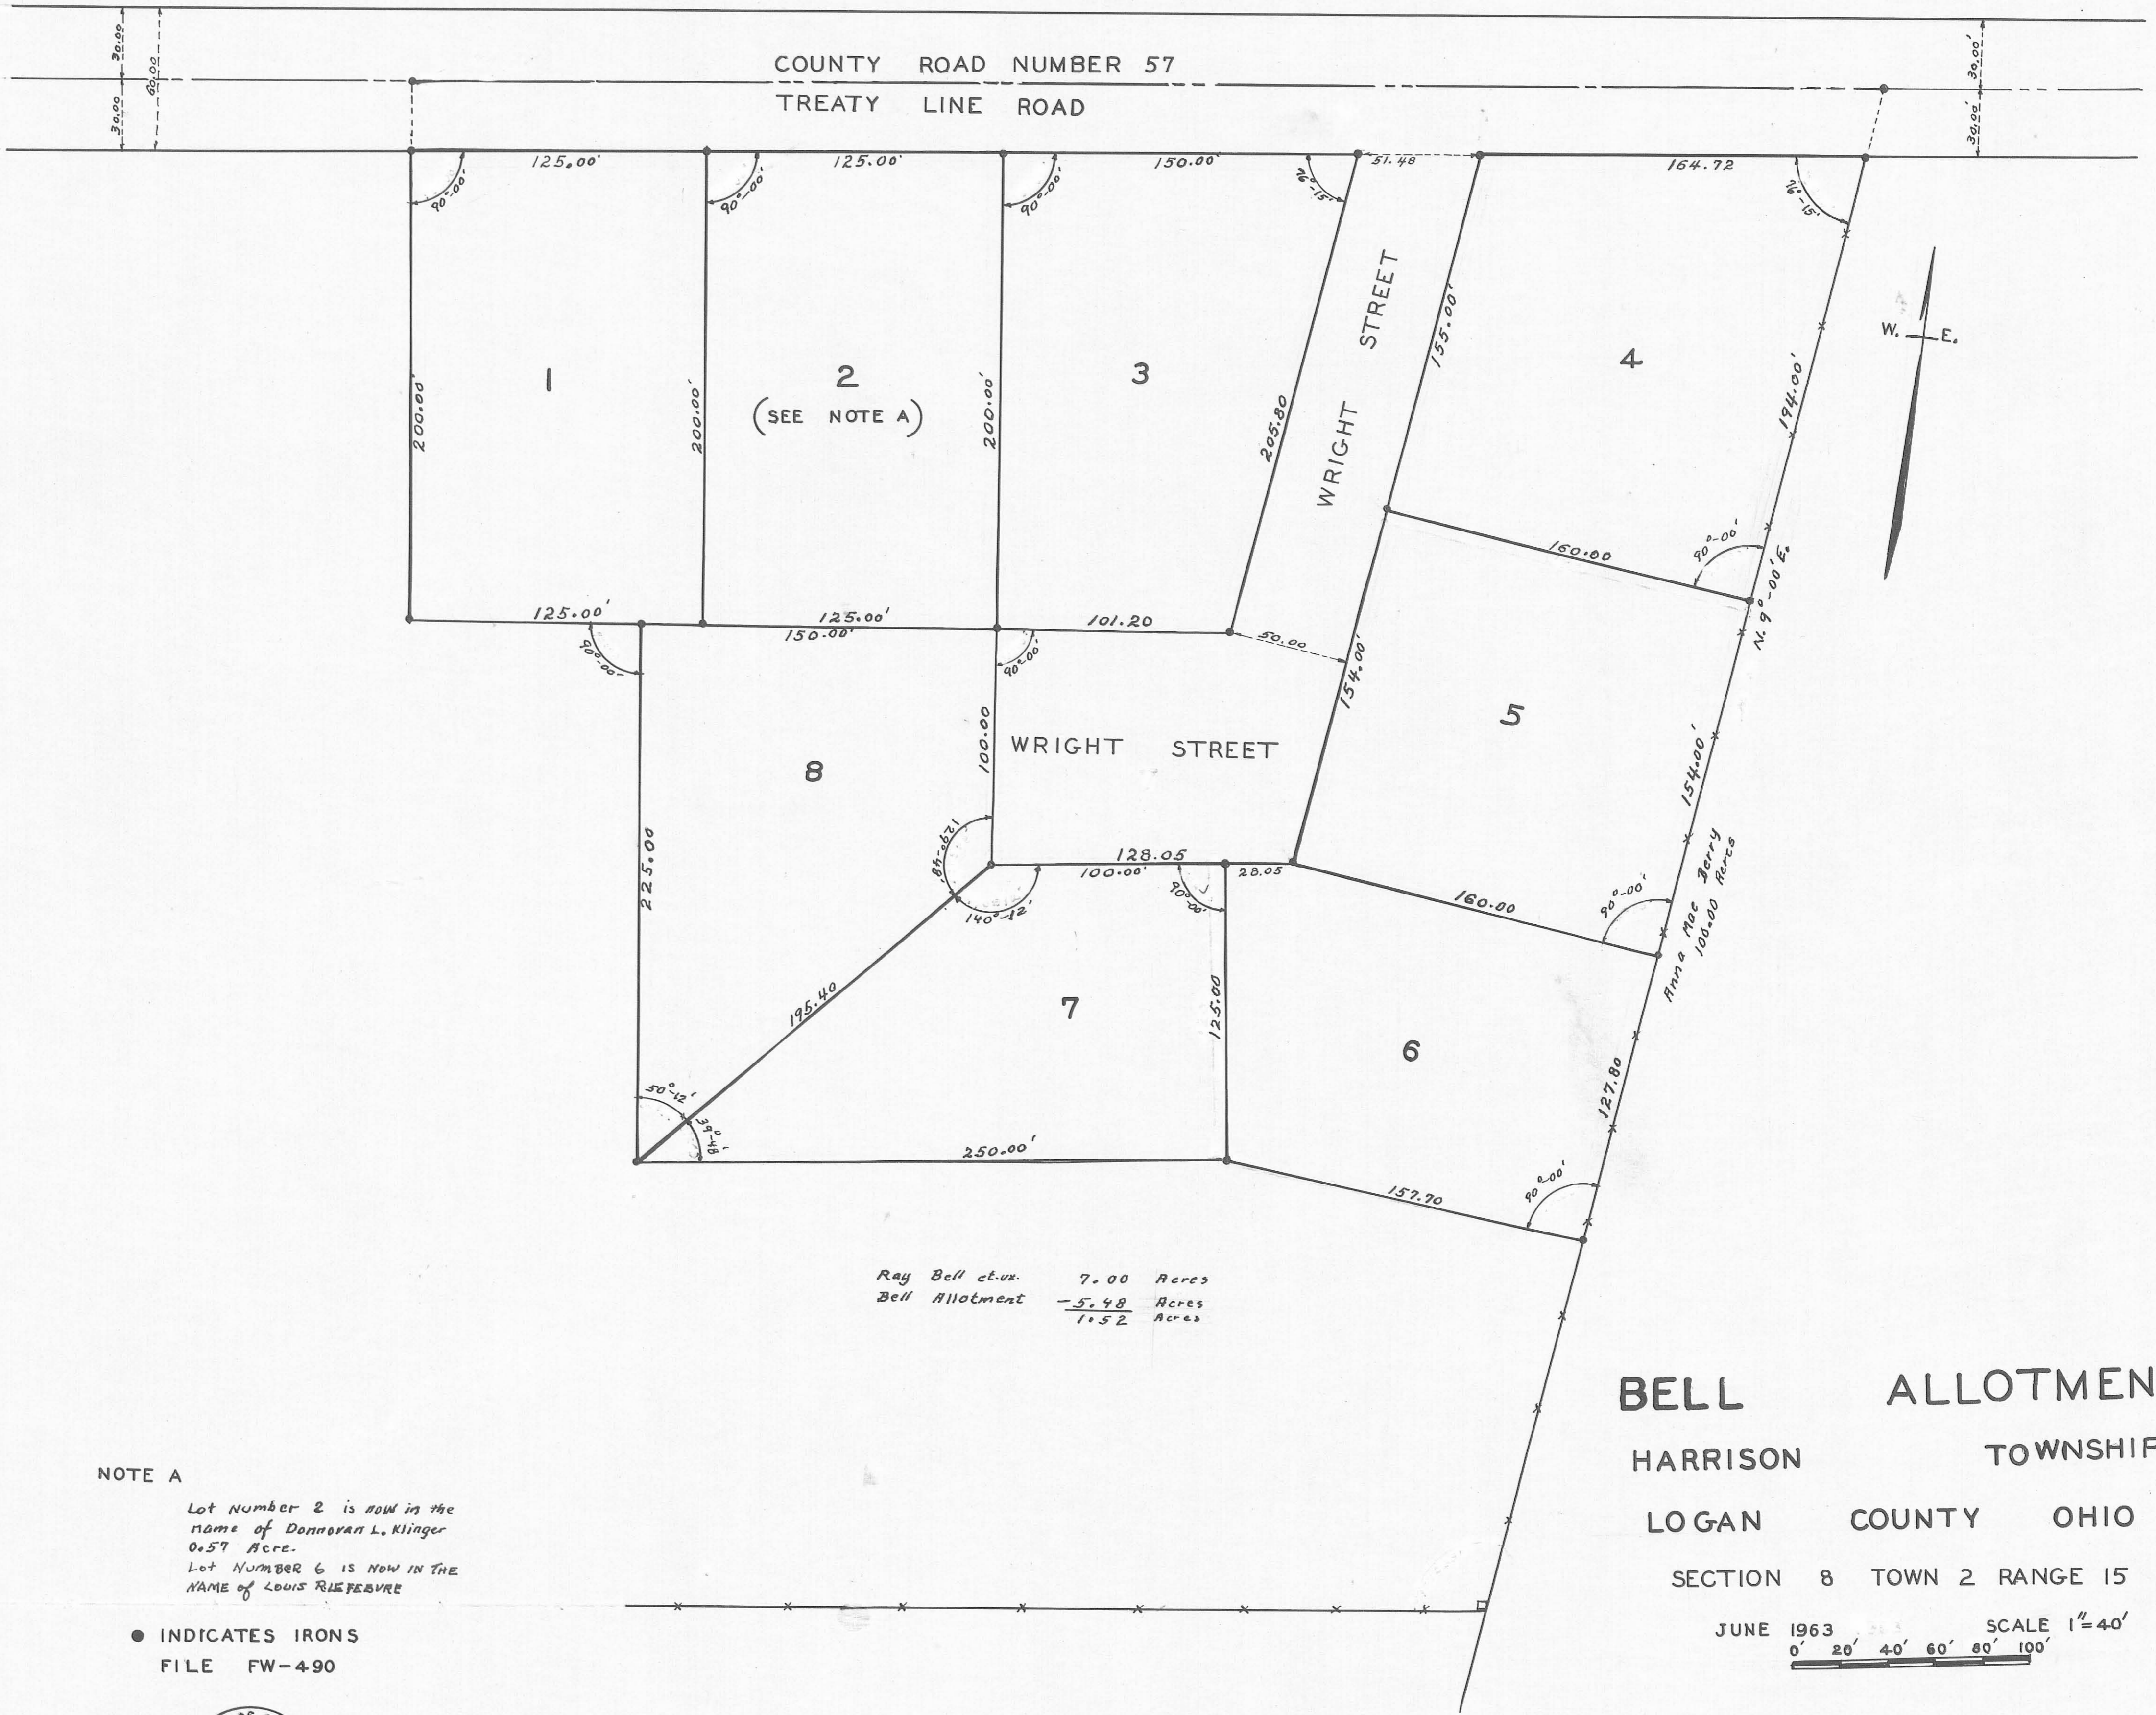

Ray Bell ct-v. 7.00 Acres
Bell Allotment -5.48 Acres
1.52 Acres

BELL ALLOTMENT
HARRISON TOWNSHIP
LOGAN COUNTY OHIO
SECTION 8 TOWN 2 RANGE 15

JUNE 1963 SCALE 1"=40'
0' 20' 40' 60' 80' 100'

COUNTY
4041
INDEX NO.
INDEXED ON MAP

This tracing to be filed with Logan County Engineer.