

K. H. Moon Survey

The following described real estate situated in the Township of Harrison, County of Logan, State of Ohio and being a part of the southwest quarter of Section No. 15, Town 3, Range 14, Between the Miami Rivers Survey and being out of a 78.570 Acre tract in the name of K. H. Moon et al as recorded in Deed Volume No. 376 Page 26 (5-1-1978) and being more particularly described as follows:

Beginning at a P. K. Nail over a stone found at Station No. 0+00 of the centerline survey of T. R. No. 201 as shown in Logan County Engineers Field Book No. 699 Page 10, said P. K. Nail being the southwest corner to Section No. 15 and the southwest corner to Moon's tract;

Thence with the centerline of T. R. No. 201 and the west line of Section No. 15, N. 5°30'00" E. 1,408.39 feet to a R. R. Spike set for the true place of beginning for this survey, (Note: The centerline and Section Line is the Basis of Bearing for this survey - N. 5°30'00" E.);

Thence continuing with said centerline, N. 5°30'00" E. 175.00 feet to a R. R. Spike set;

Thence S. 84°30'00" E. 250.00 feet to a 5/8" x 30" Rebar set, passing through a 5/8" x 30" Rebar set at 25.00 feet;

Thence S. 5°30'00" W. 175.00 feet to a 5/8" x 30" Rebar set;

Thence N. 84°30'00" W. 250.00 feet to the true place of beginning, passing through a 5/8" x 30" Rebar set at 225.00 feet, containing 43,750.00 square feet or 1.004 Acres, more or less.

Of the above described tract, there is 4,375.00 square feet or 0.100 Acres in the right of way of T. R. No. 201.

I hereby certify that this description is the result of a field survey made by me on November 22, 1993.




Daniel E. Gilbert
DANIEL E. GILBERT, P.S.
REG. SUR. NO. 5402
400 N. PARK ST.
BELLEFONTAINE, OHIO 43311
TELEPHONE: 1 (513) 593-1428

INDEXED ON MAP
8856 ID

K. H. Moon et al
 Vol. No. 376 P 26 (5-1-1978)
 10-104-00-00-009.000

78.570 Acres
 - 1.004 Acres
 77.566 Acres

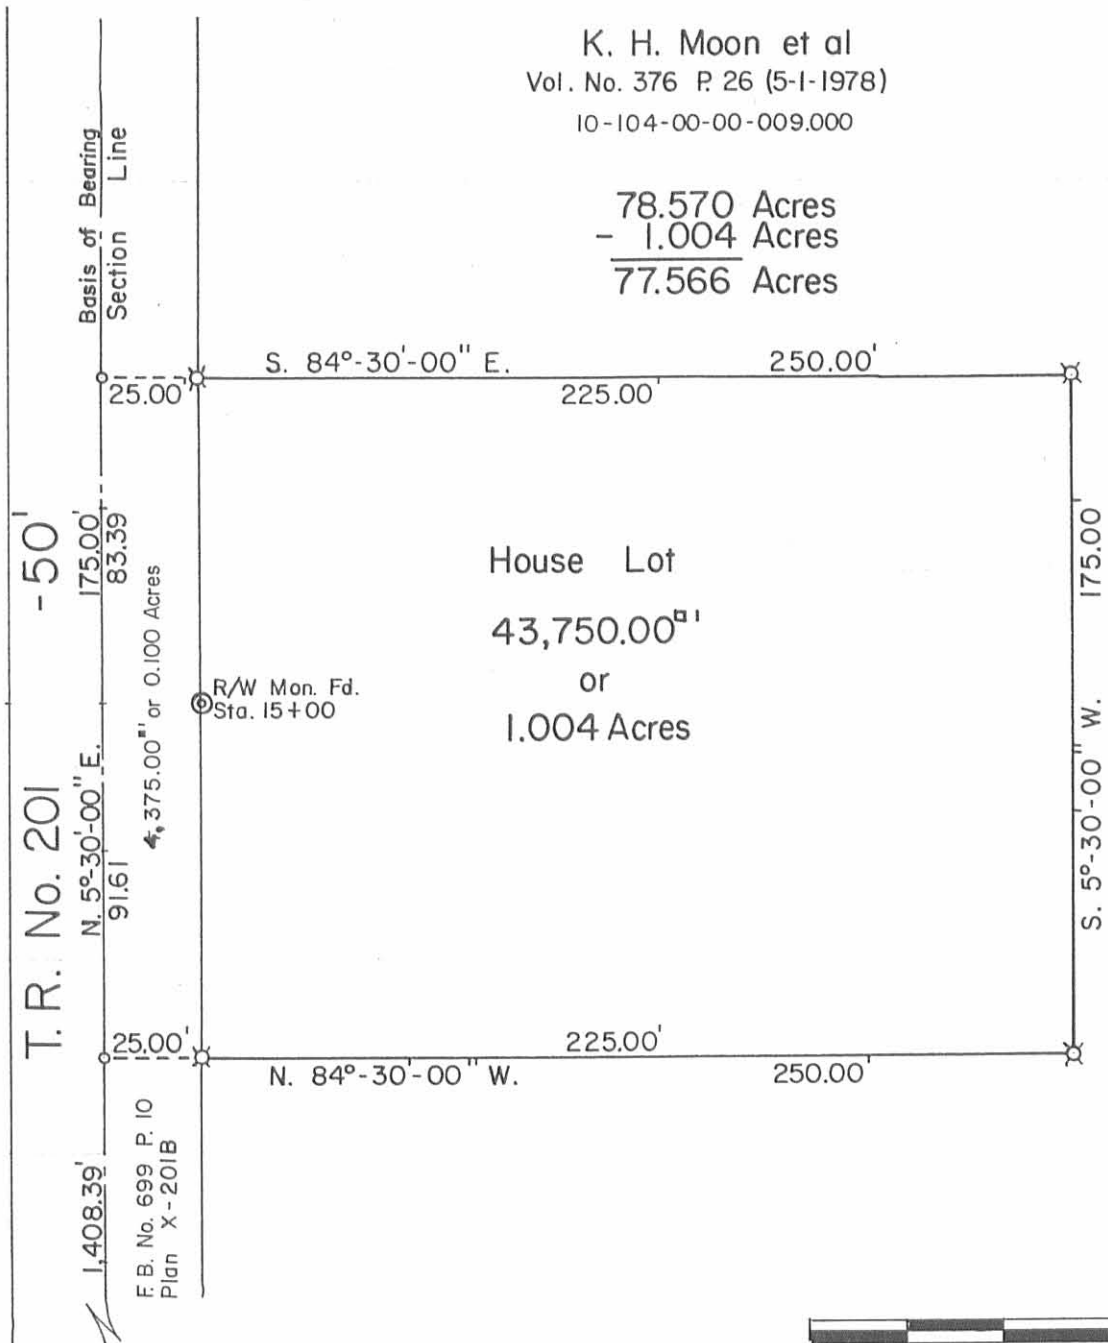

T.R. No. 201
 -50'
 N. 5°-30'-00\"/>

R/W Mon. Fd.
 Sta. 15+00

F.B. No. 699 P. 10
 Plan X-201B



Scale: 1" = 50'


SYMBOLS:

- o - R. R. Spikes Set.
- ⊗ - 5/8 x 30" Rebars Set.

Sec. 21 T3 R.14
 Sec. 15 T.3 R.14
 Harrison Township
 Section Line
 Union Township
 Sta. 0+00
 P.K. Nail over Stone Fd.

K. H. Moon Survey
 Section No. 15 T.3 R.14 B.M.R.S.
 Harrison Township
 Logan County, Ohio
 November 22, 1993

Daniel E. Gilbert
 DANIEL E. GILBERT, P.S.
 REG. SUR. NO. 5402
 400 N. PARK ST.
 BELLEFONTAINE, OHIO 43311
 TELEPHONE: 1 (513) 593-1428

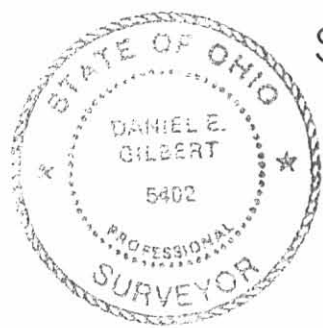

INDEXED ON MAP
 8856 1P

093-052