

QUATMAN SURVEY
V.M.S. 3683 JEFFERSON TOWNSHIP

October 15, 1961

The following described real estate situated in Jefferson Township, Logan County, Ohio and part of Virginia Military Survey 3683 and more particularly described as follows:

Beginning at a wood post at the southeast corner of the United States of America's 52.54 acre tract, said post also being the northwest corner of Fred N. Eads' 45.07 acre tract; thence with said Eads' west line S. 4°-56' E., 1010.0 feet to an iron pipe; thence S. 85°-30' W. 864.2 feet to an iron pipe; thence N. 4°-47' W. 1010.0 feet to an iron pipe in the south line of said United States of America's 52.54 acre tract; thence with said south line N. 85°-30' E. 861.6 feet to the place of beginning.

Containing 20.00 acres more or less.

The above described tract being part of Frank T. Quatman's 98.25 acre tract.


On Plat Book
" 18/61
D.E.G.

INDEXED ON MAP
2715 1D

United States of America
52.54 Ac.

LeRoy D. Allen
62.76 Ac.

N. 85° 30' E.

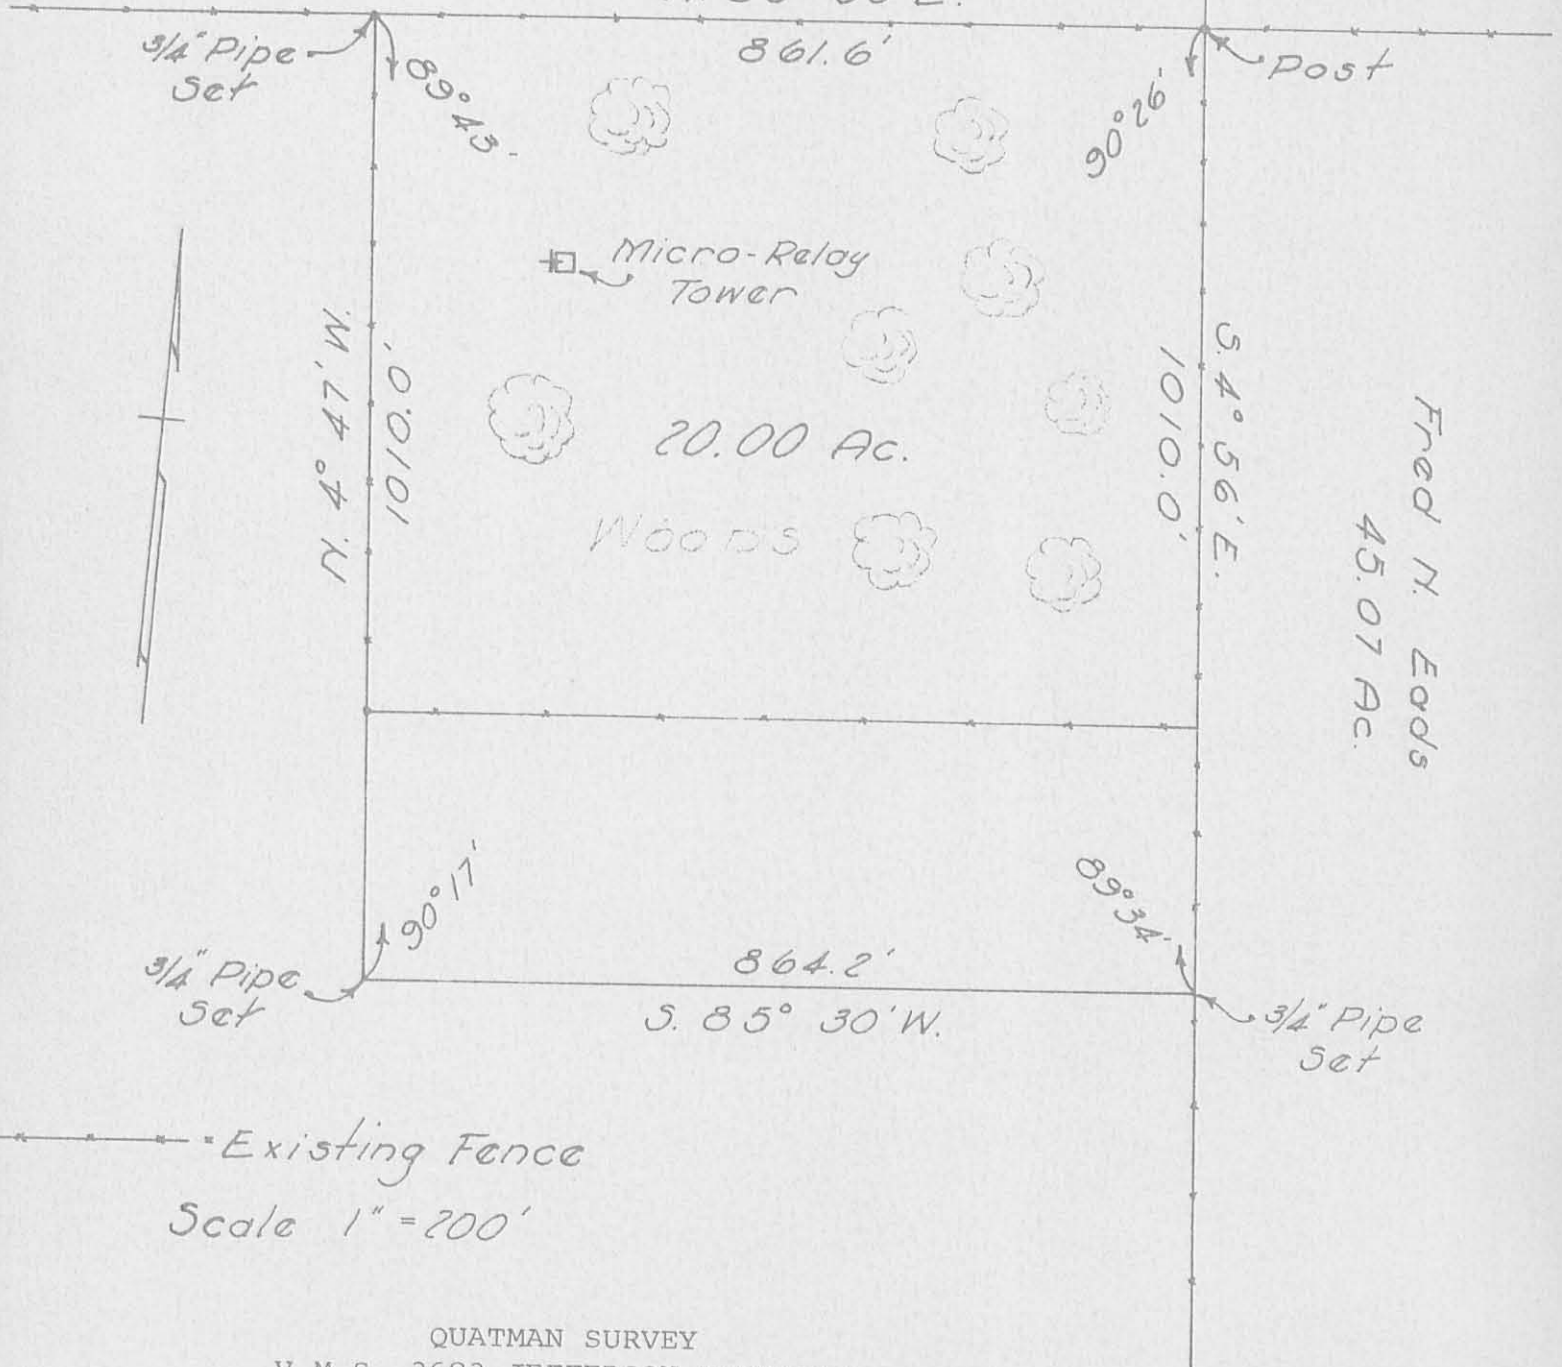

Fred N. Eod's
45.07 Ac.

QUATMAN SURVEY
V.M.S. 3683 JEFFERSON TOWNSHIP
October 15, 1961

Dan L. Dodson

Dan L. Dodson
Registered Surveyor 4270

2715 IP

INDEXED ON MAP

Telephone Co. Survey
Jefferson Twp.

Angle A B T $20^{\circ}43'$ $41^{\circ}26'$


Vert. L @ B - Top tower to top first rod

Top $21^{\circ}18'$

Red $6^{\circ}28'$ 33.7 Rd to Gr.

BAT $54^{\circ}01\frac{1}{2}'$ $108^{\circ}03'$

$$\begin{array}{r} 43560 \\ 20 \\ \hline 871,200 \end{array}$$

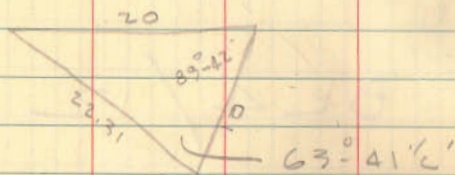

$$100 + 400 - 600 \quad 63.00524$$

$$\begin{array}{r} 200 \\ 209600 \end{array}$$

$$500 - 2.10 = \sqrt{497.9}$$

$$\begin{array}{r} 42 \overline{) 97} \\ 84 \\ \hline 1390 \\ 1260 \\ \hline 130 \end{array}$$

Dodson
G. Gealin

10/3/61

10/12/61 27

