

UNITED TELEPHONE COMPANY SURVEY  
V.M.S. 3683  
JEFFERSON TOWNSHIP  
October 20, 1971

The following described real estate situated in Jefferson Township, Logan County, Ohio and being part of Virginia Military Survey 3683 and more particularly described as follows:


Beginning at an iron bar in the center of Township Road No.55 at the southwest corner of Fred J. Eads Jr.'s 45.07 acre tract; thence with the centerline of said road S.84°50'W. 40.0 feet to an iron bar; thence parallel with and 40.0 feet west of the west line of said 45.07 acre tract, N.5° 15'W. 1086.1 feet to an iron bar; thence S.84° 55'W. 821.4 feet to an iron bar; thence N.5° 15'W. 400.0 feet to an iron pipe in the south line of the United States of America's 52.45 acre tract; thence with the southline of said tract N.84° 55'E. 861.4 feet to a wood post at the southeast corner of said tract and of the northwest corner of said Fred J. Eads Jr.'s 45.07 acre tract; thence with the west line of said 45.07 acre tract, S.5° 15'E. 1886.1 feet to the place of beginning, passing an iron bar at 400.0 feet.

Containing 8.91 acres more or less.

4869 1D

UNITED STATES OF AMERICA  
52.45 AC.

D. LEROY  
ALLEN  
62.76 AC.

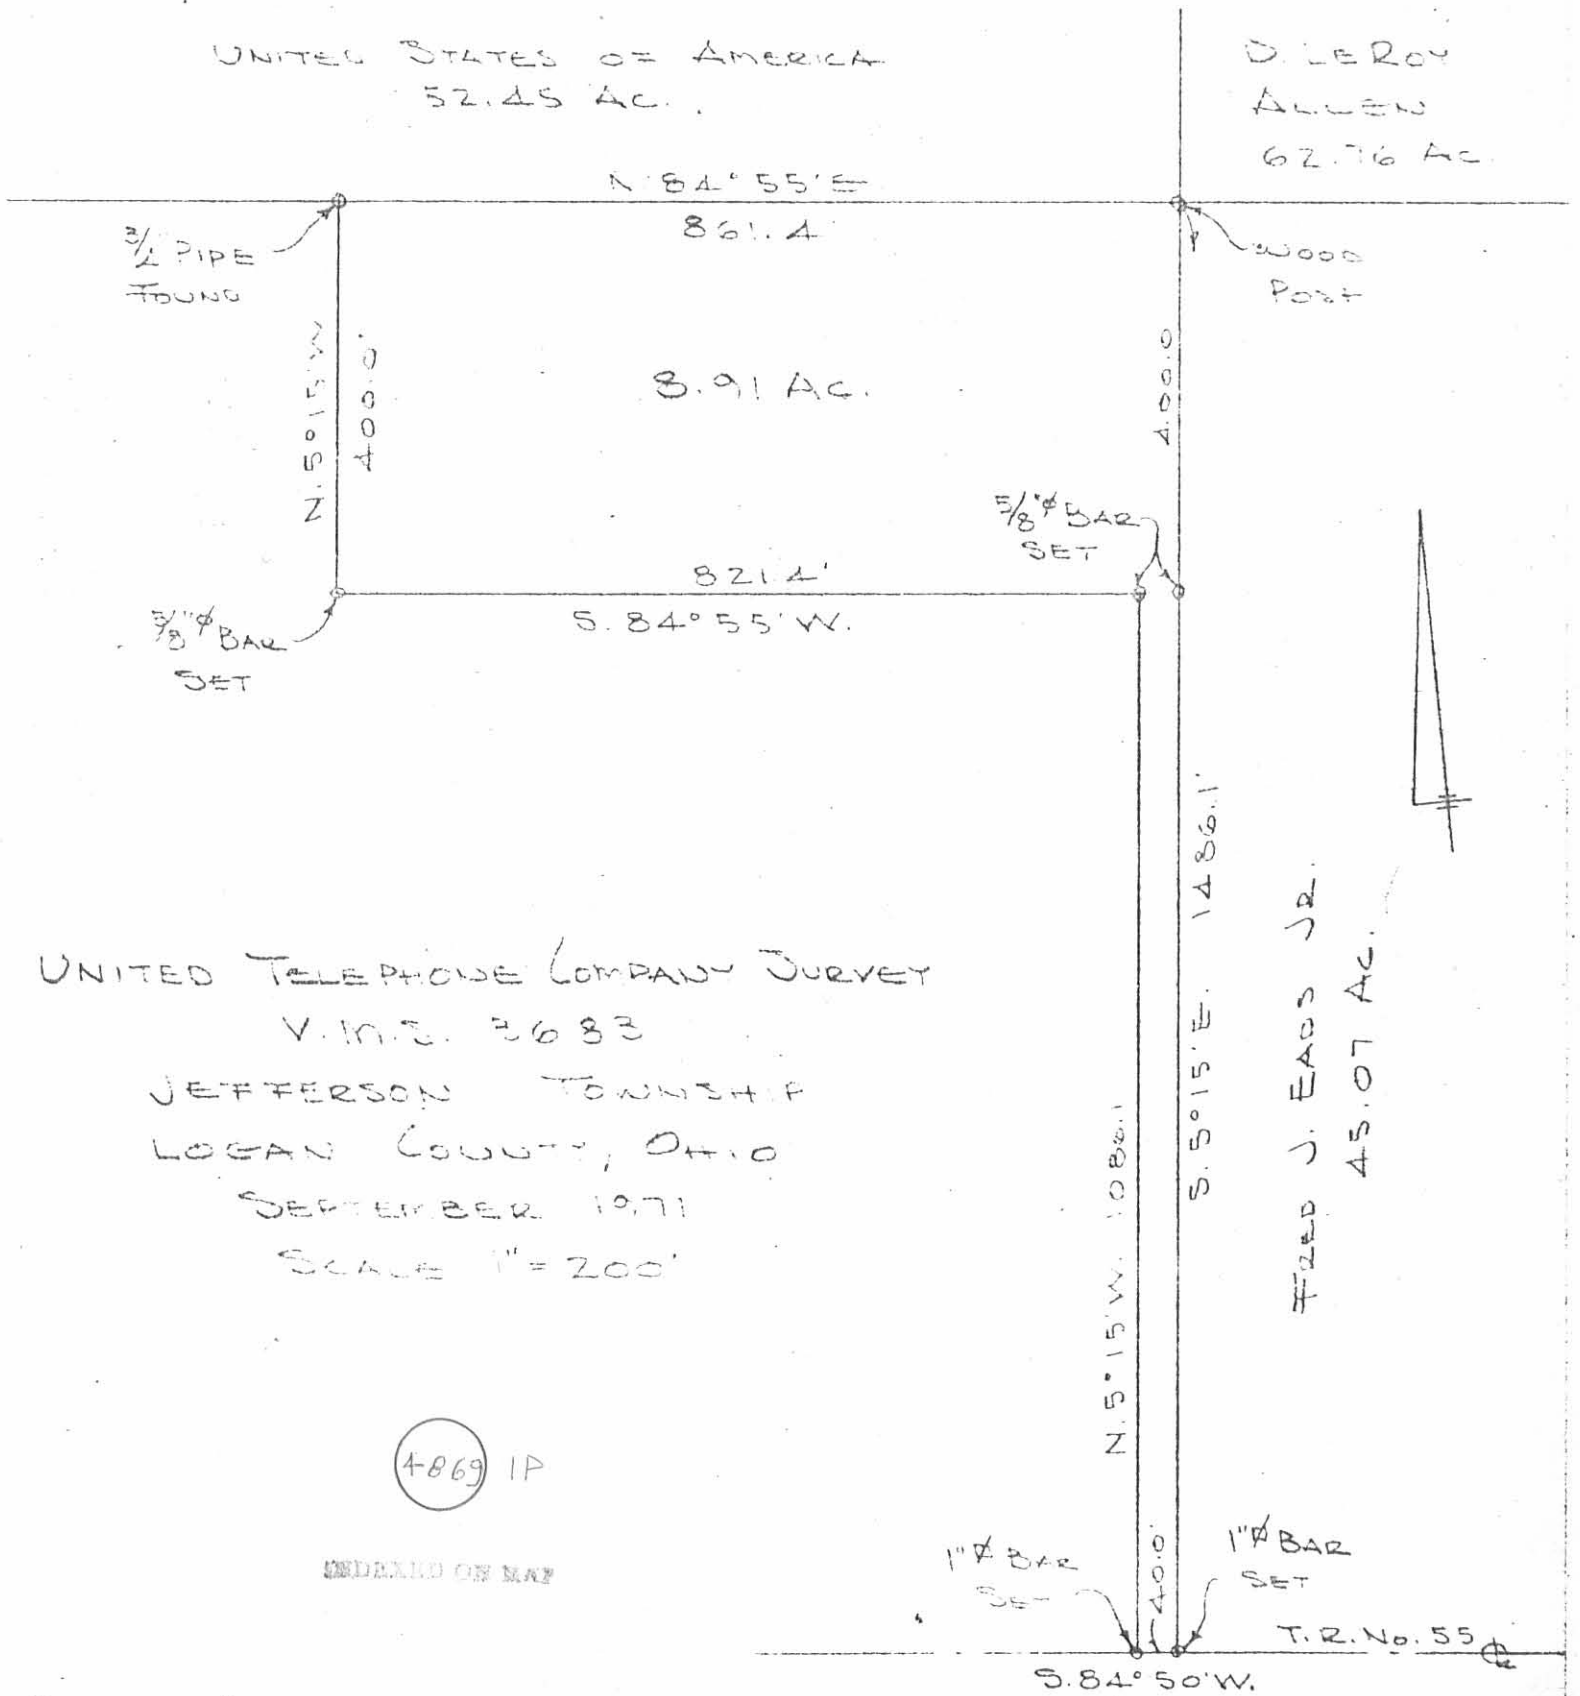

UNITED TELEPHONE COMPANY SURVEY  
 V.M.S. 2683  
 JEFFERSON TOWNSHIP  
 LOGAN COUNTY, OHIO  
 SEPTEMBER 1971  
 SCALE 1" = 200'

(4869) 1P

INDEXED ON MAP

DAN L. DODSON  
 REG SURVEYOR 4270  
 BELLEFONTAINE, O.