

ALLEN-HEMLEBEN SURVEY

(April 6, 1974)

The following described tract of land is situated in the State of Ohio, County of Logan, Township of Jefferson, V.M.S. No. 3327, being the southeast part of David LeRoy Allen's 83.25 acre tract described in Logan County Deed Record Volume 196, Page 392, being more particularly described as follows:

Commencing at a R.R. spike on the centerline of T.R. No. 135, being on the south line of V.M.S. No. 3327, also being N 19°-00' E, 2.77 feet from a R.R. spike at Sta. 29 + 28.5 as referenced in Logan County Engineer's Survey Field Book No. 511, Page 64, as a point of deflection in said road, said R.R. spike being the PLACE of BEGINNING,

thence following the centerline of T.R. No. 135, N 19°-00' E, 190.50 feet to a R.R. spike,

thence N 83°-03.5' E, 1085.04 feet (passing thru an iron pin at 27.80 feet marking the easterly right-of-way line of T.R. No. 135), to an iron pin on the west line of Earnest Hemleben's 88.00 acre tract,

thence following the west line of Hemleben's 88.00 acre tract, S 07°-53.5' E, 173.36 feet to an iron pin on the south line of V.M.S. No. 3327, also being on the north line of Earnest Hemleben's 78.63 acre tract,


thence following the south line of V.M.S. No. 3327 and the north line of Hemleben's 78.63 acre and 23.02 acre tracts, S 83°-09.5' W, 1171.26 feet (passing thru the easterly right-of-way line of T R. No. 135 at 1143.48 feet), to the PLACE of BEGINNING.

The above described tract of land contains 4.46 acres of which 0.11 acre is dedicated for highway purposes.


The above description is the result of a survey completed April 6, 1974, by Daniel Gilbert, P.S. No. 5402, and Paul Clapsaddle, S.I.T.

ATTEST:

Daniel E Gilbert, P.S.

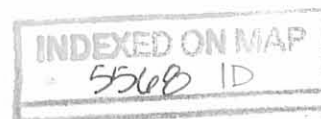

David LeRoy Allen
83.25 - 4.46 = 78.79 Ac.

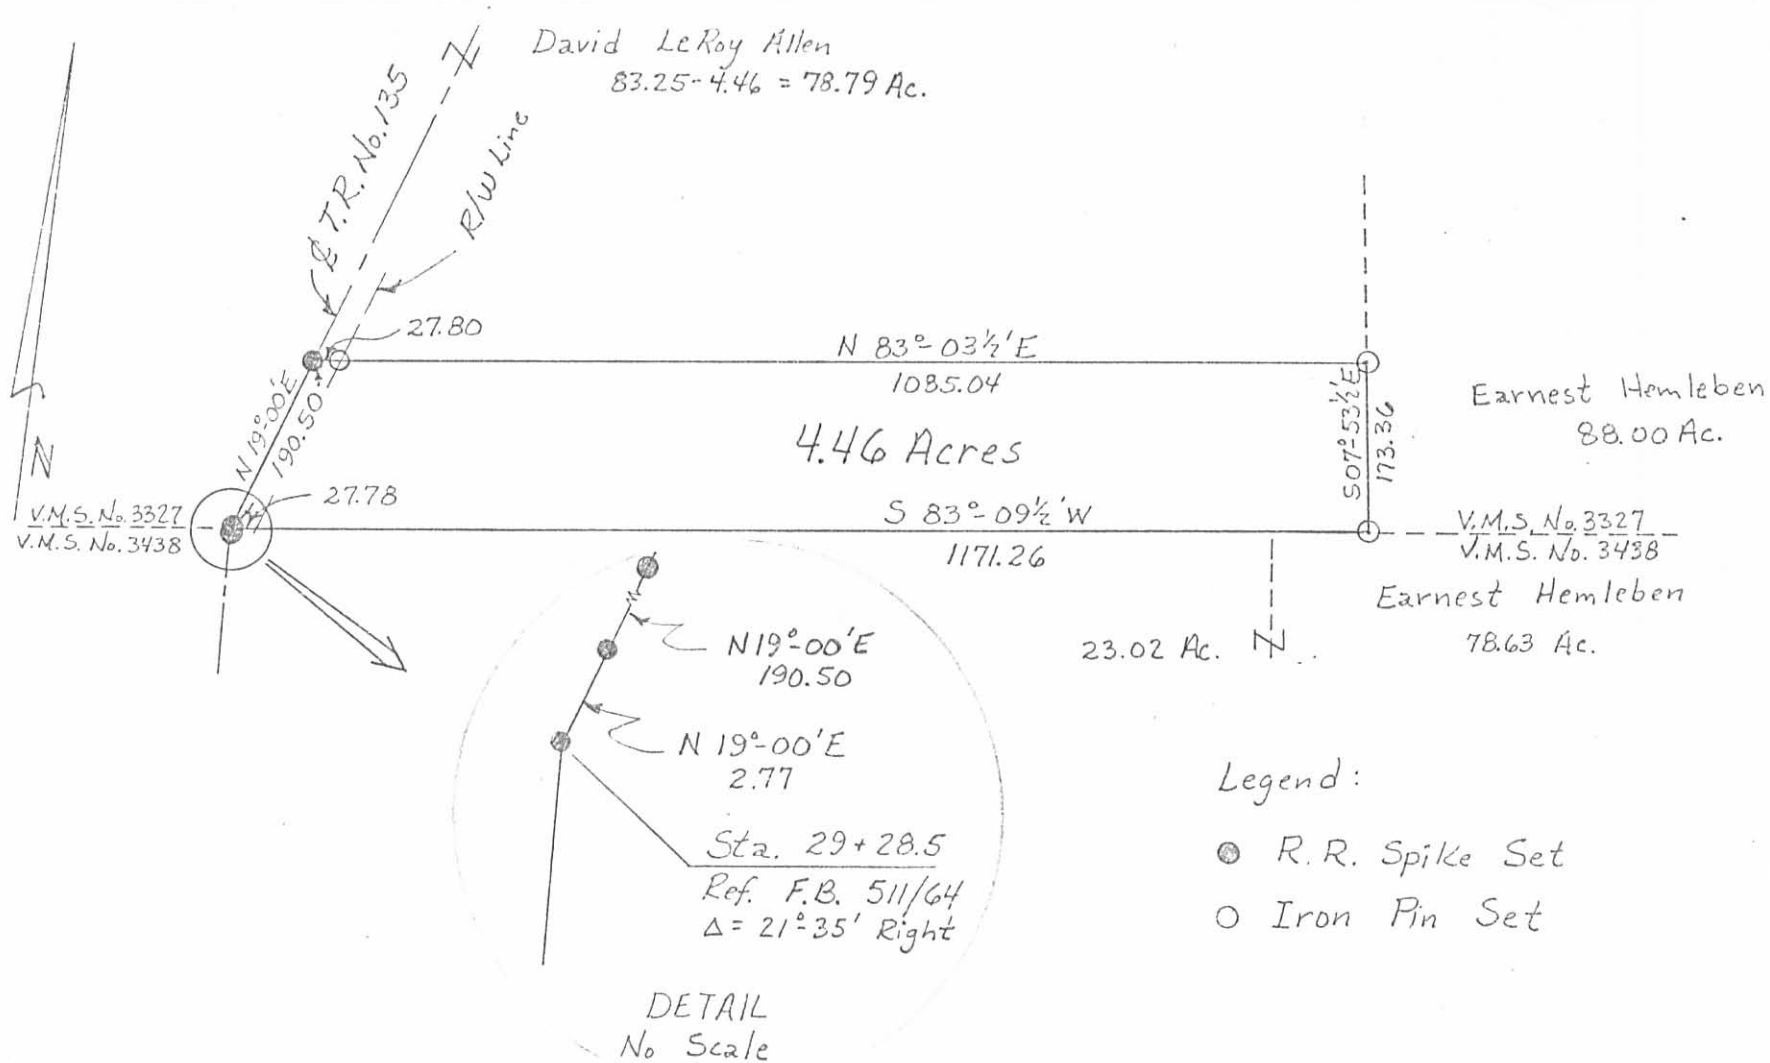

Scale: 1" = 200'
Date: 4/16/74
Drawing No. 74-00119
Survey By: Daniel Gilbert, P.S. #5402
& Paul Clopsaddle, S.I.T.

5368 IP

INDEXED ON MAP

ALLEN - HEMLEBEN SURVEY
State of Ohio
County of Logan
Township of Jefferson
V.M.S. No. 3327
Ref. F.B. 511, Page 64

ATTEST: Daniel E. Gilbert, P.S.