

RCO 4-20 SMY OK
Lee Surveying and Mapping Co., Inc.

Land Surveys • Topography • Subdivisions • Construction Layout

117 N. Madriver St.
Bellefontaine OH 43311



Phone: (937) 593-7335
Fax: (937) 593-7444

**DAVIS
58.739 ACRES
TRACT A-1**

Lying in Virginia Military Survey 6449, Jefferson Township, Logan County, Ohio.

Being out of the Robert H. Davis and Norine E. Davis, Trustees, original 179.547 acre tract as deeded and described in Official Record 480, Page 356 of the Logan County Records of Deeds and being more particularly described as follows:

Beginning at a railroad spike found on the west line of Virginia Military Survey 6449 at the intersection of the center-lines of County Highway 55 and Mount Crest Drive.

THENCE, with the west line of Virginia Military Survey 6449 and the center-line of County Highway 55 (60 feet wide), S 8°-20'-03" W, a distance of 338.52 feet to a railroad spike found.

THENCE, with the west line of Virginia Military Survey 6449 and the center-line of County Highway 55, S 6°-40'-27" W, a distance of 671.84 feet to a railroad spike found.

THENCE, with the west line of Virginia Military Survey 6449 and the center-line of County Highway 55, S 7°-29'-52" W, a distance of 722.20 feet to a MAG nail set at the TRUE POINT OF BEGINNING.

THENCE, S 82°-27'-43" E, a distance of 471.00 feet to a 5/8 inch iron rod set, passing a 5/8 inch iron rod set at 30.00 feet.

THENCE, N 7°-29'-52" E, a distance of 740.00 feet to a 5/8 inch iron rod set.

THENCE, S 82°-27'-43" E, a distance of 811.37 feet to a 5/8 inch iron rod set.

THENCE, S 79°-35'-42" E, a distance of 887.83 feet to a 1/2 inch iron rod found.

THENCE, with the south line of the Richard A. Petty original 31.167 acre tract (O.R. 63, Pg. 124), S 82°-04'-00" E, a distance of 241.05 feet to a 1/2 inch iron rod found.

THENCE, with the west line of the Claren P. Brown 16.935 acre tract (O.R. 74, Pg. 362) the following three (3) courses:

S 8°-02'-51" W, a distance of 889.34 feet to a 5/8 inch iron rod set;

N 83°-23'-49" W, a distance of 132.10 feet to a 5/8 inch iron rod set;

S 8°-05'-11" W, a distance of 387.27 feet to a 1/2 inch iron rod found;

THENCE, N 79°-52'-39" W, a distance of 2267.89 feet to a MAG nail set, passing a 5/8 inch iron rod set at 2237.86 feet.

THENCE, with the west line of Virginia Military Survey 6449 and the center-line of County Highway 55, N 7°-29'-52" E, a distance of 150.00 feet to a railroad spike found.

THENCE, with the lines of the Michael D. Stolly 1.10 acre tract (O.R. 526, Pg. 453) and 0.79 acre tract (O.R. 526, Pg. 455), the following three (3) courses:

S 85°-46'-55" E, a distance of 293.90 feet to a 6 inch wood corner post found, passing a 5/8 inch iron rod set at 30.05 feet.

N 11°-32'-45" E, a distance of 258.00 feet to a 5/8 inch iron rod found;

N 82°-48'-15" W, a distance of 311.63 feet to a railroad spike found, passing a 5/8 inch iron rod set at 281.63 feet.

THENCE, with the west line of Virginia Military Survey 6449 and the center-line of County Highway 55, N 7°-29'-52" E, a distance of 60.00 feet to the point of beginning.

INDEXED ON MAP
7764 10D-1

SM
Lee Surveying and Mapping Co., Inc.

Land Surveys • Topography • Subdivisions • Construction Layout

117 N. Madriver St.
Bellefontaine OH 43311



Phone: (937) 593-7335
Fax: (937) 593-7444

**DAVIS
9.692 ACRES
TRACT J-9**

Lying in Virginia Military Survey 6449, Jefferson Township, Logan County, Ohio.

Being out of the Robert H. Davis and Norine E. Davis, Trustees, original 179.547 acre tract as deeded and described in Official Record 480, Page 356 of the Logan County Records of Deeds and being more particularly described as follows:

Beginning at a railroad spike found on the west line of Virginia Military Survey 6449 at the intersection of the center-lines of County Highway 55 and Mount Crest Drive.

THENCE, with the west line of Virginia Military Survey 6449 and the center-line of County Highway 55 (60 feet wide), S 8°-20'-03" W, a distance of 338.52 feet to a railroad spike found.

THENCE, with the west line of Virginia Military Survey 6449 and the center-line of County Highway 55, S 6°-40'-27" W, a distance of 327.02 feet to a MAG nail set at the TRUE POINT OF BEGINNING.

THENCE, S 82°-27'-43" E, a distance of 1299.72 feet to a 5/8 inch iron rod set, passing a 5/8 inch iron rod set at 30.00 feet.

THENCE, with the east line extended of Mount Crest Acres Allotment No. 1, S 9°-40'-04" W, a distance of 327.20 feet to a 5/8 inch iron rod set.

THENCE, N 82°-27'-43" W, a distance of 1282.63 feet to a MAG nail set, passing a 5/8 inch iron rod set at 1252.63 feet.

THENCE, with the west line of Virginia Military Survey 6449 and the center-line of County Highway 55, N 6°-40'-27" E, a distance of 327.02 feet to the point of beginning.

Containing 9.692 acres, of which 0.225 acre is within the highway right-of-way.

The basis for bearings is the center-line of County Highway 55, 1010.36 feet south of the intersection of the center-line of Mount Crest Drive, being N 7°-29'-52" E, and all other bearings are from angles and distances measured in a field survey by Lee Surveying and Mapping Co., Inc. on February 27, 2003.




ORIGINAL STAMP IN GREEN

Description prepared by:

A handwritten signature in black ink, appearing to read 'Jeffrey I. Lee'.

Jeffrey I. Lee
Professional Surveyor 6359
March 27, 2003

L-1656

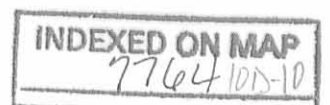

Lee Surveying and Mapping Co., Inc.

Land Surveys • Topography • Subdivisions • Construction Layout

117 N. Madriver St.
Bellefontaine OH 43311



Phone: (937) 593-7335
Fax: (937) 593-7444

DAVIS 2.000 ACRES TRACT K-10

Lying in Virginia Military Survey 6449, Jefferson Township, Logan County, Ohio.

Being out of the Robert H. Davis and Norine E. Davis 8.000 acre tract as deeded and described in Official Record 633, Page 893, Tract II, of the Logan County Records of Deeds and being more particularly described as follows:

Beginning at a railroad spike found on the west line of Virginia Military Survey 6449 at the intersection of the center-lines of County Highway 55 and Mount Crest Drive.

THENCE, with the west line of Virginia Military Survey 6449 and the center-line of County Highway 55 (60 feet wide), S 8°-20'-03" W, a distance of 338.52 feet to a railroad spike found.

THENCE, with the west line of Virginia Military Survey 6449 and the center-line of County Highway 55, S 6°-40'-27" W, a distance of 654.04 feet to a MAG nail set at the TRUE POINT OF BEGINNING.

THENCE, S 82°-27'-43" E, a distance of 471.26 feet to a 5/8 inch iron rod set, passing a 5/8 inch iron rod set at 30.00 feet.

THENCE, S 7°-29'-52" W, a distance of 185.00 feet to a 5/8 inch iron rod set.

THENCE, N 82°-27'-43" W, a distance of 471.00 feet to a MAG nail set, passing a 5/8 inch iron rod set at 441.00 feet.

THENCE, with the west line of Virginia Military Survey 6449 and the center-line of County Highway 55, N 7°-29'-52" E, a distance of 167.20 feet to a railroad spike found.

THENCE, with the west line of Virginia Military Survey 6449 and the center-line of County Highway 55, N 6°-40'-27" E, a distance of 17.80 feet to the point of beginning.

Containing 2.000 acres, of which 0.127 acre is within the highway right-of-way.

The basis for bearings is the center-line of County Highway 55, 1010.36 feet south of the intersection of the center-line of Mount Crest Drive, being N 7°-29'-52" E, and all other bearings are from angles and distances measured in a field survey by Lee Surveying and Mapping Co., Inc. on February 27, 2003.

Description prepared by:




ORIGINAL STAMP IN GREEN

A handwritten signature in black ink, appearing to read 'Jeffrey I. Lee'.

Jeffrey I. Lee
Professional Surveyor 6359
March 27, 2003

L-1656

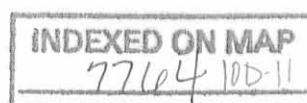

Lee Surveying and Mapping Co., Inc.

Land Surveys • Topography • Subdivisions • Construction Layout

117 N. Madriver St.
Bellefontaine OH 43311



Phone: (937) 593-7335
Fax: (937) 593-7444

DAVIS 2.000 ACRES TRACT L-11

Lying in Virginia Military Survey 6449, Jefferson Township, Logan County, Ohio.

Being out of the Robert H. Davis and Norine E. Davis 8.000 acre tract as deeded and described in Official Record 633, Page 893, Tract II, of the Logan County Records of Deeds and being more particularly described as follows:

Beginning at a railroad spike found on the west line of Virginia Military Survey 6449 at the intersection of the center-lines of County Highway 55 and Mount Crest Drive.

THENCE, with the west line of Virginia Military Survey 6449 and the center-line of County Highway 55 (60 feet wide), S 8°-20'-03" W, a distance of 338.52 feet to a railroad spike found.

THENCE, with the west line of Virginia Military Survey 6449 and the center-line of County Highway 55, S 6°-40'-27" W, a distance of 671.84 feet to a railroad spike found.

THENCE, with the west line of Virginia Military Survey 6449 and the center-line of County Highway 55, S 7°-29'-52" W, a distance of 167.20 feet to a MAG nail set at the TRUE POINT OF BEGINNING.

THENCE, S 82°-27'-43" E, a distance of 471.00 feet to a 5/8 inch iron rod set, passing a 5/8 inch iron rod set at 30.00 feet.

THENCE, S 7°-29'-52" W, a distance of 185.00 feet to a 5/8 inch iron rod set.

THENCE, N 82°-27'-43" W, a distance of 471.00 feet to a MAG nail set, passing a 5/8 inch iron rod set at 441.00 feet.

THENCE, with the west line of Virginia Military Survey 6449 and the center-line of County Highway 55, N 7°-29'-52" E, a distance of 185.00 feet to the point of beginning.

Containing 2.000 acres, of which 0.127 acre is within the highway right-of-way.

The basis for bearings is the center-line of County Highway 55, 1010.36 feet south of the intersection of the center-line of Mount Crest Drive, being N 7°-29'-52" E, and all other bearings are from angles and distances measured in a field survey by Lee Surveying and Mapping Co., Inc. on February 27, 2003.

Description prepared by:




ORIGINAL STAMP IN GREEN

A handwritten signature in black ink, appearing to read 'Jeffrey I. Lee'.

Jeffrey I. Lee
Professional Surveyor 6359
March 27, 2003


L-1656

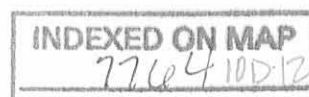

Lee Surveying and Mapping Co., Inc.

Land Surveys • Topography • Subdivisions • Construction Layout

117 N. Madriver St.
Bellefontaine OH 43311

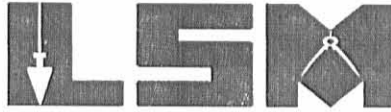

Phone: (937) 593-7335
Fax: (937) 593-7444

DAVIS 2.000 ACRES TRACT M-12

Lying in Virginia Military Survey 6449, Jefferson Township, Logan County, Ohio.

Being out of the Robert H. Davis and Norine E. Davis 8.000 acre tract as deeded and described in Official Record 633, Page 893, Tract II, of the Logan County Records of Deeds and being more particularly described as follows:

Beginning at a railroad spike found on the west line of Virginia Military Survey 6449 at the intersection of the center-lines of County Highway 55 and Mount Crest Drive.

THENCE, with the west line of Virginia Military Survey 6449 and the center-line of County Highway 55 (60 feet wide), S 8°-20'-03" W, a distance of 338.52 feet to a railroad spike found.

THENCE, with the west line of Virginia Military Survey 6449 and the center-line of County Highway 55, S 6°-40'-27" W, a distance of 671.84 feet to a railroad spike found.

THENCE, with the west line of Virginia Military Survey 6449 and the center-line of County Highway 55, S 7°-29'-52" W, a distance of 352.20 feet to a MAG nail set at the TRUE POINT OF BEGINNING.

THENCE, S 82°-27'-43" E, a distance of 471.00 feet to a 5/8 inch iron rod set, passing a 5/8 inch iron rod set at 30.00 feet.

THENCE, S 7°-29'-52" W, a distance of 185.00 feet to a 5/8 inch iron rod set.

THENCE, N 82°-27'-43" W, a distance of 471.00 feet to a MAG nail set, passing a 5/8 inch iron rod set at 441.00 feet.

THENCE, with the west line of Virginia Military Survey 6449 and the center-line of County Highway 55, N 7°-29'-52" E, a distance of 185.00 feet to the point of beginning.

Containing 2.000 acres, of which 0.127 acre is within the highway right-of-way.

The basis for bearings is the center-line of County Highway 55, 1010.36 feet south of the intersection of the center-line of Mount Crest Drive, being N 7°-29'-52" E, and all other bearings are from angles and distances measured in a field survey by Lee Surveying and Mapping Co., Inc. on February 27, 2003.

Description prepared by:




ORIGINAL STAMP IN GREEN

A handwritten signature in black ink, appearing to read 'J. Lee'.

Jeffrey I. Lee
Professional Surveyor 6359
March 27, 2003

L-1656

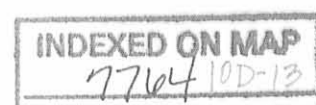

Lee Surveying and Mapping Co., Inc.

Land Surveys • Topography • Subdivisions • Construction Layout

117 N. Madriver St.
Bellefontaine OH 43311



Phone: (937) 593-7335
Fax: (937) 593-7444

DAVIS 2.000 ACRES TRACT N-13

Lying in Virginia Military Survey 6449, Jefferson Township, Logan County, Ohio.

Being out of the Robert H. Davis and Norine E. Davis 8.000 acre tract as deeded and described in Official Record 633, Page 893, Tract II, of the Logan County Records of Deeds and being more particularly described as follows:

Beginning at a railroad spike found on the west line of Virginia Military Survey 6449 at the intersection of the center-lines of County Highway 55 and Mount Crest Drive.

THENCE, with the west line of Virginia Military Survey 6449 and the center-line of County Highway 55 (60 feet wide), S 8°-20'-03" W, a distance of 338.52 feet to a railroad spike found.

THENCE, with the west line of Virginia Military Survey 6449 and the center-line of County Highway 55, S 6°-40'-27" W, a distance of 671.84 feet to a railroad spike found.

THENCE, with the west line of Virginia Military Survey 6449 and the center-line of County Highway 55, S 7°-29'-52" W, a distance of 537.20 feet to a MAG nail set at the TRUE POINT OF BEGINNING.

THENCE, S 82°-27'-43" E, a distance of 471.00 feet to a 5/8 inch iron rod set, passing a 5/8 inch iron rod set at 30.00 feet.

THENCE, S 7°-29'-52" W, a distance of 185.00 feet to a 5/8 inch iron rod set.

THENCE, N 82°-27'-43" W, a distance of 471.00 feet to a MAG nail set, passing a 5/8 inch iron rod set at 441.00 feet.

THENCE, with the west line of Virginia Military Survey 6449 and the center-line of County Highway 55, N 7°-29'-52" E, a distance of 185.00 feet to the point of beginning.

Containing 2.000 acres, of which 0.127 acre is within the highway right-of-way.

The basis for bearings is the center-line of County Highway 55, 1010.36 feet south of the intersection of the center-line of Mount Crest Drive, being N 7°-29'-52" E, and all other bearings are from angles and distances measured in a field survey by Lee Surveying and Mapping Co., Inc. on February 27, 2003.

Description prepared by:




ORIGINAL STAMP IN GREEN

A handwritten signature in black ink, appearing to read 'J. Lee', written over the typed name and title.

Jeffrey I. Lee
Professional Surveyor 6359
March 27, 2003

L-1656

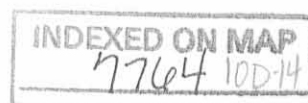

Lee Surveying and Mapping Co., Inc.

Land Surveys • Topography • Subdivisions • Construction Layout

117 N. Madriver St.
Bellefontaine OH 43311



Phone: (937) 593-7335
Fax: (937) 593-7444

DAVIS 2.000 ACRES TRACT P-14

Lying in Virginia Military Survey 6449, Jefferson Township, Logan County, Ohio.

Being out of the Robert H. Davis and Norine E. Davis 76.742 acre tract as deeded and described in Official Record 633, Page 893, Tract III, of the Logan County Records of Deeds and being more particularly described as follows:

Beginning at a railroad spike found on the west line of Virginia Military Survey 6449 at the intersection of the center-lines of County Highway 55 and Mount Crest Drive.

THENCE, with the west line of Virginia Military Survey 6449 and the center-line of County Highway 55 (60 feet wide), S 8°-20'-03" W, a distance of 338.52 feet to a railroad spike found.

THENCE, with the west line of Virginia Military Survey 6449 and the center-line of County Highway 55, S 6°-40'-27" W, a distance of 671.84 feet to a railroad spike found.

THENCE, with the west line of Virginia Military Survey 6449 and the center-line of County Highway 55, S 7°-29'-52" W, a distance of 2193.48 feet to a railroad spike found.

THENCE, with the west line of Virginia Military Survey 6449 and the center-line of County Highway 55, S 7°-50'-22"E, a distance of 46.66 feet to a MAG nail set at the TRUE POINT OF BEGINNING.

THENCE, S 82°-51'-14" E, a distance of 471.00 feet to a 5/8 inch iron rod set, passing a 5/8 inch iron rod set at 30.00 feet.

THENCE, S 7°-50'-22" W, a distance of 185.00 feet to a 5/8 inch iron rod set.

THENCE, with the north line of the Scott M. Wisniewski 14.08 acre tract (O.R. 297, Pg. 832), N 82°-51'-14" W, a distance of 471.00 feet to a railroad spike found, passing a 5/8 inch iron rod set at 441.00 feet.

THENCE, with the west line of Virginia Military Survey 6449 and the center-line of County Highway 55, N 7°-50'-22" E, a distance of 185.00 feet to the point of beginning.

Containing 2.000 acres, of which 0.127 acre is within the highway right-of-way.

The basis for bearings is the center-line of County Highway 55, 1010.36 feet south of the intersection of the center-line of Mount Crest Drive, being N 7°-29'-52" E, and all other bearings are from angles and distances measured in a field survey by Lee Surveying and Mapping Co., Inc. on February 27, 2003.

Description prepared by:




ORIGINAL STAMP IN GREEN

A handwritten signature in black ink, appearing to read 'J. Lee', written over the printed name and title.

Jeffrey I. Lee
Professional Surveyor 6359
March 27, 2003

L-1656

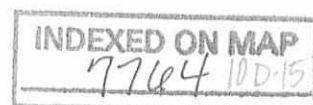

Lee Surveying and Mapping Co., Inc.

Land Surveys • Topography • Subdivisions • Construction Layout

117 N. Madriver St.
Bellefontaine OH 43311



Phone: (937) 593-7335
Fax: (937) 593-7444

Containing 58.739 acres, of which 0.145 acre is within the highway right-of-way.

The basis for bearings is the center-line of County Highway 55, 1010.36 feet south of the intersection of the center-line of Mount Crest Drive, being N 7°-29'-52" E, and all other bearings are from angles and distances measured in a field survey by Lee Surveying and Mapping Co., Inc. on February 27, 2003.




ORIGINAL STAMP IN GREEN

Description prepared by:

A handwritten signature in black ink, appearing to read 'Jeffrey I. Lee'.

Jeffrey I. Lee
Professional Surveyor 6359
March 27, 2003

L-1656

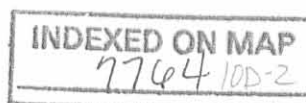

Lee Surveying and Mapping Co., Inc.

Land Surveys • Topography • Subdivisions • Construction Layout

117 N. Madriver St.
Bellefontaine OH 43311



Phone: (937) 593-7335
Fax: (937) 593-7444

DAVIS 74.742 ACRES TRACT B-2

Lying in Virginia Military Survey 6449, Jefferson Township, Logan County, Ohio.

Being out of the Robert H. Davis and Norine E. Davis 76.742 acre tract as deeded and described in Official Record 633, Page 893, Tract III, of the Logan County Records of Deeds and being more particularly described as follows:

Beginning at a railroad spike found on the west line of Virginia Military Survey 6449 at the intersection of the center-lines of County Highway 55 and Mount Crest Drive.

THENCE, with the west line of Virginia Military Survey 6449 and the center-line of County Highway 55 (60 feet wide), S 8°-20'-03" W, a distance of 338.52 feet to a railroad spike found.

THENCE, with the west line of Virginia Military Survey 6449 and the center-line of County Highway 55, S 6°-40'-27" W, a distance of 671.84 feet to a railroad spike found.

THENCE, with the west line of Virginia Military Survey 6449 and the center-line of County Highway 55, S 7°-29'-52" W, a distance of 1204.73 feet to a MAG nail set at the TRUE POINT OF BEGINNING.

THENCE, S 79°-52'-39" E, a distance of 2267.89 feet to a 1/2 inch iron rod found, passing a 5/8 inch iron rod set at 30.03 feet.

THENCE, with the south line of the Claren P. Brown 16.935 acre tract (O.R. 74, Pg. 362), S 81°-54'-49" E, a distance of 644.75 feet to a 1/2 inch iron rod found.

THENCE, with the east line of Virginia Military Survey 6449, the west line of the Edna K. Godwin 119.800 acre tract (O.R. 346, Pg. 837) and the west line of the Steven R. Fansler original 86 acre tract (O.R. 139, Pg. 830, Tract 3), S 7°-08'-02" W, a distance of 1092.05 feet to a 5/8 inch iron rod set.

THENCE, with the north line of the Steven R. Fansler original 45 acre tract (O.R. 139, Pg. 830, Tract 4) and the north lines of the Scott M. Wisniewski 14.633 acre tract (O.R. 490, Pg. 427) and 14.08 acre tract (O.R. 297, Pg. 832), N 82°-51'-14" W, a distance of 2447.60 feet to a 5/8 inch iron rod set.

THENCE, N 7°-50'-22" E, a distance of 185.00 feet to a 5/8 inch iron rod set.

THENCE, N 82°-51'-14" W, a distance of 471.00 feet to a MAG nail set, passing a 5/8 inch iron rod set at 441.00 feet.

THENCE, with the west line of Virginia Military Survey 6449 and the center-line of County Highway 55, N 7°-50'-22" E, a distance of 46.66 feet to a railroad spike found.

THENCE, with the west line of Virginia Military Survey 6449 and the center-line of County Highway 55, N 7°-29'-52" E, a distance of 988.75 feet to the point of beginning.

Containing 74.742 acres, of which 0.835 acre is within the highway right-of-way.


The basis for bearings is the center-line of County Highway 55, 1010.36 feet south of the intersection of the center-line of Mount Crest Drive, being N 7°-29'-52" E, and all other bearings are from angles and distances measured in a field survey by Lee Surveying and Mapping Co., Inc. on February 27, 2003.



ORIGINAL STAMP IN GREEN

Description prepared by:

A handwritten signature in black ink, appearing to read 'Jeffrey I. Lee'.
Jeffrey I. Lee
Professional Surveyor 6359
March 27, 2003

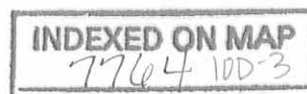


L-1656

my ok
Lee Surveying and Mapping Co., Inc.

Land Surveys • Topography • Subdivisions • Construction Layout

117 N. Madriver St.
Bellefontaine OH 43311

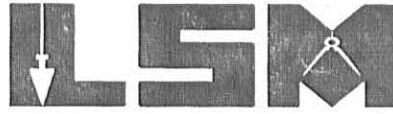

Phone: (937) 593-7335
Fax: (937) 593-7444

**DAVIS
12.243 ACRES
TRACT C-3**

Lying in Virginia Military Survey 6449, Jefferson Township, Logan County, Ohio.

Being out of the Robert H. Davis and Norine E. Davis, Trustees, original 179.547 acre tract as deeded and described in Official Record 480, Page 356 of the Logan County Records of Deeds and being more particularly described as follows:

Beginning at a stone found on the center-line of Township Road 182 at a northeast corner of Mount Crest Acres Allotment No. 1 (Plat Cabinet A, Slide 421).

THENCE, with the center-line of Township Road 182 (50 feet wide), S 82°-36'-27" E, a distance of 150.00 feet to a MAG nail set.

THENCE, S 7°-54'-30" W, a distance of 493.12 feet to a 5/8 inch iron rod set, passing a 5/8 inch iron rod set at 25.06 feet.

THENCE, S 82°-36'-27" E, a distance of 706.68 feet to a 5/8 inch iron rod set.

THENCE, with the west line of the Richard A. Petty original 31.167 acre tract (O.R. 63, Pg. 124), S 7°-54'-30" W, a distance of 541.21 feet to a 1/2 inch iron rod found.

THENCE, N 79°-35'-42" W, a distance of 887.83 feet to a 5/8 inch iron rod set.

THENCE, with the east line and the east line extended of Mount Crest Acres Allotment No. 1, N 9°-40'-04" E, a distance of 988.41 feet to the point of beginning, passing a 5/8 inch iron rod set at 963.31 feet.

Containing 12.243 acres, of which 0.086 acre is within the highway right-of-way.

The basis for bearings is the center-line of County Highway 55, 1010.36 feet south of the intersection of the center-line of Mount Crest Drive, being N 7°-29'-52" E, and all other bearings are from angles and distances measured in a field survey by Lee Surveying and Mapping Co., Inc. on February 27, 2003.




ORIGINAL STAMP IN GREEN

Description prepared by:

Jeffrey I. Lee
Professional Surveyor 6359
March 27, 2003


L-1656

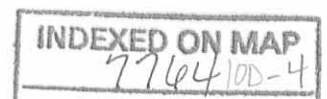

Lee Surveying and Mapping Co., Inc.

Land Surveys • Topography • Subdivisions • Construction Layout

117 N. Madriver St.
Bellefontaine OH 43311

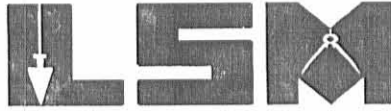

Phone: (937) 593-7335
Fax: (937) 593-7444

DAVIS 2.000 ACRES TRACT D-4

Lying in Virginia Military Survey 6449, Jefferson Township, Logan County, Ohio.

Being out of the Robert H. Davis and Norine E. Davis 8.000 acre tract as deeded and described in Official Record 633, Page 893, Tract I, of the Logan County Records of Deeds and being more particularly described as follows:

Beginning at a stone found on the center-line of Township Road 182 at a northeast corner of Mount Crest Acres Allotment No. 1 (Plat Cabinet A, Slide 421).

THENCE, with the center-line of Township Road 182 (50 feet wide), S 82°-36'-27" E, a distance of 680.01 feet to a MAG nail set at the TRUE POINT OF BEGINNING.

THENCE, with the center-line of Township Road 182, S 82°-36'-27" E, a distance of 176.67 feet to a railroad spike found.

THENCE, with the west line of the Kevin J. Merinar 1.77 acre tract (O.R. 510, Pg. 468) and the west line of the Richard A. Petty original 31.167 acre tract (O.R. 63, Pg. 124), S 7°-54'-30" W, a distance of 493.12 feet to a 5/8 inch iron rod set, passing a 5/8 inch iron rod set at 25.06 feet.

THENCE, N 82°-36'-27" W, a distance of 176.67 feet to a 5/8 inch iron rod set.

THENCE, N 7°-54'-30" E, a distance of 493.12 feet to the point of beginning, passing a 5/8 inch iron rod set at 468.06 feet.

Containing 2.000 acres, of which 0.101 acre is within the highway right-of-way.

The basis for bearings is the center-line of County Highway 55, 1010.36 feet south of the intersection of the center-line of Mount Crest Drive, being N 7°-29'-52" E, and all other bearings are from angles and distances measured in a field survey by Lee Surveying and Mapping Co., Inc. on February 27, 2003.

Description prepared by:




ORIGINAL STAMP IN GREEN

A handwritten signature in black ink, appearing to read 'Jeffrey I. Lee'.

Jeffrey I. Lee
Professional Surveyor 6359
March 27, 2003

L-1656

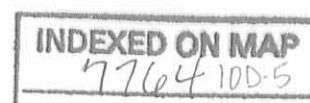

Lee Surveying and Mapping Co., Inc.

Land Surveys • Topography • Subdivisions • Construction Layout

117 N. Madriver St.
Bellefontaine OH 43311



Phone: (937) 593-7335
Fax: (937) 593-7444

DAVIS 2.000 ACRES TRACT E-5

Lying in Virginia Military Survey 6449, Jefferson Township, Logan County, Ohio.

Being out of the Robert H. Davis and Norine E. Davis 8.000 acre tract as deeded and described in Official Record 633, Page 893, Tract I, of the Logan County Records of Deeds and being more particularly described as follows:

Beginning at a stone found on the center-line of Township Road 182 at a northeast corner of Mount Crest Acres Allotment No. 1 (Plat Cabinet A, Slide 421).

THENCE, with the center-line of Township Road 182 (50 feet wide), S 82°-36'-27" E, a distance of 503.34 feet to a MAG nail set at the TRUE POINT OF BEGINNING.

THENCE, with the center-line of Township Road 182, S 82°-36'-27" E, a distance of 176.67 feet to a MAG nail set.

THENCE, S 7°-54'-30" W, a distance of 493.12 feet to a 5/8 inch iron rod set, passing a 5/8 inch iron rod set at 25.06 feet.

THENCE, N 82°-36'-27" W, a distance of 176.67 feet to a 5/8 inch iron rod set.

THENCE, N 7°-54'-30" E, a distance of 493.12 feet to the point of beginning, passing a 5/8 inch iron rod set at 468.06 feet.


Containing 2.000 acres, of which 0.101 acre is within the highway right-of-way.

The basis for bearings is the center-line of County Highway 55, 1010.36 feet south of the intersection of the center-line of Mount Crest Drive, being N 7°-29'-52" E, and all other bearings are from angles and distances measured in a field survey by Lee Surveying and Mapping Co., Inc. on February 27, 2003.


Description prepared by:



ORIGINAL STAMP IN GREEN

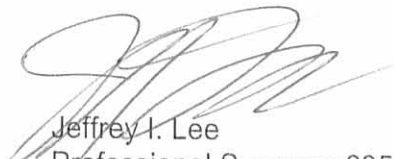
Jeffrey I. Lee
Professional Surveyor 6359
March 27, 2003

L-1656

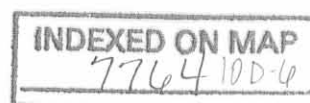

Lee Surveying and Mapping Co., Inc.

Land Surveys • Topography • Subdivisions • Construction Layout

117 N. Madriver St.
Bellefontaine OH 43311



Phone: (937) 593-7335
Fax: (937) 593-7444

DAVIS 2.000 ACRES TRACT F-6

Lying in Virginia Military Survey 6449, Jefferson Township, Logan County, Ohio.

Being out of the Robert H. Davis and Norine E. Davis 8.000 acre tract as deeded and described in Official Record 633, Page 893, Tract I, of the Logan County Records of Deeds and being more particularly described as follows:

Beginning at a stone found on the center-line of Township Road 182 at a northeast corner of Mount Crest Acres Allotment No. 1 (Plat Cabinet A, Slide 421).

THENCE, with the center-line of Township Road 182 (50 feet wide), S 82°-36'-27" E, a distance of 326.67 feet to a MAG nail set at the TRUE POINT OF BEGINNING.

THENCE, with the center-line of Township Road 182, S 82°-36'-27" E, a distance of 176.67 feet to a MAG nail set.

THENCE, S 7°-54'-30" W, a distance of 493.12 feet to a 5/8 inch iron rod set, passing a 5/8 inch iron rod set at 25.06 feet.

THENCE, N 82°-36'-27" W, a distance of 176.67 feet to a 5/8 inch iron rod set.

THENCE, N 7°-54'-30" E, a distance of 493.12 feet to the point of beginning, passing a 5/8 inch iron rod set at 468.06 feet.

Containing 2.000 acres, of which 0.101 acre is within the highway right-of-way.

The basis for bearings is the center-line of County Highway 55, 1010.36 feet south of the intersection of the center-line of Mount Crest Drive, being N 7°-29'-52" E, and all other bearings are from angles and distances measured in a field survey by Lee Surveying and Mapping Co., Inc. on February 27, 2003.

Description prepared by:




ORIGINAL STAMP IN GREEN

A handwritten signature in black ink, appearing to read 'Jeffrey I. Lee'.

Jeffrey I. Lee
Professional Surveyor 6359
March 27, 2003

L-1656

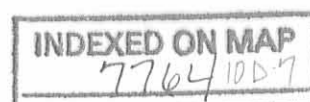

Lee Surveying and Mapping Co., Inc.

Land Surveys • Topography • Subdivisions • Construction Layout

117 N. Madriver St.
Bellefontaine OH 43311



Phone: (937) 593-7335
Fax: (937) 593-7444

DAVIS 2.000 ACRES TRACT G-7

Lying in Virginia Military Survey 6449, Jefferson Township, Logan County, Ohio.

Being out of the Robert H. Davis and Norine E. Davis 8.000 acre tract as deeded and described in Official Record 633, Page 893, Tract I, of the Logan County Records of Deeds and being more particularly described as follows:

Beginning at a stone found on the center-line of Township Road 182 at a northeast corner of Mount Crest Acres Allotment No. 1 (Plat Cabinet A, Slide 421).

THENCE, with the center-line of Township Road 182 (50 feet wide), S 82°-36'-27" E, a distance of 150.00 feet to a MAG nail set at the TRUE POINT OF BEGINNING.

THENCE, with the center-line of Township Road 182, S 82°-36'-27" E, a distance of 176.67 feet to a MAG nail set.

THENCE, S 7°-54'-30" W, a distance of 493.12 feet to a 5/8 inch iron rod set, passing a 5/8 inch iron rod set at 25.06 feet.

THENCE, N 82°-36'-27" W, a distance of 176.67 feet to a 5/8 inch iron rod set.

THENCE, N 7°-54'-30" E, a distance of 493.12 feet to the point of beginning, passing a 5/8 inch iron rod set at 468.06 feet.

Containing 2.000 acres, of which 0.101 acre is within the highway right-of-way.

The basis for bearings is the center-line of County Highway 55, 1010.36 feet south of the intersection of the center-line of Mount Crest Drive, being N 7°-29'-52" E, and all other bearings are from angles and distances measured in a field survey by Lee Surveying and Mapping Co., Inc. on February 27, 2003.

Description prepared by:




ORIGINAL STAMP IN GREEN

A handwritten signature in black ink, appearing to read 'Jeffrey I. Lee'.

Jeffrey I. Lee
Professional Surveyor 6359
March 27, 2003


L-1656

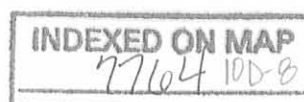

SMY OK
Lee Surveying and Mapping Co., Inc.

Land Surveys • Topography • Subdivisions • Construction Layout

117 N. Madriver St.
Bellefontaine OH 43311

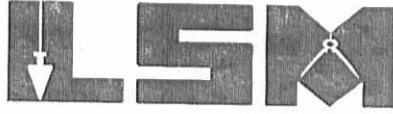

Phone: (937) 593-7335
Fax: (937) 593-7444

**DAVIS
9.820 ACRES
TRACT H-8**

Lying in Virginia Military Survey 6449, Jefferson Township, Logan County, Ohio.

Being out of the Robert H. Davis and Norine E. Davis, Trustees, original 179.547 acre tract as deeded and described in Official Record 480, Page 356 of the Logan County Records of Deeds and being more particularly described as follows:

Beginning at a railroad spike found on the west line of Virginia Military Survey 6449 at the intersection of the center-lines of County Highway 55 and Mount Crest Drive.

THENCE, with the west line of Virginia Military Survey 6449 and the center-line of County Highway 55 (60 feet wide), S 8°-20'-03" W, a distance of 338.52 feet to a railroad spike found at the TRUE POINT OF BEGINNING.

THENCE, with the south line of the Keith T. Krueger 1.03 acre tract (Vol. 328, Pg. 216) and the south line of Mount Crest Acres Allotment No. 1 (Plat Cabinet A, Slide 421), S 82°-27'-43" E, a distance of 1316.81 feet to a 5/8 inch iron rod set, passing a 5/8 inch iron rod set at 30.00 feet.


THENCE, with the east line extended of Mount Crest Acres Allotment No. 1, S 9°-40'-04" W, a distance of 327.20 feet to a 5/8 inch iron rod set.

THENCE, N 82°-27'-43" W, a distance of 1299.72 feet to a MAG nail set, passing a 5/8 inch iron rod set at 1269.72 feet.

THENCE, with the west line of Virginia Military Survey 6449 and the center-line of County Highway 55, N 6°-40'-27" E, a distance of 327.02 feet to the point of beginning.

Containing 9.820 acres, of which 0.225 acre is within the highway right-of-way.

The basis for bearings is the center-line of County Highway 55, 1010.36 feet south of the intersection of the center-line of Mount Crest Drive, being N 7°-29'-52" E, and all other bearings are from angles and distances measured in a field survey by Lee Surveying and Mapping Co., Inc. on February 27, 2003.

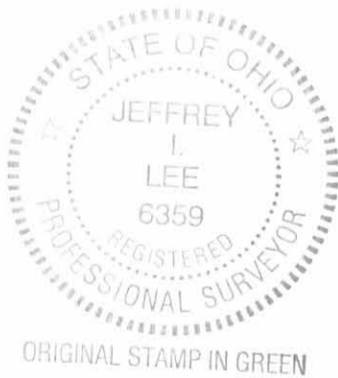


Description prepared by:

A handwritten signature in black ink, appearing to read 'J. Lee', written over the printed name and title.


Jeffrey I. Lee
Professional Surveyor 6359
March 27, 2003

L-1656



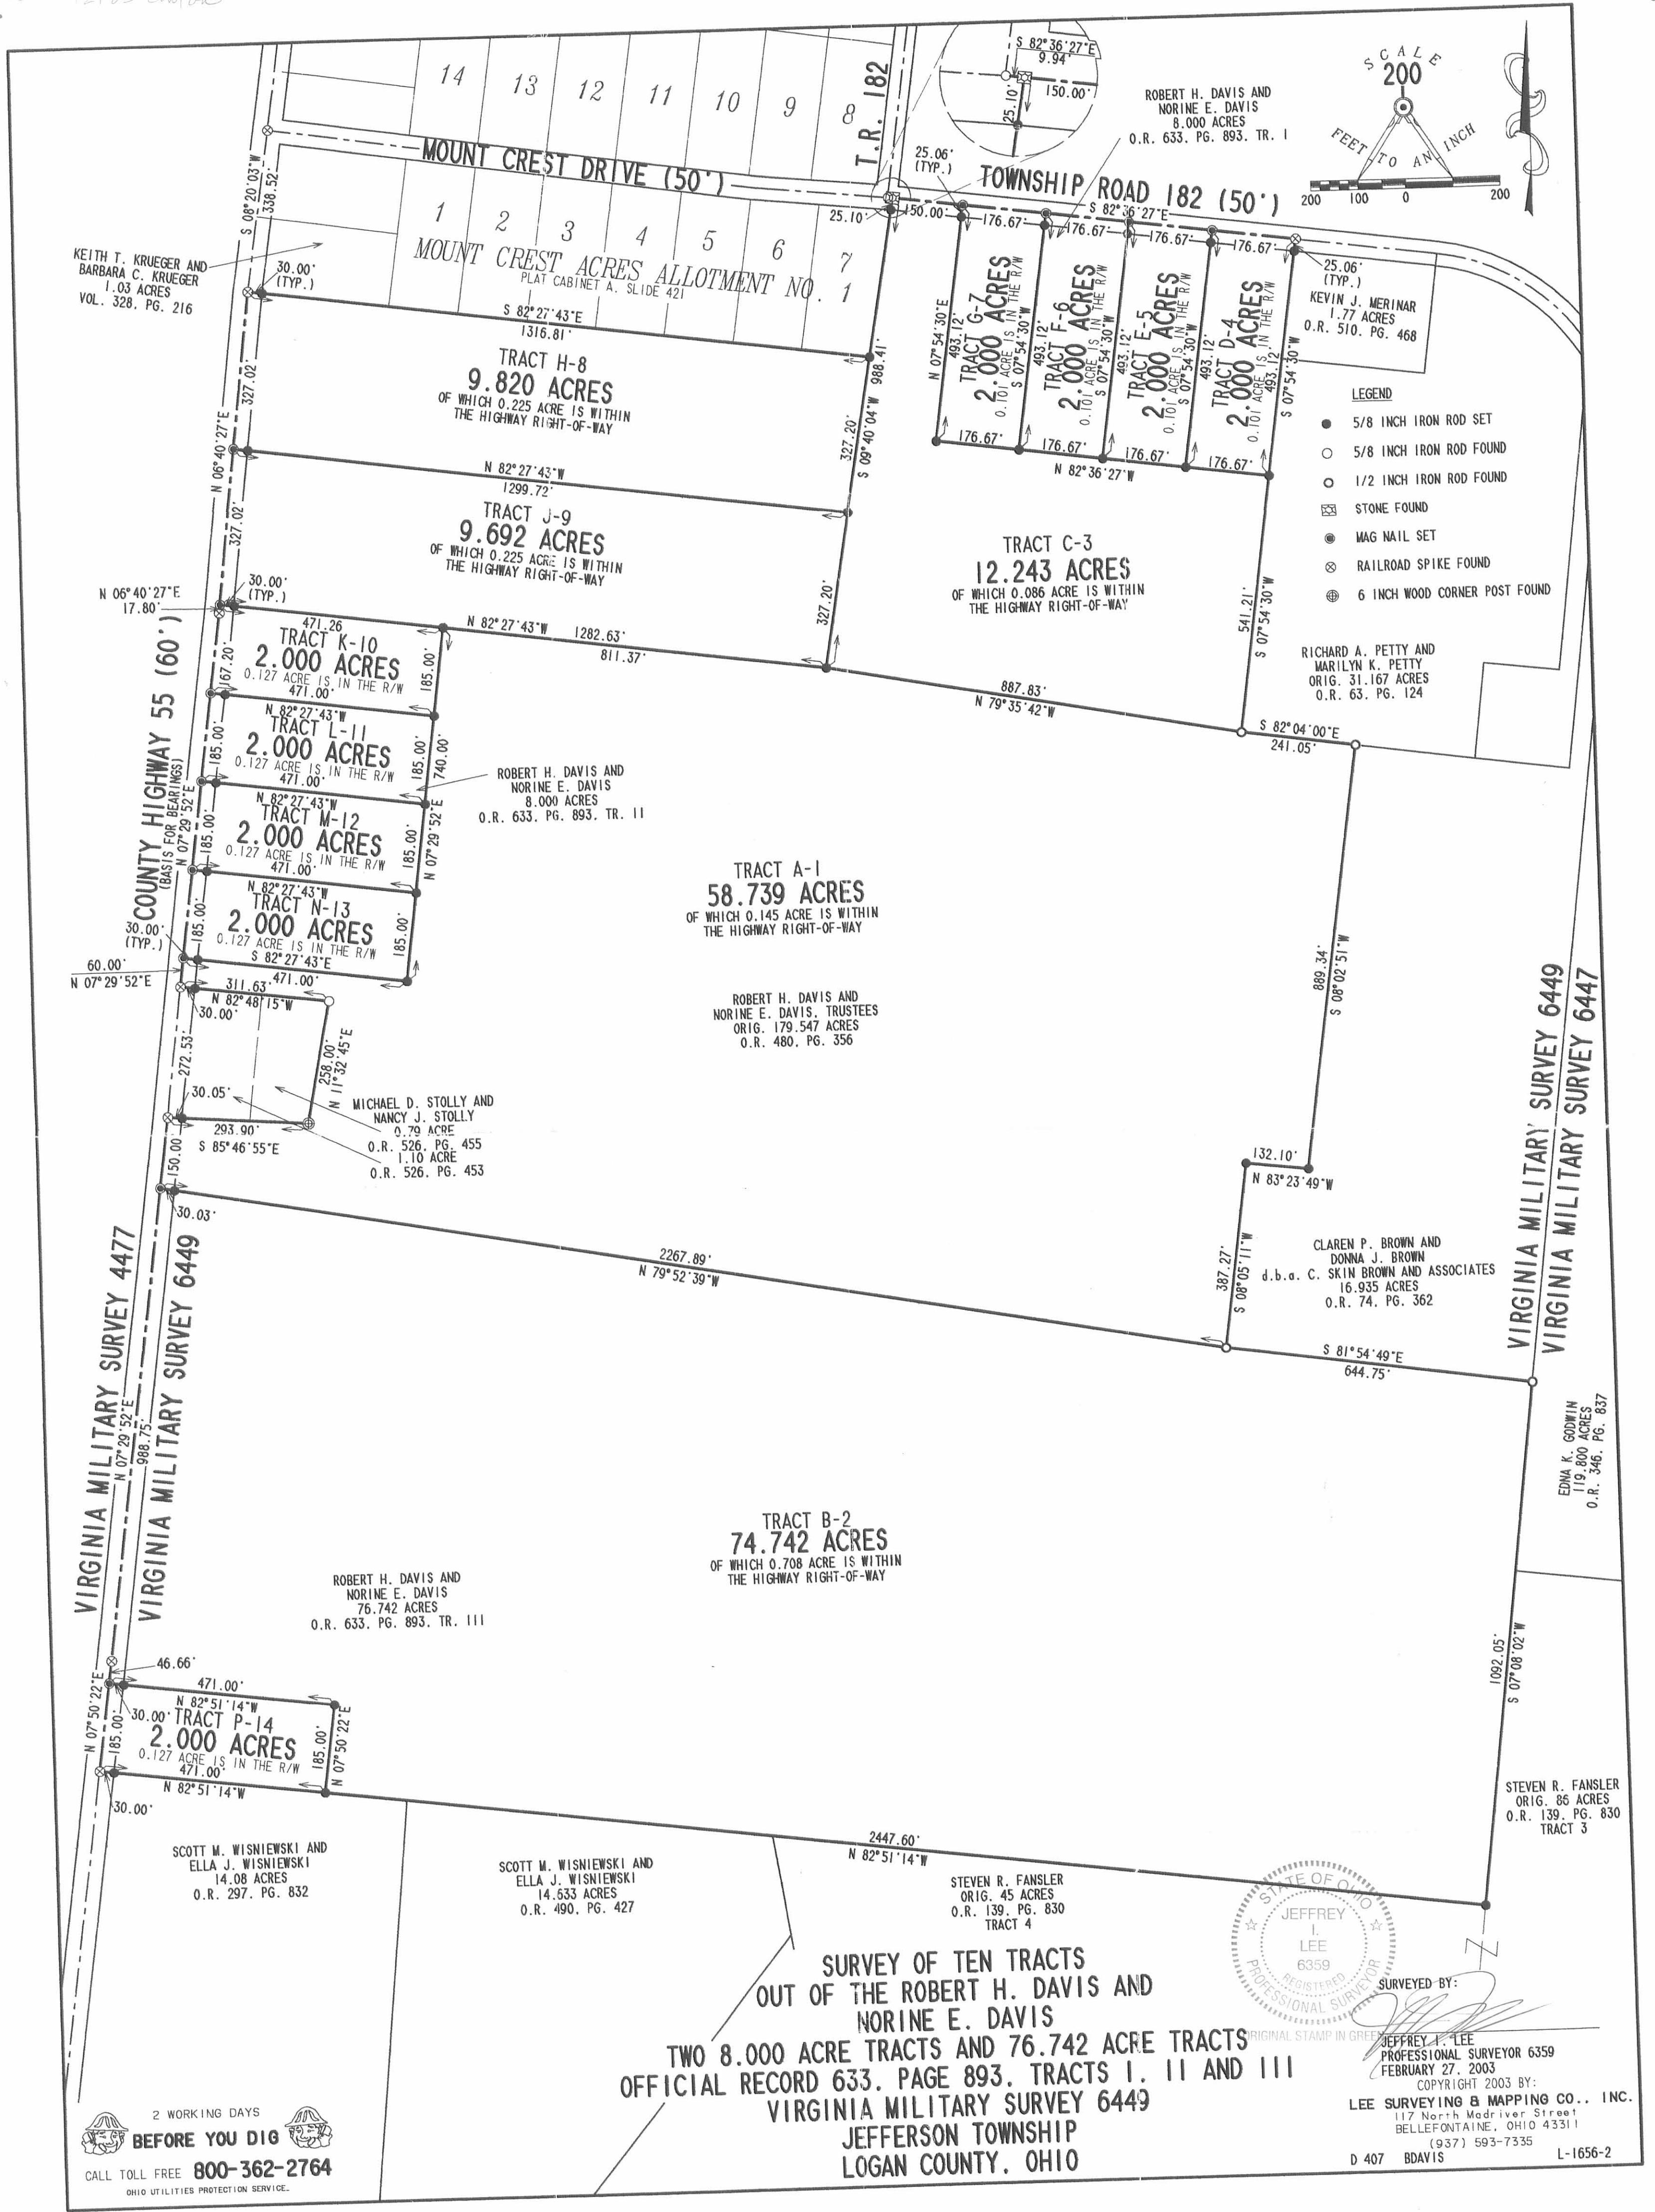

**SURVEY OF TEN TRACTS
OUT OF THE ROBERT H. DAVIS AND
NORINE E. DAVIS
TWO 8.000 ACRE TRACTS AND 76.742 ACRE TRACTS
OFFICIAL RECORD 633, PAGE 893, TRACTS I, II AND III
VIRGINIA MILITARY SURVEY 6449
JEFFERSON TOWNSHIP
LOGAN COUNTY, OHIO**

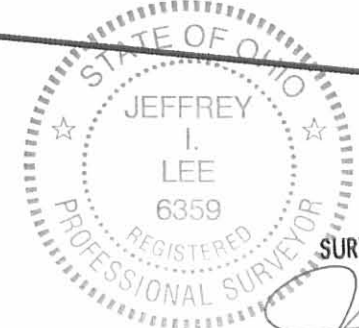

SURVEYED BY:
JEFFREY I. LEE
PROFESSIONAL SURVEYOR 6359
FEBRUARY 27, 2003
COPYRIGHT 2003 BY:

LEE SURVEYING & MAPPING CO., INC.
117 North Madriver Street
BELLEFONTAINE, OHIO 43311
(937) 593-7335
D 407 BDAVIS L-1656-2

**2 WORKING DAYS
BEFORE YOU DIG**
CALL TOLL FREE 800-362-2764
OHIO UTILITIES PROTECTION SERVICE

INDEXED ON MAP
7764 10P