


Willits - Antijutti Survey Lake Township June 1951 2.11 Acres

The following described land in Lake Township, Logan County Ohio, and being in V.M.S. 2873.

Beginning in the center of State Highway Number 236 (State Route Number 47) also known as the Rushsylvania Pike at station 28 plus 61.5 as shown on Logan County Engineer's Map L - 22 thence with the center line of said State Highway Number 236 N. 54° - 31' E. 416.4 feet thence N. 10° - 16' W. 187.2 feet to a one half inch pipe at the S.E. side of a wood post the last described line passing a three quarter inch pipe at the North side of the Highway at 33.16 feet (being 30.00 feet from the center line when measured at right angles) thence S. 73° - 15' W. 355.5 feet to a one half inch pipe at the East side of a wood post and said pipe being 18.15 feet from the S.E. corner of a brick barn thence S. 6° - 00' E. 325.5 feet to the place of beginning the last described line passing a three quarter inch pipe at the north side of the highway at 291.0 feet (being 30.00 feet from the center line when measured at right angles) the last described line also being 60.00 feet East of and parellel with the East line of H.H. Willits 1.14 acre tract and the west line of Lester Antijutti's present 14.66 acres said tract described containing 2.11 acres and being cut of the south side of the present 14.66 acres.

cc
E.K. Core
Logan County Engineer.

RECORDED ON MAP
2420 10

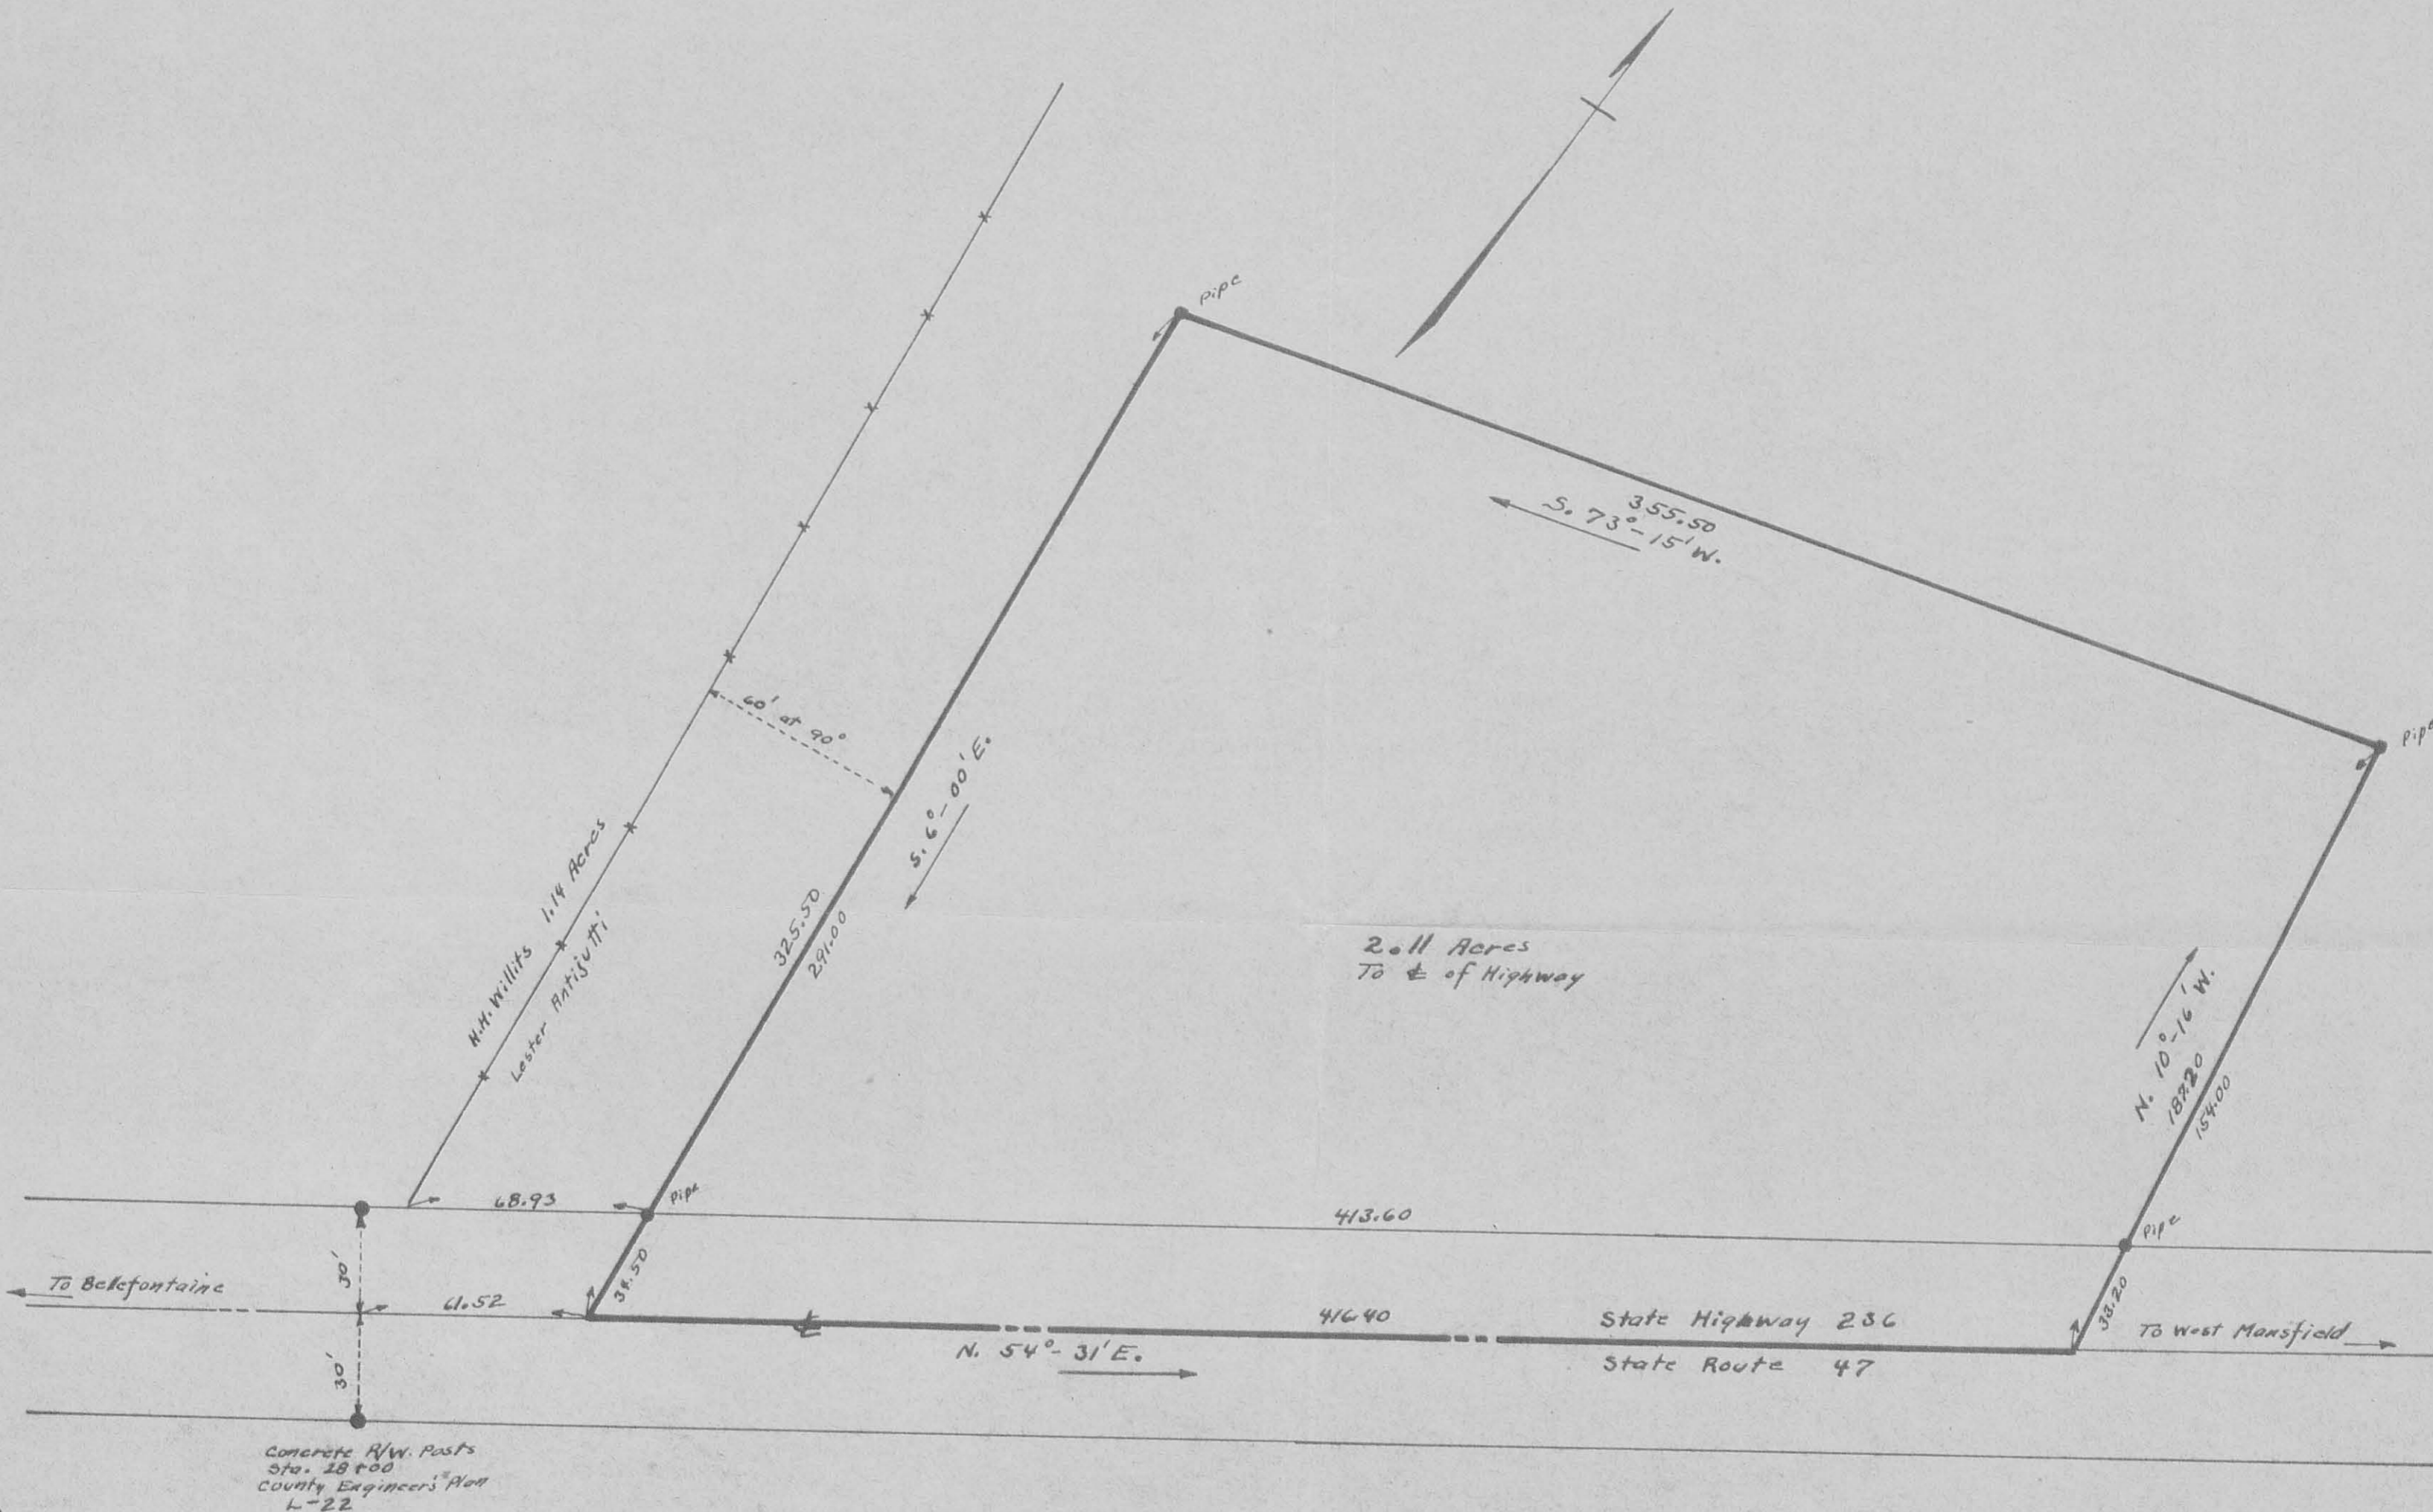

WILLITS-ANTIJUTTI SURVEY
 LAKE TOWNSHIP
 LOGAN COUNTY OHIO
 V.M.S. 2873 1"=40'
 JUNE 1951

FW
156

Book FW-26
Page 67

STATE OF OHIO
 FOSTER
 F.
 WRIGHT
 1673
 REGISTERED
 SURVEYOR

2420