

Humble Construction Co.

to

David B. Costin et ux

September 24, 1949

The following described real estate situated in the Township of Lake, County of Logan, State of Ohio and being a part of Virginia Military Survey No. 1045 and being more particularly described as follows:

Beginning at an iron bar, southwest corner to David B. Costin's present 0.65 Acre tract;

Thence S. 55° 00' E. 257.00 feet to an iron bar set next to a wood fence post;

Thence N. 81° 57' 40" E. 182.90 feet to an iron bar set next to a large wood fence post;

Thence N. 71° 57' 40" E. 154.60 feet to an iron bar set near a large wood fence post in the east line of Humble Construction Co.'s present 7.95 Acre tract;

Thence with the east line of said 7.95 acre tract, N. 4° 40' E. 91.00 feet to an iron bar, southeast corner to Lot No. 17, Heidi Road Allotment;

Thence with the south line of Lot No. 17, N. 89° 30' W. 309.50 feet to an iron bar, southwest corner to Lot No. 17;

Thence with the west line of Lot No. 17, N. 0° 30' E. 17.00 feet to an iron bar, a corner to David Costin's present 0.65 Acre tract;

Thence with one of Costin's south lines, S. 46° 30' W. 67.50 feet to an iron bar;

Thence with another of Costin's south lines, N. 89° 30' W. 186.50 feet to the place of beginning, containing 1.15 Acres, more or less.

The above described tract being surveyed from a 7.95 Acre tract in the name of Humble Construction Co. as shown in Plat Book 6 - F, Page 34, Logan County Recorders Office.

I hereby certify that this is a true and accurate description of a survey made by me on September 20, 1949.


INDEXED ON MAP

4581

10



Daniel E. Gilbert, P.E.
Reg. Sur. No. 5402
428 E. Madriver St.
Bellefontaine, Ohio 43111

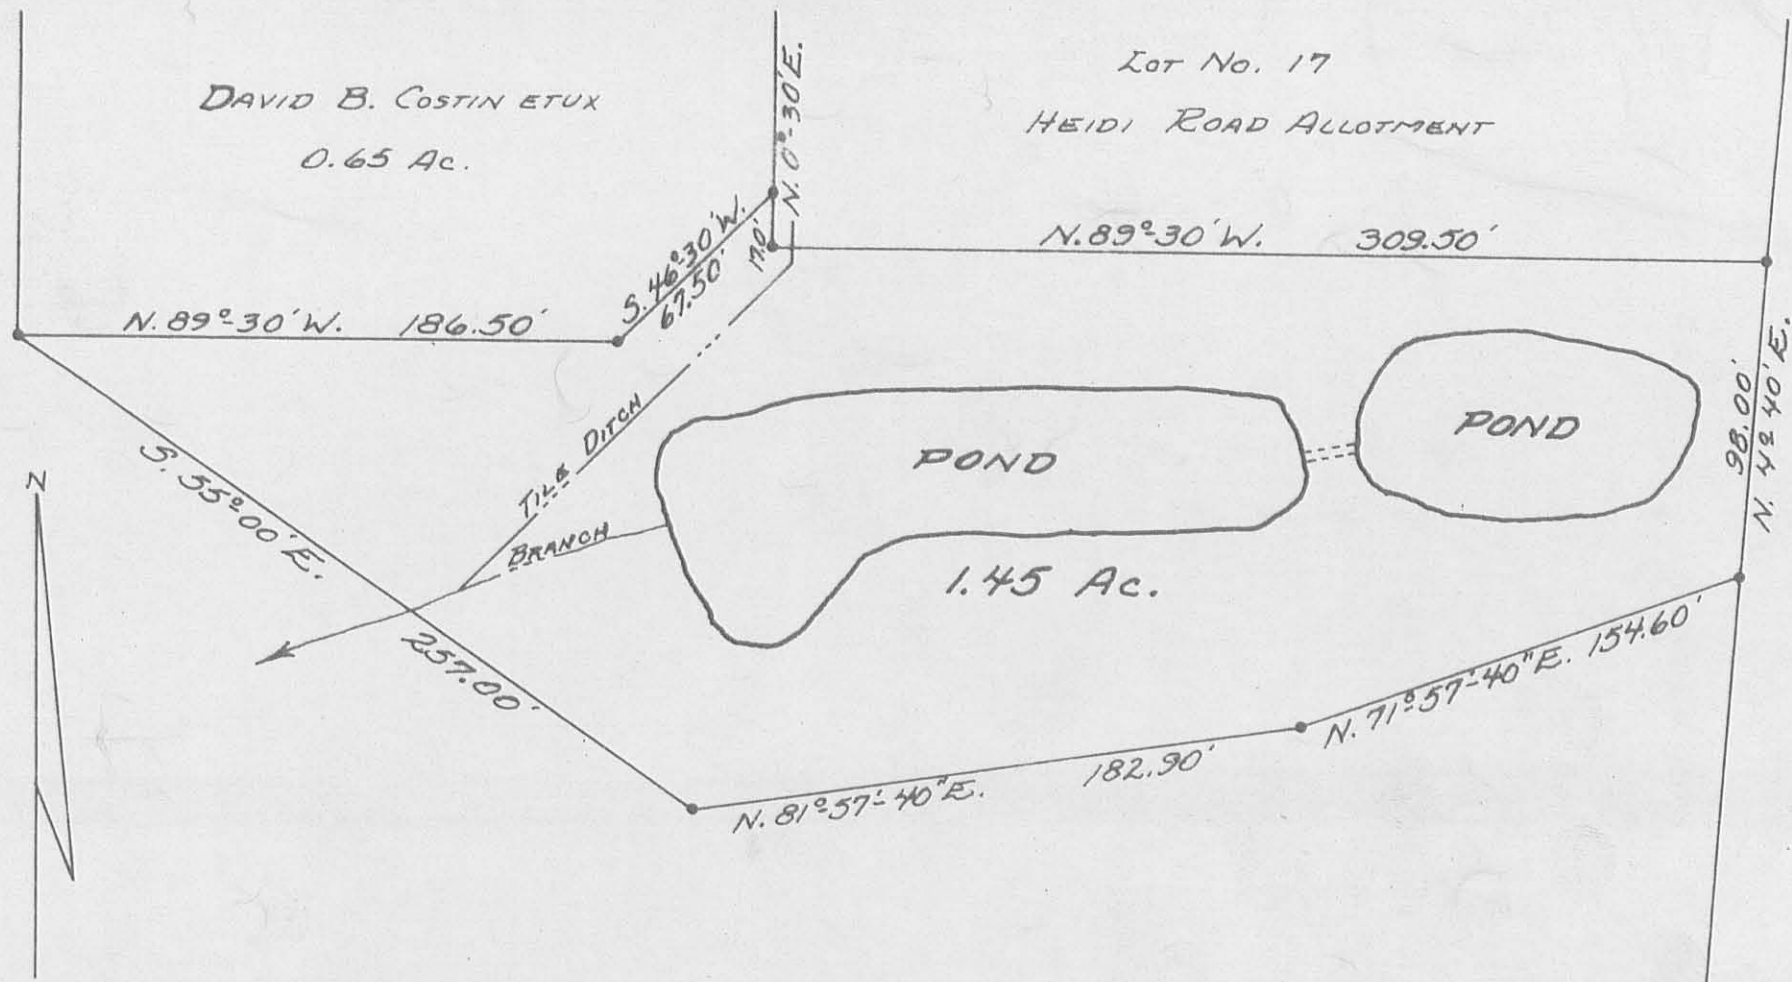

• - 5/8" ϕ IRON BARS FOUND OR SET.

SURVEYED AND PLATTED BY:
DANIEL E. GILBERT, P.S.
REG. SUR. NO. 5402
428 N. MADRIVER ST.
BELLEFONTAINE, OHIO 43311



INDEXED ON MAP

4581 1P

HUMBLE CONSTRUCTION CO. SURVEY
V.M.S. No. 5045
LAKE TOWNSHIP
LOGAN COUNTY, OHIO
SEPTEMBER 20, 1969

SCALE: 1" = 60'