


BARRETT ALLOTMENT
SECTION 36 ; TOWN 5 ; RANGE 13 ; LIBERTY TOWNSHIP
LOGAN COUNTY ; OHIO
1" = 60' — 1967

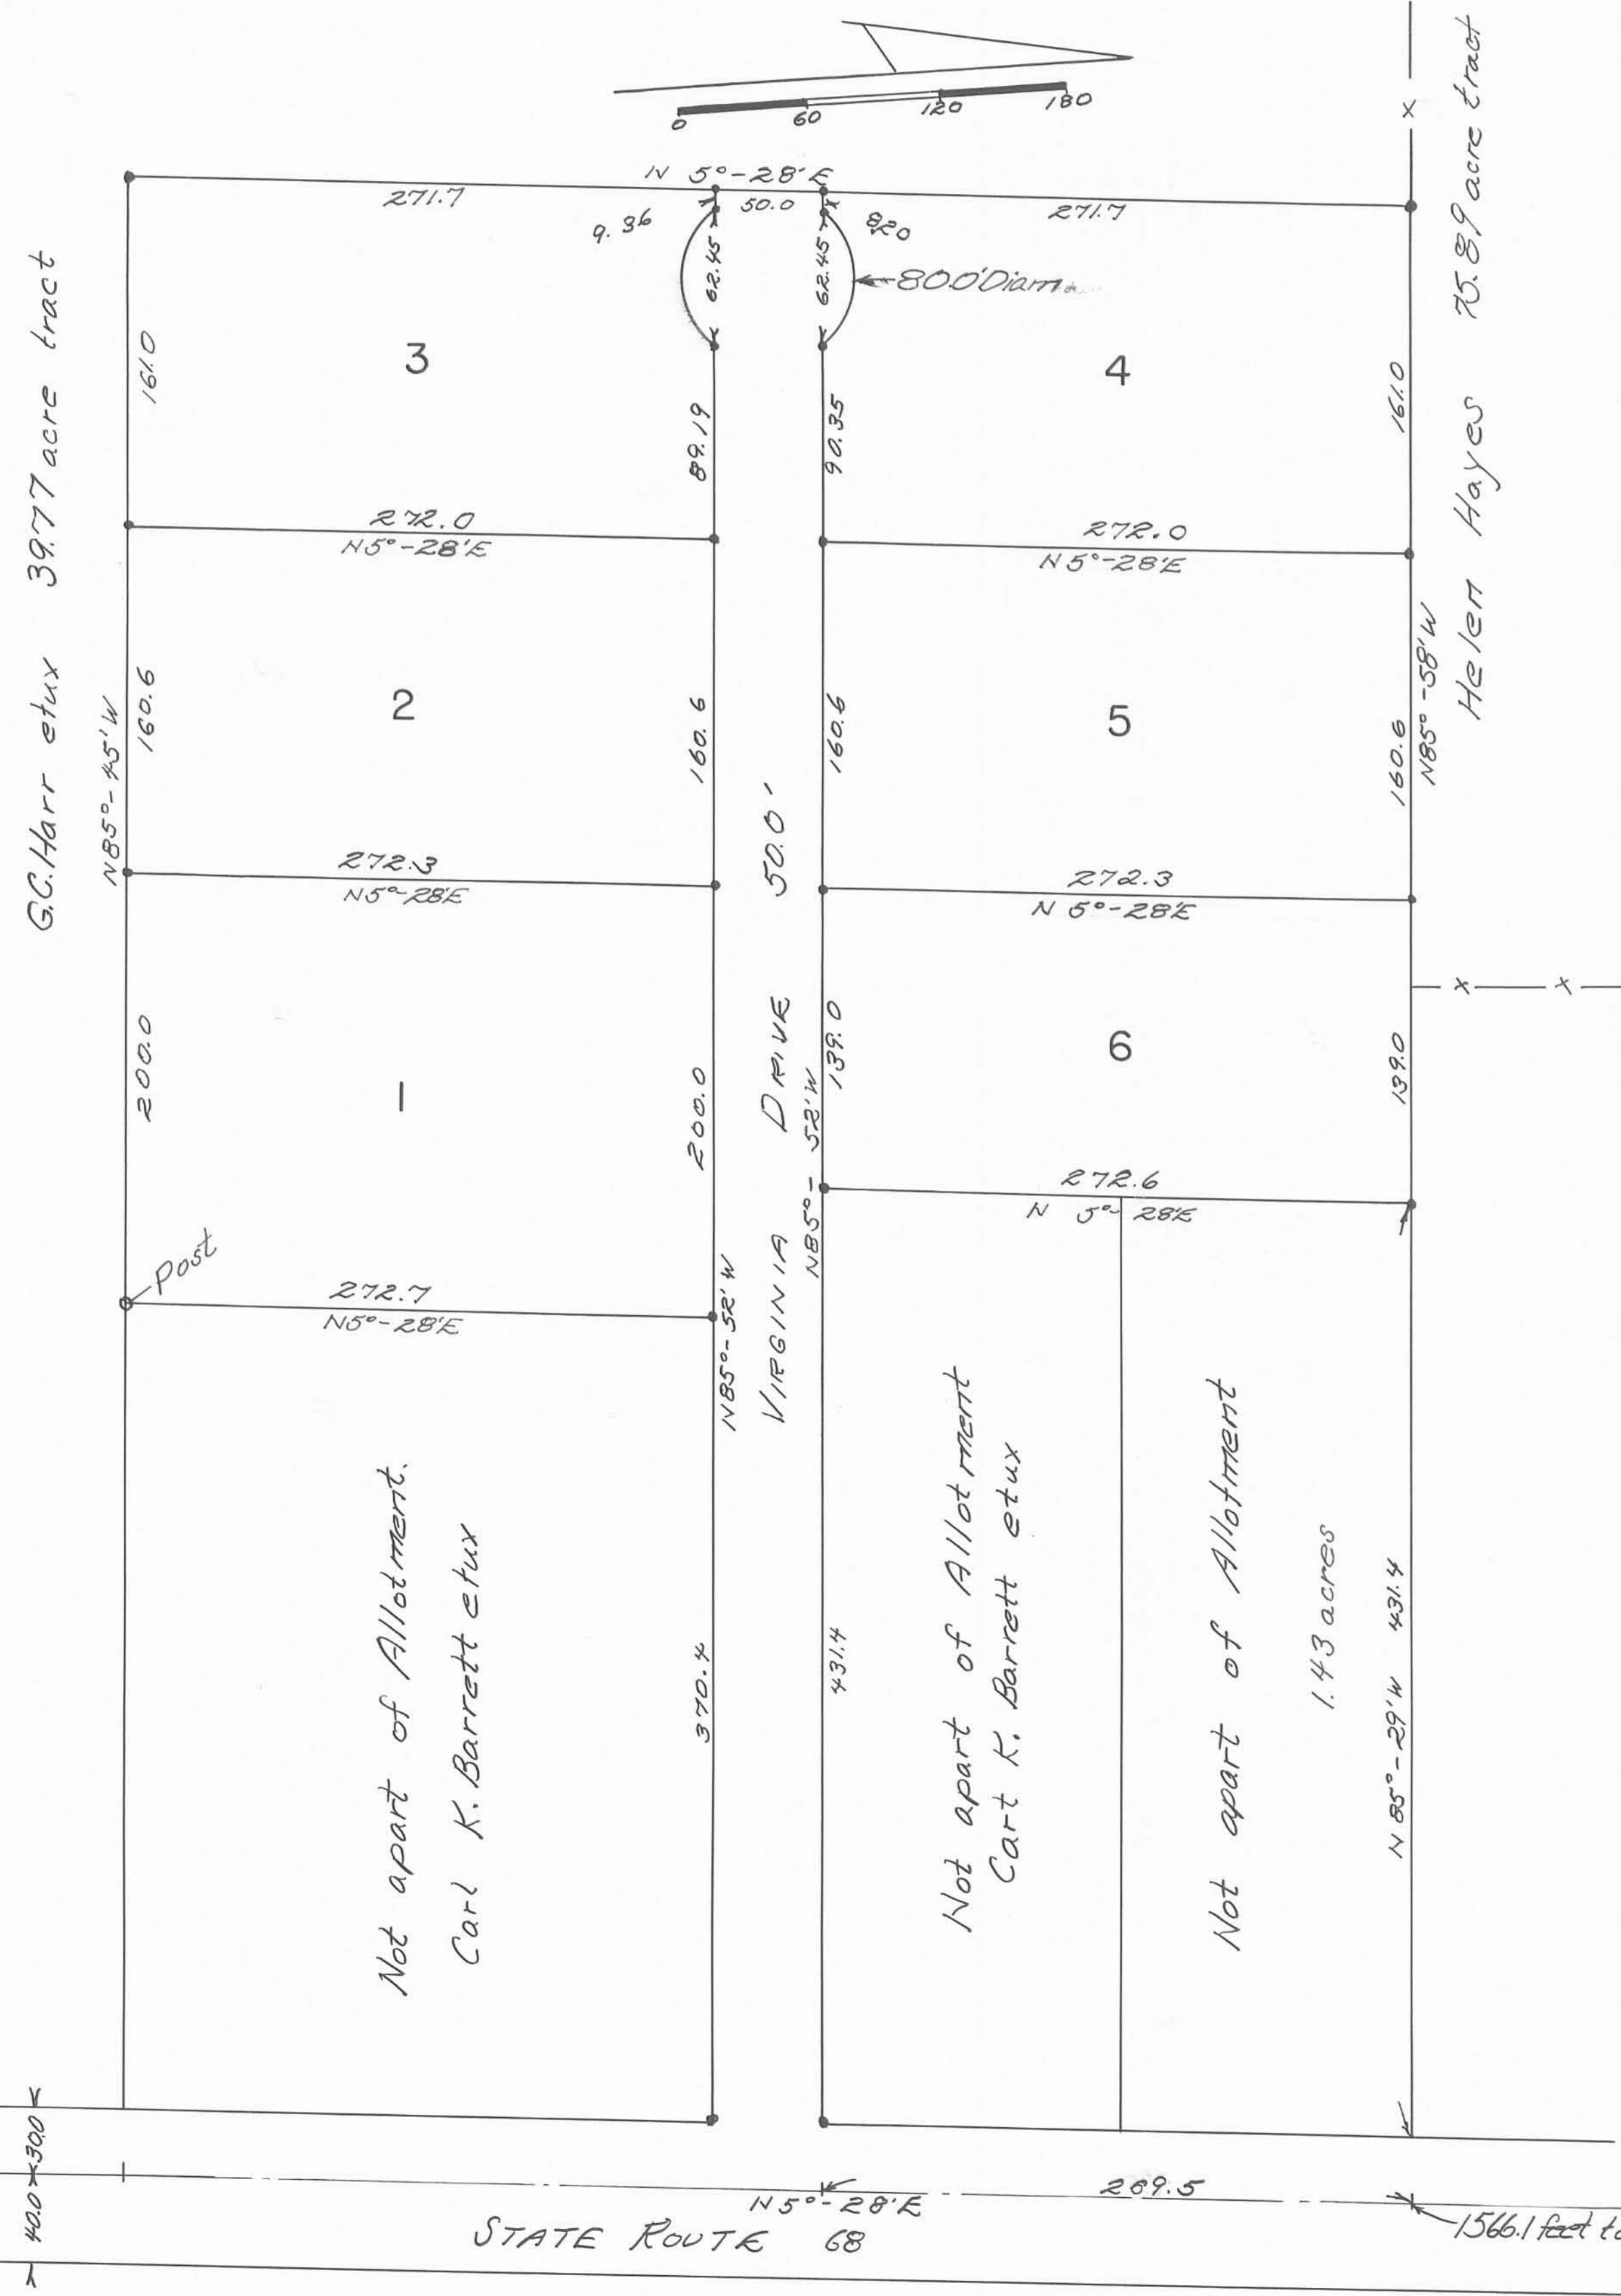

SURVEYOR'S CERTIFICATE

The accompanying plat represents a subdivision of land in Section 36, Town 5, Range 13, Liberty Township, Logan County, Ohio. The tract has an area of 6.11 acres in lots and 1.06 acres in streets making a total of 7.17 acres. 6.76 acres were surveyed from a 9.00 acre tract and the remainder from a 3.00 acre tract. Iron bars were placed at all lot corners as indicated by •. All measurements are in feet and tenths of a foot. I hereby certify the accompanying plat is a correct representation of BARRETT ALLOTMENT.

Dwight K. Shirk
Surveyor 4271
Bellevue, Ohio

APPROVAL

Approved on the 13th day of July, 1967.

Sam S. Miller, M.D.
County Health Board

Relative approval given by City Planning Commission, Bellefontaine, Ohio this date July 31, 1967 by:

Charles Heding W.
Chairman Planning Comm.

Approved on the 11 day of JULY, 1967.

J. Mutzinger
Liberty Twp. Zoning Comm.

Approved on the 5th day of September, 1967.

Chester R. Hurty
County Engineer

Approved on the 5th day of September, 1967.

Bob Downing Harry C. Timill John R. Imke
County Commissioners

DEDICATION

Know all men by these present that Carl K. Barrett and Mary Virginia Barrett proprietors of the land indicated on the accompanying plat have authorized the laying of same as indicated in the accompanying plat. The street is dedicated to the public.

Samuel A. Aida Carl K. Barrett
Witness Virginia Barrett
Witness

ACCEPTANCE

Transferred on the 7th day of SEPTEMBER, 1967.

Chas. H. Chamberlain
County Auditor

187715
Received for record at 3:00 O'clock P.M. on the 7th day of September, 1967. Recorded in Plat Book 6F, page 20.

Ruth Royer
County Recorder

STATE OF OHIO; COUNTY OF LOGAN:SS

Be it remembered that on the 7th day of SEPTEMBER, in the year of our Lord One Thousand Nine Hundred Sixty Seven before me a Notary Public in and for said County personally came Carl K. Barrett, and Mary Virginia Barrett; grantors in the foregoing dedication who acknowledged the signing thereof to be their free and voluntary act and deed.

Life Commission Samuel A. Aida
My Comm. Expires Notary Public, Logan Co.

NOTE :

New roads to be private roads, to be maintained by the Grantors herein, until construction of said roads complies with the minimum requirements for County and Township roads established and determined by the Logan County Engineer.

Carl K. Barrett Virginia Barrett
Grantors

The road indicated on the above plat has been constructed in compliance with the minimum requirements for County and Township roads and are hereby approved.

Chester R. Hurty 11/10/1967
Logan County Engr.

COUNTY
4125
INDEX NO.
INDEXED ON MAP

NOTE: THIS TRACING TO BE FILED IN LOGAN COUNTY ENGINEERS OFFICE.