


REC'D 11-13-95 8uy  
PK

BELL ST.

GREENVILLE TREATY LINE

COUNTY HIGHWAY 57 (60')

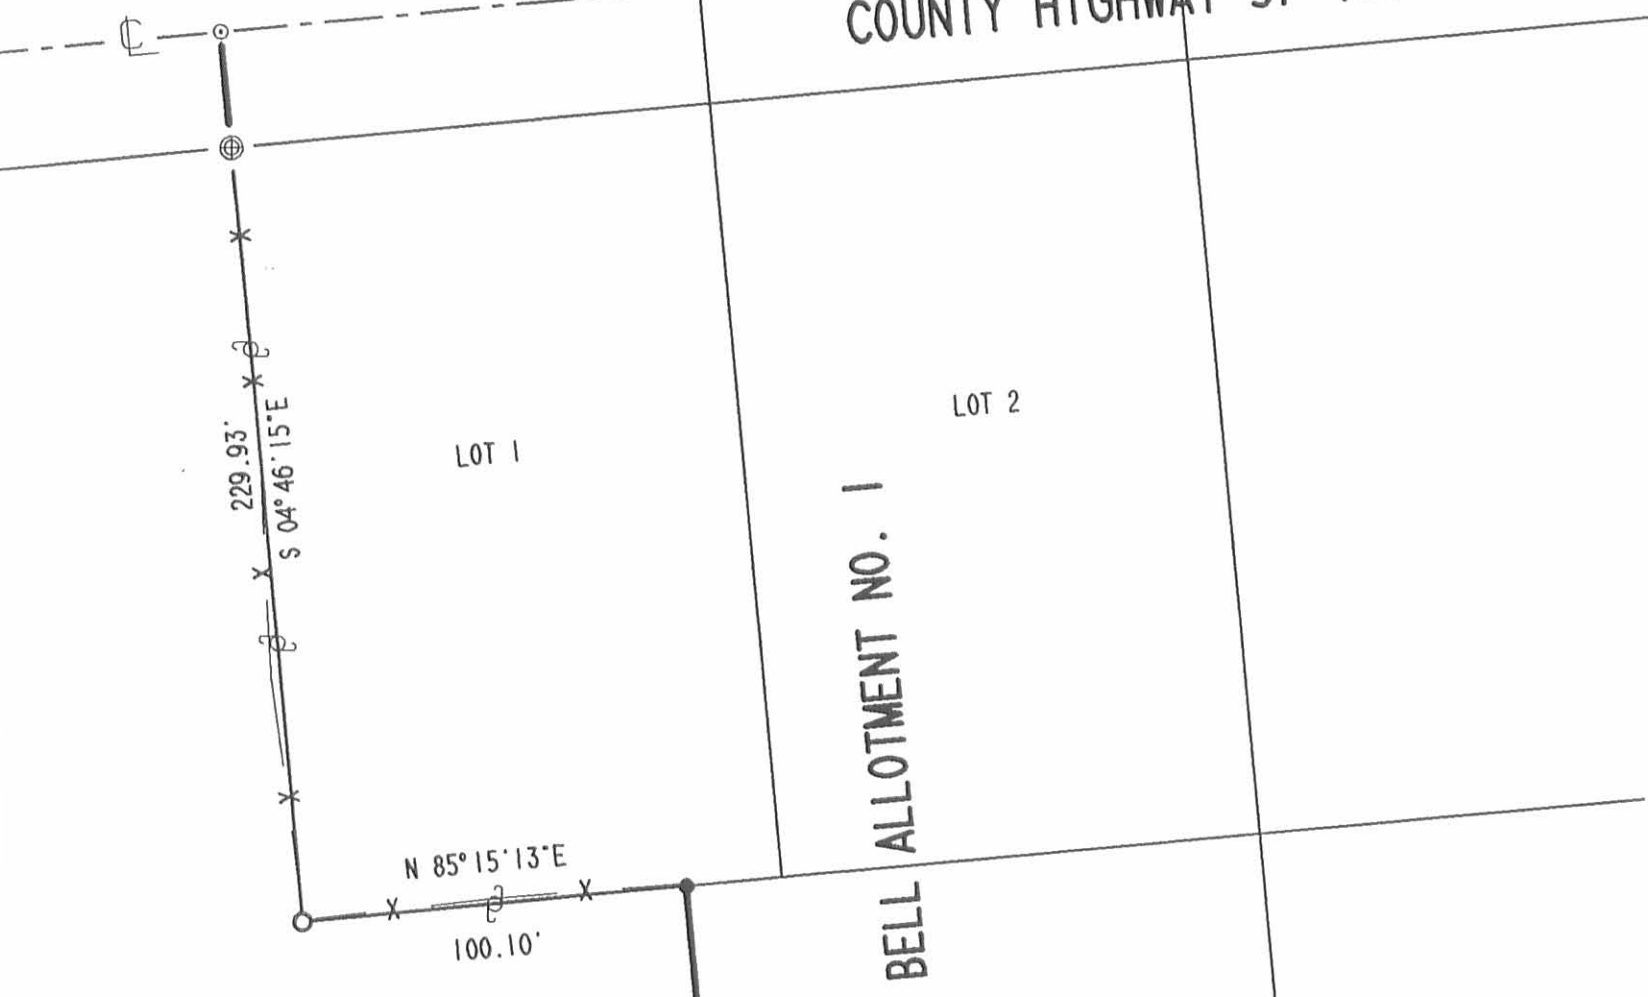

**LEGEND**

- 3/4" IRON ROD SET
- 1" IRON PIPE FOUND
- ⊙ P.K. NAIL SET
- ⊕ 1 1/4" IRON PIPE FOUND
- ⊖ LATH SET
- X — FENCE

**REFERENCES**

LOGAN COUNTY ENGINEER'S FILES:  
 R-7326, R-1107, R-4082  
 S-183  
 J-162

DARIN E. DISHOP  
 5.47 ACRES  
 O.R. 218, PG. 60, TRACT 11

JOHN R. NELSON  
 1.1 ACRES  
 O.R. 177, PG. 430  
 TRACT 11

225.22' S 04° 45' 00" E  
 197.80' S 04° 45' 00" E

N 85° 15' 13" E  
 100.10'

229.93'  
 S 04° 46' 15" E

BELL ALLOTMENT NO. 1

LOT 2

LOT 1

LOT 8

LOT 7

**RETRACEMENT SURVEY OF THE  
 EAST LINES OF THE  
 DARIN E. DISHOP 5.47 ACRE TRACT  
 OFFICIAL RECORD 218, PAGE 60, TRACT 11  
 SECTION 8, TOWN 2, RANGE 15  
 HARRISON TOWNSHIP  
 LOGAN COUNTY, OHIO**

SURVEYED BY:

*[Signature]*  
 JEFFREY I. LEE  
 PROFESSIONAL SURVEYOR 6359  
 NOVEMBER 6, 1995



ORIGINAL STAMP IN GREEN


COPYRIGHT 1995 BY:  
**LEE SURVEYING & MAPPING CO.**  
 143 East Columbus Avenue  
 BELLEFONTAINE, OHIO 43311  
 (513) 593-7335

D 267 DDISHOP

L-2341-4

2 WORKING DAYS  
**BEFORE YOU DIG**  
 CALL TOLL FREE **800-362-2764**  
 OHIO UTILITIES PROTECTION SERVICE.

INDEXED ON MAP  
 939 IP

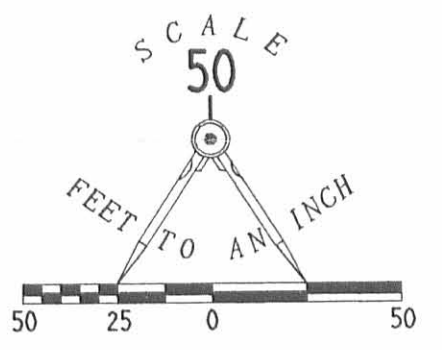

Line C

14.88  
982.08  
982'9"

N 82 1/2 E 40.08  
13.28  
876.48  
~~877 1/2~~  
877'3"

11.92  
786.72  
~~788.5~~  
787'6"

S 7 E

43.67

Line D

174.67  
20.07  
3) 194.74  
64.91  
1.35  
63.56

43.67

S 7 E S 34 1

S 7 E S 34 1  
43.54

10306

14.86  
4.96  
15.80

Line A

938 2P

876.48  
13.28  
4.94  
281.34  
376.04

Hellman survey INDEXED ON MAP  
McArthur - Harrison Twp  
VMS 10306 and Sec 8 T 2 R 15

S 8 T 2 R 15  
20.07

Line E

See  
Book 270  
Page 1

Line F

File with McArthur.

Line B

Line G  
11.91  
786.06  
20.07  
14.64 = 9.66  
11.91  
20.07  
27.3

11.91  
20.07  
14.64 = 9.66  
591  
390.