RECID 3-4-98 8M OKV



ee Surveying and Mapping Co., Inc



Farm Surveys . Lot Surveys . Topography . Subdivisions . Construction Layout

117 NORTH MADRIVER STREET BELLEFONTAINE, OHIO 43311

(937) 593-7335 FAX (937) 593-7444

KACZAR 2.137 ACRES

Lying in Virginia Military Survey 10307, McArthur Township, Logan County, Ohio.

Being out of the Richard Kaczar and Celestine Kaczar 3.75 acre tract as deeded and described in Volume 343, Page 318 of the Logan County Records of Deeds and being more particularly described as follows:

Beginning at a MAG nail set on the westerly line of Virginia Military Survey 10307 and the center-line of County Highway 130 at the intersection with the center-line of County Highway 39.

THENCE, with the westerly line of Virginia Military Survey 10307 and the center-line of County Highway 130 (60 feet wide), N 7° -20'-00" W, a distance of 898.20 feet a MAG nail set at the TRUE POINT OF BEGINNING.

THENCE, with the westerly line of Virginia Military Survey 10307 and the center-line of County Highway 130, N 7°-20'-00" W, a distance of 200.00 feet to a MAG nail set.

THENCE, with the south line of the Richard J. Kaczar original 2.17 acre tract, (Vol. 371, Pg. 190) and the Janet D. Wroten 1.0 acre tract, (Vol. 404, Pg. 303), N 87°-18'-09" E, a distance of 474.68 feet to a MAG nail set on the center-line of County Highway 39, passing 5/8 inch iron rods found at 29.91 feet and at 447.76 feet.

THENCE, with the center-line of County Highway 39, (50 feet wide), S 16°-43'-25" W, a distance of 250.00 feet to a MAG nail set.

THENCE, N 87°-09'-17" W, a distance of 377.16 feet to the point of beginning, passing 5/8 inch iron rods set at 25.75 feet and at 346.68 feet.

Containing 2.137 acres, of which 0.282 acre is within the highway rights-of-way.

The basis for bearings is the westerly line of Virginia Military Survey 10307 and the center-line of County Highway 130, being N 7°-20'-00" W, and all other bearings are from angles and distances measured in a field survey by Lee Surveying and Mapping Co., Inc. on February 27, 1998. JEFFREY

JEFFREY

LEE

6359

GISTERER

SSIONAL SURVININI

Description prepared by:


Jeffrey T. Lee


Professional Surveyor 6359

February 28, 1998

L-2622

ORIGINAL STAMP IN GREEN

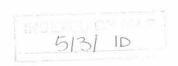

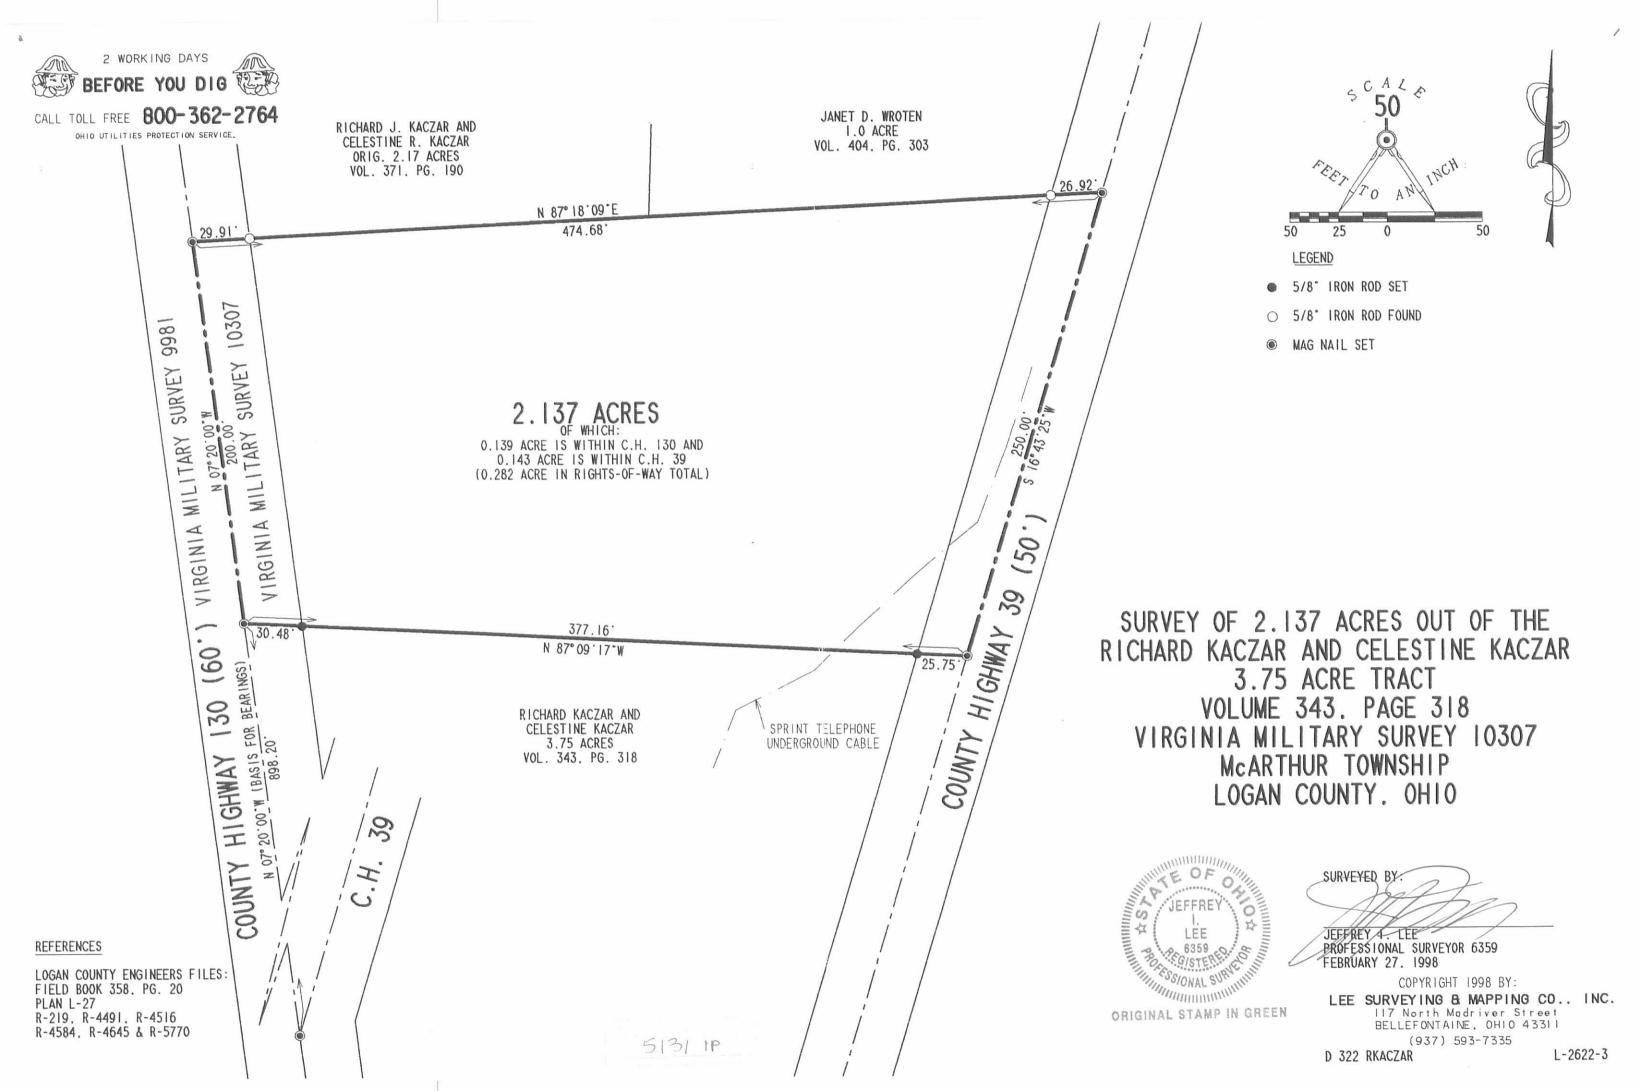

June 13, 1977

DESCRIPTION Job #7815-A

Being a tract of land in Virginia Military Survey 10307, McArthur Township, Logan County, Ohio, and being further described as follows:


Beginning at a point on the west line of V.M.S. 10307, said point being the intersection of the centerline of Bellefontaine-Huntsville Pike with the centerline of County Road 39; thence north 10°-59'-00" west, 695.38 feet along the centerline of Bellefontaine-Huntsville Pike and west line of V.M.S. 10307; thence south 82°-14'-30" east, 286.79 feet to the centerline of County Road 39; thence south 13°-15'-16" west, 661.55 feet along the centerline of County Road 39 to the place of beginning.

Containing in all 2.17 acres.

Note: All bearings refer to the west line of V.M.S. 10307 and centerline of Bellefontaine-Huntsville Pike as being north 10°-59'-00" west.


Thomas C. Hubbell Reg. Surveyor #5044

TCH/pad

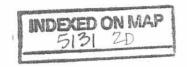

Virginia Military Surve McArthur Tow Logan County,

I IUII VI

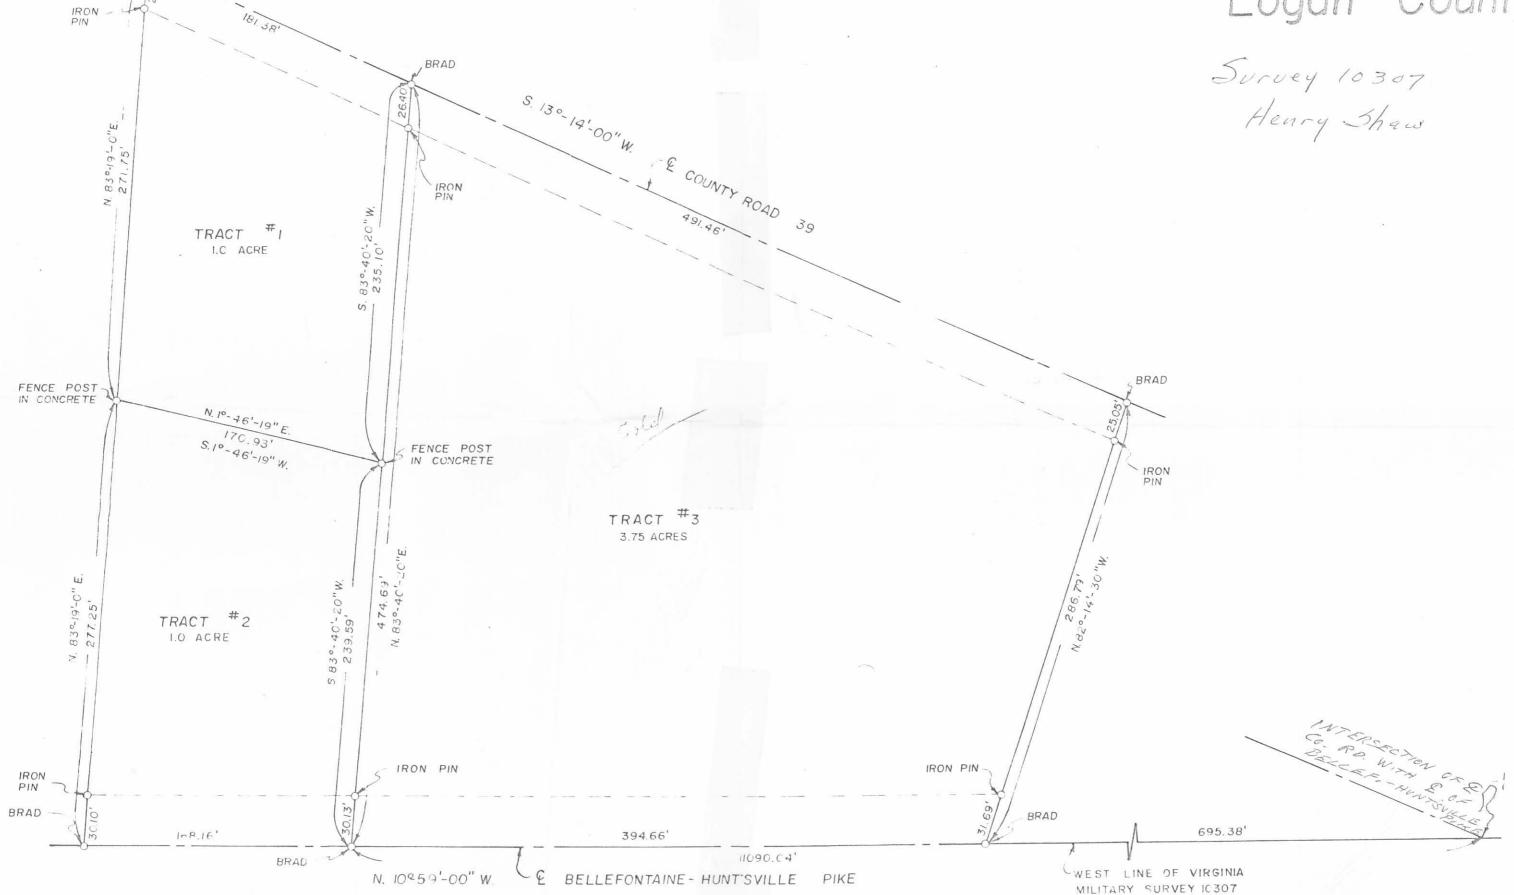

R.R. SPIKE

5/3/ 3P