

Transcript
of Proceedings of County Commissioners
of Logan County, Ohio,
in the matter of the incorporation for
Special purposes
of the village of
West Middleburg.

1452 ID-1
INDEXED ON MAP

Filed for record Decr. 24th 1875
Recorded February 25th 1876
Plat Book A. pp 66 & 68. J. O. Sweet
Recorder

Petition
to
Incorporate
West Middleburg

A petition to incorporate certain territory of Logan County, as "a village for special purposes," signed by more than thirty voters of this state, residing on such territory (said incorporation to be known as West Middleburg) was this day presented to the Commissioners, who were in regular session, in the words following, to wit: "To the Board of Commissioners of

" Logan County, Ohio: The undersigned petitioners
" and legal voters, living on the territory in said
" county, described and bounded, as follows:
" (See map of description accompanying this petition)
" do ask your honorable body to grant us the privilege
" of incorporating said territory as a village
" for special purposes, in accordance with the
" Statute laws of Ohio, found on pages (laws
" of Ohio 1869), 150 & 151, said incorporation to
" be known as West Middleburg, Logan
" County, Ohio, containing about 220 inhabitants.
" N. M. Helling, N. P. Sharp, Harrison
" Helling, Joel Haines, A. J. Humphrey,
" J. Chesher are authorized to act as agents for
" said petitioners.
" West Middleburg, O. Sept. 4th 1875.

N. M. Helling	A. J. Humphrey	E. S. Hurford
Joel Haines	J. Chesher	Lewis Murphy
Harrison Helling	J. J. Helling	Henry Seamon
N. P. Sharp	W. H. Williams	Reuben Hill

" Over Marquis	J. Tets.	J. Sheskeup	"
" William Hatching	J. Williams	J. H. Marquis	"
" Thomas, Antrim	C. B. Chesher	J. A. Tets	"
" J. R. Hare	J. Pool	J. H. Pool	"
" C. A. Sheason	J. H. Chesher	D. Stratton	"
" Nathan C. Cox	J. Wintrobe	L. P. Tallman	"
" M. R. Williams	J. S. Dubbs	E. Carpenter	"
" O. P. Chesher	M. P. Haines	Cy. Cochran	"
" L. Antrim	Paasball, Jr	"	"

On motion, the Commissioners fixed December 8th 1875, for the hearing of the above petition, it being not less than sixty days after the filing thereof.

Auditor's office, Logan County,
Bellevue, Pa. Dec. 8th 1875.

The matter of the incorporation of
the Village of West Middletown,
for special purposes.

Coming this day before the board for hearing, and it appearing that the plat of the territory described in the petition for such incorporation, is not an accurate plat thereof, on motion the Commissioners adjourn the hearing of said petition to Saturday the 18th inst.; and it is further ordered that the said plat be given to the attorney of the petitioners, for correction, and to be returned to the Commissioners on or before the

day provided for the next hearing of said
petition.

Auditor's office, Logan County,
Bellefontaine, Ohio, Dec. 18th 1878

The matter of the petition
for the incorporation for special
purposes of the village of West Middleburg }
Coming again this
day before the Commissioners, for further hearing,
and the said Commissioners finding that the
petition contains all the matters required, and that
its statements are true; that the name pro-
posed for such corporation is appropriate; that
the limits thereof have been accurately descri-
bed, and that the same are not unreasonably
large nor small and the map or plat thereof
is accurately made; that the persons whose names
are subscribed thereto are legal voters, residing
on said territory, and are further satisfied that
the said notice has been given by the agents
heretofore named in former proceedings had
in this behalf, as required by law, and that
more than fifty ^{qualified} voters reside on said territory,
and it further being deemed right and proper,
the said Commissioners do now, by unanimous
consent, order that the said petition be granted,
and an order be entered upon their journal
to the effect that the corporation as named and
asked for on the petition may be organized; And it


is further ordered that a complete certified transcript of all the proceedings and orders heretofore had herein be made out, which, after being signed by this board, or a majority of them, shall be delivered, together with the petition and the map accompanying said petition, and all the other papers on file in the Auditor's office to the recorder of the county.

I, John H. Stewart, Auditor of Logan County, Ohio do hereby certify that the foregoing is a correct and complete transcript of all the proceedings had before the Commissioners in the matter of the incorporation of the Village of West Middletown, in said county, for special purposes.

Dec. 21st 1875

John H. Stewart
Auditor & Clerk
of Board of County Commissioners

Jas S Robb } Commissioners
E Powers }
of Logan County.

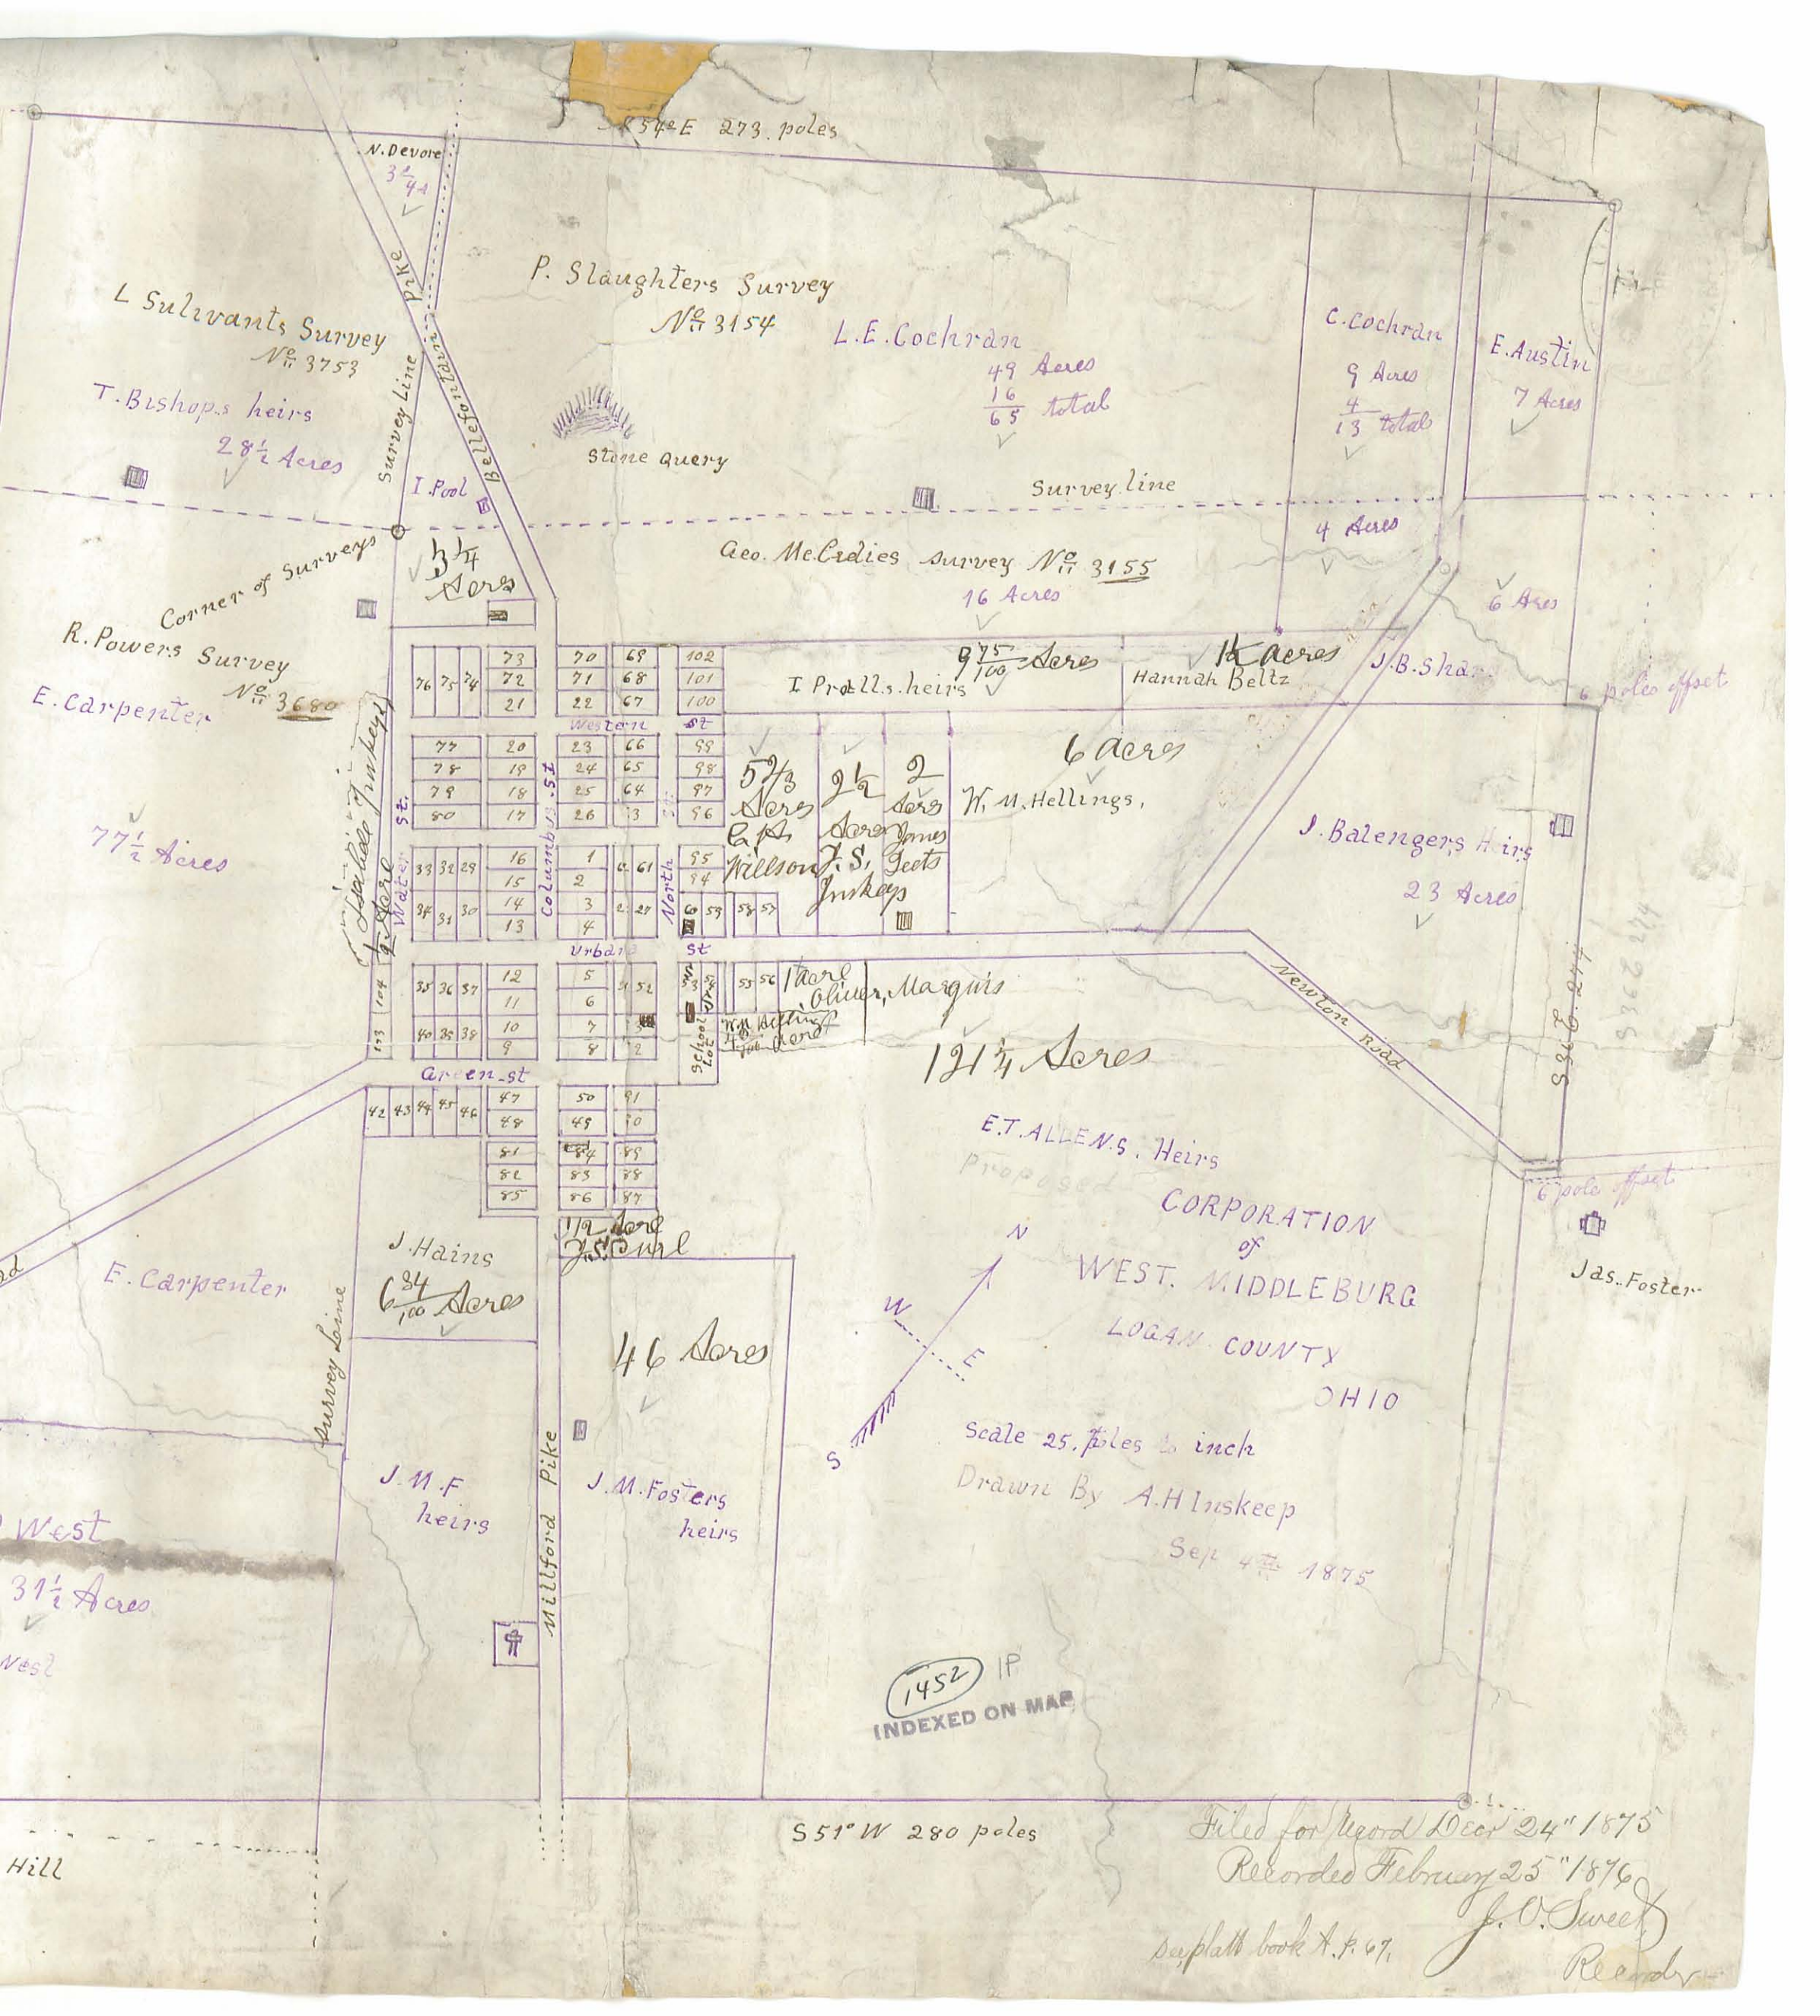

S57°E 273 poles

N. Devore
3 1/4
Survey Line

L. Sulivants Survey
No 3753
T. Bishop's heirs
2 8 1/2 Acres

P. Slaughters Survey
No 3154

L.E. Cochran
49 Acres
16
65 total

C. Cochran
9 Acres
4
13 total

E. Austin
7 Acres

stone quarry

Survey line

Corner of Surveys
R. Powers Survey
No 3680
E. Carpenter

3 1/4 Acres

Geo. McCudies Survey No 3155
16 Acres

4 Acres

6 Acres

73	70	69	102
76	75	74	72
71	68	101	
21	22	67	100
77	20	23	66
78	19	24	65
79	18	25	64
80	17	26	63

I Pralls heirs
9 75/100 Acres

Hannah Beltz
16 Acres

J.B. Sharr

6 poles effect

77 1/2 Acres

Water
Columbus St

33	32	29	16	1	61	95
34	31	30	15	2	27	94
35	36	37	12	5	52	93
40	35	38	11	6	51	92
42	43	44	47	50	91	
48	49	90	51	84	89	
52	53	78	54	85	78	
55	86	87	56	87	88	

W.M. Hellings
6 Acres
5 2/3 Acres
2 1/2 Acres
2 Acres
Wilson, S. Geets
Juskeys

J. Balengers Heirs
23 Acres


Oliver, Marquis
12 1/4 Acres

E. Carpenter

J. Hains
6 84/100 Acres

46 Acres

E.T. ALLEN'S Heirs
Proposed CORPORATION
of WEST MIDDLEBURG
LOGAN COUNTY OHIO

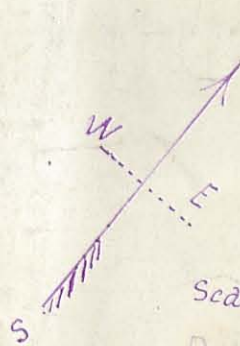

Scale 25 poles to inch
Drawn By A.H. Inskeep

Sept 4th 1875

J.M.F heirs

J.M. Foster's heirs

Jas. Foster

West
39 1/2 Acres

S51°W 280 poles

Filed for Record Dec 24 1875
Recorded February 25 1876

J.O. Sweet
Receives
supplatt book X. p. 67.

1452 IP
INDEXED ON MAP