


Stoner - Arthur Survey Monroe Township 6.65 Acres Dec. 1951

The following described land in Monroe Township, Logan County Ohio
and being in V.M.S. ⁹⁵⁹²₉₆₁₈
10075

Beginning at the center of the north side of a very large sycamore tree and being the N.W. corner of Arthur L. Willits 13.66 acre tract at the west side of a lane and also being in the East side of Lloyd Lockwood's 48.44 acre tract thence with the north side of said Arthur L. Willits 13.66 acre tract the following three courses and distances N. 56° - 43' E. 449 feet to a post ; N. 34° - 49' E. 466 feet to an iron and N. 72° - 39' E. 313 feet to a post thence N. 27° - 17' W. 185 feet to a large wood post at the North side of a gate thence N. 29° - 54' W. 75 feet to a wood post thence S. 72° - 30' W. 240 feet to an iron thence S. 17° - 30' E. 168 feet to an iron thence S. 57° - 18' W. 313 feet to the center of the north side of a twenty inch red oak thence S. 74° - 05' W. 521 feet to a wood post in the east line of said Lloyd Lockwood's 48.44 acrs tract thence with the east side of said Lockwood land S. 16° - 53' E. 428 feet to the place of beginning said tract containing 6.65 acres.

cc
E.K. Core,
Logan County Engineer.

INDEXED ON MAP
3143
1D

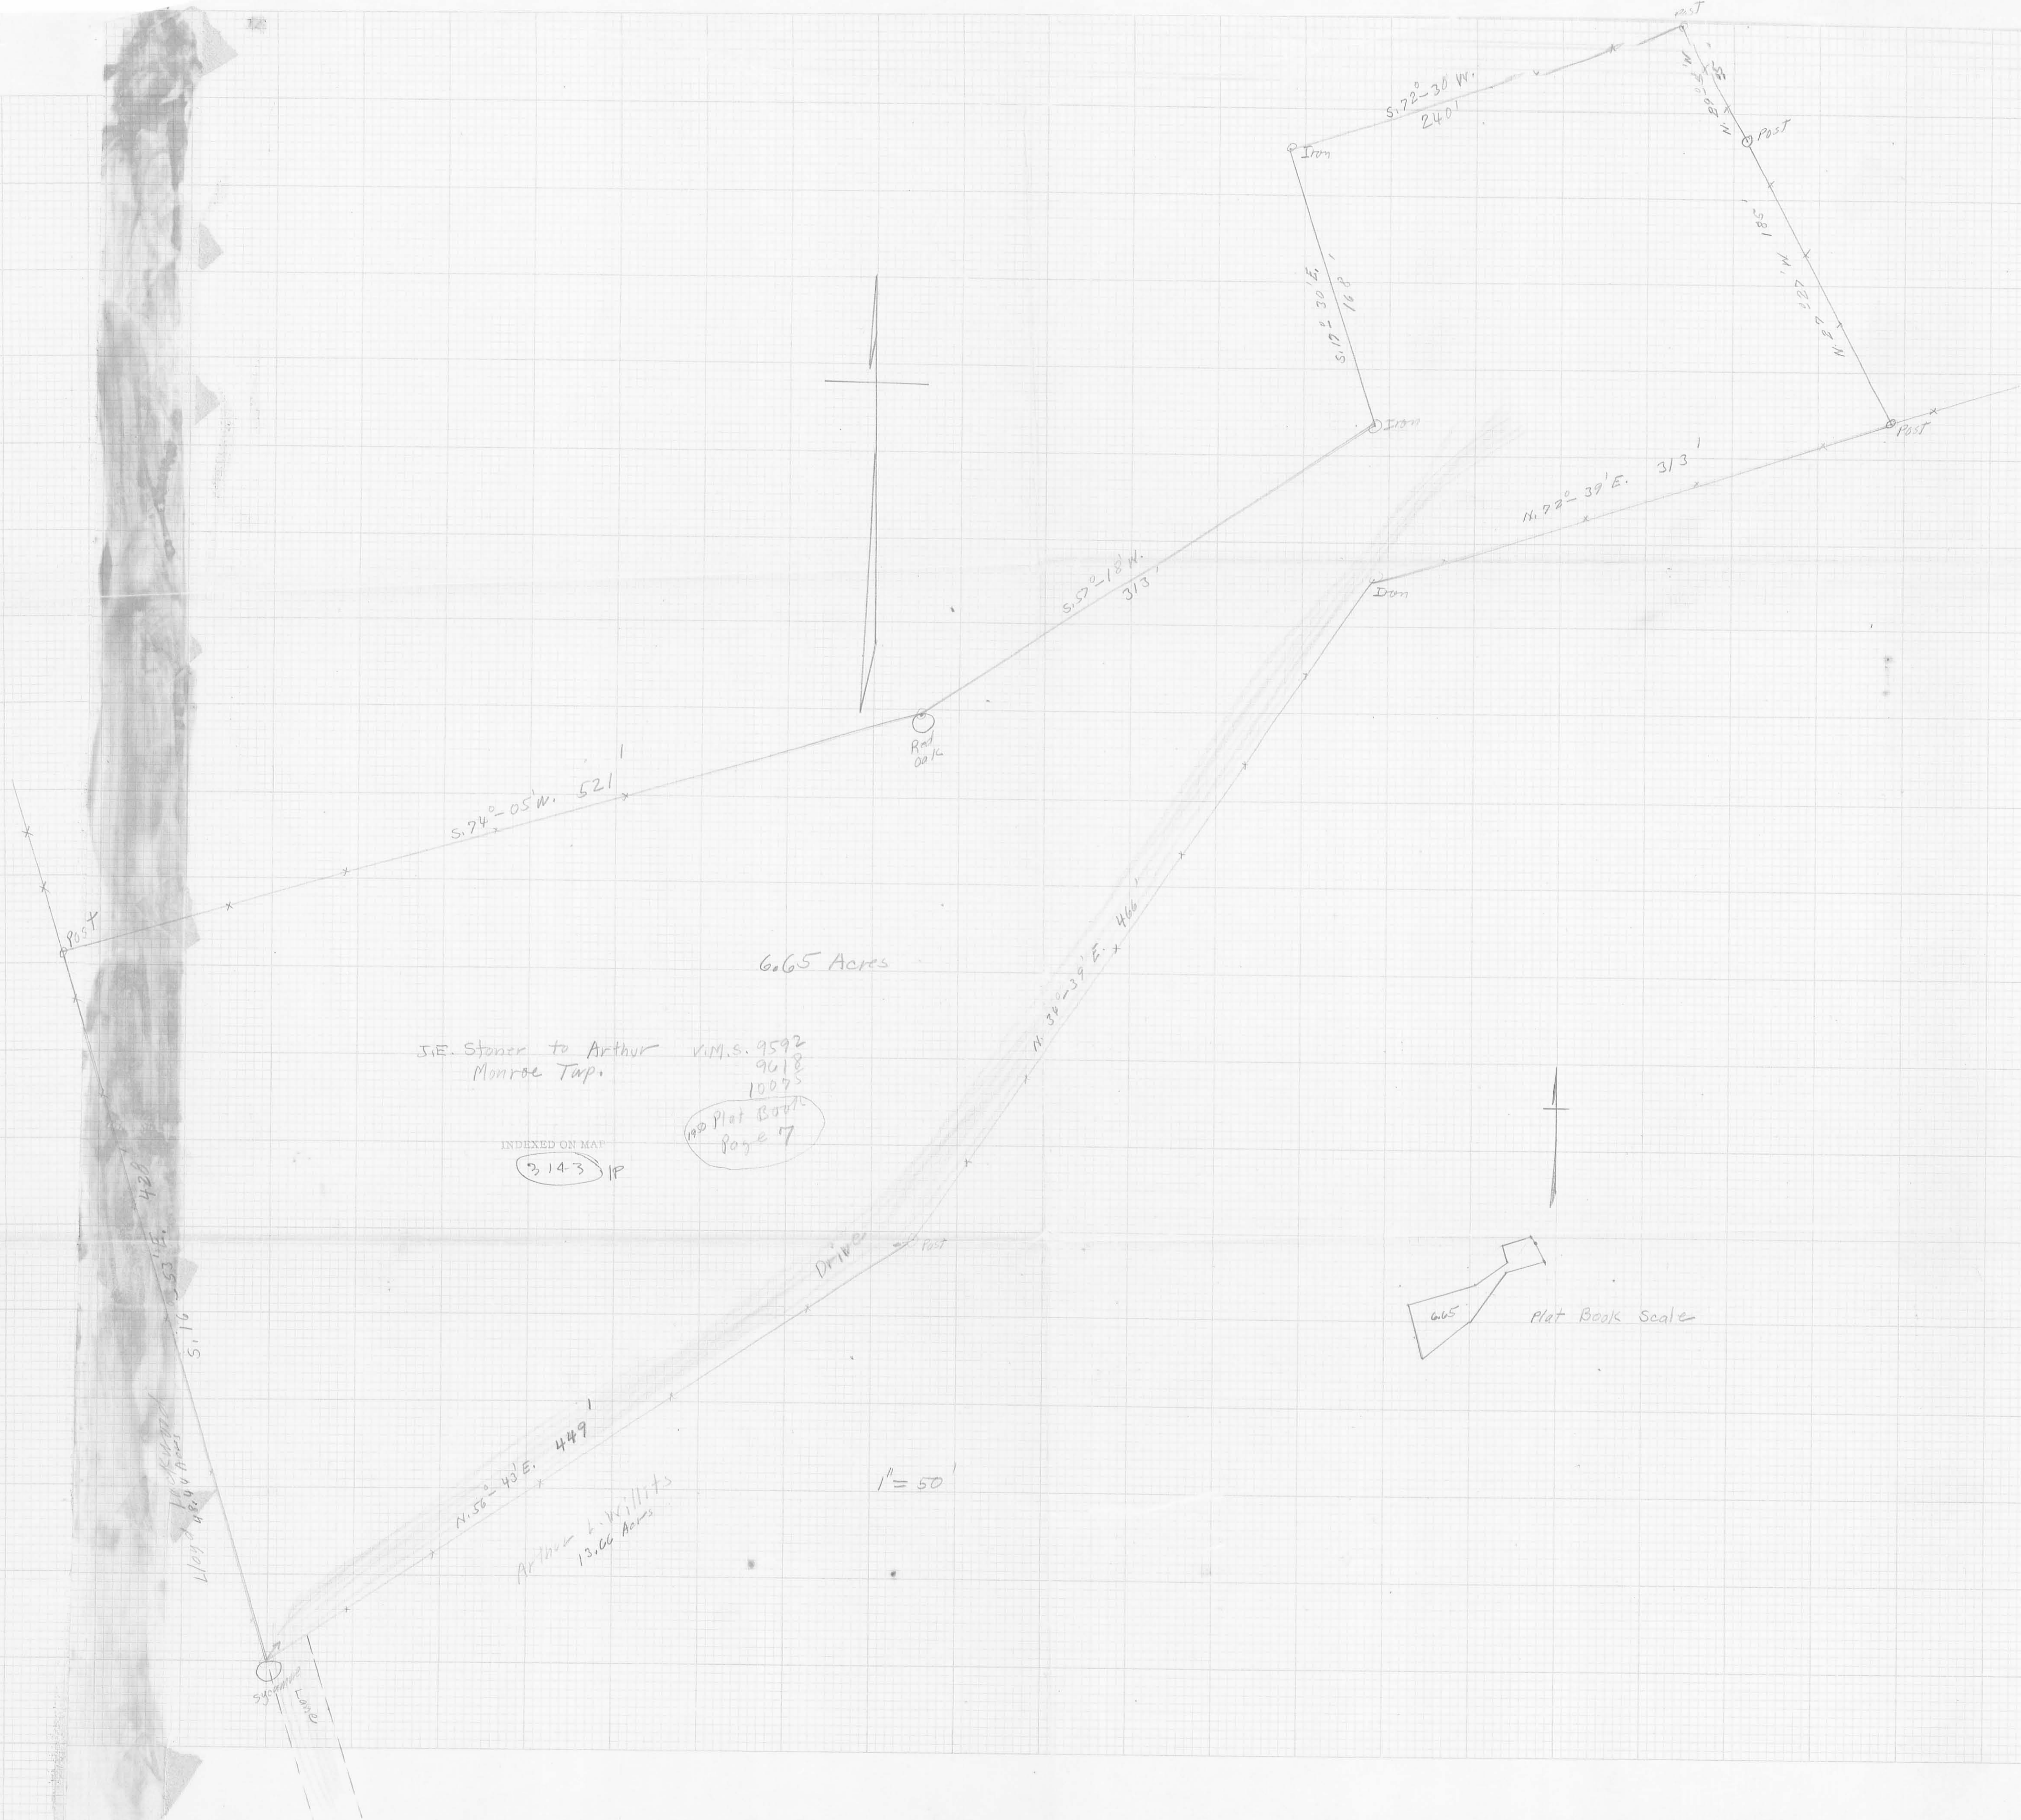


J.E. Stoner to Arthur
 Monroe Tap.

V.M.S. 9592
 9618
 10095

199 Plot Book
 Page 17

INDEXED ON MAP
 3143 IP

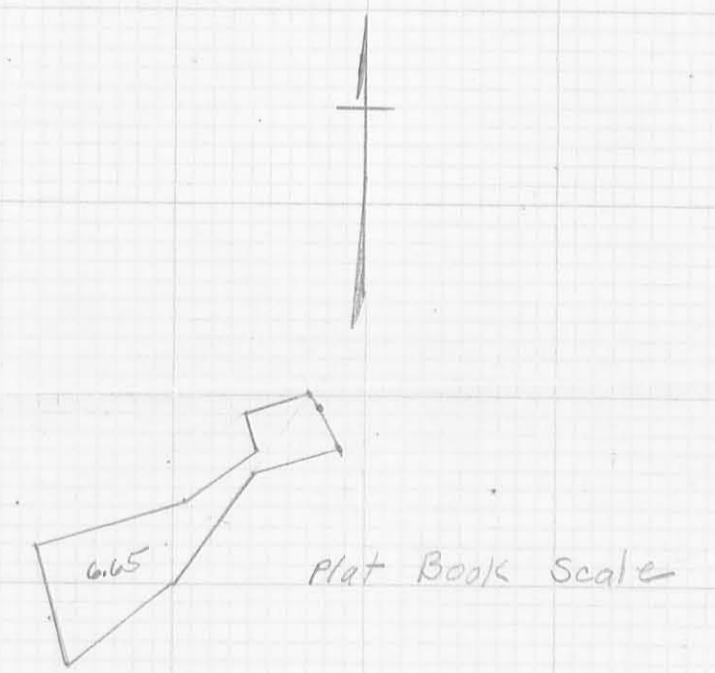

Arthur - L. Williams
 13.06 Acres