



Rec'd 1-8-99 dxgca

Lee Surveying and Mapping Co., Inc.



Land Surveys • Topography • Subdivisions • Construction Layout

117 N. Madriver Street
Bellefontaine OH 43311

Phone: (937) 593-7335
Fax: (937) 593-7444

HENRY FARMS 5.000 ACRE TRACT TRACT A

Lying in the Virginia Military Survey 4570, Monroe Township, Logan County, Ohio.

Being out of the Henry Farms 25.0 acre tract as deeded and described in Volume 381, Page 13, Parcel II, Tract I of the Logan County Records of Deeds and being more particularly described as follows:

Beginning at a 1/2 inch iron rod found at the intersection of center-lines of Township Road 29 and Township Road 163 .

THENCE, with the center-line of Township Road 29 (60 feet wide), N 63°-17'-42" W, a distance of 246.50 feet to a MAG nail set at Point of Intersection Station 70+00 (Logan County Engineer's F.B. 560, Pp. 50-52).

THENCE, with the center-line of Township Road 29, N 61°-55'-39" W, a distance of 1224.36 feet to a MAG nail set at the TRUE POINT OF BEGINNING.

THENCE, S 27°-42'-37" W, a distance of 651.85 feet to a 5/8 inch iron rod set, passing a 5/8 inch iron rod set at 30.00 feet.

THENCE, with the west line extended and the west line of Wilma Dougherty 10.00 acre tract (O.R. 9, Pg. 944, Tract I), N 62°-36'-27" W, a distance of 321.50 feet to a 3/4 inch iron rod found.

THENCE, with the easterly line of the Wilma Dougherty 0.30 acre tract (O.R. 9, Pg. 944, Tract II), N 27°-42'-37" E, a distance of 653.71 feet to a 5/8 inch iron rod found on the centerline of Township Road 29, passing a 5/8 inch iron rod set at 623.71 feet.

THENCE, with the center-line of Township Road 29, S 62°-42'-03" E, a distance of 158.97 feet to a 5/8 inch iron rod found at Point of Intersection Station 84+00 .


THENCE, with the center-line of Township Road 29, S 61°-55'-39" E, a distance of 174.44 feet to the point of beginning.


Containing 5.000 acres, of which 0.230 acre is within the highway right-of-way.

The basis for bearings is the center-line of Township Road 163 west of Station 83+34.5 being S 41°-14'-00" W, and all other bearings are from angles and distances measured in a field survey by Lee Surveying and Mapping Co., Inc. on December 15, 1998.



Description prepared by:

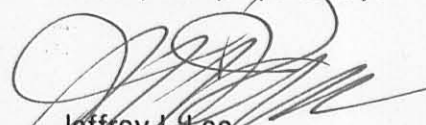
Jeffrey I. Lee
Professional Surveyor 6359
December 18, 1998
Revised January 7, 1999

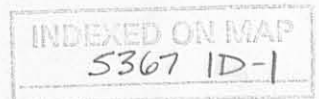

L-2689



Reid 1-3-99 02904

Lee Surveying and Mapping Co., Inc.



Land Surveys • Topography • Subdivisions • Construction Layout

117 N. Madriver Street
Bellefontaine OH 43311

Phone: (937) 593-7335
Fax: (937) 593-7444

HENRY FARMS 6.251 ACRE TRACT TRACT B

Lying in the Virginia Military Survey 4570, Monroe Township, Logan County, Ohio.

Being out of the Henry Farms 25.0 acre tract as deeded and described in Volume 381, Page 13, Parcel II, Tract I of the Logan County Records of Deeds and being more particularly described as follows:

Beginning at a 1/2 inch iron rod found at the intersection of center-lines of Township Road 29 and Township Road 163.

THENCE, with the center-line of Township Road 29 (60 feet wide), N 63°-17'-42" W, a distance of 246.50 feet to a MAG nail set at Point of Intersection Station 70+00 (Logan County Engineer's F.B. 560, Pp. 50-52).

THENCE, with the center-line of Township Road 29, N 61°-55'-39" W, a distance of 727.28 feet to a MAG nail set at the TRUE POINT OF BEGINNING.

THENCE, S 41°-14'-00" W, a distance of 665.26 feet to a 5/8 inch iron rod set, passing a 5/8 inch iron rod set at 30.81 feet.

THENCE, N 62°-36'-27" W, a distance of 341.51 feet to a 5/8 inch iron rod set.

THENCE, N 27°-42'-37" E, a distance of 651.85 feet to a MAG nail set on the center-line of Township Road 29, passing a 5/8 inch iron rod set at 621.85 feet.

THENCE, with the center-line of Township Road 29, S 61°-55'-39" E, a distance of 497.08 feet to the point of beginning.

Containing 6.251 acres, of which 0.340 acre is within the highway right-of-way.

The basis for bearings is the center-line of Township Road 163 west of Station 83+34.5 being S 41°-14'-00" W, and all other bearings are from angles and distances measured in a field survey by Lee Surveying and Mapping Co., Inc. on December 15, 1998.


Description prepared by:

Jeffrey I. Lee
Professional Surveyor 6359
December 18, 1998
Revised January 7, 1999



ORIGINAL STAMP IN GREEN

L-2689

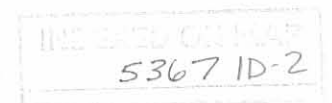



Road 1-8-99

Lee Surveying and Mapping Co., Inc.



Land Surveys • Topography • Subdivisions • Construction Layout

117 N. Madriver Street
Bellefontaine OH 43311

Phone: (937) 593-7335
Fax: (937) 593-7444

HENRY FARMS 15.160 ACRE TRACT TRACT C

Lying in the Virginia Military Survey 4570, Monroe Township, Logan County, Ohio.

Being out of the Henry Farms 25.0 acre tract and 49.5 acre tract as deeded and described in Volume 381, Page 13, Parcel II, Tract I and II of the Logan County Records of Deeds and being more particularly described as follows:

Beginning at a 1/2 inch iron rod found at the intersection of center-lines of Township Road 29 and Township Road 163.

THENCE, with the center-line of Township Road 29 (60 feet wide), N 63°-17'-42" W, a distance of 246.50 feet to a MAG nail set at Point of Intersection Station 70+00 (Logan County Engineer's F.B. 560, Pp. 50-52).

THENCE, with the center-line of Township Road 29, N 61°-55'-39" W, a distance of 460.27 feet to a MAG nail set at the TRUE POINT OF BEGINNING.

THENCE, S 41°-14'-00" W, a distance of 1724.15 feet to a 5/8 inch iron rod set, passing a 5/8 inch iron rod set at 30.81 feet.

THENCE, with the easterly line of the Ronald E. Hunsicker 5.21 acre tract (Vol. 384, Pg. 706), N 42°-01'-48" W, a distance of 400.48 feet to a 3/4 inch iron rod found.

THENCE, with the easterly line of the Wilma Dougherty 10.00 acre tract (O.R. 9, Pg. 944, Tract I), N 27°-53'-53" E, a distance of 890.59 feet to a 3/4 inch iron rod found.

THENCE, S 62°-36'-27" E, a distance of 353.39 feet to a 5/8 inch iron rod set.

THENCE, N 41°-14'-00" E, a distance of 665.26 feet to a MAG nail set on the center-line of Township Road 29, passing a 5/8 inch iron rod set at 634.45 feet.


THENCE, with the center-line of Township Road 29, S 61°-55'-39" E, a distance of 267.01 feet to the point of beginning.

Containing 15.160 acres, of which 0.184 acre is within the highway right-of-way.

The basis for bearings is the center-line of Township Road 163 west of Station 83+34.5 being S 41°-14'-00" W, and all other bearings are from angles and distances measured in a field survey by Lee Surveying and Mapping Co., Inc. on December 15, 1998.



Description prepared by:

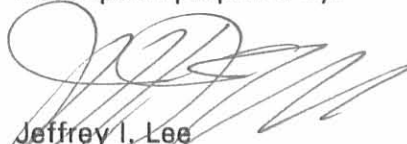

Jeffrey I. Lee
Professional Surveyor 6359
December 18, 1998
Revised January 7, 1999

5367 ID-3

ORIGINAL STAMP IN GREEN

L-2689



Rec'd 1-9-99 02/90

Lee Surveying and Mapping Co., Inc.



Land Surveys • Topography • Subdivisions • Construction Layout

117 N. Madriver Street
Bellefontaine OH 43311

Phone: (937) 593-7335
Fax: (937) 593-7444

HENRY FARMS 5.002 ACRE TRACT TRACT D

Lying in the Virginia Military Survey 4570, Monroe Township, Logan County, Ohio.

Being out of the Henry Farms 25 acre tract and 49.5 acre tract as deeded and described in Volume 381, Page 13, Parcel I, Tract I and II of the Logan County Records of Deeds and being more particularly described as follows:

Beginning at a 1/2 inch iron rod found at the intersection of center-lines of Township Road 29 and Township Road 163.

THENCE, with the center-line of Township Road 163 (60 feet wide), S 37°-59'-33" W, a distance of 403.67 feet to a 1/2 inch iron rod found at Point of Intersection Station 83 + 34.5 (Logan County Engineer's F.B. 518, Pg. 48).

THENCE, with the center-line of Township Road 163, S 41°-14'-00" W, a distance of 34.93 feet to a MAG nail set.

THENCE, N 42°-01'-48" W, a distance of 714.55 feet to a 5/8 inch iron rod set, passing a 5/8 inch iron rod set at 30.21 feet.

THENCE, N 41°-14'-00" E, a distance of 187.50 feet to a MAG nail set on the centerline of Township Road 29 (60 feet wide), passing a 5/8 inch iron rod set at 156.69 feet.

THENCE, with the center-line of Township Road 29, S 61°-55'-39" E, a distance of 460.27 feet to a MAG nail set at Point of Intersection Station 70 + 00 (Logan County Engineer's F.B. 560, Pg. 50).

THENCE, with the center-line of Township Road 29, S 63°-17'-42" E, a distance of 246.50 feet to the point of beginning.

Containing 5.002 acres, of which 0.765 acre is within the highway right-of-way.

The basis for bearings is the center-line of Township Road 163 west of Station 83 + 34.5 being S 41°-14'-00" W, and all other bearings are from angles and distances measured in a field survey by Lee Surveying and Mapping Co., Inc. on December 15, 1998.

Description prepared by:

Jeffrey I. Lee
Professional Surveyor 6359
December 18, 1998
Revised January 7, 1999



ORIGINAL STAMP IN GREEN

L-2689

5367 1D-4



Lee Surveying and Mapping Co., Inc.



Land Surveys • Topography • Subdivisions • Construction Layout

117 N. Madriver Street
Bellefontaine OH 43311

Phone: (937) 593-7335
Fax: (937) 593-7444

HENRY FARMS 5.000 ACRE TRACT TRACT E

Lying in the Virginia Military Survey 4570, Monroe Township, Logan County, Ohio.

Being out of the Henry Farms 49.5 acre tract as deeded and described in Volume 381, Page 13, Parcel II, Tract II of the Logan County Records of Deeds and being more particularly described as follows:

Beginning at a 1/2 inch iron rod found at the intersection of center-lines of Township Road 29 and Township Road 163.

THENCE, with the center-line of Township Road 163 (60 feet wide), S 37°-59'-33" W, a distance of 403.67 feet to a 1/2 inch iron rod found at Point of Intersection Station 83 + 34.5 (Logan County Engineer's F.B. 518, Pg. 48).

THENCE, with the center-line of Township Road 163, S 41°-14'-00" W, a distance of 34.93 feet to a MAG nail set at the TRUE POINT OF BEGINNING.

THENCE, with the center-line of Township Road 163, S 41°-14'-00" W, a distance of 306.95 feet to a MAG nail set.

THENCE, N 42°-01'-48" W, a distance of 714.55 feet to a 5/8 inch iron rod set, passing a 5/8 inch iron rod set at 30.21 feet.

THENCE, N 41°-14'-00" E, a distance of 306.95 feet to a 5/8 inch iron rod set.

THENCE, S 42°-01'-48" E, a distance of 714.55 feet to the point of beginning, passing a 5/8 inch iron rod set at 684.34 feet .

Containing 5.000 acres, of which 0.211 acre is within the highway right-of-way.

The basis for bearings is the center-line of Township Road 163 west of Station 83 + 34.5 being S 41°-14'-00" W, and all other bearings are from angles and distances measured in a field survey by Lee Surveying and Mapping Co., Inc. on December 15, 1998.


Description prepared by:



ORIGINAL STAMP IN GREEN

Jeffrey I. Lee
Professional Surveyor 6359
December 18, 1998
Revised January 7, 1999

L-2689

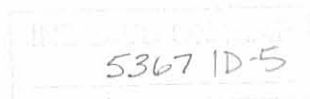



Lee Surveying and Mapping Co., Inc.



Land Surveys • Topography • Subdivisions • Construction Layout

117 N. Madriver Street
Bellefontaine OH 43311

Phone: (937) 593-7335
Fax: (937) 593-7444

HENRY FARMS 5.000 ACRE TRACT TRACT F

Lying in the Virginia Military Survey 4570, Monroe Township, Logan County, Ohio.

Being out of the Henry Farms 49.5 acre tract as deeded and described in Volume 381, Page 13, Parcel II, Tract II of the Logan County Records of Deeds and being more particularly described as follows:

Beginning at a 1/2 inch iron rod found at the intersection of center-lines of Township Road 29 and Township Road 163.

THENCE, with the center-line of Township Road 163 (60 feet wide), S 37°-59'-33" W, a distance of 403.67 feet to a 1/2 inch iron rod found at Point of Intersection Station 83 + 34.5 (Logan County Engineer's F.B. 518, Pg. 48).

THENCE, with the center-line of Township Road 163, S 41°-14'-00" W, a distance of 341.88 feet to a MAG nail set at the TRUE POINT OF BEGINNING.

THENCE, with the center-line of Township Road 163, S 41°-14'-00" W, a distance of 306.95 feet to a MAG nail set.

THENCE, N 42°-01'-48" W, a distance of 714.55 feet to a 5/8 inch iron rod set, passing a 5/8 inch iron rod set at 30.21 feet.


THENCE, N 41°-14'-00" E, a distance of 306.95 feet to a 5/8 inch iron rod set.

THENCE, S 42°-01'-48" E, a distance of 714.55 feet to the point of beginning, passing a 5/8 inch iron rod set at 684.34 feet .

Containing 5.000 acres, of which 0.211 acre is within the highway right-of-way.

The basis for bearings is the center-line of Township Road 163 west of Station 83 + 34.5 being S 41°-14'-00" W, and all other bearings are from angles and distances measured in a field survey by Lee Surveying and Mapping Co., Inc. on December 15, 1998.

Description prepared by:

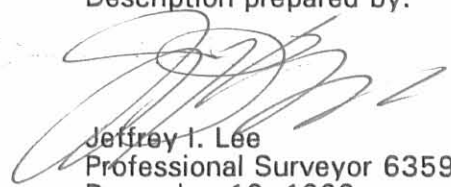
Jeffrey I. Lee
Professional Surveyor 6359
December 18, 1998
Revised January 7, 1999



ORIGINAL STAMP IN GREEN

L-2689

5367 ID-6



Rec'd 1-8-99 in 91

Lee Surveying and Mapping Co., Inc.



Land Surveys • Topography • Subdivisions • Construction Layout

117 N. Madriver Street
Bellefontaine OH 43311

Phone: (937) 593-7335
Fax: (937) 593-7444

HENRY FARMS 5.000 ACRE TRACT TRACT G

Lying in the Virginia Military Survey 4570, Monroe Township, Logan County, Ohio.

Being out of the Henry Farms 49.5 acre tract as deeded and described in Volume 381, Page 13, Parcel II, Tract II of the Logan County Records of Deeds and being more particularly described as follows:

Beginning at a 1/2 inch iron rod found at the intersection of center-lines of Township Road 29 and Township Road 163.

THENCE, with the center-line of Township Road 163 (60 feet wide), S 37°-59'-33" W, a distance of 403.67 feet to a 1/2 inch iron rod found at Point of Intersection Station 83 + 34.5 (Logan County Engineer's F.B. 518, Pg. 48).

THENCE, with the center-line of Township Road 163, S 41°-14'-00" W, a distance of 648.83 feet to a MAG nail set at the TRUE POINT OF BEGINNING.

THENCE, with the center-line of Township Road 163, S 41°-14'-00" W, a distance of 306.95 feet to a MAG nail set.

THENCE, N 42°-01'-48" W, a distance of 714.55 feet to a 5/8 inch iron rod set, passing a 5/8 inch iron rod set at 30.21 feet.

THENCE, N 41°-14'-00" E, a distance of 306.95 feet to a 5/8 inch iron rod set.

THENCE, S 42°-01'-48" E, a distance of 714.55 feet to the point of beginning, passing a 5/8 inch iron rod set at 684.34 feet .

Containing 5.000 acres, of which 0.211 acre is within the highway right-of-way.

The basis for bearings is the center-line of Township Road 163 west of Station 83 + 34.5 being S 41°-14'-00" W, and all other bearings are from angles and distances measured in a field survey by Lee Surveying and Mapping Co., Inc. on December 15, 1998.

Description prepared by:

Jeffrey I. Lee
Professional Surveyor 6359
December 18, 1998
Revised January 7, 1999



ORIGINAL STAMP IN GREEN

L-2689

5367 1D-7



Lee Surveying and Mapping Co., Inc.



Land Surveys • Topography • Subdivisions • Construction Layout

117 N. Madriver Street
Bellefontaine OH 43311

Phone: (937) 593-7335
Fax: (937) 593-7444

HENRY FARMS 5.002 ACRE TRACT TRACT H

Lying in the Virginia Military Survey 4570, Monroe Township, Logan County, Ohio.

Being out of the Henry Farms 49.5 acre tract as deeded and described in Volume 381, Page 13, Parcel II, Tract II of the Logan County Records of Deeds and being more particularly described as follows:

Beginning at a 1/2 inch iron rod found at the intersection of center-lines of Township Road 29 and Township Road 163.

THENCE, with the center-line of Township Road 163 (60 feet wide), S 37°-59'-33" W, a distance of 403.67 feet to a 1/2 inch iron rod found at Point of Intersection Station 83+34.5 (Logan County Engineer's F.B. 518, Pg. 48).

THENCE, with the center-line of Township Road 163, S 41°-14'-00" W, a distance of 955.78 feet to a MAG nail set at the TRUE POINT OF BEGINNING.

THENCE, with the center-line of Township Road 163, S 41°-14'-00" W, a distance of 140.53 feet to a 1/2 inch iron rod found at Point of Intersection Station 72+37.5 (Logan County Engineer's F.B. 518, Pg. 48).

THENCE, with the center-line of Township Road 163, S 41°-50'-32" W, a distance of 166.53 feet to a MAG nail set.

THENCE, N 42°-01'-48" W, a distance of 712.77 feet to a 5/8 inch iron rod set, passing a 5/8 inch iron rod set at 30.17 feet.

THENCE, N 41°-14'-00" E, a distance of 307.26 feet to a 5/8 inch iron rod set.

THENCE, S 42°-01'-48" E, a distance of 714.55 feet to the point of beginning, passing a 5/8 inch iron rod set at 684.34 feet .

Containing 5.002 acres, of which 0.212 acre is within the highway right-of-way.

The basis for bearings is the center-line of Township Road 163 west of Station 83+34.5 being S 41°-14'-00" W, and all other bearings are from angles and distances measured in a field survey by Lee Surveying and Mapping Co., Inc. on December 15, 1998.



ORIGINAL STAMP IN GREEN

Description prepared by:

Jeffrey I. Lee
Jeffrey I. Lee
Professional Surveyor 6359
December 18, 1998
Revised January 7, 1999

5367 1D-8

L-2689



12/15/98 JIL

Lee Surveying and Mapping Co., Inc.



Land Surveys • Topography • Subdivisions • Construction Layout

117 N. Madriver Street
Bellefontaine OH 43311

Phone: (937) 593-7335
Fax: (937) 593-7444

HENRY FARMS 5.002 ACRE TRACT TRACT J

Lying in the Virginia Military Survey 4570, Monroe Township, Logan County, Ohio.

Being out of the Henry Farms 49.5 acre tract as deeded and described in Volume 381, Page 13, Parcel II, Tract II of the Logan County Records of Deeds and being more particularly described as follows:

Beginning at a 1/2 inch iron rod found at the intersection of center-lines of Township Road 29 and Township Road 163.

THENCE, with the center-line of Township Road 163 (60 feet wide), S 37°-59'-33" W, a distance of 403.67 feet to a 1/2 inch iron rod found at Point of Intersection Station 83+34.5 (Logan County Engineer's F.B. 518, Pg. 48).

THENCE, with the center-line of Township Road 163, S 41°-14'-00" W, a distance of 1096.31 feet to a 1/2 inch iron rod found at Point of Intersection Station 72+37.5 (Logan County Engineer's F.B. 518, Pg. 48).

THENCE, with the center-line of Township Road 163, S 41°-50'-32" W, a distance of 166.53 feet to a MAG nail set at the TRUE POINT OF BEGINNING.

THENCE, with the center-line of Township Road 163, S 41°-50'-32" W, a distance of 308.17 feet to a railroad spike set.

THENCE, with easterly line of the Ronald E. Hunsicker 5.21 acre tract (Vol. 384, Pg. 706), N 42°-01'-48" W, a distance of 709.47 feet to a 5/8 inch iron rod set, passing a 5/8 inch iron rod set at 30.17 feet.

THENCE, N 41°-14'-00" E, a distance of 308.54 feet to a 5/8 inch iron rod set.

THENCE, S 42°-01'-48" E, a distance of 712.77 feet to the point of beginning, passing a 5/8 inch iron rod set at 682.60 feet .

Containing 5.002 acres, of which 0.212 acre is within the highway right-of-way.

The basis for bearings is the center-line of Township Road 163 west of Station 83+34.5 being S 41°-14'-00" W, and all other bearings are from angles and distances measured in a field survey by Lee Surveying and Mapping Co., Inc. on December 15, 1998.

Description prepared by:

Jeffrey I. Lee
Professional Surveyor 6359
December 18, 1998
Revised January 6, 1999
Revised January 7, 1999



5367 1D-9

L-2689

ORIGINAL STAMP IN GREEN

MEMBER: AMERICAN CONGRESS ON SURVEYING & MAPPING (ACSM) • NATIONAL SOCIETY OF PROFESSIONAL SURVEYORS (NSPS)
PROFESSIONAL LAND SURVEYORS OF OHIO (PLSO) • SURVEYORS HISTORICAL SOCIETY



REC'D 12-31-98 SMY OK 901 ✓

Lee Surveying and Mapping Co., Inc.



Land Surveys • Topography • Subdivisions • Construction Layout

117 N. Madriver Street
Bellefontaine OH 43311

Phone: (937) 593-7335
Fax: (937) 593-7444

HENRY FARMS 5.002 ACRE TRACT TRACT K

Lying in the Virginia Military Survey 4570, Monroe Township, Logan County, Ohio.

Being out of the Henry Farms 39.55 acre tract as deeded and described in Volume 381, Page 13, Parcel III, of the Logan County Records of Deeds and being more particularly described as follows:

Beginning at a 1/2 inch iron rod found at the intersection of center-lines of Township Road 29 and Township Road 163.

THENCE, with the center-line of Township Road 29 (60 feet wide), S 63°-17'-42" E, a distance of 411.62 feet to a MAG nail set.

THENCE, S 27°-39'-05" W, a distance of 480.91 feet to a 5/8 inch iron rod set, passing a 5/8 inch iron rod set at 30.00 feet.

THENCE, N 62°-38'-54" W, a distance of 503.28 feet to a MAG nail set on the center-line of Township Road 163 (60 feet wide), passing a 5/8 inch iron rod set at 472.38 feet.

THENCE, with the center-line of Township Road 163, N 41°-14'-00" E, a distance of 81.92 feet to a 1/2 inch iron rod found at Point of Intersection Station 83 + 34.5 (Logan County Engineer's F.B. 518, Pg. 48).

THENCE, with the center-line of Township Road 163, N 37°-59'-33" E, a distance of 403.67 feet to the point of beginning.

Containing 5.002 acres, of which 0.599 acre is within the highway right-of-way.

The basis for bearings is the center-line of Township Road 163 west of Station 83 + 34.5 being S 41°-14'-00" W, and all other bearings are from angles and distances measured in a field survey by Lee Surveying and Mapping Co., Inc. on December 15, 1998.

Description prepared by:

Jeffrey I. Lee
Professional Surveyor 6359
December 18, 1998



ORIGINAL STAMP IN GREEN

L-2689

5367 1D-10



REC 110 12-31-98 SMY ALGCH ✓

Lee Surveying and Mapping Co., Inc.



Land Surveys • Topography • Subdivisions • Construction Layout

117 N. Madriver Street
Bellefontaine OH 43311

Phone: (937) 593-7335
Fax: (937) 593-7444

HENRY FARMS 5.001 ACRE TRACT TRACT L

Lying in the Virginia Military Survey 4570, Monroe Township, Logan County, Ohio.

Being out of the Henry Farms 39.55 acre tract as deeded and described in Volume 381, Page 13, Parcel III, of the Logan County Records of Deeds and being more particularly described as follows:

Beginning at a 1/2 inch iron rod found at the intersection of center-lines of Township Road 29 and Township Road 163.

THENCE, with the center-line of Township Road 163 (60 feet wide), S 37°-59'-33" W, a distance of 403.67 feet to a 1/2 inch iron rod found at Point of Intersection Station 83 + 34.5 (Logan County Engineer's F.B. 518, Pg. 48).

THENCE, with the center-line of Township Road 163, S 41°-14'-00" W, a distance of 81.92 feet to a MAG nail set at the TRUE POINT OF BEGINNING.

THENCE, S 62°-38'-54" E, a distance of 663.60 feet to a 5/8 inch iron rod set, passing a 5/8 inch iron rod set at 30.90 feet.

THENCE, S 41°-14'-00" W, a distance of 338.13 feet to a 5/8 inch iron rod set.


THENCE, N 62°-38'-54" W, a distance of 663.60 feet to a MAG nail set on the center-line of Township Road 163, passing a 5/8 inch iron rod set at 632.70 feet.

THENCE, with the center-line of Township Road 163, N 41°-14'-00" E, a distance of 338.13 feet to the point of beginning.

Containing 5.001 acres, of which 0.233 acre is within the highway right-of-way.

The basis for bearings is the center-line of Township Road 163 west of Station 83 + 34.5 being S 41°-14'-00" W, and all other bearings are from angles and distances measured in a field survey by Lee Surveying and Mapping Co., Inc. on December 15, 1998.

Description prepared by:


Jeffrey J. Lee
Professional Surveyor 6359
December 18, 1998



L-2689
ORIGINAL STAMP IN GREEN

5367 ID-11



REC'D 12-31-98 SMY OKL 9/11 ✓

SEE SURVEYOR'S AFFIDAVIT

Lee Surveying and Mapping Co., Inc.



Land Surveys • Topography • Subdivisions • Construction Layout

117 N. Madriver Street
Bellefontaine OH 43311

Phone: (937) 593-7335
Fax: (937) 593-7444

HENRY FARMS 5.001 ACRE TRACT TRACT M

Lying in the Virginia Military Survey 4570, Monroe Township, Logan County, Ohio.

Being out of the Henry Farms 39.55 acre tract as deeded and described in Volume 381, Page 13, Parcel III, of the Logan County Records of Deeds and being more particularly described as follows:

Beginning at a 1/2 inch iron rod found at the intersection of center-lines of Township Road 29 and Township Road 163.

THENCE, with the center-line of Township Road 163 (60 feet wide), S 37°-59'-33" W, a distance of 403.67 feet to a 1/2 inch iron rod found at Point of Intersection Station 83 + 34.5 (Logan County Engineer's F.B. 518, Pg. 48).

THENCE, with the center-line of Township Road 163, S 41°-14'-00" W, a distance of 420.05 feet to a MAG nail set at the TRUE POINT OF BEGINNING.

THENCE, S 62°-38'-54" W, a distance of 663.60 feet to a 5/8 inch iron rod set, passing a 5/8 inch iron rod set at 30.90 feet.

THENCE, S 41°-14'-00" W, a distance of 338.13 feet to a 5/8 inch iron rod set.


THENCE, N 62°-38'-54" W, a distance of 663.60 feet to a MAG nail set on the center-line of Township Road 163 passing a 5/8 inch iron rod set at 632.70 feet.

THENCE, with the center-line of Township Road 163, N 41°-14'-00" E, a distance of 338.13 feet to the point of beginning.

Containing 5.001 acres, of which 0.233 acre is within the highway right-of-way.

The basis for bearings is the center-line of Township Road 163 west of Station 83 + 34.5 being S 41°-14'-00" W, and all other bearings are from angles and distances measured in a field survey by Lee Surveying and Mapping Co., Inc. on December 15, 1998.

Description prepared by:


Jeffrey I. Lee
Professional Surveyor 6359
December 18, 1998



L-2689

ORIGINAL STAMP IN GREEN

5367 ID-12

Rec'd 1-6-99 OKGCH

SEE SURVEYOR'S AFFIDAVIT



Lee Surveying and Mapping Co., Inc.



Land Surveys • Topography • Subdivisions • Construction Layout

117 N. Madriver Street
Bellefontaine OH 43311

Phone: (937) 593-7335
Fax: (937) 593-7444

HENRY FARMS 5.001 ACRE TRACT TRACT N

Lying in the Virginia Military Survey 4570, Monroe Township, Logan County, Ohio.

Being out of the Henry Farms 39.55 acre tract as deeded and described in Volume 381, Page 13, Parcel III, of the Logan County Records of Deeds and being more particularly described as follows:

Beginning at a 1/2 inch iron rod found at the intersection of center-lines of Township Road 29 and Township Road 163.

THENCE, with the center-line of Township Road 163 (60 feet wide), S 37°-59'-33" W, a distance of 403.67 feet to a 1/2 inch iron rod found at Point of Intersection Station 83 + 34.5 (Logan County Engineer's F.B. 518, Pg. 48).

THENCE, with the center-line of Township Road 163, S 41°-14'-00" W, a distance of 758.18 feet to a MAG nail set at the TRUE POINT OF BEGINNING.

THENCE, S 62°-38'-54" W, a distance of 663.60 feet to a 5/8 inch iron rod set, passing a 5/8 inch iron rod set at 30.90 feet.

THENCE, S 41°-14'-00" W, a distance of 338.13 feet to a 5/8 inch iron rod set.


THENCE, with the easterly line of the Donald M. Stewart original 16.61 acre tract (Vol. 399, Pg. 656), N 62°-38'-54" W, a distance of 663.60 feet to a MAG nail set on the center-line of Township Road 163 passing a 5/8 inch iron rod set at 632.70 feet.

THENCE, with the center-line of Township Road 163, N 41°-14'-00" E, a distance of 338.13 feet to the point of beginning.


Containing 5.001 acres, of which 0.233 acre is within the highway right-of-way.

The basis for bearings is the center-line of Township Road 163 west of Station 83 + 34.5 being S 41°-14'-00" W, and all other bearings are from angles and distances measured in a field survey by Lee Surveying and Mapping Co., Inc. on December 15, 1998.

Description prepared by:

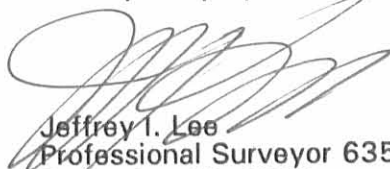
Jeffrey I. Lee
Professional Surveyor 6359
December 18, 1998

Revision Date: January 6, 1999

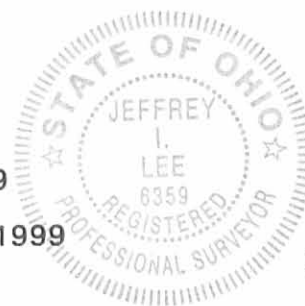

L-2689

ORIGINAL STAMP IN GREEN

5367 1D-13



REC'D 12-31-98 SMJ ak-jch ✓

Lee Surveying and Mapping Co., Inc.



Land Surveys • Topography • Subdivisions • Construction Layout

117 N. Madriver Street
Bellefontaine OH 43311

Phone: (937) 593-7335
Fax: (937) 593-7444

HENRY FARMS 5.003 ACRE TRACT TRACT P

Lying in the Virginia Military Survey 4570, Monroe Township, Logan County, Ohio.

Being out of the Henry Farms 39.55 acre tract as deeded and described in Volume 381, Page 13, Parcel III, of the Logan County Records of Deeds and being more particularly described as follows:

Beginning at a 1/2 inch iron rod found at the intersection of center-lines of Township Road 29 and Township Road 163.

THENCE, with the center-line of Township Road 29 (60 feet wide), S 63°-17'-42" E, a distance of 411.62 feet to a MAG nail set at the POINT OF BEGINNING.

THENCE, with the center-line of Township Road 29, S 63°-17'-42" E, a distance of 450.81 feet to a MAG nail set.

THENCE, S 27°-39'-05" W, a distance of 486.00 feet to a 5/8 inch iron rod set, passing a 5/8 inch iron rod set at 30.00 feet.


THENCE, N 62°-38'-54" W, a distance of 450.75 feet to a 5/8 inch iron rod set.

THENCE, N 27°-39'-05" E, a distance of 480.91 feet to the point of beginning, passing a 5/8 inch iron rod set at 450.91 feet.

Containing 5.003 acres, of which 0.311 acre is within the highway right-of-way.

The basis for bearings is the center-line of Township Road 163 west of Station 83 + 34.5 (Logan County Engineer's F.B. 518, Pg. 48) being S 41°-14'-00" W, and all other bearings are from angles and distances measured in a field survey by Lee Surveying and Mapping Co., Inc. on December 15, 1998.

Description prepared by:

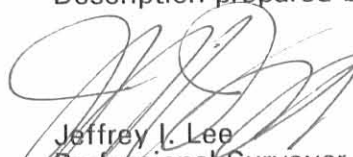
Jeffrey I. Lee
Professional Surveyor 6359
December 18, 1998



ORIGINAL STAMP IN GREEN L-2689

5367 ID-14

Reed 1-6-99 OK gch



Lee Surveying and Mapping Co., Inc.



Land Surveys • Topography • Subdivisions • Construction Layout

117 N. Madriver Street
Bellefontaine OH 43311

Phone: (937) 593-7335
Fax: (937) 593-7444

HENRY FARMS 14.326 ACRE TRACT TRACT Q

Lying in the Virginia Military Survey 4570, Monroe Township, Logan County, Ohio.

Being out of the Henry Farms 39.55 acre tract as deeded and described in Volume 381, Page 13, Parcel III, of the Logan County Records of Deeds and being more particularly described as follows:

Beginning at a 1/2 inch iron rod found at the intersection of center-lines of Township Road 29 and Township Road 163.

THENCE, with the center-line of Township Road 29 (60 feet wide), S 63°-17'-42" E, a distance of 862.43 feet to a MAG nail set at the TRUE POINT OF BEGINNING.

THENCE, with the center-line of Township Road 29 (60 feet wide), S 63°-17'-42" E, a distance of 150.02 feet to a MAG nail set.

THENCE, with westerly line of the James Norviel original 21.73 acre tract (O.R. 205, Pg. 618), S 27°-39'-05" W, a distance of 1472.47 feet to a 5/8 inch iron rod found, passing a 5/8 inch iron rod set at 30.00 feet.

THENCE, with the northerly lines of the said 21.73 acre tract and the Donald M. Stewart original 16.61 acre tract (Vol. 399, Pg. 656) N. 62°-38'-54" W, a distance of 678.64 feet to a 5/8 inch iron rod set.

THENCE, N 41°-14'-00" E, a distance of 1014.39 feet to a 5/8 inch iron rod set.


THENCE, S 62°-38'-54" E, a distance of 290.43 feet to a 5/8 inch iron rod set.

THENCE, N 27°-39'-05" E, a distance of 486.00 feet to the point of beginning, passing a 5/8 inch iron rod set at 456.00 feet.

Containing 14.326 acres, of which 0.107 acre is within the highway right-of-way.

The basis for bearings is the center-line of Township Road 163 west of Station 83+34.5 being S 41°-14'-00" W, and all other bearings are from angles and distances measured in a field survey by Lee Surveying and Mapping Co., Inc. on December 15, 1998.

Description prepared by:

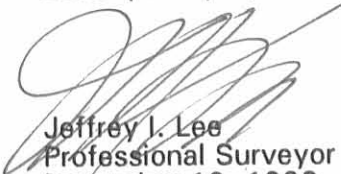

Jeffrey I. Lee
Professional Surveyor 6359
December 18, 1998
Revision Date: January 6, 1999



ORIGINAL STAMP IN GREEN

L-2689

5367 1D-15

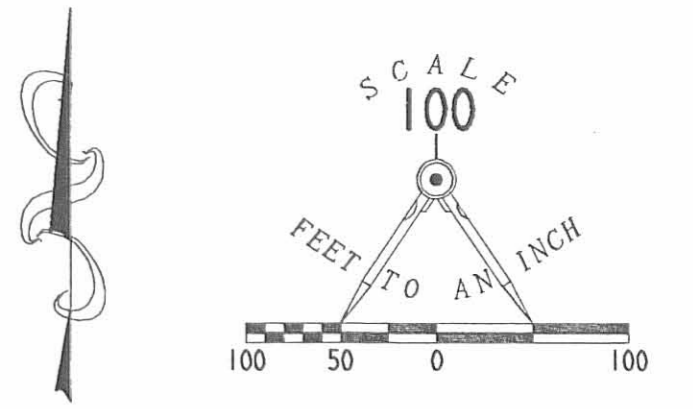


REFERENCES

LOGAN COUNTY ENGINEER'S FILES:
 FIELD BOOK 518, PAGES 48-51
 FIELD BOOK 560, PAGES 50-52
 X-29
 R-5367, R-9143 AND R-6822

LEGEND

- 5/8" IRON ROD SET
- ⊙ 5/8" IRON ROD FOUND
- ⊕ RAILROAD SPIKE SET
- ⊙ MAG NAIL SET
- 1/2" IRON ROD FOUND
- ⊙ 3/4" IRON ROD FOUND
- ⊕ 5/8" IRON ROD FOUND IN A MONUMENT BOX

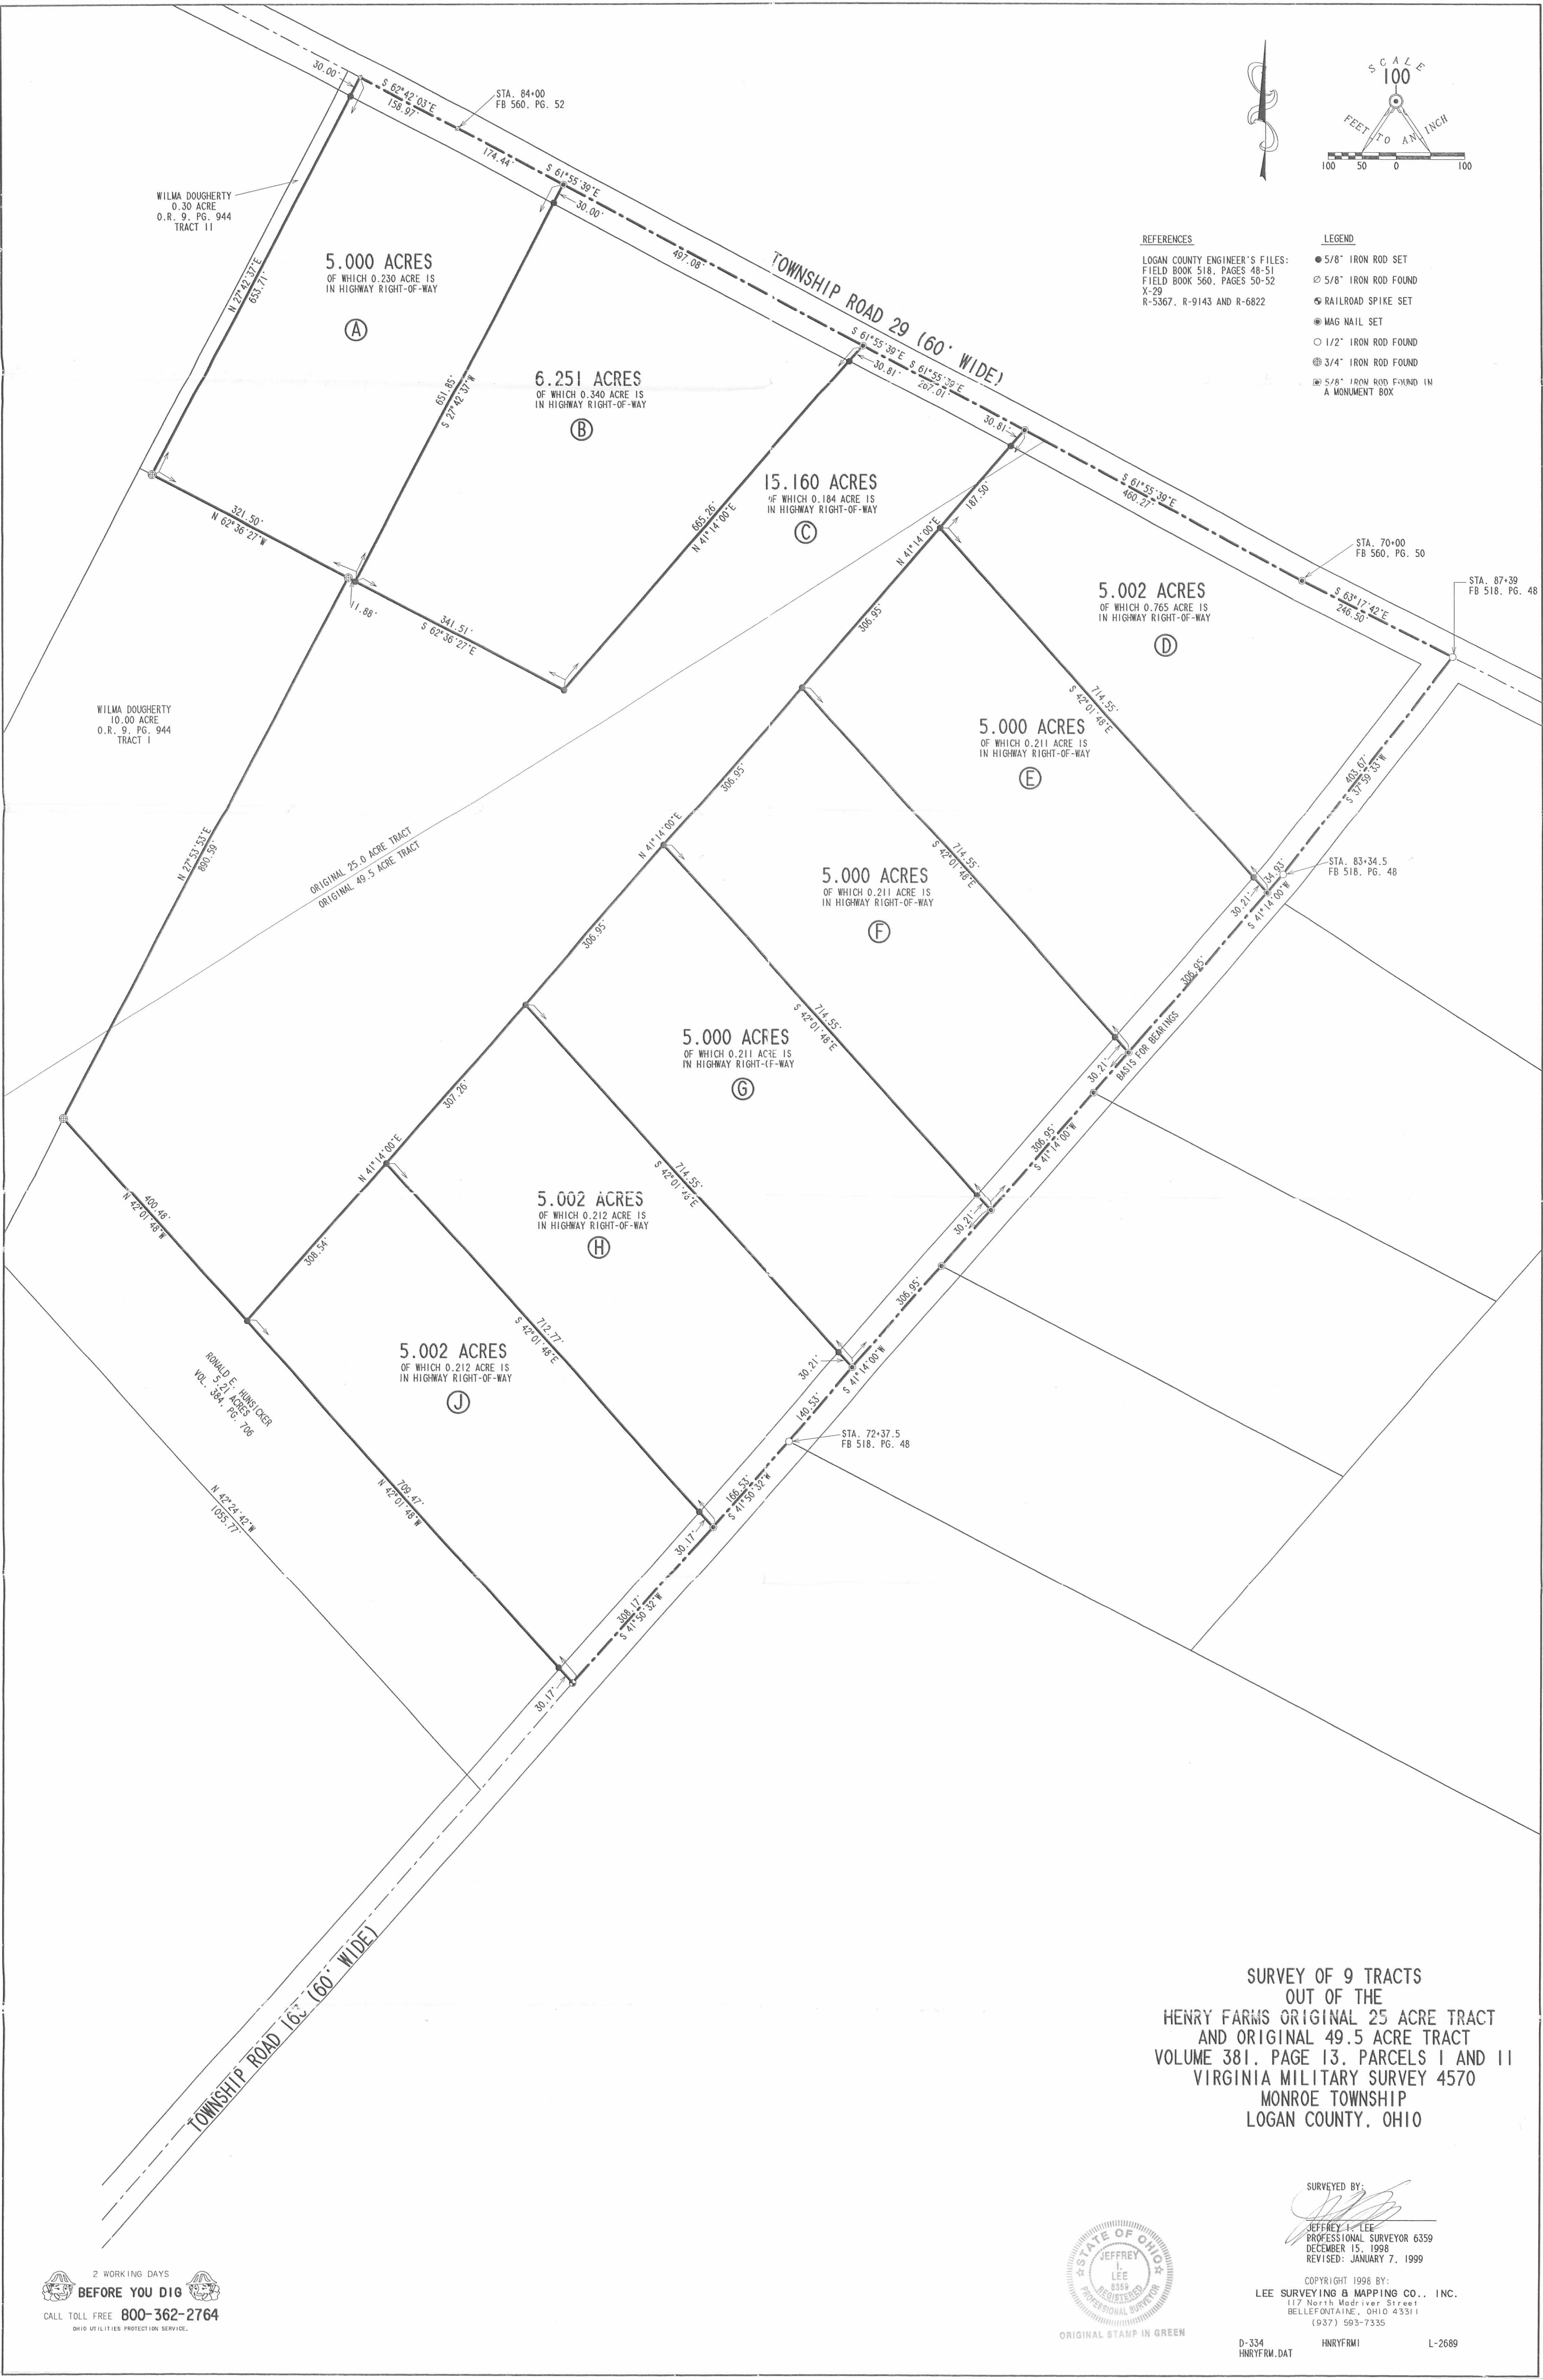

**SURVEY OF 9 TRACTS
 OUT OF THE
 HENRY FARMS ORIGINAL 25 ACRE TRACT
 AND ORIGINAL 49.5 ACRE TRACT
 VOLUME 381, PAGE 13, PARCELS I AND II
 VIRGINIA MILITARY SURVEY 4570
 MONROE TOWNSHIP
 LOGAN COUNTY, OHIO**

SURVEYED BY:


 JEFFREY L. LEE
 PROFESSIONAL SURVEYOR 6359
 DECEMBER 15, 1998
 REVISED: JANUARY 7, 1999



COPYRIGHT 1998 BY:
 LEE SURVEYING & MAPPING CO., INC.
 117 North Madison Street
 BELLEFONTAINE, OHIO 43311
 (937) 593-7335

2 WORKING DAYS
BEFORE YOU DIG
 CALL TOLL FREE 800-362-2764
 OHIO UTILITIES PROTECTION SERVICE

D-334 HURYFRM.DAT HURYFRM1 L-2689

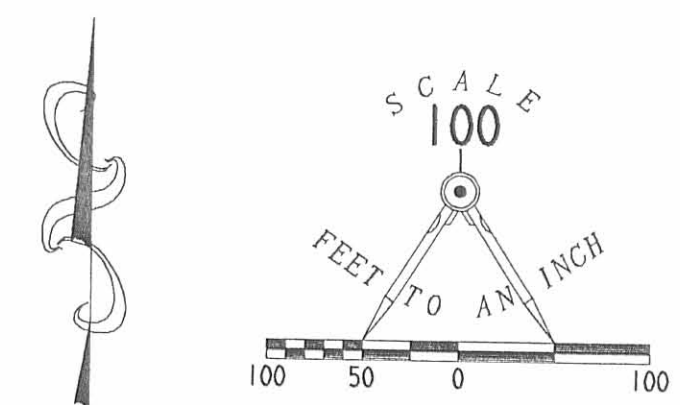

REFERENCES

LOGAN COUNTY ENGINEER'S FILES:
 FIELD BOOK 518, PAGES 48-51
 FIELD BOOK 560, PAGES 50-52
 X-29
 R-5367, R-9143 AND R-6822

LEGEND

- 5/8" IRON ROD SET
- ⊗ 5/8" IRON ROD FOUND
- ⊕ RAILROAD SPIKE SET
- ⊙ MAG NAIL SET
- 1/2" IRON ROD FOUND
- ⊗ 3/4" IRON ROD FOUND
- ⊗ 5/8" IRON ROD FOUND IN A MONUMENT BOX



DONALD M. STEWART AND
 JANE E. STEWART
 ORIG. 16.61 ACRES
 VOL. 399, PG. 656

JAMES NORVIEL
 ORIG. 21.73 ACRES
 O.R. 205, PG. 618

MONROE TOWNSHIP
 ZANE TOWNSHIP

**SURVEY OF 6 TRACTS
 OUT OF THE
 HENRY FARMS 39.55 ACRE TRACT
 VOLUME 381, PAGE 13, PARCEL 111
 VIRGINIA MILITARY SURVEY 4570
 MONROE TOWNSHIP
 LOGAN COUNTY, OHIO**

SURVEYED BY:

 JEFFREY A. LEE
 PROFESSIONAL SURVEYOR 6359
 DECEMBER 15, 1998



COPYRIGHT 1998 BY:
LEE SURVEYING & MAPPING CO., INC.
 117 North Madriver Street
 BELLEFONTAINE, OHIO 43311
 (937) 593-7335

ORIGINAL STAMP IN GREEN

D-334 JNNYFRM2 L-2689
 REVISION DATE: JANUARY 6, 1999

2 WORKING DAYS
BEFORE YOU DIG
 CALL TOLL FREE 800-362-2764
 OHIO UTILITIES PROTECTION SERVICE.

5367 JP-2