

EAST LIBERTY CEMETERY SURVEY
V. M. S. 4689, PERRY TOWNSHIP
LOGAN COUNTY, OHIO
April 16, 1958

JOHN E. DUNAWAY
to
PERRY TOWNSHIP TRUSTEES


The following described real estate situated in Perry Township, Logan County, Ohio and being part of Virginia Military Survey 4689 and more particularly described as follows:

Commencing at an iron pin in the center of County Highway No. 10 at the northwest corner of the Perry Township Trustee's 3.51 acre tract, said iron pin being Station 16+57.5 as shown in the Logan County Engineer's field book No. 615, page 8, said iron pin also being a corner of John E. Dunaway's 161.59 acre tract; thence with the north line of said 3.51 acre tract N. 34°-13' E. 354.2 feet to a concrete post at the northeast corner of said tract, said post being the beginning point of this description; thence continuing N. 34°-13' E. 176.0 feet to an iron pin; thence S. 55°-46' E. 698.8 feet to an iron pin; thence S. 36°-13' W. 296.2 feet to a concrete post at the southeast corner of said 3.51 acre tract; thence with the east line of said tract the following three courses and distances; N. 54°-26' W. 197.1 feet to a concrete post; thence N. 49°-33' E. 119.8 feet to a concrete post; thence N. 55°-46' W. 523.2 feet to the place of beginning.

Containing 3.31 acres more or less of which 1.09 acres are out of John E. Dunaway's 3.44 acre tract and 2.22 acres are out of John E. Dunaway's 161.59 acre tract.



2461
115

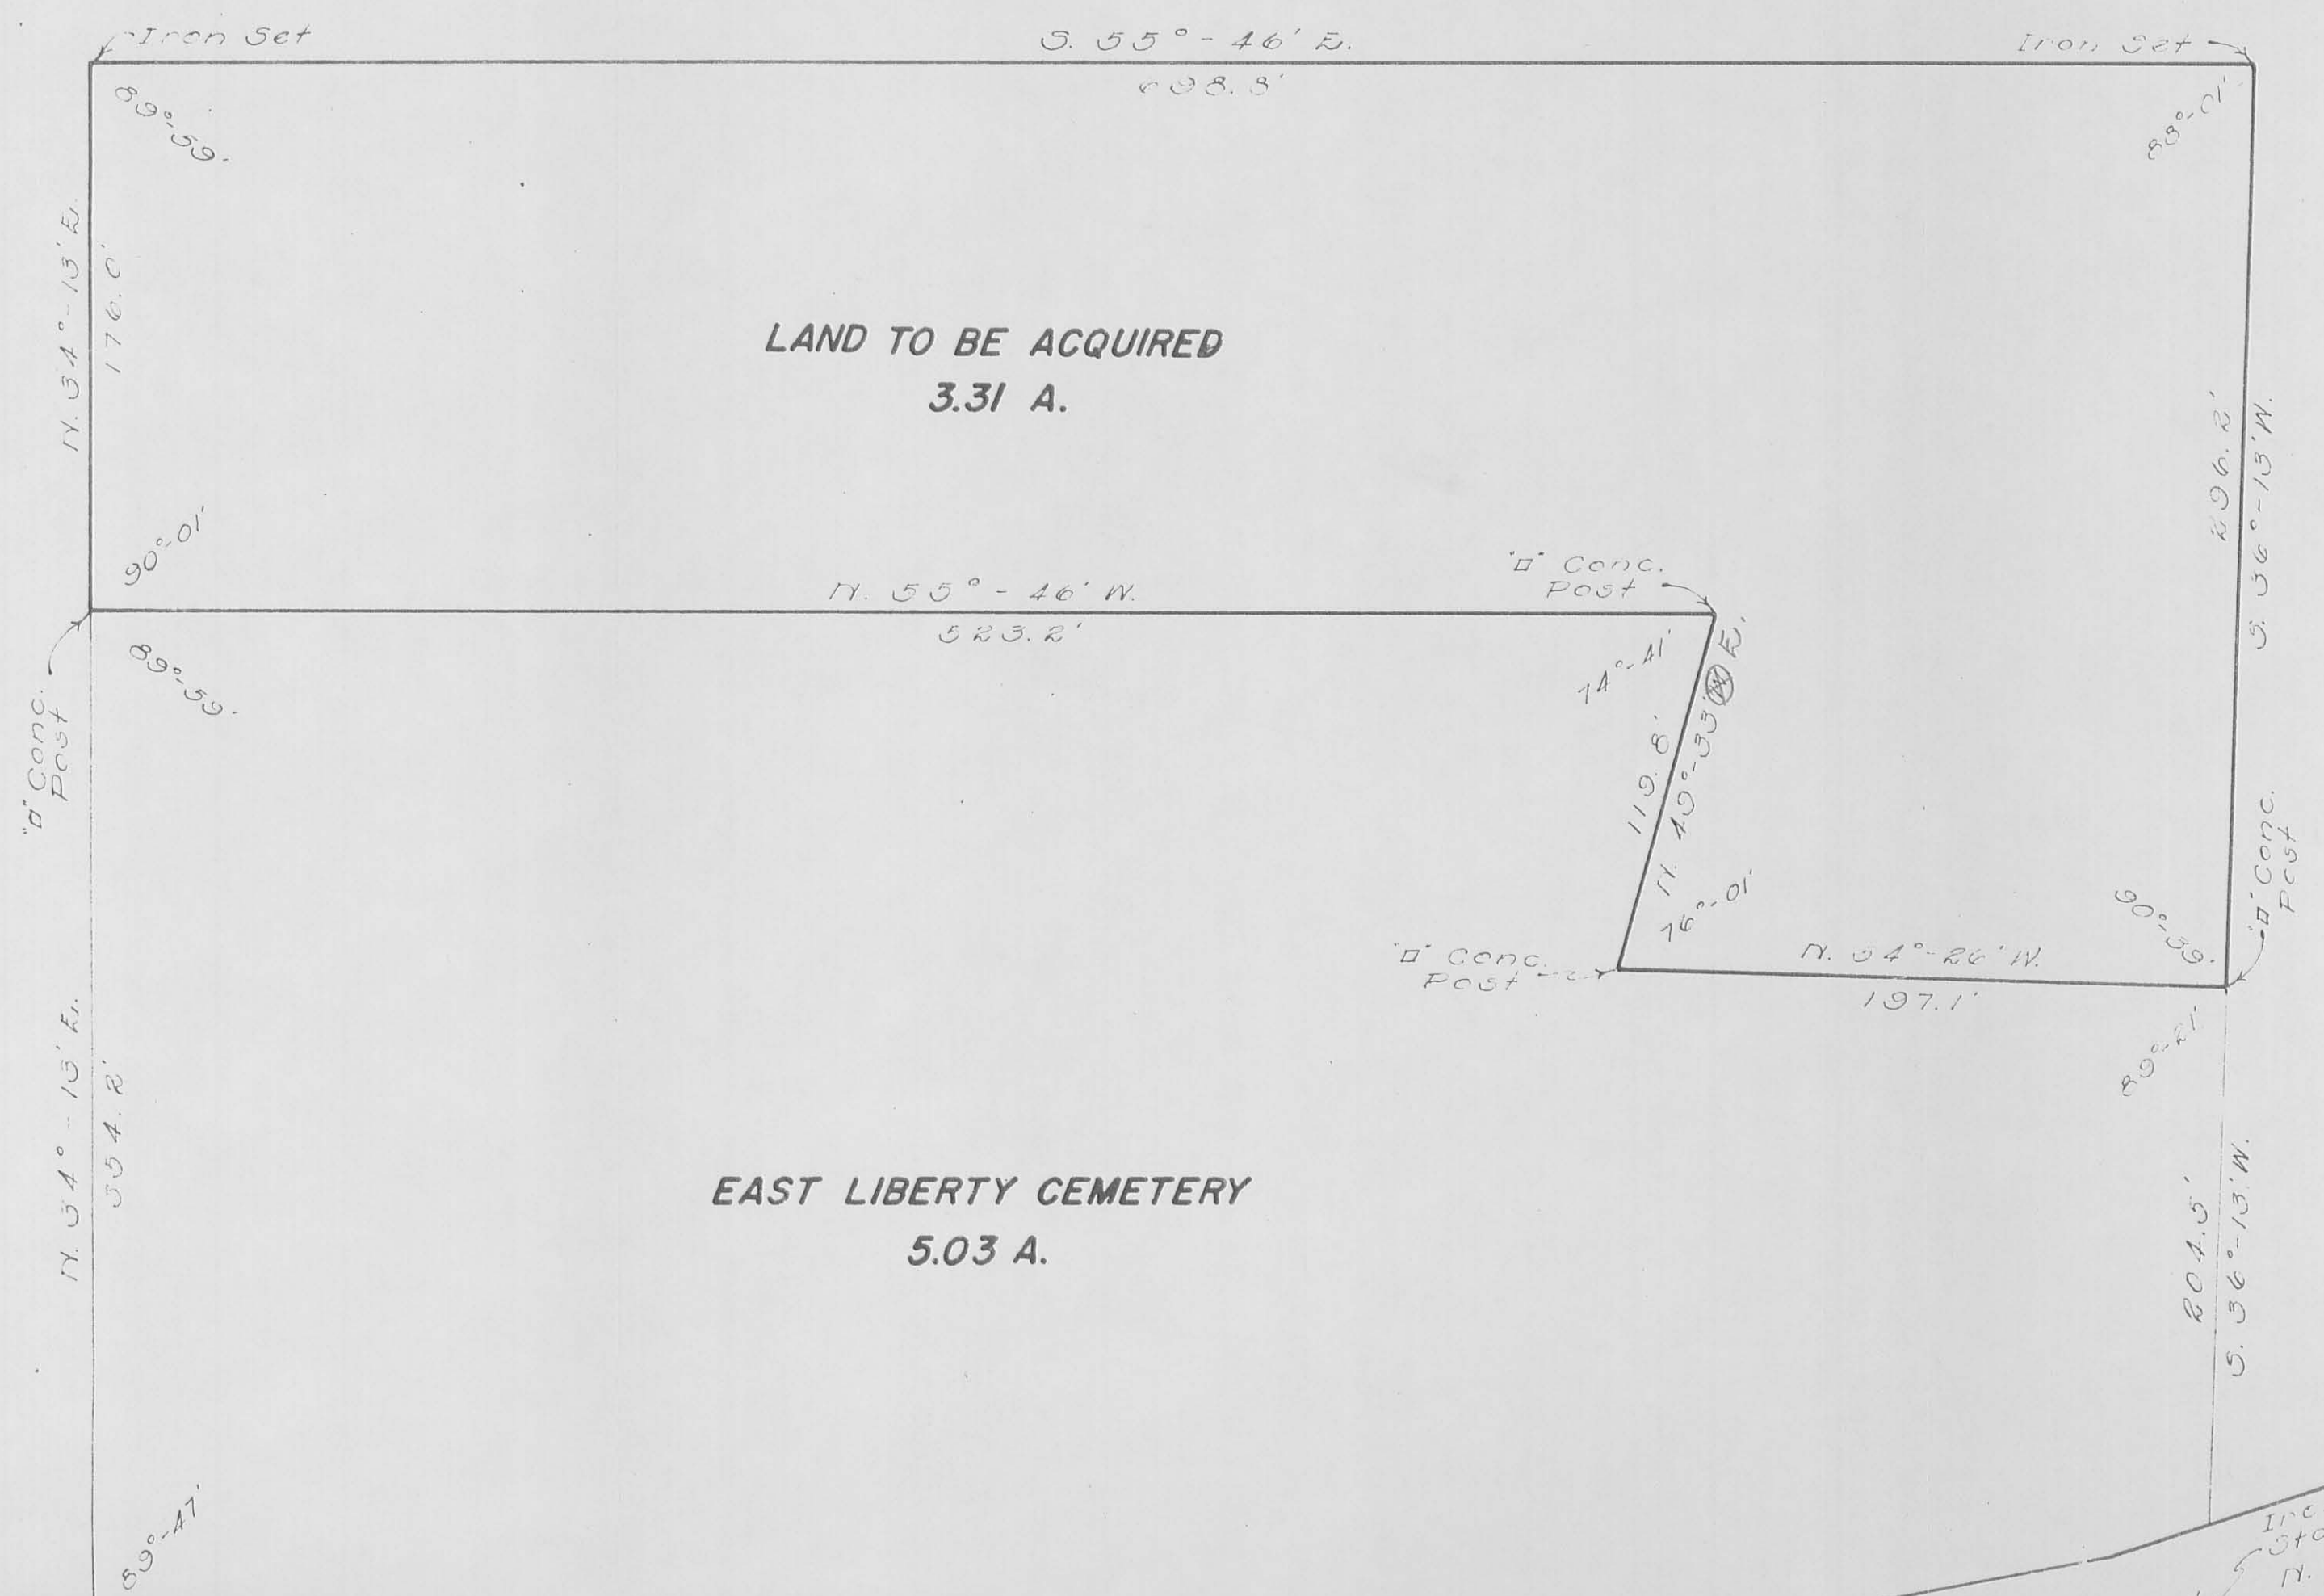

90°-13' Iron Set Sta. 16+57.5
C. H. NO. 10

N. 56°-00' W.
 557.5'

Iron Set Sta. 11+00
 10°-41' Rt.

N. 40°-41' W.
 100.0'

Iron Set Sta. 9+73.2
 N. 74°-11' W.
 Iron Found Sta. 10+00
 7°-30' Rt.

**SURVEY OF
 EAST LIBERTY CEMETERY
 V.M.S. 4689 PERRY TOWNSHIP
 LOGAN COUNTY, OHIO
 SCALE 1"=50'**

2461 IP

Surveyed by Dan L. Dodson
 April 16, 1958