FOSTER SURVEY
Sec.23 T-3 R-13
QUINCY
October 16, 1976
TRACT 1

The following described real estate situated in the Village of Quincy, Miami Township, Logan County, Ohio and being part of Section 23, Town 3, Range 13 of the Between the Miami Rivers Survey and more particularly described as follows:

Beginning at an iron bar in the east line of Miami Street at the northwest corner of lot 252 of Mercer Addition as shown on Logan County Recorders Plat Book D, Volume 4, Page 1; thence with the north line of said Mercer Addition S.80° 43'E. 163.38 feet to an iron bar; thence N.3° 28'E. 106.46 feet to an iron bar in the south line of the Village of Quincy's 0.24 acre tract as described in deed volume 346, page 118; thence with said south line N.85° 02'W. 159.00 feet to an iron bar in the east line of Miami Street at the southwest corner of said 0.24 acre tract; thence with the east line of Miami Street N.5° 39'E. 30.0 feet to an iron bar; thence N.85° 02'W. 25.00 feet to the center of said Miami Street; thence with said centerline S.5° 39'W. 122.28 feet; thence S.80° 43'E. 25.05 feet to the place of beginning.

Containing 0.44 of an acre more or less.

The above described tract being part of Archie L. Foster's 1.92

acre tract as described in deed volume 320, page 201.



FOSTER SURVEY
Sec. 23 T-3 R-1.3
QUINCY
October 16, 1976
TRACT 2

The following described real estate situated in the Village of Quincy, Miami Township, Logan County, Ohio and being part of Section 23, Town 3, Range 13 of the Between the Miami Rivers Survey and being particularly described as follows:

the northwest corner of lot 252 of Mercer Addition as shown on Logan County Recorders Plat Book B, Volume 4, Page 1; thence with the north line of said Mercer Addition S.80° 43'E. 163.38 feet to an iron bar, said iron bar being the beginning point of this description; thence continuing with said north line S.80° 43'E. 76.79 feet to an iron bar; thence N.7° 20'E. 112.30 feet to an iron bar in the south line of the Village of Quincy's 0.24 acretract as described in deed volume 346, page 118; thence with said south line N.85° 02'W. 84.00 feet to an iron bar; thence S.3° 28'W. 106.46 feet to the place of beginning.

Containing 0.20 of an acre more or less.

The above described tract being part of Archie L. Foster's 1.92

acre tract as described in deed volume 320, page 201.




FOSTER SURVEY
Sec.23 T-3 R-13
QUINCY
October 16, 1976

TRACT 3

The following described real estate situated in the Village of Quincy, Miami Township, Logan County, Ohio and being part of Section 23, Town 3, Range 13 of the Between the Miami Rivers Survey and more particularly described as follows:

Commencing at an iron bar in the east line of Miami Street at the northwest corner of Iot 252 of Mercer Addition as shown on Logan County Recorders Plat Book D, Volume 4, Page 1; thence with the rorth line of said Mercer Addition S.80° 43'E. 240.17 feet to an iron bar, said iron bar being the beginning point of this description; thence continuing with said north line 5.80° 43'E. 15.02 feet to an iron bar at the northwest corner of lot 255; thence with the north line of addition S.61° 41'E. 70.61 feet to an iron bar; thence N.7° 20'E. 141.43 feet to an iron bar in the south line of the Village of Quincy's 0.24 acre tract as described in deed volume 346, page 118; thence with said south line N.85° 02'W. 81.0 feet to an iron bar; thence S.7° 20'W.

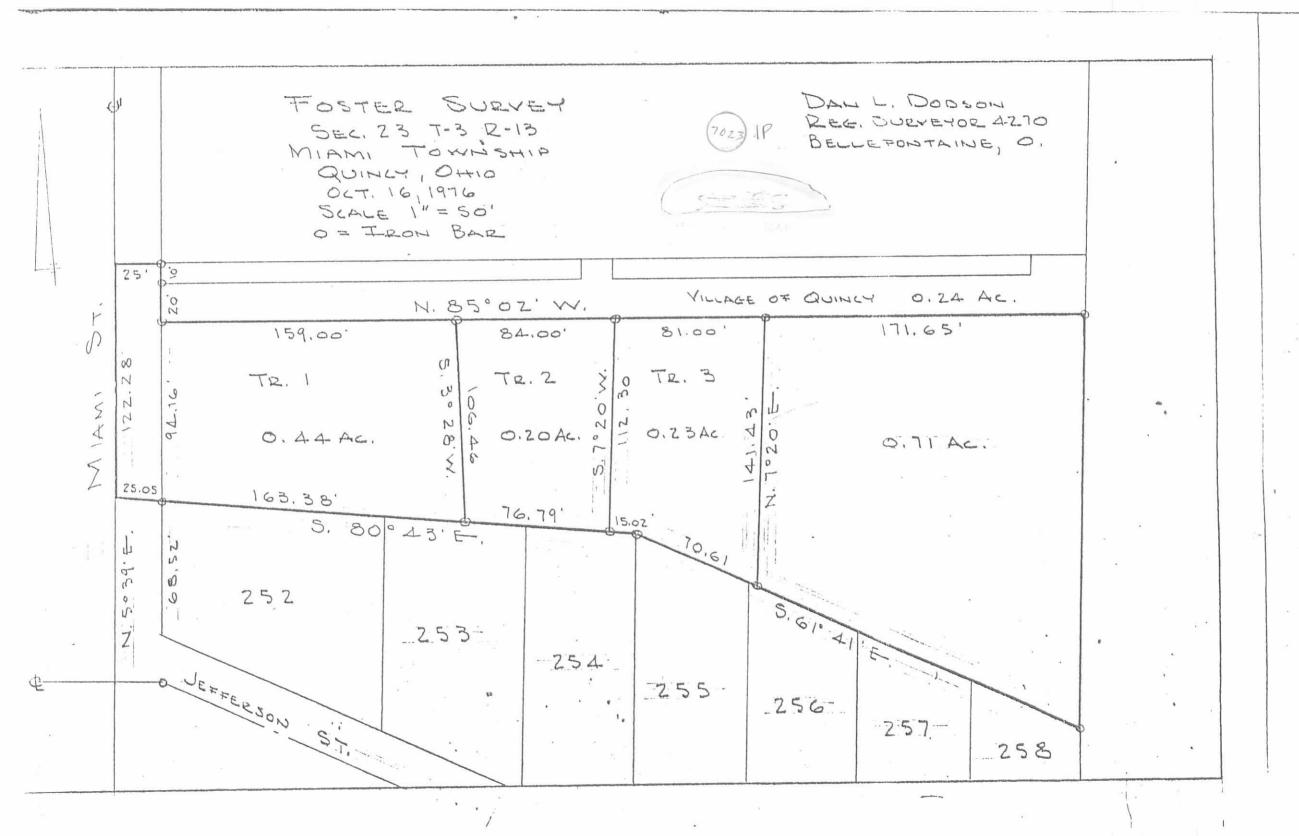

MERCER DESCRIPTION SECTION 23, T-3, R-13 QUINCY, OHIO

April 28, 1960

The following described real estate situated in the Village of Quincy, Miami Township, Logan County, Ohio and being part of Section 23, Town 3, Range 13 of the Between the Miami Rivers Survey and more particularly described as follows:

Beginning at an iron pin at the northeast corner of Mercer

Addition as shown and designated in the Logan County Recorders Plat Book C,

Volume 4, page 1, said iron pin also being the northeast corner of Lot 258

of said Mercer Addition; thence with the north line of said Mercer Addition

N. 62°-20' W. 258.6 feet to an iron pin, said pin being the northwest corner

of Lot 255; thence continuing with said north line N. 81°-22' W. 280.0 feet

to the center of Miami Street, passing an iron pin at the northwest

corner of Lot 252 at 255.0 feet; thence with the center line of said

Miami Street N. 5°-00' E. 122.2 feet to the south line of Loffer's Addition;

thence with said south line S. 85°-42' E. 521.5 feet to a stone in the

west line of Leo P. Stewart's 51.30 acre tract, said stone also being the

southeast corner of said Loffer's Addition; thence with said Stewart's

west line S. 5°-47' W. 245.8 feet to the place of beginning.

Containing 1.92 of an acre more or less.

INDEXED ON MAP 70232D