

RESOLUTION NO. 281-94

The Board of County Commissioners of Logan County, Ohio met in regular open session on this 30th day of June, 1994 with the full Board present.

Mr. George W. Clayton moved that the following Resolution be adopted:

RE: STREET VACATION GRANTED IN THE VILLAGE OF NEW RICHLAND AND BEING FURTHER DESCRIBED AS FOLLOWS:

Being in Logan County; Richland Township and State of Ohio, Being the northernmost ten (10) feet off of the southern half of In-Lot Number Three (3), as the same is numbered on the recorded plat of said village.

WHEREAS the Board of County Commissioners were the owners of the above described property and have conveyed said property to Bruce G. and Jane Jakeway; and

WHEREAS a portion of said property constituted a right of way for street purposes for C.R. 105 and that said right of way has never been used;

THEREFORE BE IT RESOLVED by the Logan County Commissioners, pursuant to §5553.04 R.C. that said right of way is hereby vacated.

Mr. Donald E. Corwin seconded the motion.

Roll Call resulted as follows:

John A. Jeffrey
Mr. John A. Jeffrey, President

yes

Donald E. Corwin
Mr. Donald E. Corwin, V. Pres.

yes

George W. Clayton
Mr. George W. Clayton, Member

yes

I hereby certify this to be a true copy of the minutes of the meeting of the Logan County Commissioners on this date of July 7, 1994.

Judith L. Grove
Judith L. Grove, Clerk/Administrator





VILLAGE

PLAT SLIDE 155

STREET

STREET

CROSS

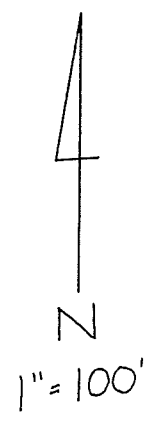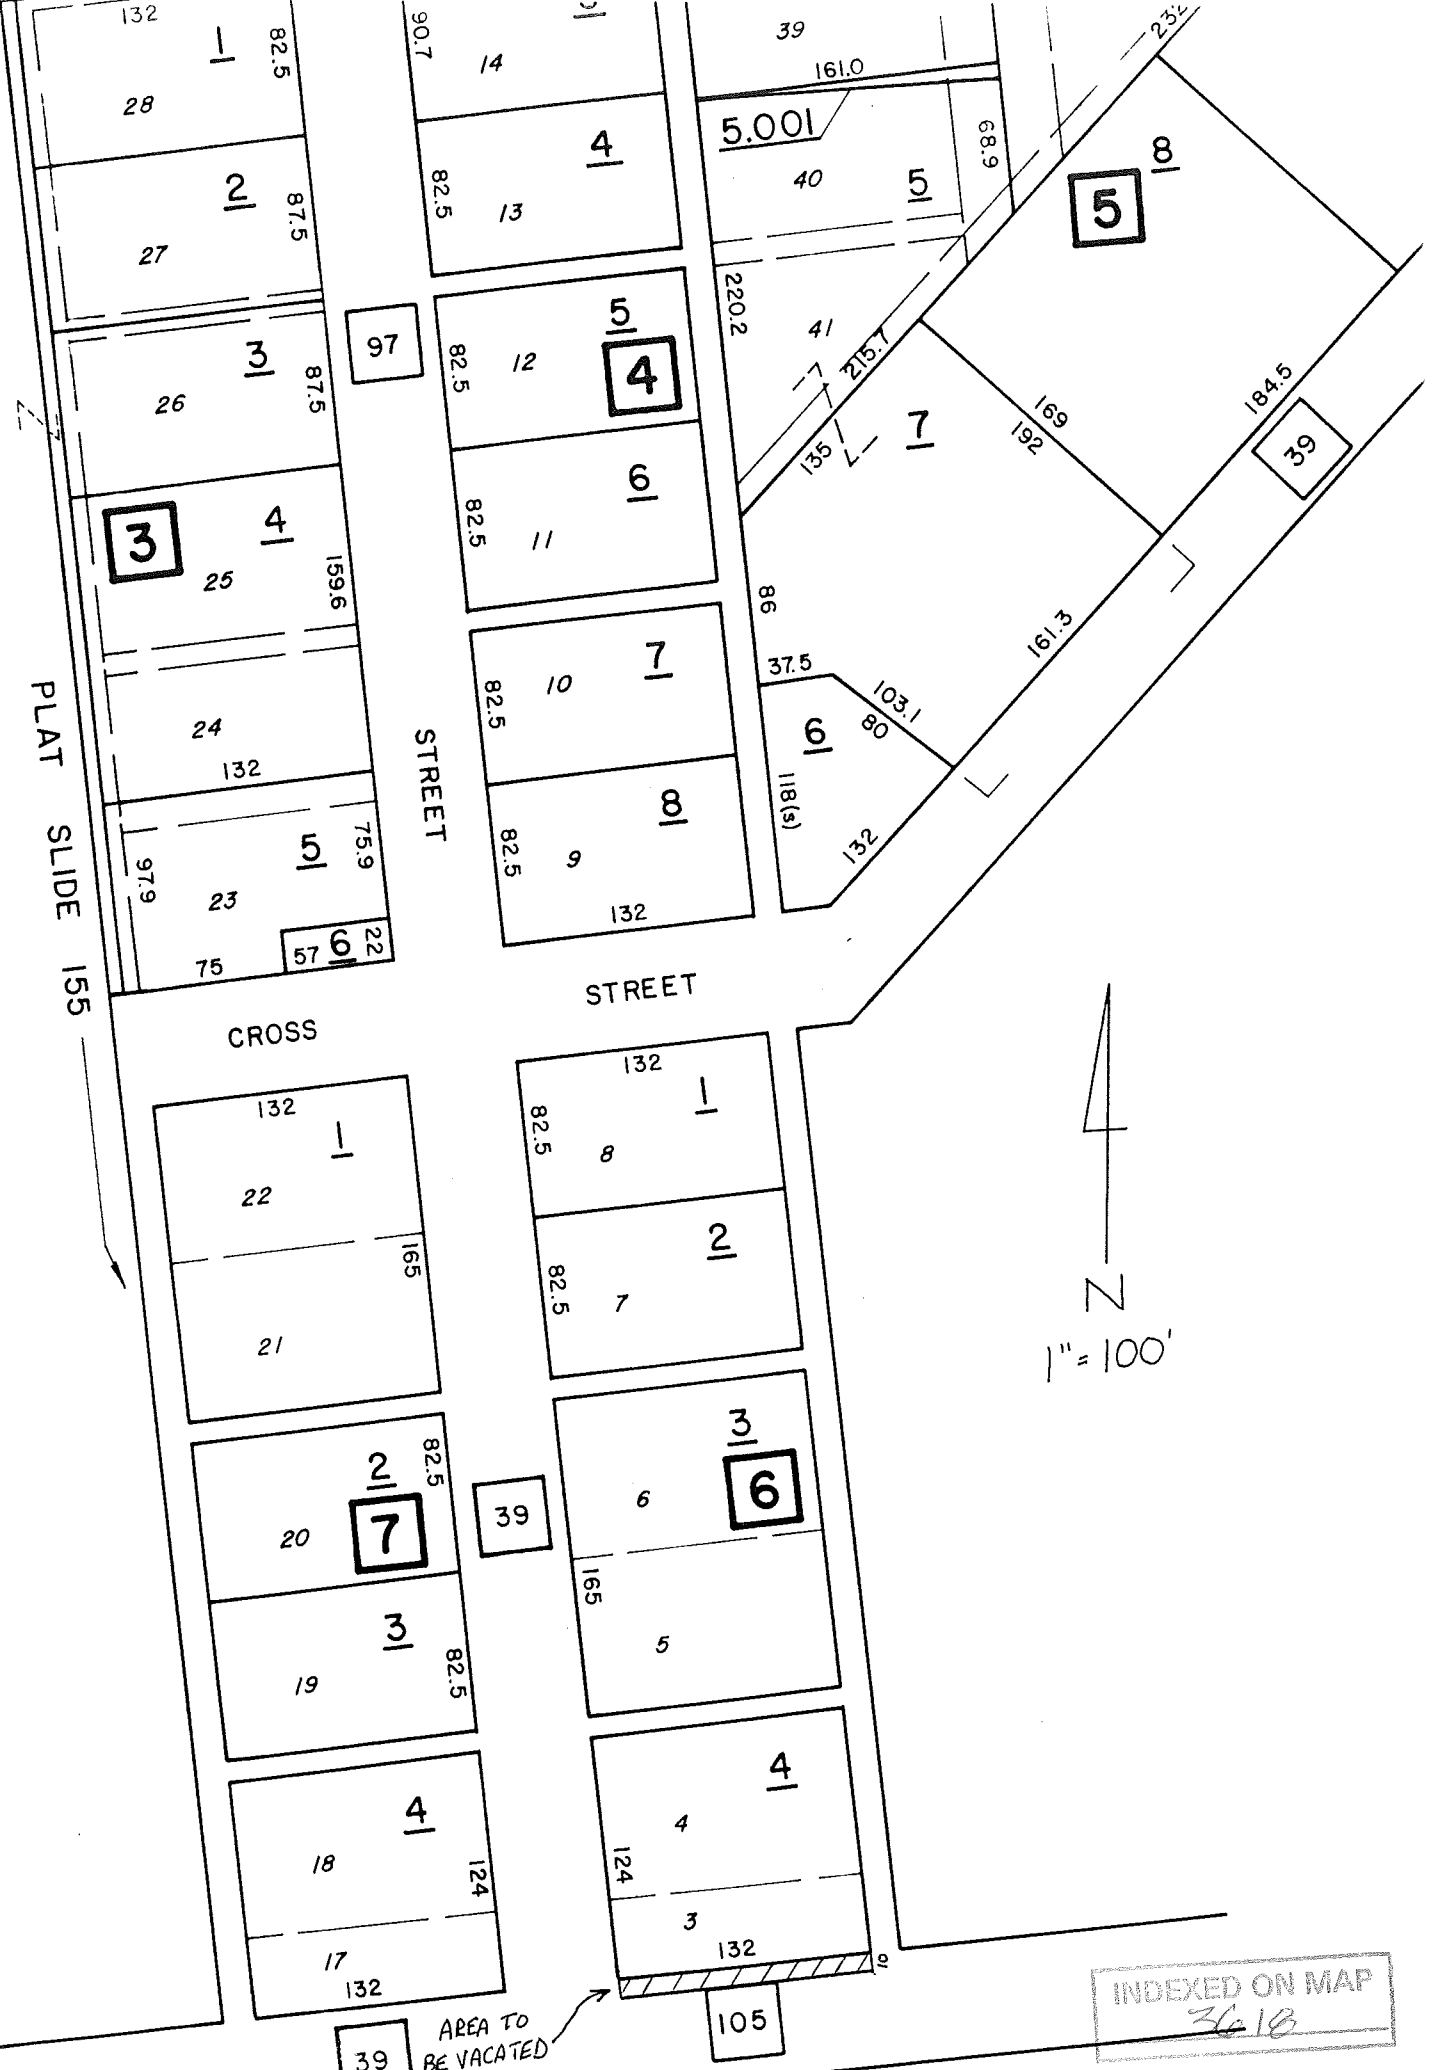

39 AREA TO BE VACATED

INDEXED ON MAP
3618