

Legal Description - Omar E. Wyburn's 2.43 Acres

Situated in the Township of Richland, County of Logan, State of Ohio, Virginia Military Survey #9952, bounded and described as follows:


Beginning at a iron pin situated at the intersection of Logan County Roads # 101, #111, and #113; thence with the center of County Road #111, which is also the Richland, McArthur Township line, North 85 Degrees 00 Minutes East 634.56 feet to an iron pin; thence continuing with said line North 85 Degrees 28 minutes East 11.39 feet to a railroad spike; thence with a line fence North 40 Degrees 44 minutes West 403.66 feet to a railroad spike in the center of Logan County Road 101; thence with the center of said road South 46 Degrees 25 minutes West 525.16 feet to the point of beginning containing 2.43 acres more or less.

Surveyed May 21, 1973

By *Larry E. Blosser*  
Larry E. Blosser SIT #1199

Checked By:

*Cecil E. Mangrum*  
Reg. Surv. #3151

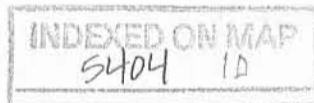


RICHARD G. WYBURN  
10.00 A.C.



SCALE 1" = 50'

DEBRA M. SHIELDS  
21.00 A.C.

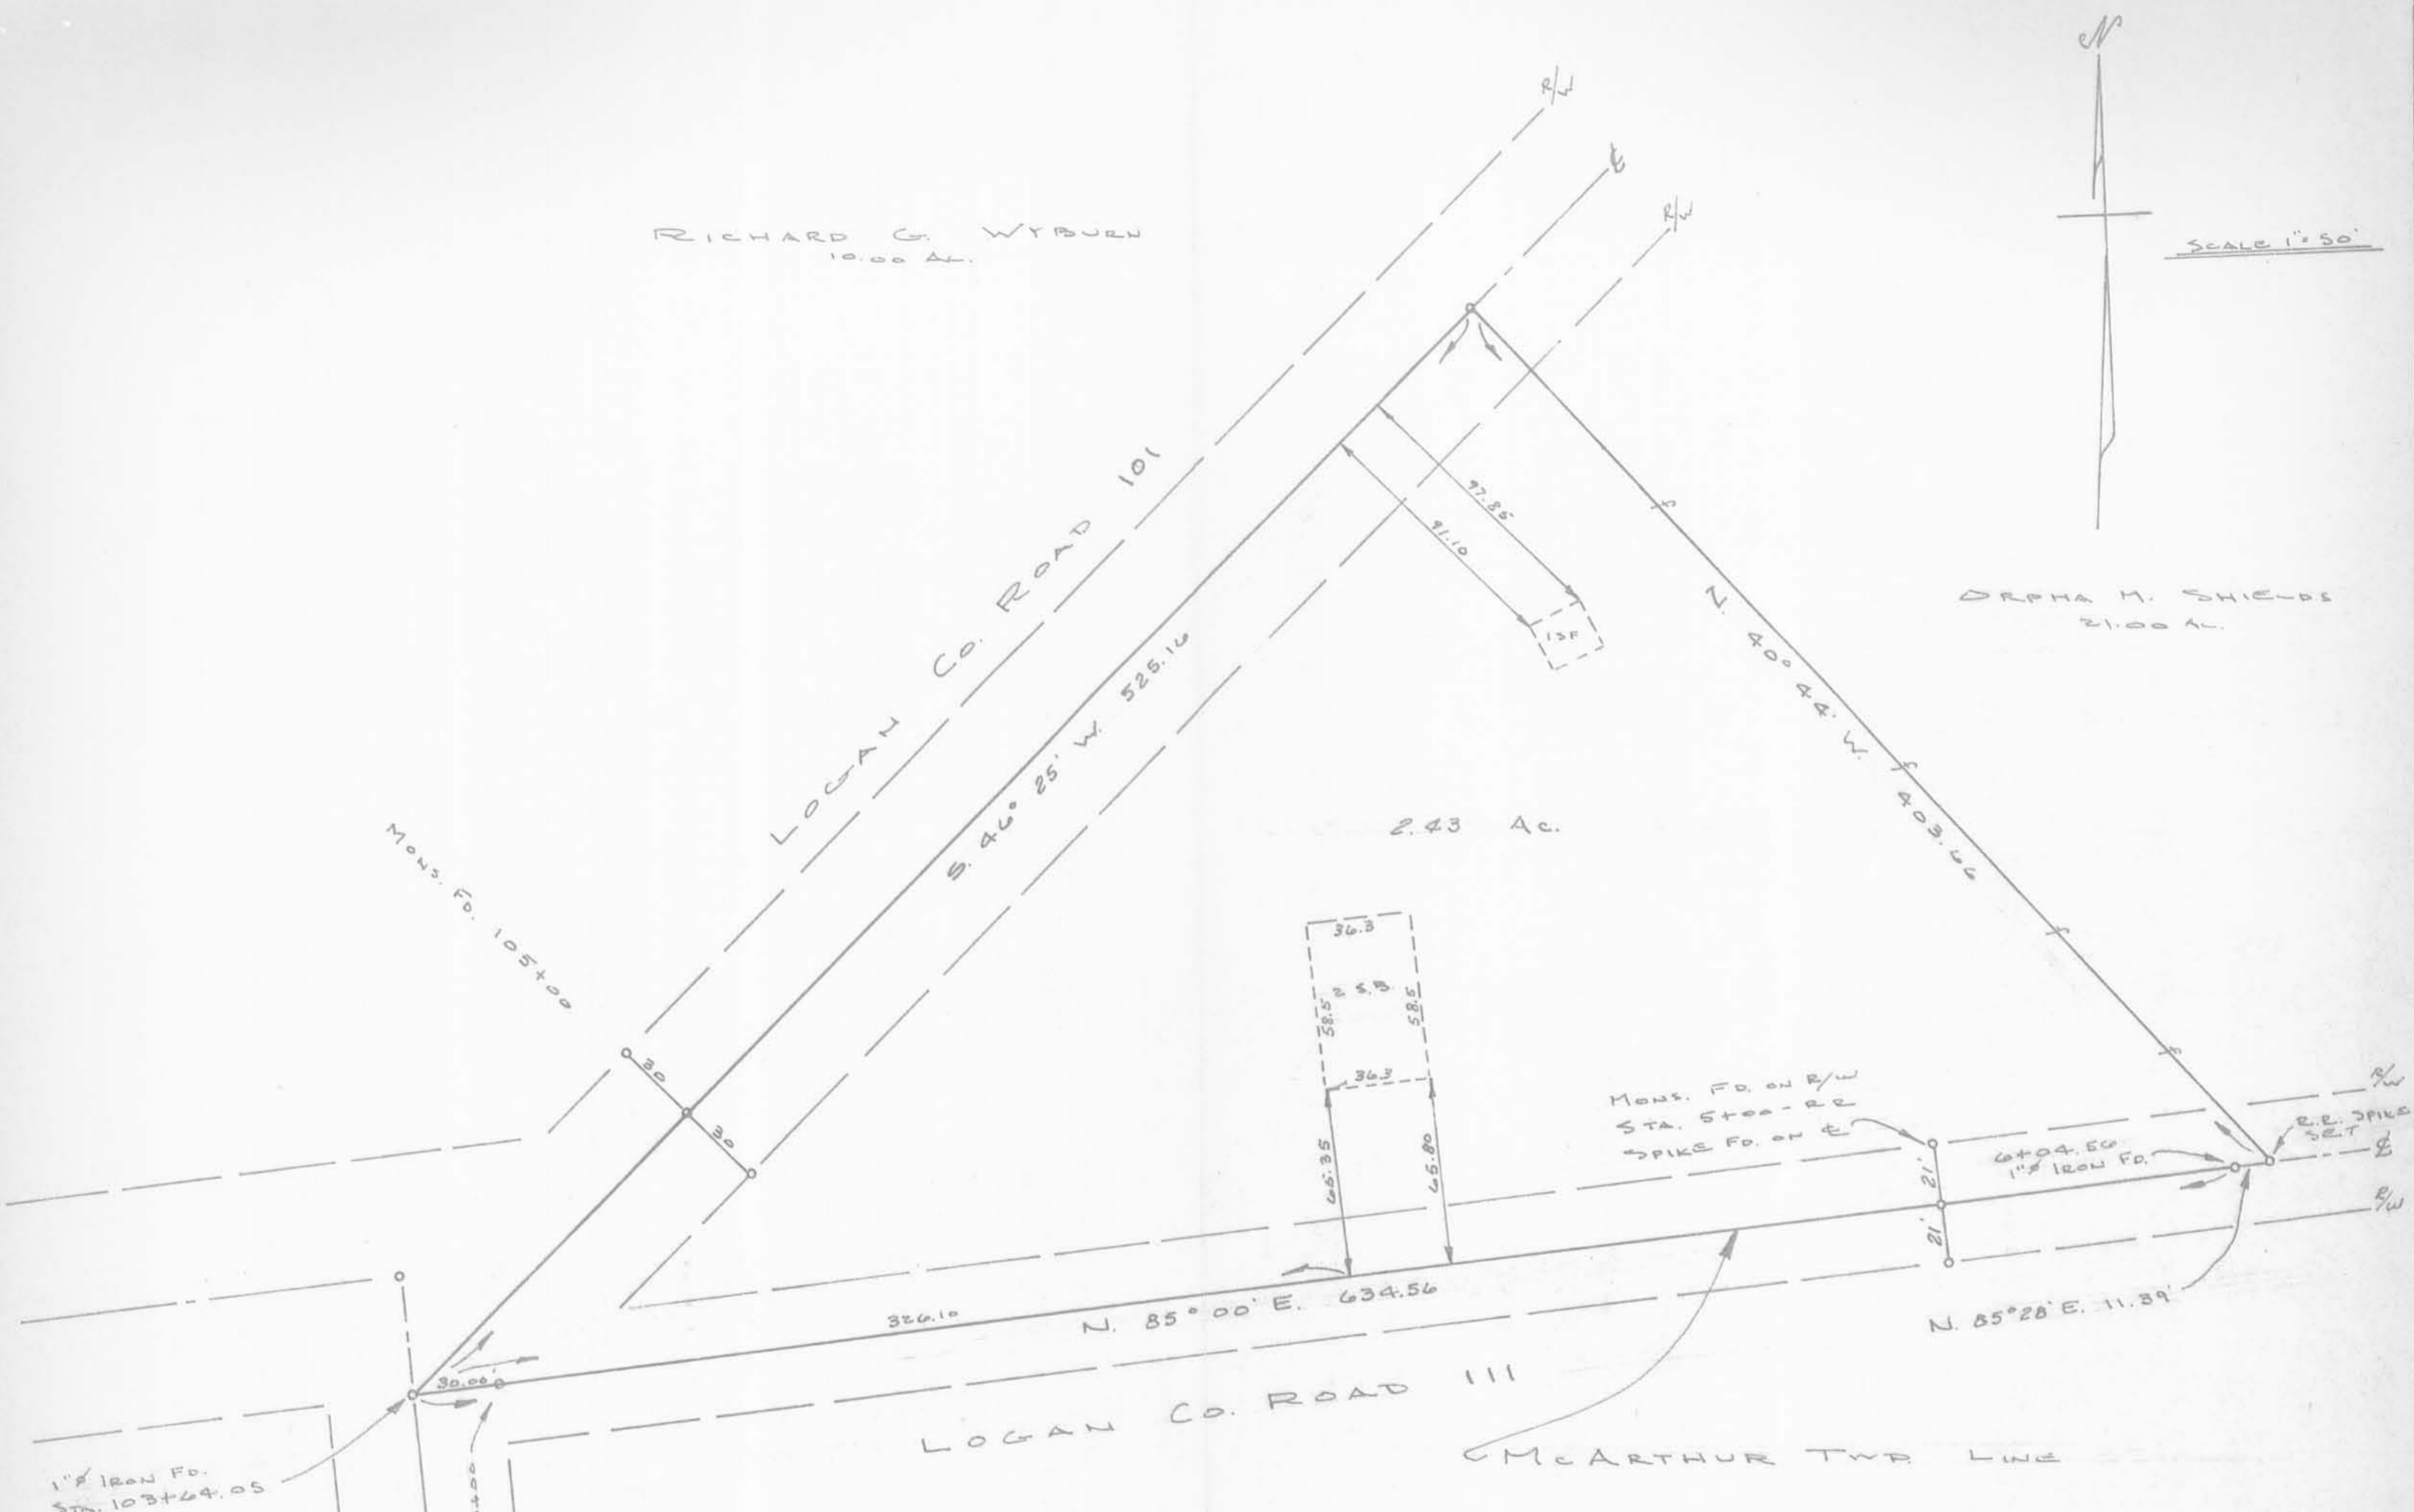

(5404) IP  
INDEXED ON MAP

I HEREBY CERTIFY THAT THIS PLAT IS A CORRECT REPRESENTATION OF A SURVEY MADE BY ME OF A 2.43 ACRE TRACT IN RICHLAND TOWNSHIP, LOGAN COUNTY, OHIO, VIRGINIA MILITARY SURVEY 9952 AND AS RECORDED IN VOLUME 185 PAGE 342 OF THE DEED RECORDS OF LOGAN COUNTY.

THERE ARE NO ENCROACHMENTS BY BUILDINGS ONTO ADJACENT PROPERTY.

SURVEYED MAY 21, 1973  
BY: Larry E. Blosser  
LARRY E. BLOSSER SIT # 1199

CHECKED BY:  
Civil E. Mangrum  
REGISTERED SURVEYOR 3151