

State of Ohio  
to  
Schular Marina, Inc.

June 12, 1968

The following described real estate situated in the Village of Russells Point, Township of Washington, County of Logan, State of Ohio and being a part of Section 36, Town 6 South, Range 8 East and being adjacent to and contingent with the southeast side of Lot 46-136, Indian Lake Reservoir Lands as recorded in Plat Book 5 Volume E Page 9, Logan County Recorders Office. This tract being more fully described as follows:

Beginning at an iron in the north line of Chase Avenue of said Russells Point, that is 102.00 feet north of and 39.10 feet east of the Northwest corner of Lot No. 114 of Russells Point Corporation, also being a Southeast corner to I.L.R.L. Lot No. 46-136 as recorded;

Thence with an extension of the north line of Chase Avenue, S. 38° 18' E. 8.00 feet to a point;

Thence N. 60° 16' E. 249.72 feet to a point;

Thence N. 30° 47' W. 53.00 feet to an iron in the east side of Lot 46-136;

Thence with the east side of Lot No. 46-136, S. 59° 13' W. 24.84 feet to an iron;

Thence continuing with said east side of Lot No. 46-136, S. 51° 45' W. 157.21 feet to the place of beginning, containing 6,104.115 square feet or 0.1401 Acres, more or less.

Note: This parcel is presently a part of Indian Lake land and water.

I hereby certify that this a true and accurate description as prepared by me on June 12, 1968.

*Daniel E. Gilbert*


Daniel E. Gilbert, P.S.  
Reg. Sur. No. 5402  
428 N. Madriver St.  
Bellefontaine, Ohio  
43311  
Phone: 513-593-1300



4256 1D

INDEXED ON MAP

MAP ROOM. REC'D 1-6-95 SMY

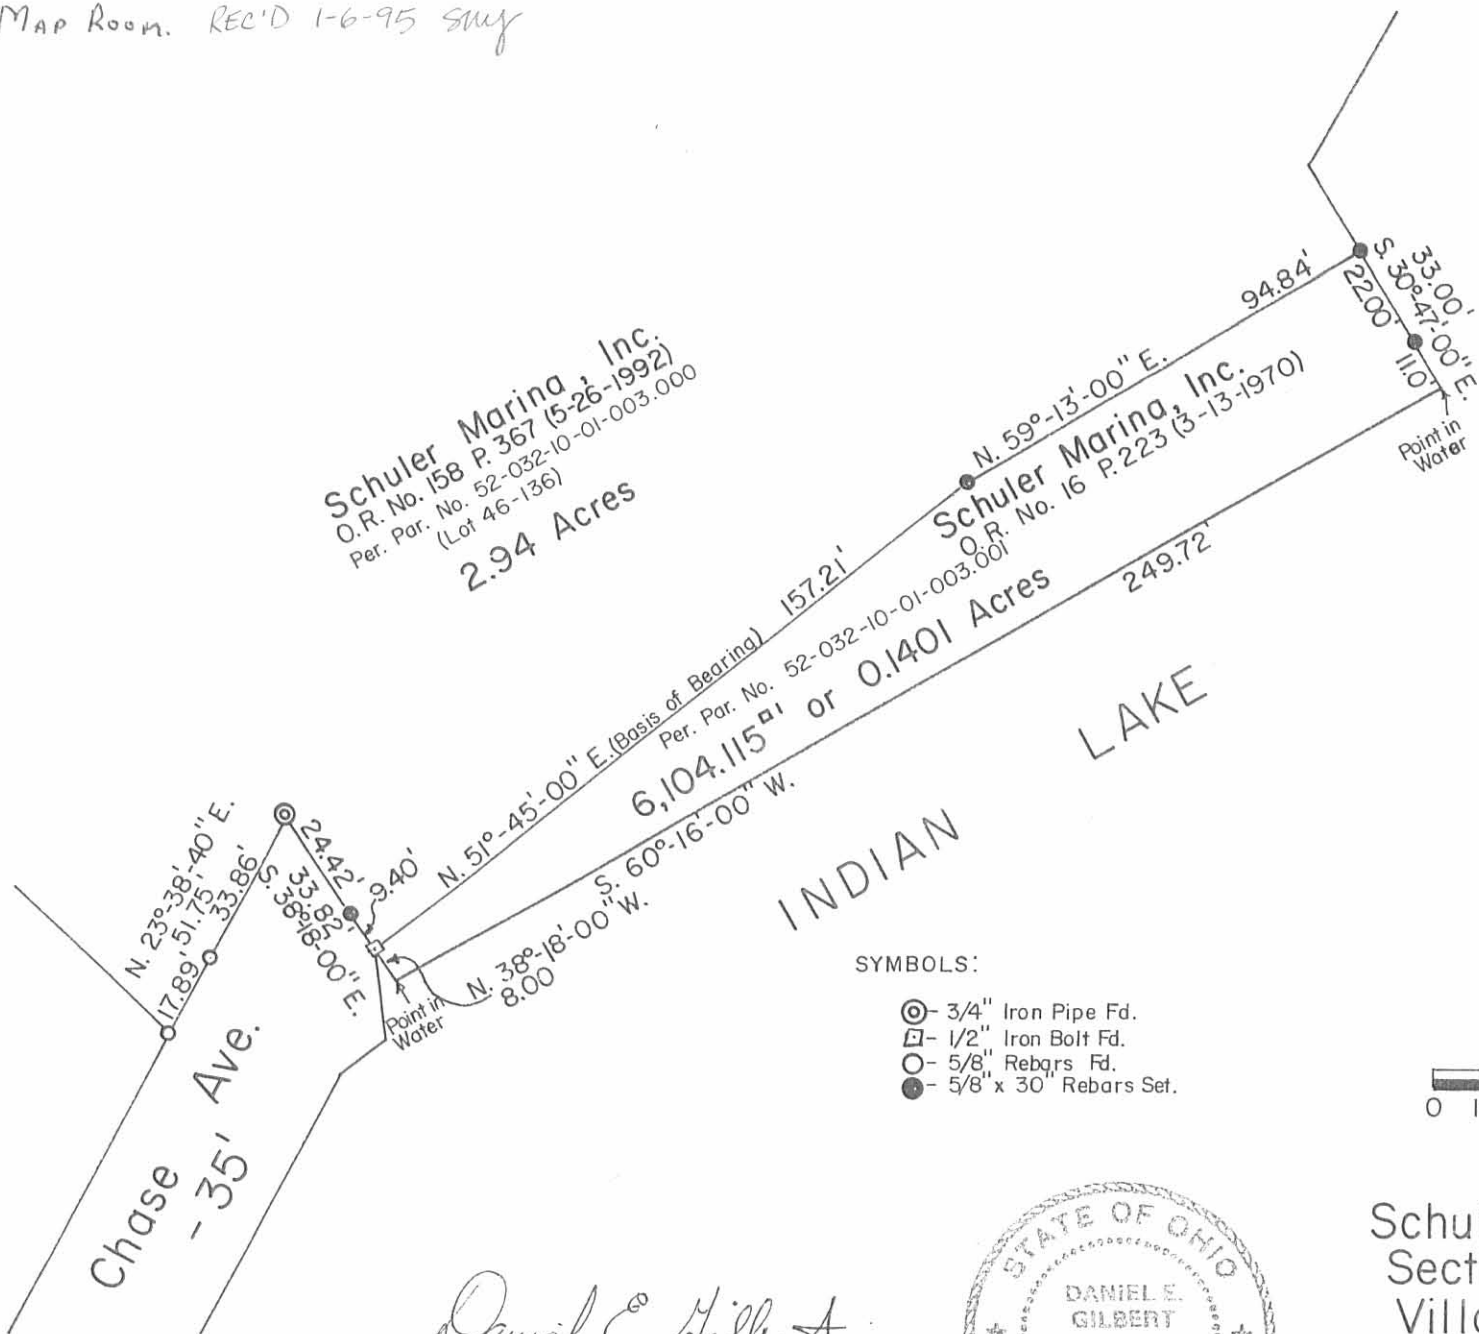


**Schuler Marina, Inc.**  
 O.R. No. 158 P. 367 (5-26-1992)  
 Per. Par. No. 52-032-10-01-003.000  
 (Lot 46-136)  
**2.94 Acres**

**Schuler Marina, Inc.**  
 O.R. No. 16 P. 223 (3-13-1970)  
**6,104.115<sup>sq</sup> ft or 0.1401 Acres**

**INDIAN LAKE**

**SYMBOLS:**

- ⊙ - 3/4" Iron Pipe Fd.
- ⊠ - 1/2" Iron Bolt Fd.
- - 5/8" Rebars Fd.
- - 5/8" x 30' Rebars Set.

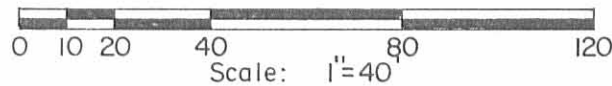

*Daniel E. Gilbert*  
**DANIEL E. GILBERT, P.S.**  
 REG. SUR. NO. 5402  
 400 N. PARK ST.  
 BELLEFONTAINE, OHIO 43311  
 TELEPHONE: 1 (513) 593-1428



Schuler Marina, Inc. Survey  
 Section No. 36 T.6S. R.8E.  
 Village of Russells Point  
 Washington Township  
 Logan County, Ohio  
 September 28, 1994

INDEXED ON MAP  
 4256 2P