

*Mary Castle*

SURVEY OF LOT 23  
RUSSELLS POINT, OHIO  
JUNE 1, 1963

The following described real estate situated in the Village of Russells Point, Washington Township, Logan County, Ohio and being part of Lot 23 of Park Heights Allotment as shown in Logan County Recorders Plat Book B, Volume 2, Page 119 and more particularly described as follows:

Beginning at an iron bar in the east line of Burkhart Avenue, 5.0 feet north of the southwest corner of said lot 23; thence with the east line of Burkhart Avenue northerly 42.0 feet to an iron bar; thence easterly, parallel to the south line of lot 23, 100.0 feet to an iron bar in the east line of lot 23; thence with said east line southerly 42.0 feet to an iron bar; thence westerly, parallel to and 5.0 feet north of the south line of said lot 23, 100.0 feet to the place of beginning.



INCLUDED ON MAP  
4879 17

July 31, 1971

The following described real estate situated in the Village of Russells Point, Washington Township, County of Logan, State of Ohio and being a part of Section 36, Town 6 South, Range 8 East and being more particularly described as follows:

Being 31.1 feet off the south side of Lot No. 22, including 5 feet on the east side, said 5 feet being part of a vacated 10 foot alley. Said tract being 31.1 feet north-south and 100.0 feet east-west.

Also being a strip of land 15 feet in width by 100 feet in length between the north line of Lot No. 23 and the south line of Lot No. 22, containing 0.34 Acres, more or less.

It being the intention to convey a parcel of land, 46.1 feet, north-south by 100.0 feet east-west and being known as Cottage No. 130, Burkhardt Ave.

Cottage No. 126 Survey

The following described real estate situated in the Village of Russells Point, Township of Washington, County of Logan, State of Ohio and being a part of Section 36, Town 6 South, Range 8 East and being more particularly described as follows:

Being 28.0 feet off the north side of Lot No. 23, including 5 feet on the east side, said 5 feet being part of a vacated 10 foot alley. Said tract being 28.0 feet north-south and 100.0 feet east-west.

It being the intention to convey a parcel of land, 28.0 feet, north-south by 100.0 feet east-west and being known as Cottage No. 126, Burkhardt Ave.

I hereby certify that the above described descriptions are the result of a survey of said premises, performed by me on July 31, 1971.

INDEXED ON MAP

4879 2D




*Daniel E. Gilbert*  
Daniel E. Gilbert, P.S.  
Reg. Sur. No. 5402  
428 N. Madriver St.  
Bellefontaine, Ohio 43311



LOTS 10 & 21, RUSSELLS POINT for LES PARKER

BURKHART 25.0'

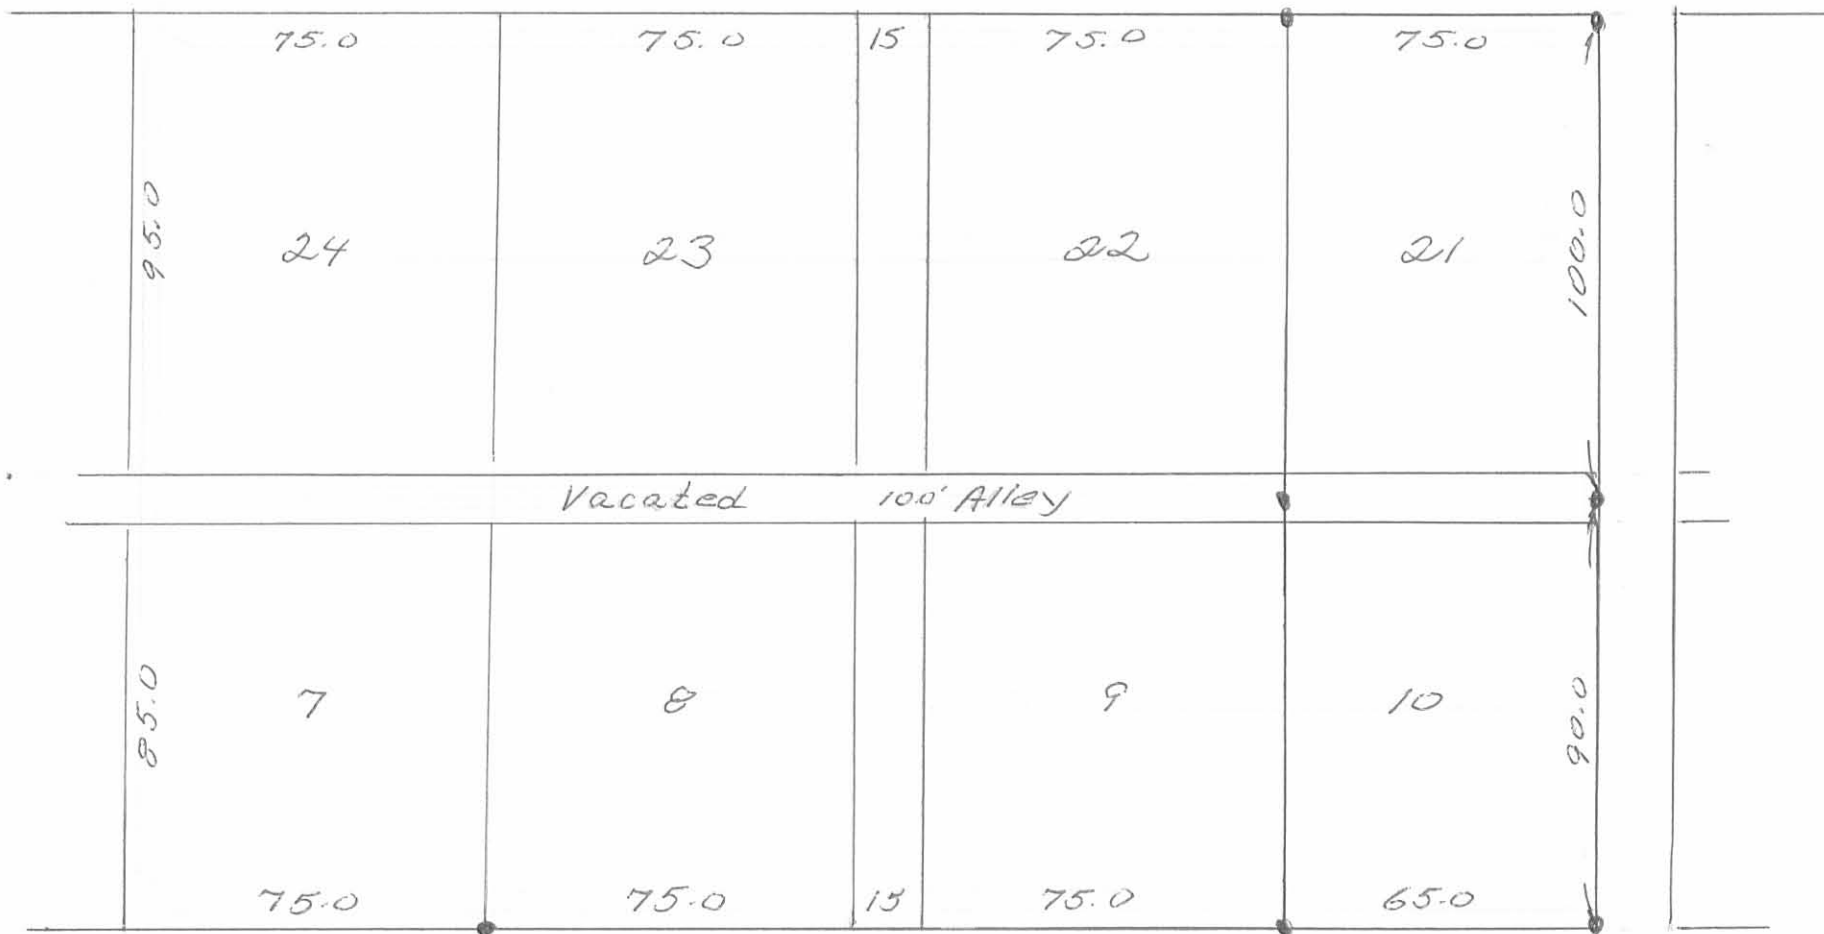

STATE ROUTE 708

Owen K. Shirk

4271 - 1/22/72

4079 3P

MAP