


PLAT OF STATE ISLAND

SCALE 1" = 50 FEET
 Stokes Twp
 V.M. S. 12276

1174


SC-16

914-75

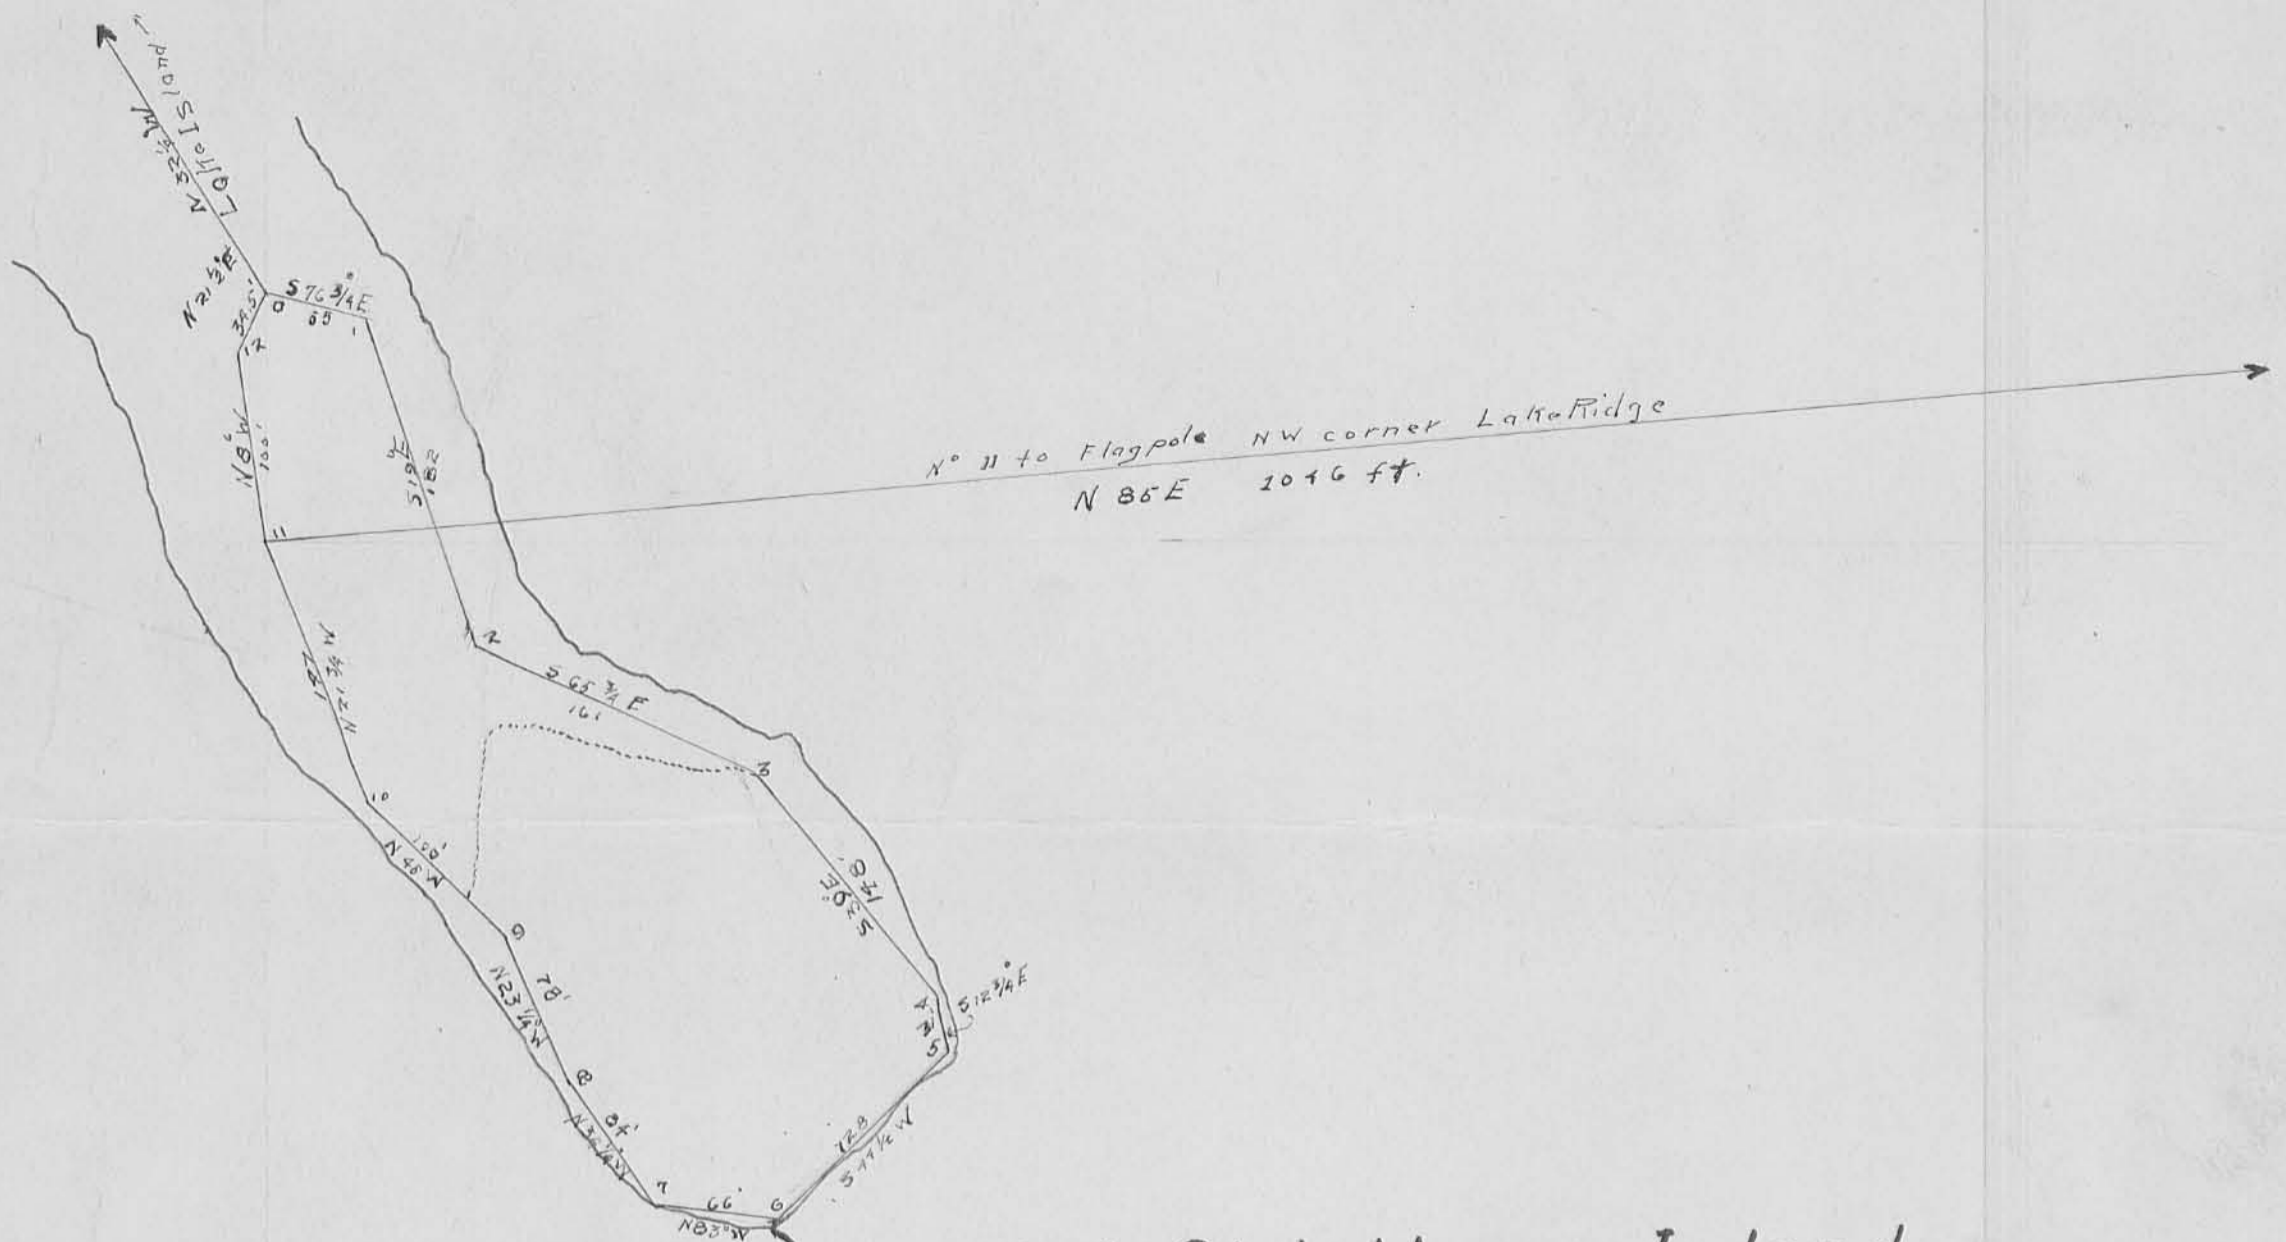

Plat of Wyandot Club House Island.

Scale 1" = 100'

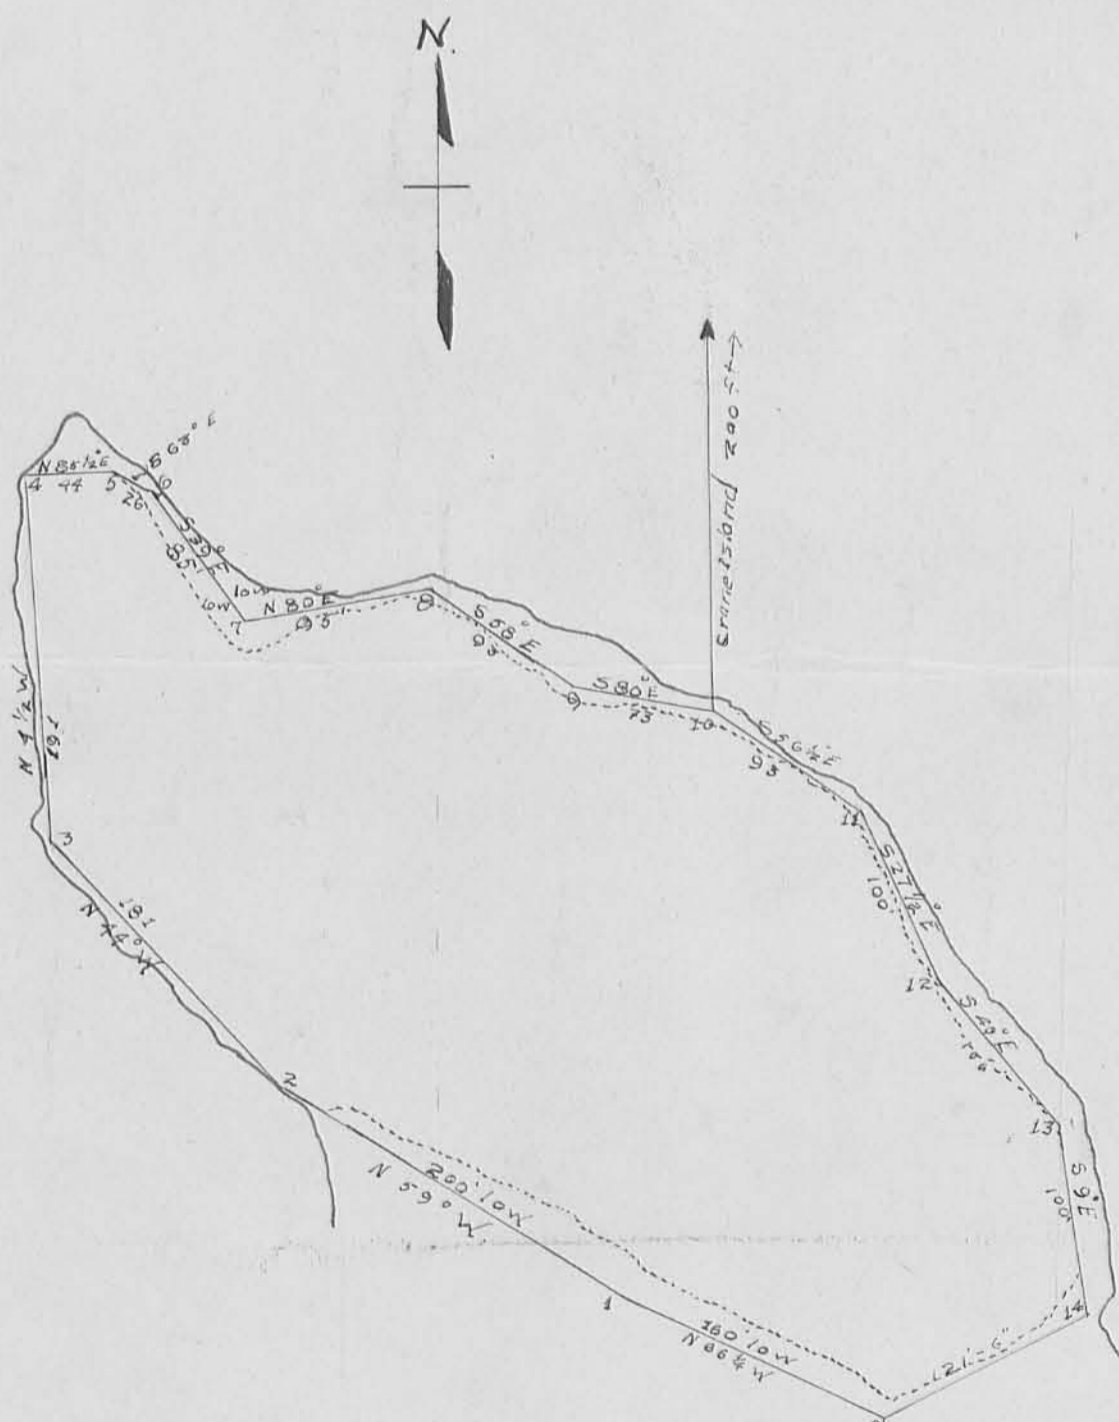

Plat of State Island.

Scale 1" = 100'

INDEXED ON MAP
1174

-2P

G-8
SC-16

D. Emery Smucker
Columbus, Ohio.
Surveyor General
University of Cincinnati