### odnr1

# LEGAL DESCRIPTION OF TRACT ALONG INDIAN LAKE (DETAIL "A" ON PLAT)

Situate in the west part of V.M.S. 12276, on Wolf Island in Indian Lake, Stokes Township, Logan County, State of Ohio, and being more particularly described as follows, to-wit:

Commencing at a 1 1/4 inch iron bar found on the centerline of Township Road No.253 where it crosses the boundary between Stokes and Washington Townships;

thence, North 7 degrees 47' 00" West, 172.37 feet along the centerline of said township road to a 5/8 inch iron pin found;

thence, North 6 degrees 05' 50" West, 174.92 feet along the centerline of said township road to a 5/8 inch iron pin found;

thence, South 85 degrees 48' 48" East, 17.79 feet to a point on the easterly line of said township road, said point being on the westerly line of a 0.854 acre tract now owned by Myron L. & Martha M. VanHorn, as recorded in Deed Volume 283, Page 501 of the records of Logan County;

thence, North 6 degrees 06' 56" East, 173.45 feet along the easterly line of an access easement and the westerly line of said VanHorn tract and, also, the westerly line of a 0.9325 acre tract now owned by James F. Dicke II and Janet S. Dicke, as recorded in Deed Volume 346, Page 479 and Deed Volume 346, Page 491 of the records of Logan County to a 5/8 inch iron pin set, reference a 1 inch iron pin found at 85.29 feet;

thence, North 31 degrees 24' 44" West, 34.00 feet along the easterly line of said access easement and the westerly line of said Dicke tract to a point at the southernmost corner of a 0.37 acre tract now owned by William E. & Margaret M. Shirk, as recorded in Deed Volume 315, Page 130 of the records of Logan County, reference a 5/8 inch iron pin set at 28.01 feet, said iron pin set on the southeasterly side of a chain link fence;

thence, North 37 degrees 39' 42" East, 203.74 feet along the southeasterly line of said Shirk tract to a point on the face of a timber and concrete seawall on the shoreline of Indian Lake, reference a 1 3/4 inch galvanized end post South 31 degrees 28' 47" West, 1.0 foot;

thence, North 87 degrees 41' 15" East, 46.07 feet along said seawall to an angle point in said wall;

thence, North 18 degrees 51' 35" East, 28.82 feet along the face of said seawall to the northwesterly corner of said wall, and the point of beginning of the herein described tract;

thence, South 65 degrees 48' 17" East, 19.55 feet along the face of said seawall to the northeasterly corner of said wall (note- a concrete pier is adjacent to part of the wall last described);

thence, South 19 degrees 18' 21" West, 10.49 feet along the face of said seawall to a point where it intersects the "current deed line" of the aforesaid Dicke tract;

thence, North 57 degrees 39' 23" West, 2.48 feet along the "current deed line" of said Dicke tract to a 5/8 inch iron pin set;

thence, North 78 degrees 11' 02" West, 17.10 feet along the "current deed line" of said Dicke tract to a point where it intersects the face of the aforesaid seawall;

thence, North 18 degrees 51' 35" East, 13.83 feet along the face of said seawall to the point of beginning.

Containing 0.00525 acre, more or less (228.69 square feet, more or less), being adjacent to the northeasterly side of the aforesaid 0.9325 acre Dicke tract.

Michael R. Holt Quanta Date

MINIMATE OF

HOLT

# LEGAL DESCRIPTION OF TRACT ALONG INDIAN LAKE (DETAIL "B" ON PLAT)

Situate in the west part of V.M.S. 12276, on Wolf Island in Indian Lake, Stokes Township, Logan County, State of Ohio, and being more particularly described as follows, to-wit:

Commencing at a 1 1/4 inch iron bar found on the centerline of Township Road No.253 where said centerline crosses the boundary between Stokes and Washington Townships;

thence, North 7 degrees 47' 00" West, 172.37 feet along the centerline of said township road to a 5/8 inch iron pin found;

thence, North 6 degrees 05' 50" West, 174.92 feet along the centerline of said township road to a 5/8 inch iron pin found;

thence, South 85 degrees 48' 48" East, 17.79 feet to a point on the easterly line of said township road, said point being in the westerly line of a 0.854 acre tract now owned by Myron L. & Martha M. VanHorn, as recorded in Deed Volume 283, Page 501 of the records of Logan County;

thence, North 6 degrees 06' 56" East, 173.45 feet along the easterly line of an access easement, the westerly line of said VanHorn tract and, also, the westerly line of a 0.9325 acre tract now owned by James F. Dicke II and Janet S. Dicke, as recorded in Deed Volume 346, Page 479 and Deed Volume 346, Page 491 of the records of Logan County to a 5/8 inch iron pin set, reference a 1 inch iron pin found at 85.29 feet;


thence, North 31 degrees 24' 44" West, 34.00 feet along the easterly line of said access easement and the westerly line of said Dicke tract to a point at the southernmost corner of a 0.37 acre tract now owned by William E. & Margaret M. Shirk, as recorded in Deed Volume 315, Page 130 of the records of Logan County, reference a 5/8 inch iron pin set at 28.01 feet, said iron pin set on the southeasterly side of a chain link fence;

thence, North 37 degrees 39' 42" East, 203.74 feet along the southeasterly line of said Shirk tract to a point on the face of a timber and concrete seawall on the shoreline of Indian Lake, reference a 1 3/4 inch galvanized end post South 31 degrees 28' 47" West, 1.0 foot;

thence, North 87 degrees 41' 15" East, 46.07 feet along said seawall to an angle point in said wall;

thence, North 18 degrees 51' 35" East, 28.82 feet along the face of said seawall to the northwesterly corner of said wall;

thence, South 65 degrees 48' 17" East, 19.55 feet along the face of said seawall to the northeasterly corner of said wall (note- a concrete pier is adjacent to part of the wall last described);

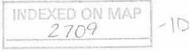

thence, South 19 degrees 18' 21" West, 38.45 feet along the face of said seawall to an angle point, being the inside corner of said wall;

thence, South 77 degrees 04' 47" East, 88.32 feet along the face of said seawall to an angle point in said wall and, also, the point of beginning of the herein described tract;

thence, South 37 degrees 39' 40" East, 6.24 feet along the face of said seawall to a point where it intersects the "current deed line" of the aforesaid Dicke tract;

thence, North 57 degrees 39' 23" West, 11.92 feet along the "current deed line" of said Dicke tract to a point where it intersects the face of the aforesaid seawall;

thence, South 77 degrees 04' 47" East, 6.42 feet along the face of said seawall to the point of beginning.

Containing 0.00029 acre, more or less (12.63 square feet, more or less), being adjacent to the easterly side of the aforesaid 0.9325 acre Dicke tract.

Michael R. Holt (Date

ammunumun,

HOLT

WILLIAM THE

### odnr3

# LEGAL DESCRIPTION OF TRACT ALONG INDIAN LAKE (DETAIL "C" ON PLAT)

Situate in the west part of V.M.S. 12276, on Wolf Island in Indian Lake, Stokes Township, Logan County, State of Ohio, and being more particularly described as follows, to-wit:

Commencing at a 1 1/4 inch iron bar found on the centerline of Township Road No.253 where said centerline crosses the boundary between Stokes and Washington Townships;

thence, North 7 degrees 47' 00" West, 154.60 feet along the centerline of said township road to a masonry nail set, reference a 5/8 inch iron pin found North 7 degrees 47' 00" West, 17.77 feet;

thence, North 83 degrees 43' 04" East, 136.07 feet along the centerline of an access easement to a 1 1/2 inch iron pipe found;

thence, North 24 degrees 13' 35" East, 71.88 feet along the centerline of said access easement to a 1 inch iron pipe found;

thence, North 2 degrees 32' 02" West, 63.57 feet along the centerline of said access easement to a 1 inch iron pipe found, reference a 5/8 inch iron pin found at 32.03 feet;

thence, North 26 degrees 48' 00" East, 21.51 feet to a 5/8 inch iron pin set at the southernmost corner of the 1.4993 acres tract now owned by James F. Dicke and Eilleen Dicke, as recorded in Deed Volume 317, Pages 977,979 & 981 and Deed Volume 346, Pages 484, 488 & 495 of the records of Logan County, reference a 1 3/4 inch galvanized end post North zero degree 41' 29" West, 1.91 feet, said iron pin is also the northwesterly corner of a 0.39 acre tract now owned by Martha G. Bowdle, as recorded in Deed Volume 372, Page 917 and Deed Volume 375, Page 964 of the records of Logan County;

thence, North 72 degrees 14' 03" East, 276.00 feet along the northerly line of said Bowdle tract to a 5/8 inch iron pin set, being the point of beginning of the herein described tract, reference a 1 3/4 inch dia. galvanized end post North 72 degrees 14' 03" East, 14.91 feet;

thence, North 11 degrees 57' 57" West, 31.30 feet along the "current deed line" of the aforesaid Dicke tract to a 5/8 inch iron pin set;

thence, North 22 degrees 23' 37" West, 133.60 feet along the "current deed line" of said Dicke tract to a point;

thence, North 43 degrees 03' 27" West, 32.92 feet along the "current deed line" of said Dicke tract to a point where it intersects the face of a timber and concrete seawall on the shoreline of Indian Lake;

thence, South 72 degrees 31' 54" East, 29.75 feet along the face of said seawall to an angle point in said wall;

thence, South 35 degrees  $31^{\prime}$  46" East, 3.16 feet along the face of said seawall to the southerly end of said wall;

thence, South 36 degrees 01' 21" East, 66.68 feet along the shoreline of Indian Lake at the water's edge to a point;

thence, South 12 degrees 45' 11" East, 56.26 feet along said shoreline at the water's edge to a point;

thence, South 16 degrees 37' 04" East, 54.53 feet along said shoreline at the water's edge to a point at the easternmost corner of the aforesaid Dicke tract and, also, the northeasterly corner of the aforesaid Bowdle tract;

thence, South 72 degrees 14' 03" West, 18.47 feet along the northerly line of said Bowdle tract to the point of beginning.

Containing 0.08466 acre, more or less (3,687.79 square feet, more or less), being adjacent to the easterly side of the aforesaid 1.4993 acres Dicke tract.

(Mihall Isha)

Being adjacent to the easterly line of the aforesaid Dicke tract.

INDEXED ON MAP 2709

WHITE OF

HOLT

### odnr4

# LEGAL DESCRIPTION OF TRACT ALONG INDIAN LAKE (DETAIL "D" ON PLAT)

Situate in the west part of V.M.S. 12276, on Wolf Island in Indian Lake, Stokes Township, Logan County, State of Ohio, and being more particularly described as follows, to-wit:

Commencing at a 1 1/4 inch iron bar found on the centerline of Township Road No.253 where said centerline crosses the boundary between Stokes and Washington Townships;

thence, North 7 degrees 47' 00" West, 154.60 feet along the centerline of said township road to a masonry nail set, said point being at the northwesterly corner of a 0.26 acre tract owned by Stuart M. & Linda M. Hollanshead, as recorded in Deed Volume 394, Page 836 of the records of Logan County, reference a 5/8 inch iron pin found North 7 degrees 47' 00" West, 17.77 feet;

thence, South 87 degrees 20' 00" East, 170.54 feet along the north sides of said 0.26 acre tract and a 0.38 acre tract now owned by Stuart M. & Linda M. Hollanshead, as recorded in Deed Volume 387, Page 223 of the records of Logan County to a railroad spike found, said point also being the southwest corner of a 0.129 acre tract now owned by Edward M. Kress, Trustee, as recorded in Official Record 132, Page 364 of the records of Logan County;

thence, South 87 degrees 25' 26" East, 100.16 feet along the south line of said Kress tract and the north lines of the aforesaid Hollanshead tract and, also, the 0.274 acre tract now owned by Eleanor V. Kronenberger, as recorded in Deed Volume 345, Page 852 of the records of Logan County to a 1/2 inch iron pipe found, said point also being at the northwest corner of a 0.212 acre tract now owned by JD One-JD Two, Inc., as recorded in Official Record 137, Page 157 of the records of Logan County;

thence, south 87 degrees 24' 34" East, 155.19 feet along the south line of said Kress tract to a 1 inch iron pipe found;

thence, continue South 87 degrees 24' 34" East, 9.81 feet along the South line of said Kress tract to a 5/8 inch iron pin set, being the point of beginning of the herein described tract;

thence, continue South 87 degrees 24' 34" East, 5.64 feet along the south line of said Kress tract to a point on the shoreline of Indian Lake at the water's edge;

thence, with the following seven courses along the shoreline of Indian Lake at the water's edge:

South 27 degrees 39' 05" West, 84.95 feet to a point; South 54 degrees 08' 10" West, 33.92 feet to a point; South 69 degrees 30' 29" West, 24.34 feet to a point; North 83 degrees 08' 41" West, 18.83 feet to a point; South 79 degrees 59' 10" West, 24.22 feet to a point; South 51 degrees 50' 13" West, 8.66 feet to a point;



South 46 degrees 21' 52" West, 26.82 feet to a point on the face of a concrete seawall, reference a 5/8 inch iron pin found North 4 degrees 59' 23" West, 8.82 feet;


thence, North 4 degrees 59' 23" West, 64.80 feet along the easterly line of the aforesaid Kronenberger tract to a 5/8 inch iron pin set, reference a 5/8 inch iron pin found at 8.82 feet;

thence, North 83 degrees 51' 24" East, 137.00 feet along the southerly "current deed line" of the aforesaid JD One-JD Two, Inc. tract to a 5/8 inch iron pin set;

thence, North 23 degrees 48' 07" East, 55.20 feet along the easterly "current deed line" of said JD One-JD Two, Inc. tract to the point of beginning.

Containing 0.13073 acre, more or less (5,694.60 square feet, more or less), being adjacent to the south and east sides of the aforesaid 0.212 acre JD One-JD Two, Inc. tract.

INDEXED ON MAP 2709

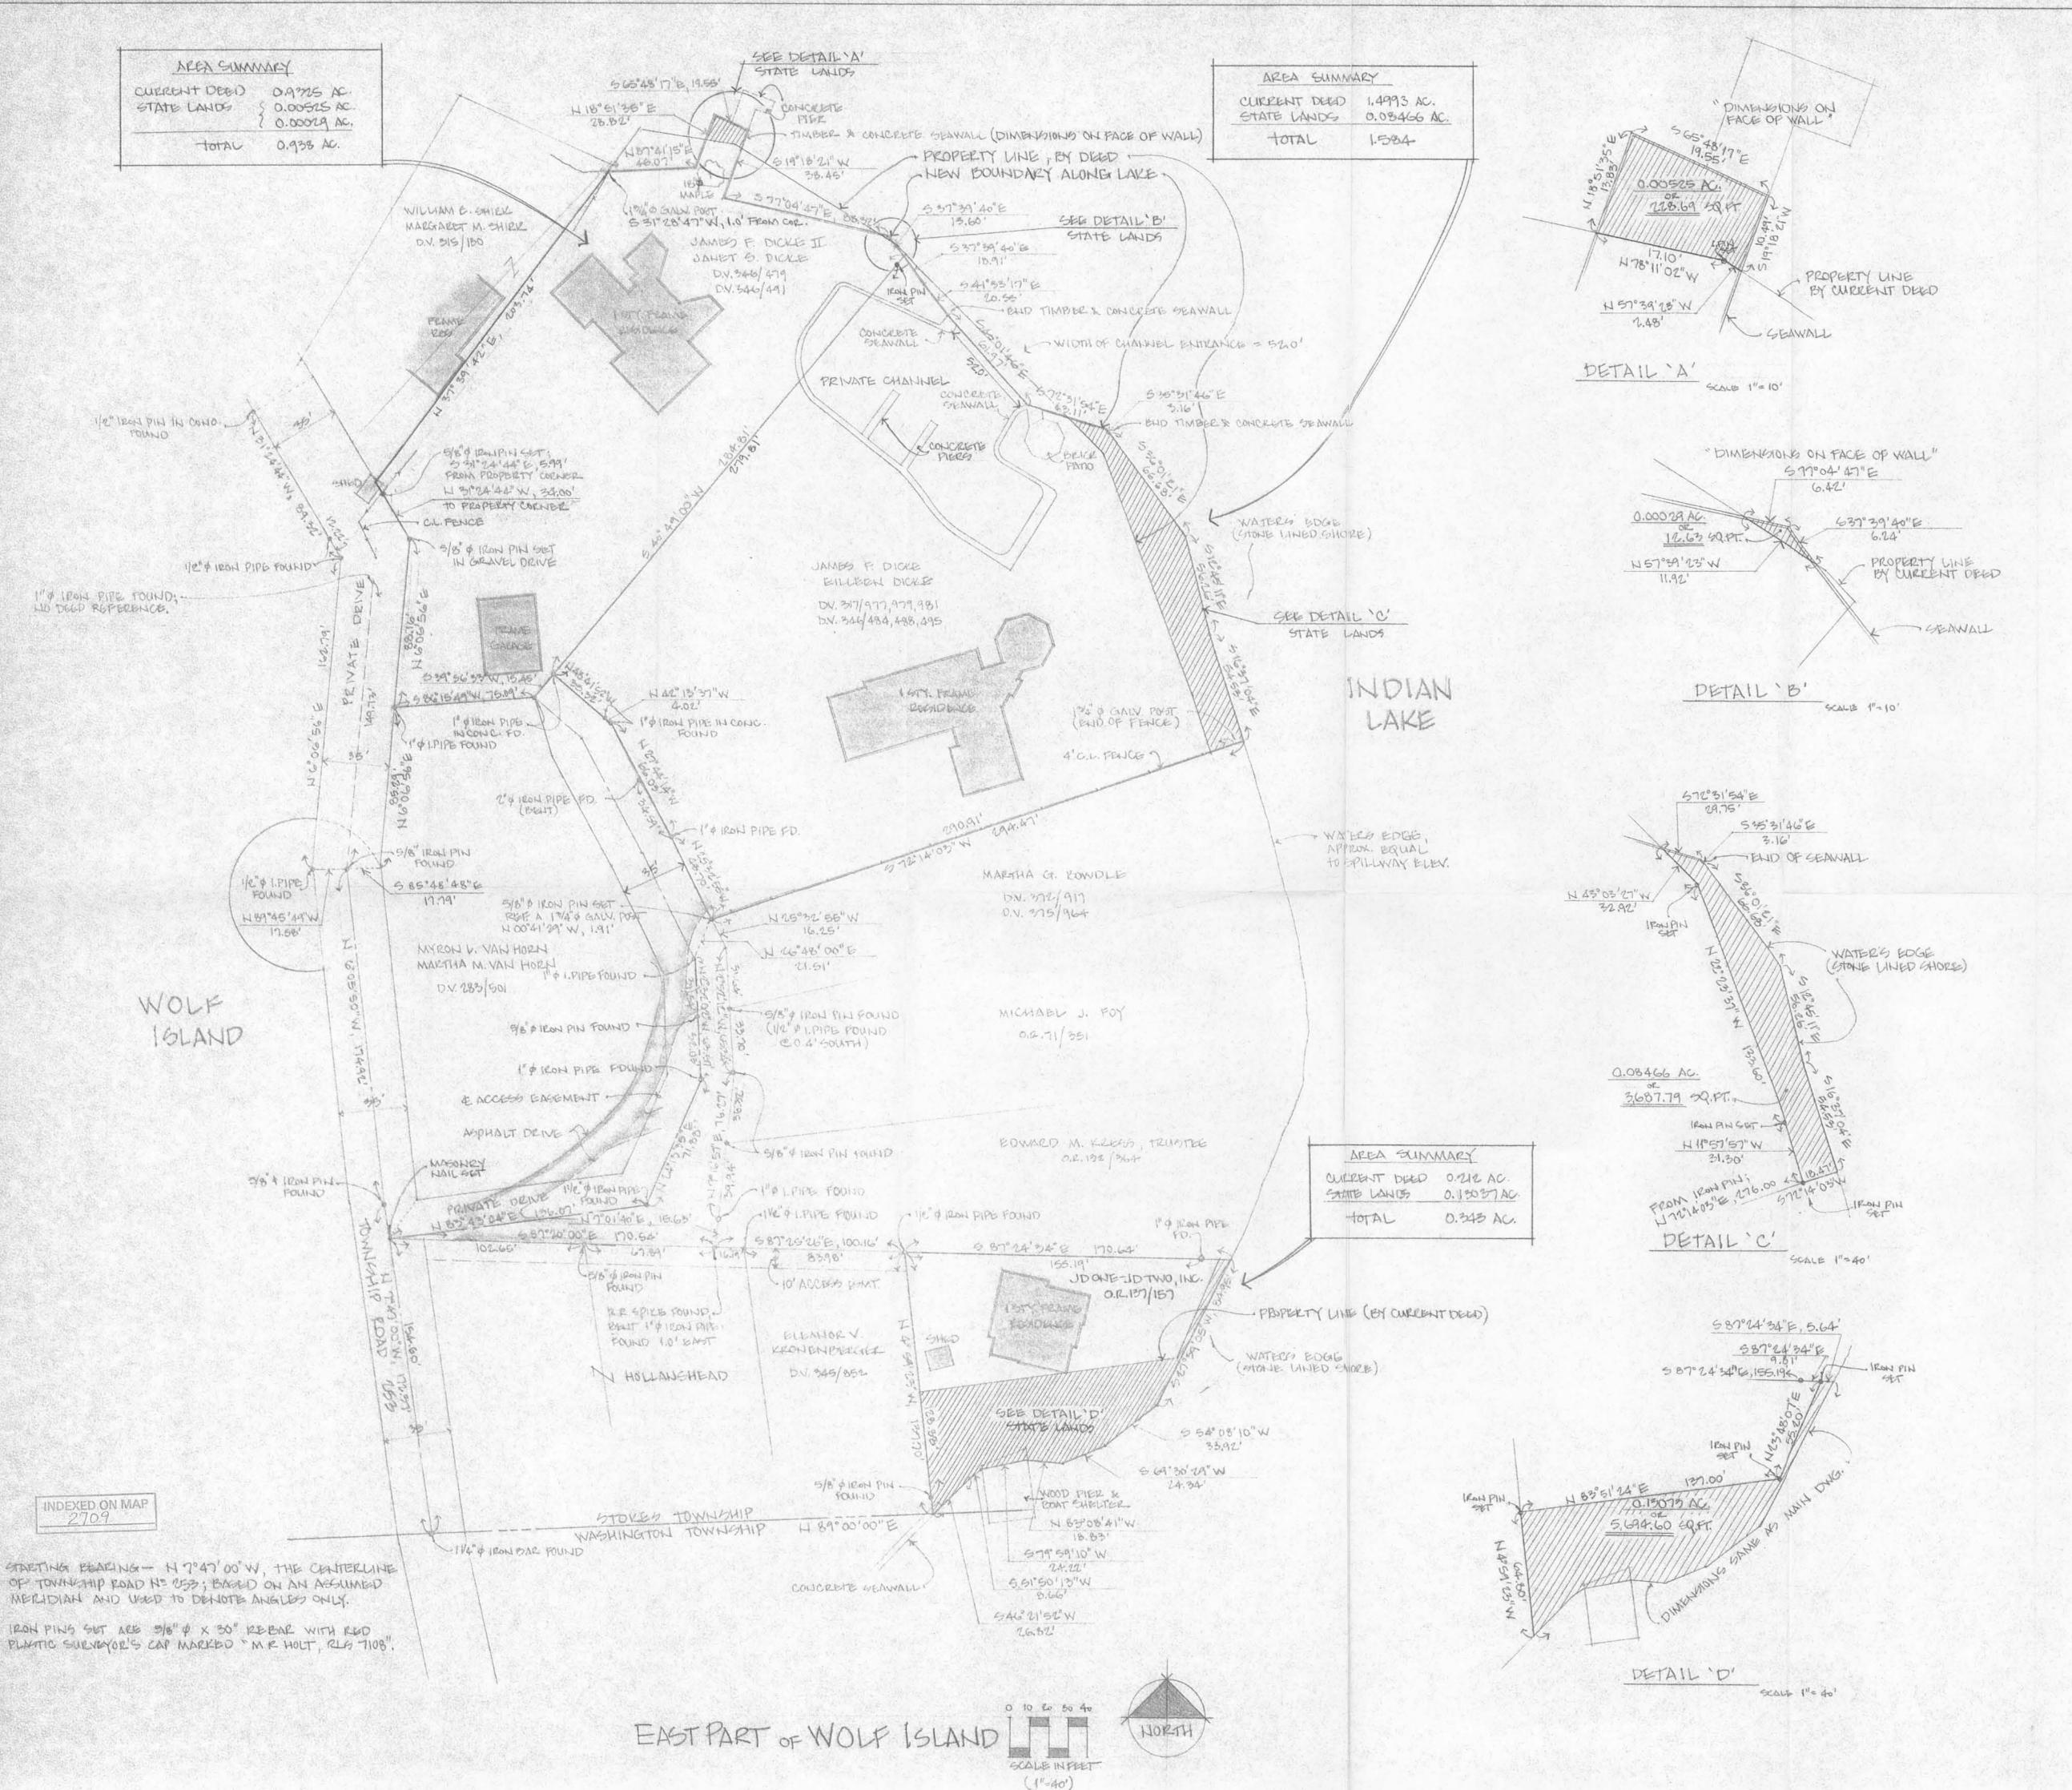

PLAT OF SURVEY

WEST PART OF V. M.S. Nº 12276

WOLF ISLAND, INDIAN LAKE


STOKES TOWNSHIP LOGAN COUNTY STATE OF OHIO

JAMES F. DICKE, GILLEEN DICKE, JAMES F. DICKE II, JANET S. DICKE & JD ONE-JD TWO, INC.

FPENTAG & AGGOCIATEG, INC. 226 H. MIAMI AVENUE GEORGE P. PERNANDEZ MICHAEL R. HOLT

ARCHITECTS/ ENGINEERS SIDNEY, OHIO 45365 REGISTERED SURVEYOR \$4079 REGISTERED SURVEYOR \$108

JUNE 1992

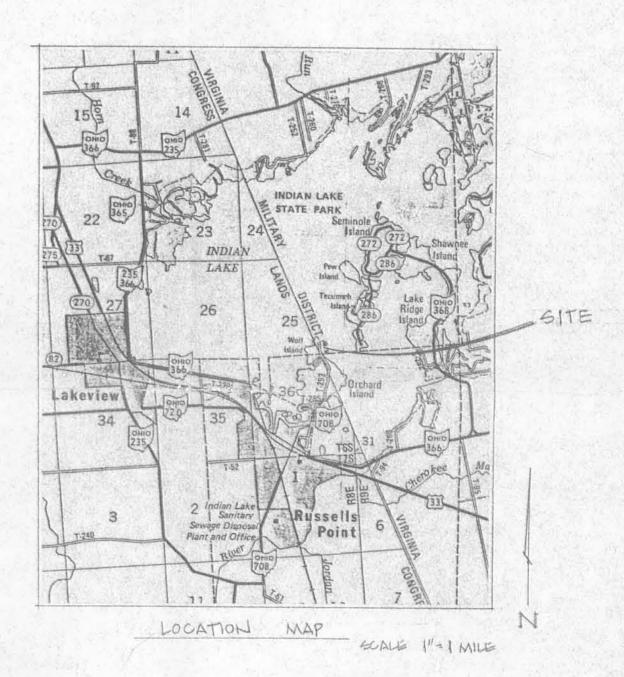

ENTIRE COMMON BOUNDARIES AND ARE ENCLOSED WITHIN

I FURTHER STATE THAT THERE ARE NO BUILDINGS OR ABOVE-GROUND STRUCTURES OF ANY KIND, OR

INDEXED ON MAP

MICHAEL R. L. \$-2108

MICHAEL E. HOLT, REGISTERED SURVEYOR 47108

### LEGAL DESCRIPTION

OF

### 0.938 AC. TRACT

OWNERS: JAMES F. DICKE II & JANET S. DICKE

Situate in the southwestern part of V.M.S. 12276, on Wolf Island, in Indian Lake, Stokes Township, Logan County, State of Ohio, and being more particularly described as follows, to-wit:

Commencing at a 1 1/4 inch iron bar found on the centerline of Township Road No.253 where said centerline crosses the boundary between Stokes and Washington Townships;

thence, North 7 degrees 47" 00" West, 172.37 feet along the centerline of said township road to a 5/8 inch pin found;

thence, North 6 degrees 05' 50" West 174.92 feet along the centerline of said township road to a 5/8 inch iron pin found;

thence, South 85 degrees 48' 48" East, 17.79 feet to a point on the easterly line of said township road;

thence, North 6 degrees 06' 56" East, 85.29 feet along the easterly line of an access easement to a 1 inch iron pipe found and, also, the point of beginning of the herein described tract;

thence, North 6 degrees 06' 56" East, 88.16 feet along the easterly line of said access easement to a 5/8 inch iron pin set;

thence, North 31 degrees 24' 44" West, 34.00 feet along the easterly line of said access easement to a point at the southernmost corner of a 0.37 acre tract now owned by William E. Shirk and Margaret M. Shirk, as recorded in Deed Volume 315, Page 130 of the records of Logan County, reference a 5/8 inch iron pin set at 28.01 feet, said iron pin set on the southeasterly side of a chain link fence;

thence, North 37 degrees 39' 42" East, 203.74 feet along the southeasterly line of the aforementioned Shirk tract to a point on the face of a timber and concrete seawall bordering Indian Lake, reference a 1 3/4 inch dia. galvanized end post South 31 degrees 28' 47" West, 1.0 foot;

thence, North 87 degrees 41' 15" East, 46.07 feet along the face of said seawall to an angle point in said wall;

thence, North 18 degrees 51' 35" East, 28.82 feet along the face of said seawall to the northwesterly corner of said wall;

thence, South 65 degrees 48' 17" East, 19.55 feet along the face of said seawall (note- a concrete pier is adjacent to this section of the seawall) to the northeasterly corner of said wall;

thence, South 19 degrees 18' 21" West, 38.45 feet along the face of said seawall to an inside corner of said wall;

thence, South 77 degrees 04' 47" East, 88.32 feet along the face of said seawall to an angle point in said wall;

thence, South 37 degrees 39' 40" East, 13.60 feet along the face of said seawall to a point at the easternmost property corner of the herein described tract, said point being at the northernmost corner of a 1.584 acre tract now owned by James F. Dicke and Eilleen Dicke, as recorded in Deed Volume 317, Pages 977,979,981 and Deed Volume 346, Pages 484, 488, 495 all in the records of Logan County, reference a 5/8 inch iron pin set South 40 degrees 49' 00" West, 5.00 feet;

thence, turning inland South 40 degrees 49' 00" West, 284.81 feet along the northwesterly line of the aforementioned Dicke tract to a 1 inch iron pipe in concrete found, reference a 5/8 inch iron pin set at 5.00 feet;

thence, South 39 degrees 56' 33" West, 15.45 feet, along the northerly end of an access easement for the tract herein described and, also, adjacent properties south, to a 1 inch iron pipe in concrete found;

thence, South 86 degrees 15' 49" West, 75.09 feet to the point of beginning.

Containing 0.938 acre, more or less, with 0.9325 acre, more or less, being the tract referenced as Auditor's Parcel No.43-018-18-01-028, and the 0.00525 acre, more or less, and 0.00029 acre, more or less, tracts both currently being claimed by the State of Ohio and administered by the Ohio Department of Natural Resources.

Being the property described in Deed Volume 346, Page 479 and Deed Volume 346, Page 491 of the records of Logan County, Ohio, and referenced as Auditor's Parcel No.43-018-18-01-028.

The starting bearing North 7 degrees 47' 00" West, along the centerline of Township Road No.253, is based on an assumed meridian and is used to denote angles only.

The above description prepared by Michael R. Holt, Registered Surveyor No.7108 of Freytag & Associates, Inc., 226 North Miami Avenue, Sidney, Ohio, based on a field survey of the premises by the same on June 1, 1992.

) (149.5,1991 Date

INDEXED ON MAP 2709

-2D-

MICHAEL R. HOLT S-7108

### LEGAL DESCRIPTION

OF

0.324 AC. TRACT TO BE CONVEYED

FROM JAMES F. DICKE & EILLEEN DICKE

TO

JAMES F. DICKE II & JANET S. DICKE

Situate in the southwestern part of V.M.S. 12276, on Wolf Island, in Indian Lake, Stokes Township, Logan County, State of Ohio, and being more particularly described as follows, to-wit:

Commencing at a  $1\,1/4$  inch iron bar found on the centerline of Township Road No.253 where said centerline crosses the bounday between Stokes and Washington Townships;

thence, North 7 degrees 47" 00" West, 154.60 feet to a masonry nail set, reference a 5/8 inch iron pin found North 7 degrees 47' 00" West, 17.77 feet;

thence, North 83 degrees 43' 04" East, 136.07 feet along the centerline of an access easement to a 1 1/2 inch pipe found;

thence, North 24 degrees 13' 35" East, 71.88 feet along the centerline of said access easement to a 1 inch iron pipe found;

thence, North 2 degrees 32' 02" West, 63.57 feet along the centerline of said access easement to a 1 inch iron pipe found, reference a 5/8 inch iron pin found at 32.03 feet;

thence, North 26 degrees 48' 00" East, 21.51 feet to a 5/8 inch iron pin set at southernmost corner of a 1.584 acre tract now owned by James F. Dicke and Eilleen Dicke, as recorded in Deed Volume 317, Pages 977, 979, 981 and Deed Volume 346, Pages 484, 488, 495 all in the records of Logan County, reference a 1 3/4 inch dia. galvanized end post North zero degree 41' 29" West, 1.91 feet;

thence, North 25 degrees 32' 55" West, 48.70 feet along the easterly side of the aforesaid access easement to a 1 inch iron pipe found;

thence, North 27 degrees 44' 14" West, 66.03 feet along the easterly side of said easement to a 1 inch iron pipe in concrete found, reference a 2 inch iron pipe (bent) found at 34.59 feet;

thence, North 42 degrees 13' 37" West, 4.02 feet along the easterly side of said easement to a 1 inch iron pipe in concrete found, said pipe being the point of beginning of the herein described tract;

thence, North 48 degrees 41' 52" West, 35.32 feet along the easterly line of said easement to a 1 inch iron pipe in concrete found, said point being the westernmost corner of the herein described tract and, also, on the southeasterly line of a 0.938 acre tract owned by James F. Dicke II and Janet S. Dicke, as recorded in Deed Volume 346, Page 479 and Deed Volume 346, Page 491 of the records of Logan County;



thence, North 40 degrees 49' 00" East, 284.81 feet along the southeasterly line of the aforementioned 0.938 acre Dicke tract to a point on the face of a timber and concrete seawall bordering Indian Lake, reference a 5/8 inch iron pin set at 279.81 feet;

thence, South 37 degrees 39' 40" East, 18.91 feet along the face of said seawall to an angle point in said wall;

thence, South 41 degrees 33' 17" East, 20.55 feet along the face of said seawall to a point where said seawall meets a solid concrete seawall;

thence, South 40 degrees 01' 46" East, 33.00 feet to a point along Indian Lake near the center of an opening to a channel;

thence, South 70 degrees 46' 42" West, 34.94 feet into said channel;

thence, South 35 degrees 16' 26" West, 45.00 feet to a 5/8 inch iron pin set at the back edge of a 3 feet wide walk at said channel's edge (note- the course last described is parallel to and an equal distance from two concrete piers projecting into said channel);

thence, South 47 degrees 26' 50" West, 199.63 feet to the point of beginning.

Containing 0.324 acre, more or less, and being the northwesterly part of the tract referenced as Auditor's Parcel No.43-018-18-01-030.

Being part of the same property described in the following Deeds/Pages: 346/484, 346/488 and 346/495, all in the records of Logan County, Ohio.

The starting bearing North 7 degrees 47" 00" West, along the centerline of Township Road No. 253, is based on an assumed meridian and is used to denote angles only.

The above description prepared by Michael R. Holt, Registered Surveyor No.7108 of Freytag & Associates, Inc., 226 North Miami Avenue, Sidney, Ohio, based on a field survey of the premises by the same on June 1, 1992.

Michael R. Holt Date

INDEXED ON MAP 2709 -20

# LEGAL DESCRIPTION OF 1.584 AC. TRACT OWNERS: JAMES & EILLEEN DICKE

Situate in the southwestern part of V.M.S. 12276, on Wolf Island, in Indian Lake, Stokes Township, Logan County, State of Ohio, and being more particularly described as follows, to-wit:

Commencing at a 1 1/4 inch iron bar found on the centerline of Township Road No.253 where said centerline crosses the boundary between Stokes and Washington Townships;

thence, North 7 degrees 47" 00" West, 154.60 feet to a masonry nail set, reference a 5/8 inch iron pin found North 7 degrees 47' 00" West, 17.77 feet;

thence, North 83 degrees 43' 04" East, 136.07 feet along the centerline of an access easement to a 1 1/2 inch pipe found;

thence, North 24 degrees 13' 35" East, 71.88 feet along the centerline of said access easement to a 1 inch iron pipe found;

thence, North 2 degrees 32' 02" West, 63.57 feet along the centerline of said access easement to a 1 inch iron pipe found, reference a 5/8 inch iron pin found at 32.03 feet;

thence, North 26 degrees 48' 00" East, 21.51 feet to a 5/8 inch iron pin set at southernmost corner and, also, the point of beginning of the herein described tract, reference a 1 3/4 inch dia. galvanized end post North zero degree 41' 29" West, 1.91 feet;

thence, North 25 degrees 32' 55" West, 48.70 feet along the easterly line of the aforesaid access easement, to a 1 inch iron pipe found;

thence, North 27 degrees 44' 14" West, 66.03 feet along the easterly line of said access easement, to a 1 inch iron pipe in concrete found, reference a 2 inch iron pipe (bent) found at 34.59 feet;

thence, North 42 degrees 13' 37" West, 4.02 feet along the easterly line of said access easement, to a 1 inch iron pipe in concrete found;

thence, North 48 degrees 41' 52" West, 35.32 feet along the easterly line of said access easement, to a 1 inch iron pipe in concrete found, said point being the westernmost corner of the herein described tract and, also, on the southeasterly line of a 0.938 acre tract owned by James F. Dicke II and Janet S. Dicke, as recorded in Deed Volume 346, Page 479, and Deed Volume 346, Page 491 of the records of Logan County;

thence, North 40 degrees 49' 00" East, 284.81 feet along the southeasterly line of the aforementioned Dicke tract, to a point on the face of a timber and concrete seawall bordering Indian Lake, reference a 5/8 inch iron pin set at 279.81 feet;

thence, South 37 degrees 39' 40" East, 18.91 feet along the face of said seawall to an angle point in said wall;

thence, South 41 degrees 33' 17" East, 20.55 feet along the face of said seawall to a point where said seawall meets a solid concrete seawall;

thence, South 40 degrees 01' 46" East, 61.97 feet across a channel opening to a point on a concrete seawall at the end of a curved portion of said seawall;

thence, South 72 degrees 31' 54" East, 43.11 feet along said seawall and the face of a timber and concrete seawall to an angle point in said wall;

thence, South 35 degrees 31' 46" East, 3.16 feet along the face of the timber and concrete seawall to the southerly end of said wall;

thence, along the shoreline of Indian Lake at the water's edge with the following three courses;

South 36 degrees 01' 21" East, 66.68 feet to a point;

South 12 degrees 45' 11" East, 56.26 feet to a point;

South 16 degrees 37' 04" East, 54.53 feet to the northeasterly corner of a 0.39 acre tract owned by Martha G. Bowdle, as recorded in Deed Volume 372, Page 917 and Deed Volume 375, Page 964 of the records of Logan County;

thence, turning inland South 72 degrees 14' 03" West, 294.47 feet along the northerly line of the aforementioned Bowdle tract to the point of beginning, reference a 1 3/4 inch dia. galvanized end post at 3.56 feet.

Containing 1.584 acres, more or less, with 0.400 acre, more or less, being the tract referenced as Auditor's Parcel No.43-018-18-01-030, and 1.0993 acres, more or less, being referenced as Auditor's Parcel No.43-018-18-01-031, and 0.08466 acre, more or less, currently being claimed by the State of Ohio and administered by the Ohio Department of Natural Resources.

Being the property described in the following Deeds/Pages: 317/977, 317/979, 317/981, 346/484, 346/488 and 346/495, all in the records of Logan County, Ohio.

The starting bearing North 7 degrees 47" 00" West, along the centerline of Township Road No. 253, is based on an assumed meridian and is used to denote angles only.

The above description prepared by Michael R. Holt, Registered Surveyor No.7108 of Freytag & Associates, Inc., 226 North Miami Avenue, Sidney, Ohio, based on a field survey of the premises by the same on June 1, 1992.

INDEXED ON MAP

2709

MICHAEL R.
HOLT
S-7108

SOISTERE
SONAL SUMMER AND SOISTERE
2709

-20-6

# LEGAL DESCRIPTION OF JD ONE-JD TWO, INC. TRACT WOLF ISLAND, INDIAN LAKE

Situate in the west part of V.M.S. 12276, on Wolf Island in Indian Lake, Stokes Township, Logan County, State of Ohio, and being more particularly described as follows, to-wit:

Commencing at a 1 1/4 inch iron bar found on the centerline of Township Road No.253 where saidcenterline crosses the boundary between Stokes and Washington Townships;

thence, North 7 degrees 47' 00" West, 154.60 feet along the centerline of said township road to a masonry nail set, reference a 5/8 inch iron pin found North 7 degrees 47' 00" West, 17.77 feet;

thence, South 87 degrees 20' 00" East, 170.54 feet along the north side of 0.26 acre and 0.38 acre tracts owned by Stuart M. and Linda M. Hollanshead, as recorded in Deed Volume 394, Page 836 and Deed Volume 387, Page 223 of the records of Logan County to a railroad spike found;

thence, South 87 degrees 25' 26" East, 100.16 feet along the north side of the 0.274 acre tract owned by Eleanor V. Kronenberger, as recorded in Deed Volume 345, Page 852 of the records of Logan County, to a 1/2 inch iron pipe found, said iron pipe being the point of beginning of the herein described tract, said point also being on the south line of a 0.129 acre tract owned by Edward M. Kress (Trustee), as recorded in Official Record 132, Page 364 of the records of Logan County;

thence, south 87 degrees 24' 34" East, 170.64 feet along the south line of the aforementioned Kress tract to the shoreline of Indian Lake at the water's edge, reference a 1 inch iron pipe found at 155.19 feet;

thence, with the following seven courses along the shoreline of Indian Lake at the water's edge:

South 27 degrees 39' 05" West, 84.95 feet;

South 54 degrees 08' 10" West, 33.92 feet;

South 69 degrees 30' 29" West, 24.34 feet;

North 83 degrees 08' 41" West, 18.83 feet;


South 79 degrees 59' 10" West, 24.22 feet;

South 51 degrees 50' 13" West, 8.66 feet;

South 46 degrees 21' 52" West, 26.82 feet to a point on the face of a concrete seawall, said point also being at the southeast corner of the aforesaid Kronenberger tract;

thence, North 4 degrees  $59^{\circ}$  23" West, 137.70 feet along the easterly line of the aforesaid Kronenberger tract to the point of beginning, reference a 5/8 inch iron pin found at 8.82 feet.

Containing 0.343 acre, more or less, with 0.212 acre, more or less, being the tract referenced as Auditor's Parcel No.43-018-18-01-036, and 0.131 acre, more or less, currently being claimed by the State of Ohio and administered by the Ohio Department of Natural Resources.

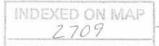

The starting bearing North 7 degrees 47' 00" West, along the centerline of Township Road No.253, is based on an assumed meridian and is used to denote angles only.


The above description prepared by Michael R. Holt, Registered Surveyor No.7108 of Freytag & Associates, Inc., 226 North Miami Avenue, Sidney, Ohio, from a field survey by the same on June 1, 1992.

MICHAEL R. HOLT S-7108 S

Michael R. Holt Date

MICHAEL R. HOLT S-7108 S

MICHAEL R. HOLT S-7108

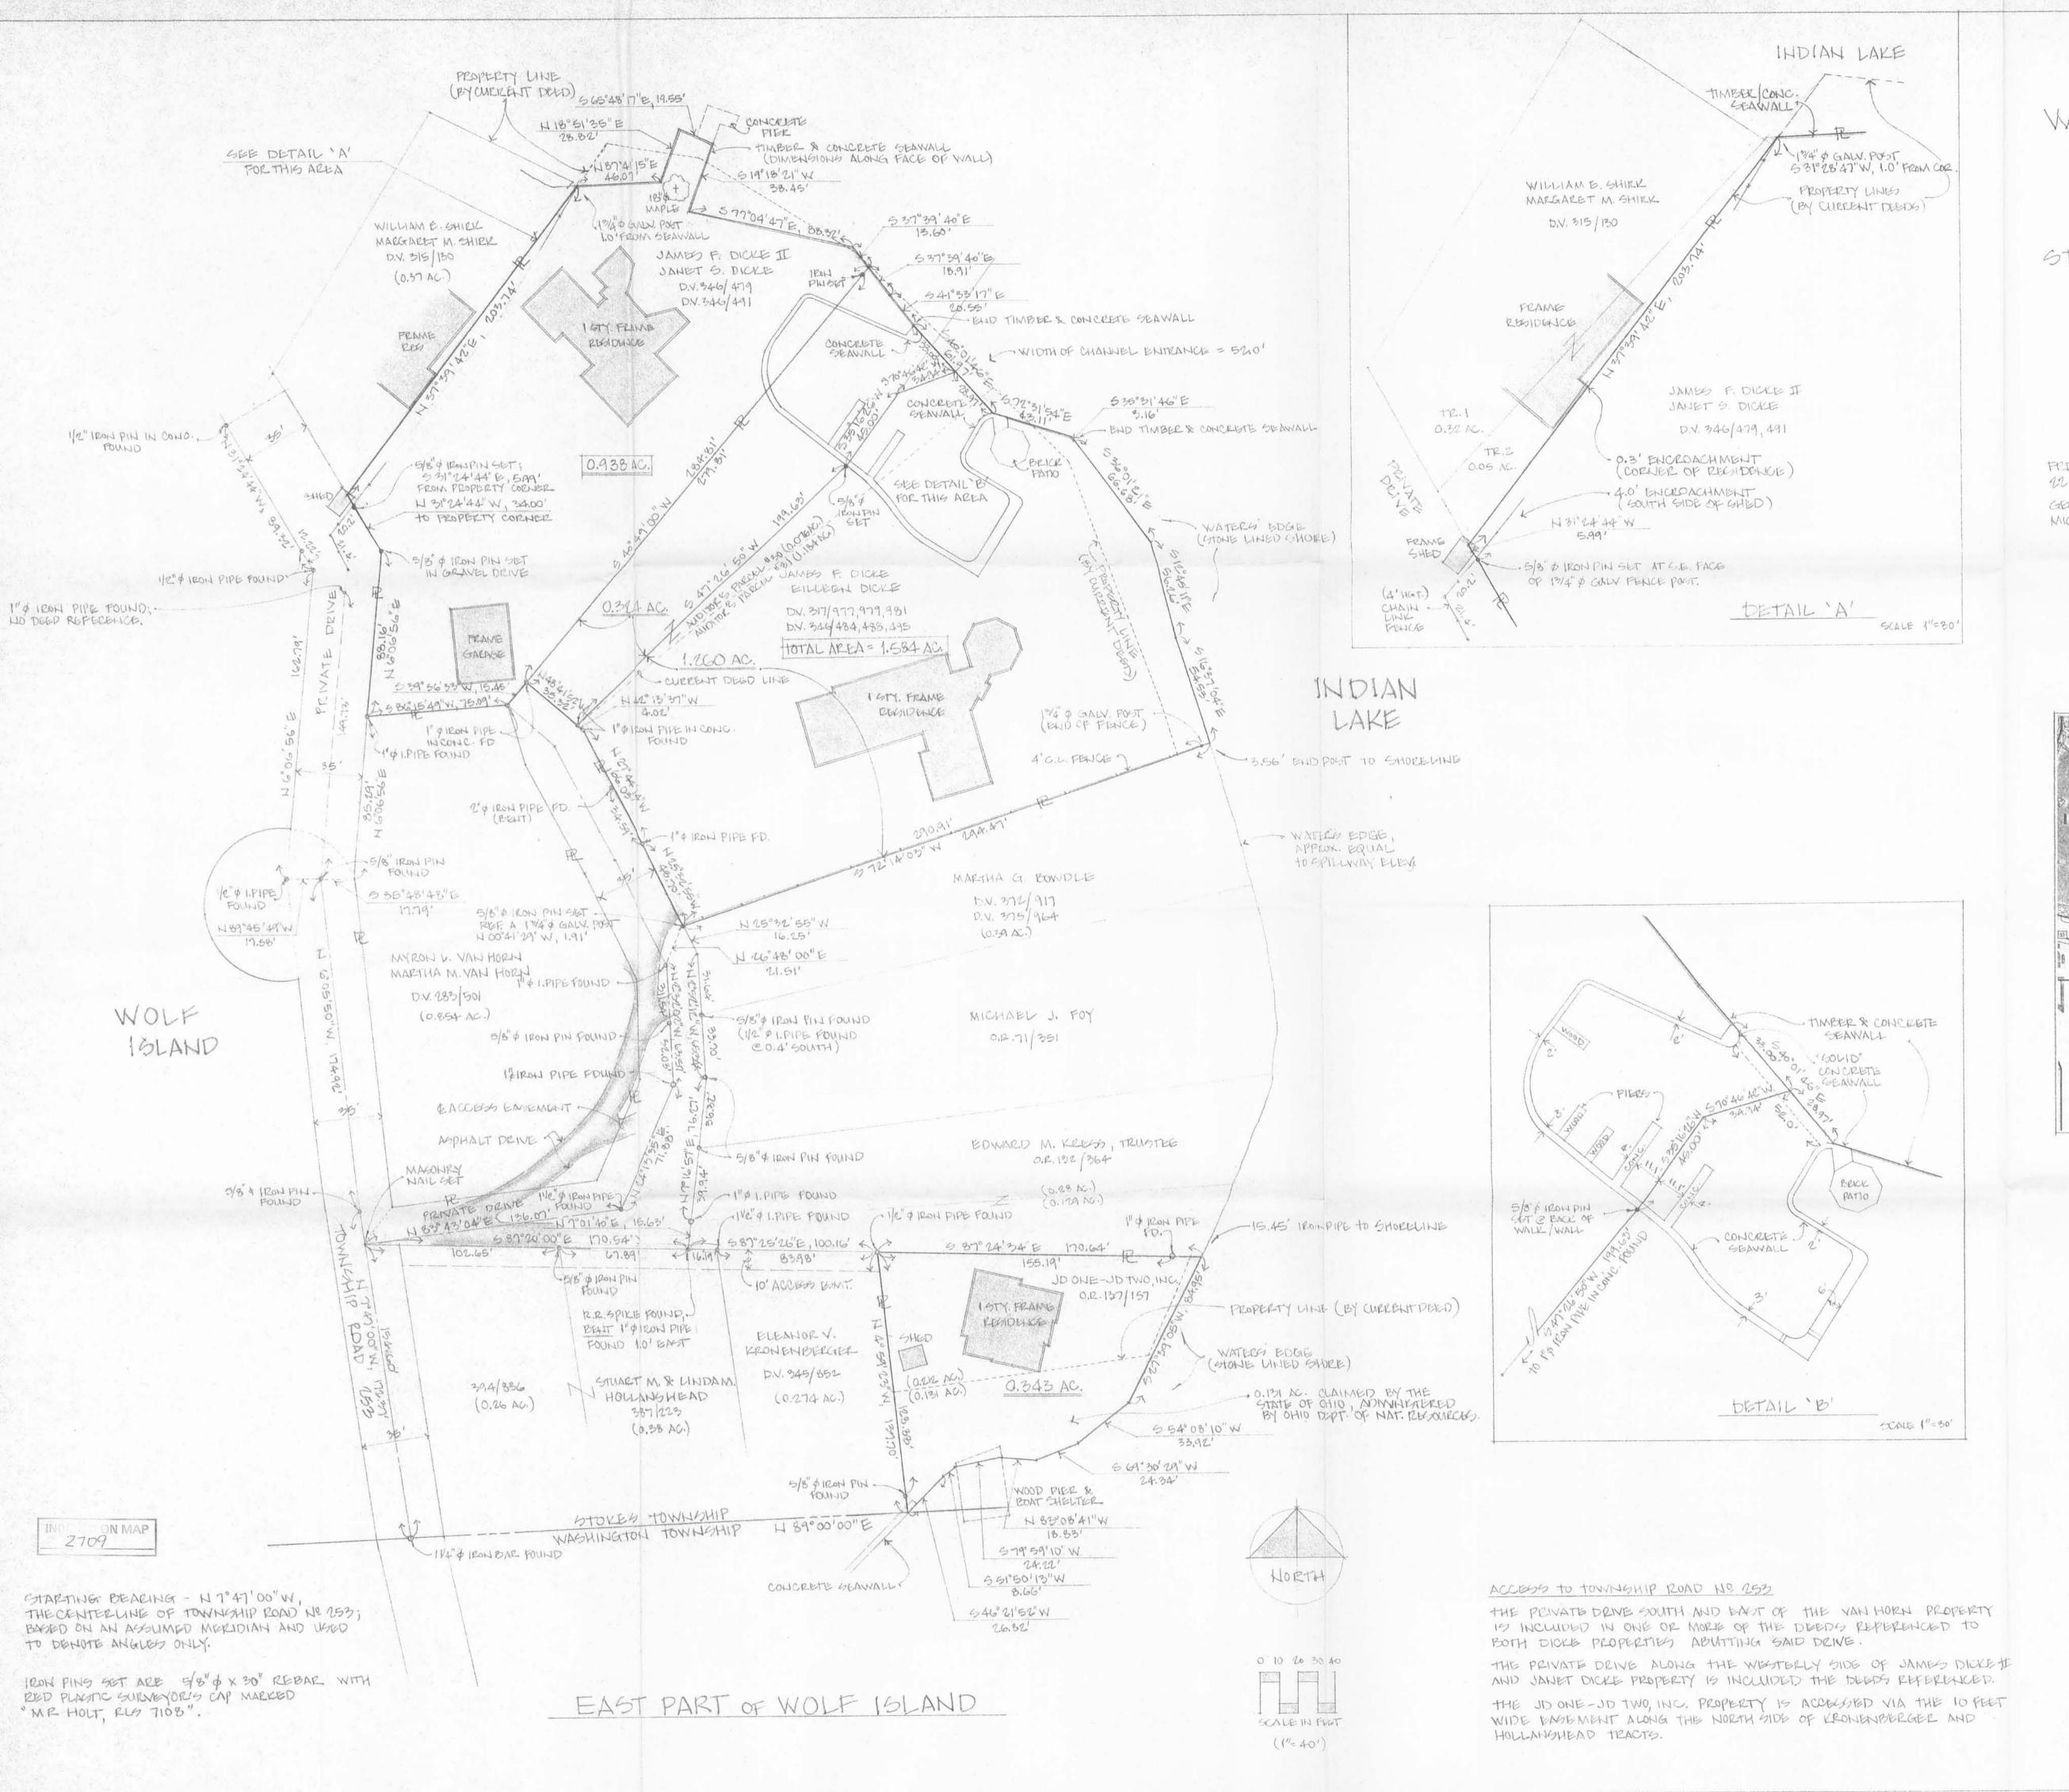

PLAT OF SURVEY

OF 1/8 & C 1/0 10

WEST PART OF V. M.S. Nº 12276 AT WOLF ISLAND, INDIAN LAKE

WULF IOLAND, INDIAN LAKE

STOKES TOWNSHIP LOGAN COUNTY STATE OF OHLO

FOR


JAMES F. DICKE, BILLEEN DICKE,
JAMES F. DICKE II, JANET S. DICKE &
JD ONE-JD TWO, INC.

8

FREYTAG & AGOLLIATED, INC. 126 H. MIAMI AVENUE GEORGE P. FERNANDEZ MICHAEL R. HOLT ARCHITECTS/ ENGINEERS SIDNEY, OHIO 45365

REGISTERED SURVEYOR \$4079 REGISTERED SURVEYOR \$108

JUNE 1992

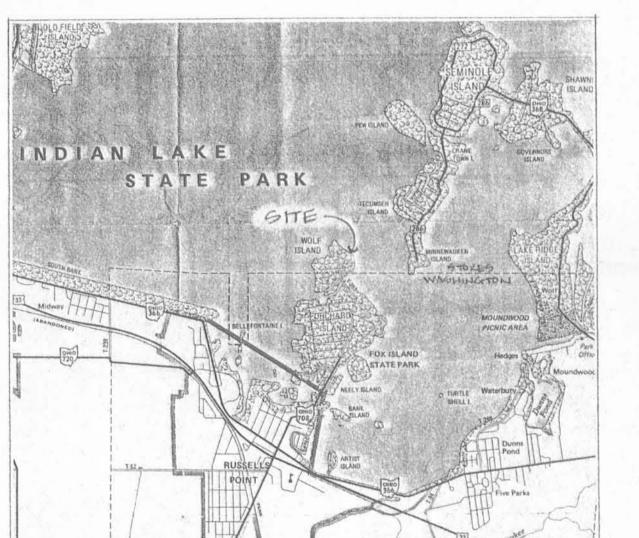

LOCATION MAP

HO SUALE

I HEREBY STATE TO JAMES F.DICKE, EILLEEN DICKE,
JAMES F. DICKE II, JANET S. DICKE AND JD ONE JD TWO, INC. THAT THE DRAWING ATTACHED HERETO IS
REPRESENTATIVE OF A TRUE AND ACCURATE SURVEY MADE
BY MICHAEL R. HOLT OF FREYTAG AND ASSOCIATES,
INC.; THAT THE PREMISES WERE ESTABLISHED BY
ACTUAL FIELD MEASUREMENTS; THAT MONUMENTS WERE
FOUND AND SET HEREON; AND THAT ALL PROPERTIES
SURVEYED AND DESCRIBED ON THE ATTACHED
DESCRIPTION ARE CONTIGUOUS ALONG THEIR ENTIRE
COMMON BOUNDARIES AND ARE ENCLOSED WITHIN THE
PERIMETER HEREIN;


I FURTHER STATE THAT THERE ARE NO BUILDINGS OR ABOVE-GROUND STRUCTURES OF ANY KIND, OR MONUMENTS, IRON PINS, OR ENCROACHMENTS, LOCATED ON SAID PROPERTY AT THE DATE OF THIS SURVEY, OTHER THAN THESE SHOWN HEREON

INDEXED ON MAP 2709

MICHAEL R. HOLT REGISTERED SURVEYOR #7108

JUNE 12, 1992 DATE

8/03/92

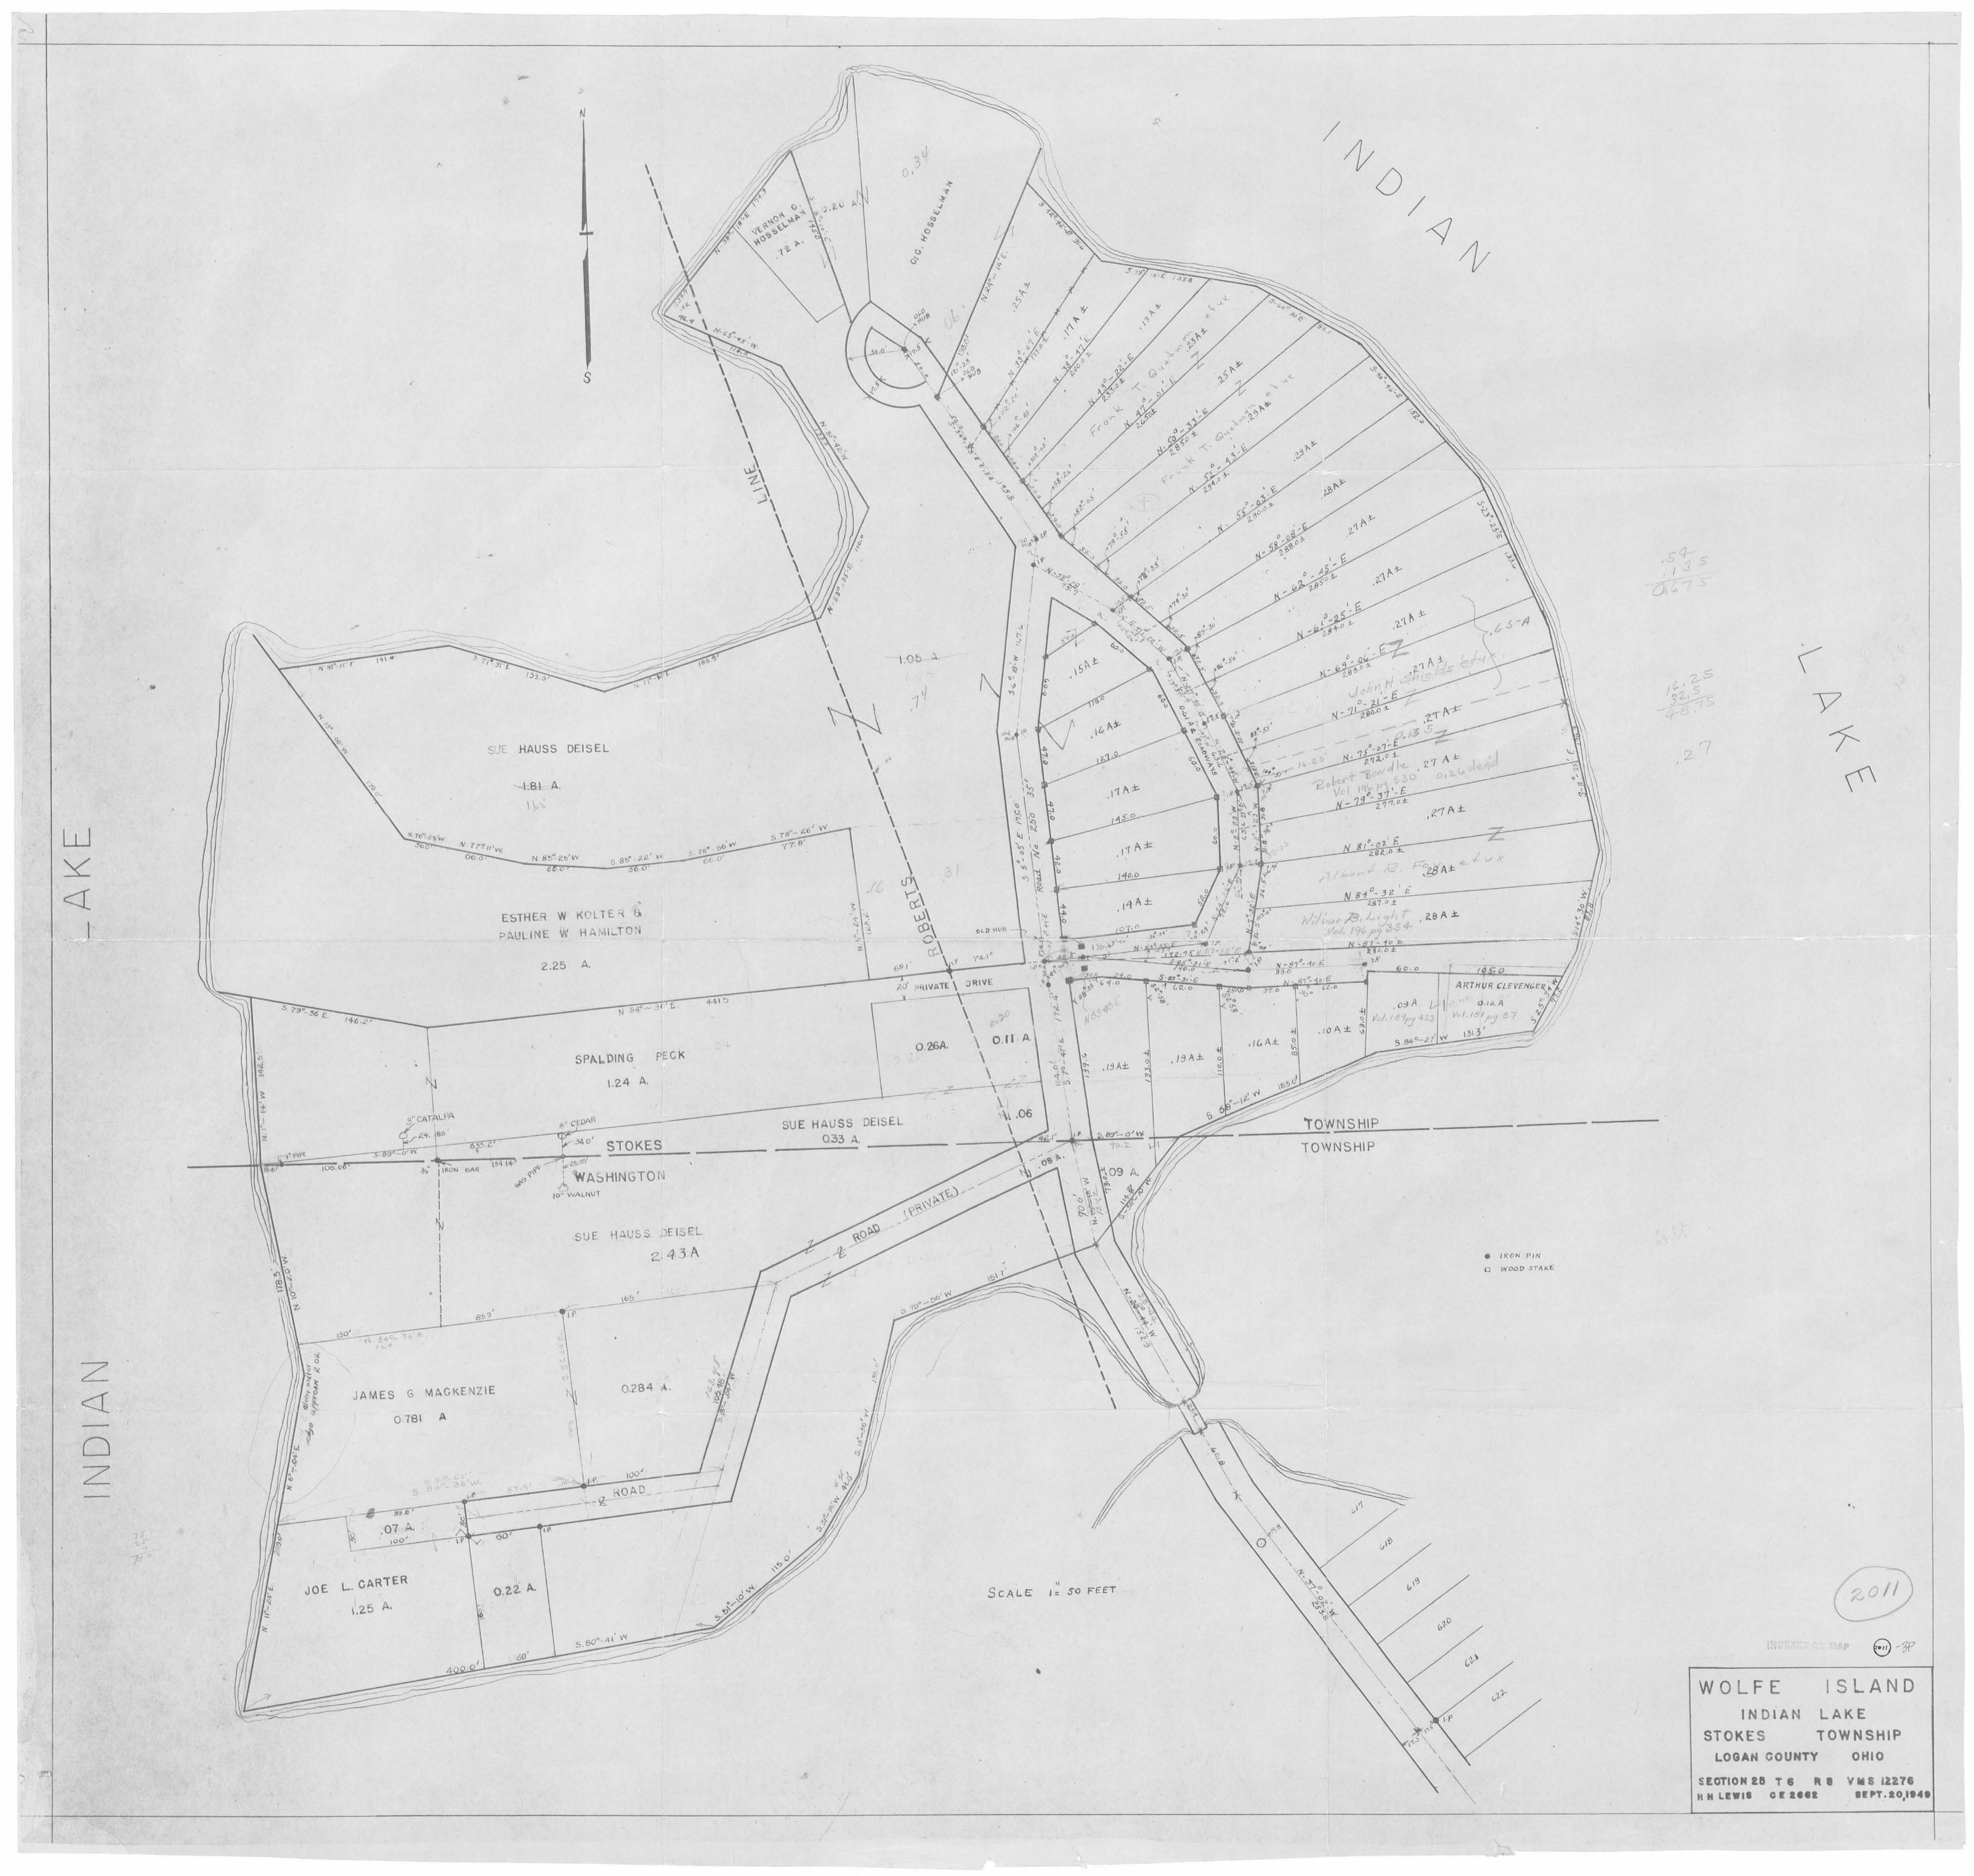

### SUE DEISEL to FRANK QUATMAN

Being situated on Wolf Island, Located in the Virginia Military Survey # 12276. Stokes Township, Logan County, Ohio and being more fully described as follows:

Beginning at an iron pipe at the intersection of the Stokes-Washington Township line and at the center line of County Road #253 with the center line of said road N. 7° 47' W. 154.60 feet to an iron pipe; thence, N. 83° 43' E. 136.20 feet to an iron pape; thence, N. 24° 13' E. 71.87 feet to an iron pipe; thence, N. 2° 29' W. 63.58 feet to an iron pipe; thence, N 25° 50' W. 63.60 feet to an iron pipe; thence, N 27° 51' W. 63.40 feet to an iron pape; thence, N 23° 26' W. 33.00 feet to a point, which point is the true place of beginning for this tract; thence, S 86° 14' W. 75.18 feet; thence N 6° 18'E. 88.16 feet to an iron pipe; thence, S 34° 33' E 4.52 feet to an iron pipe; thence, S 47° 27' E 39.00 feet to an iron pipe; thence N 52° 47' E 290.27 feet to a point; thence, S 40° 49' W 301.53 feet to the true place of beginning. Said thact contains 0.290 acres more or less.

Reference is hereby made to the revised map of this area filed in the Logan County Engineers' Office.

I hereby certify that the above description correctly represents the survey made by me in September, 1961 and that all iron pipes and stakes as called for have been placed.

William H. Lewis

Registered Surveror # 4465

William J. Lem

WL: js

27093-40-1 On Plat Book

and the second

INDEXED ON MAP

# TRACT # 2

## SUE DEISEL to FRANK QUATMAN and JOHN SHIELDS

Being situated on Wolf Island located in the Virginia Military Survey #12276, Stokes Township, Logan County, Ohio, and being more fully described as follows:

Beginning at an iron pipe at the intersection of the Stokes-Washington Township line and at the senter line of County Road #253 with the center line of said road N 7° 47' W. 154.60 feet to andiron pipe; thehce, N 83° 43' E. 136.20 feet to an iron pipe; thence, N 24° 13' E 71.87 feet to an iron pipe; thence, N 2° 29' W 63.58 Feet to an iron pipe; thence N 25° 50' W 63.60 feet to an iron pipe; thence, N 27° 51' W. 63.40 feet to an iron pipe; thence, N 23° 26' W 33.00 feet to anpoint; thence, N 40° 49' E 15.74 feet to a point, which point is the true beginning of this tract; thence, continuing N 40° 49' E 285.79 feet to a point; thence, S 40° 46' E 145.94 feet to a point; thence, S 23° 25' E 35.06 feet to a point; thence, S 63° 08' W 282.95 feet to a point; thence, N 27° 46' W 31.27 feet to a point; thence, N 47° 28' W 39.46 feet to the true place of beginning. Said tract contains 0.811 acres more or less.

Reference is hereby made to the revised map of this area filed in the Logan County Engineers' Office.

I, hereby, certify that the above description correctly represent the survey made by me in September, 1961 and that all irons and stakes as called for have been placed.

William H. Lewis
Registered Surveyor #4465

WL: js

on plat Boo

(2709)-4D-2

INDEXED ON MAP

### SUE DEISEL to JOHN SHIELDS

Being situated on Wolf Island located in Virginia Military Survey #12276, Stokes Township, Logan County, Ohio, and being more fully described as follows:

Beginning at an iron pipe at the intersection of the Stokes-Washington Twenship line and at the center line of County Road #253; thence, with the center line of said road N 7° 47' W 154.60 feet to an iron pipe; thence, N 83° 43' E 136.20 Feet to an iron pipe; thence, N 24° 13' E 71.87 feet to an iron pipe; thence, N 2° 29' W 63.58 feet to an iron pipe; thence, N 2° 50' W 63.69 feet to an iron pipe; thence, N 2° 51' W 32.29 feet to a point; thence, N 63° 08' E 17.44 feet to a point which point is the true place of beginning for this tract; thence continuing N 63° 08' E 282.95 feet to a point thence, S 23° 25' E 12.07 feet; thence, S 65° 19' W 282.41 feet to a point; thence N 27° 46' W 1.24 feet to the true place of beginning. Said tract contains 0.043 acres more or less.

Reference is hereby made to the revised map of this area filed in the Logan County Engineers' Office.

I, hereby, certify that the above description correctly represent the survey made by me in September, 1961 and that all irons and stake as called for have been placed.

William H. Lewis Registered Surveyor #4465

W4: 18

2709 -40-3

on Plat B

INDEXED ON MAP

# TRACT # 4

# SUE DEISEL to FRANK QUATMAN and JOHN SHIELDS

Being situated on Wolf Island located in Virginia Military Survey #12276 Stokes Township, Logan County, Ohio, and being more fully described as follows:

Beginning at an iron pipe at the intersection of the Stokes-Washington Township line and at the center line of County Road #253 with the center line of said road N 7° 47' W 154.60 feet to an 1ron pipe; said pipe being the true place of beginning for this tract; thence S 87° 24' E 436.83 feet to a point; thence, N 25° 34' E 20.87 feet to a point; thence, N 14° 30' E 21.62 feet to a point; thence S 87° 28' W 278.78 feet to a line pipe; thence, N 7° 21' E 76.20 feet to a point; thence, N 2° 44' W 65.34 feet to a point; thence, N 25° 37' W 65.40 feet to a point; thence, N 27° 46' W 65.35 feet; thence, N 47° 28' W 39.46 feet to a point; thence, S 40° 49' W 15.74 feet to a point; thence, S 16° 09' E 34.87 feet to a point; thence S 27°51' E 60.25 feet to a point; thence, S 25° 50' E 59.66 feet to a point; thence S 2° 28' E 55.80 feet to a point thence, S 24° 13' W 57.71 feet to a point; thence, S 85° 45' W 109.14 feet to a point; thence, S 37° 57' W 24.45 feet to the true place of beginning. Said tract contains 0.512 acres more or less.

Reference is hereby made to the revised map of this area filed in the Logan County Engineers' Office.

I, hereby, certify that the above description correctly represent the survey made by me in September, 1961, and that all irons and stakes as called for have been placed.

William H. Lewis

Registered Surveyor #4465

WL: 18

(2709) - 4D-4 or Plat 1300

INDEXED ON MAP

# TRACT # 5

SUE DEISEL to FRANK QUATMAN and JOHN SHIELDS

Being situated on Wolf Island located in Virginia Military Survey #12276 Stokes Township, Logan County, Ohio, and being more fully described as follows:

Washington Township line and at the center line of County Road \$253 with the center line of said road N 7° 47' W 154.60 feet to an iron pipe; thence, N 37°57' E 24.43 feet to a point which point is the true place of beginning for this tract; thence, N 6° 05' W 173.34 feet to an point; thence N 6° 18' E 84.00 feet to a point; thence N 36° 14' E 75.18 feet to a point; thence, S 16° 09' E 34.87 feet to a point; thence, S 27° 51' E 60.25 feet to a point; thence, S 25° 50' E 59.66 feet to a point; thence S 2° 28' E 55.80 feet to a point; thence, S 24° 13' W 57.71 feet to a point; thence S 83° 43' W 109.14 feet to the true place of beginning. Said tract contains 0.695 acres more or less.

Reference is hereby made to the revised map of this area filed in the Logan County Engineers' Office.

I, hereby, certify that the above description correctly represent the survey made by me in September, 1961, and that all irons and stakes as called for have been placed.

William D. Levis
Registered Surveyor #4465

WL:18

(2709)-40-5 on Plat bo

INDEXED ON MAP

Legal Description
Of
0.693 Acre Tract
on
Wolf Island in Indian Lake
For
Buckeye Associates Investors, Ltd.

Being all of a 0.695 acre tract conveyed to Buckeye Associates Investors, Ltd. by deed recorded in Official Record 845, Page 427, of the records of Logan County, located in V.M.S. No.12276, Wolf Island, Indian Lake, Stokes Township, Logan County, State of Ohio and being more particularly described as follows:

Commencing at a 1 1/4 inch iron bar found on the centerline of Township Road No.253 where it intersects the line common to Stokes Township and Washington Township;

Thence, North 7° 47' 00" West, 154.60 feet along the centerline of Township Road No.253 to a PK nail found at the northwesterly corner of a 0.26 acre tract now owned by JD ONE-JD TWO, Inc., as recorded in Official Record 730, Page 157, Tract II, of the records of Logan County;

Thence, continue North 37° 56' 39' East, 24.42 feet to the point of beginning for the herein described tract, said point being the southwesterly corner of the herein described tract, said point located on the foundation of a stone wall, reference a 5/8 inch iron pin set North 6° 05' 50" West, 1.00 feet;

Thence, North 6° 05' 50" West, 171.99 feet along the easterly right-of-way line of Township Road No.253 to a 5/8 inch iron pin set;

Thence, North 6° 06' 56" East, 85.29 feet along the easterly line of a joint drive easement to a 5/8 inch iron pin set at the southwesterly corner of a 1.01 acres tract now owned by James F. Dicke II and Janet S. Dicke, as recorded in Deed Volume 346, Page 479, Tract I, of the records of Logan County;

Thence, North 86° 15' 49" East, 75.09 feet to a 1 inch iron pipe in concrete found at the southeastern corner of said 1.01 acres tract;

Thence, with the westerly line of the Buckeye Associates Investors, Ltd. 0.159 acre tract, as recorded in Official Record 845, Page 427 of the records of Logan County, the following courses:

South 14° 53' 53" East, 31.80 feet to a 5/8 inch iron pin set; South 27° 44' 14" East, 65.36 feet to a MAG nail set in asphalt pavement; South 25° 32' 55" East, 57.18 feet to a MAG nail set in asphalt pavement; South 2° 53' 33" East, 56.50 feet to a 5/8 inch iron pin set;



South 24° 13' 35" West, 57.22 feet to a 5/8 inch iron pin set South 83° 43' 04" West, 109.04 feet to the point of beginning.


Containing 0.693 acre, more or less.

Subject to all easements of record.

The starting bearing, North 7° 47' 00" West, along the centerline of Township Road No.253, is based on an assumed meridian and is used only to denote angles.

Reference a plat of survey on file in Logan County Engineer's office; Map Room.

The above description is based on a field survey by Michael R. Holt, Registered Surveyor No.7108, of Freytag and Associates, Inc., 226 North Miami Avenue, Sidney, Ohio, performed in April 2007.

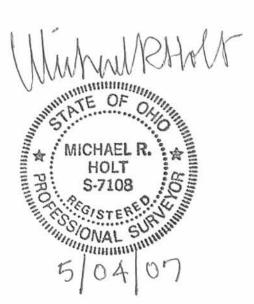

# Legal Description Of 0.157 Acre Tract on Wolf Island in Indian Lake For Buckeye Associates Investors, Ltd.

Being all of a 0.159 acre tract, conveyed to Buckeye Associates Investors, Ltd. by deed recorded in Official Record 845, Page 427, of the records of Logan County, located in V.M.S. No.12276, Wolf Island, Indian Lake, Stokes Township, Logan County, State of Ohio and being more particularly described as follows:

Commencing at a 1 1/4 inch iron bar found on the centerline of Township Road No.253 where it intersects the line common to Stokes Township and Washington Township;

Thence, North 7° 47' 00" West, 154.60 feet along the centerline of Township Road No.253 to a PK nail found at the northwesterly corner of a 0.26 acre tract now owned by JD ONE-JD TWO, Inc., as recorded in Official Record 730, Page 157, Tract II, of the records of Logan County, said nail being the point of beginning of the herein described tract;

Thence, North 37° 56' 39" East, 24.42 feet to a point adjacent to a stone wall, reference a 5/8 inch iron pin set North 6° 05' 50" West, 1.00 feet;

Thence, North 83° 43' 04" East, 109.04 feet to a 5/8 inch iron pin set;

Thence, North 24° 13' 35" East, 57.22 feet to a 5/8 inch iron pin set;

Thence, North 2° 53' 33" West, 56.50 feet to a MAG nail set in asphalt pavement;

Thence, North 25° 32' 55" West, 57.18 feet to a MAG nail set in asphalt pavement;

Thence, North 27° 44' 14" West, 65.36 feet to a 5/8 inch iron pin set;

Thence, North 14° 53' 53" West, 31.80 feet to a 1 inch iron pipe in concrete found at the southeastern corner of a 1.01 acres tract, now owned by James F. Dicke II and Janet S. Dicke, as recorded in deed Volume 346, Page 479, Tract I, of the records of LoganCounty;

Thence, with the west line of a 0.180 acre tract now owned by James F. Dicke, Trustee, as recorded in Official Record 396, Page 797, Tract I, of the records of Logan County, the following six courses:

South 48° 41' 52" East, 29.17 feet to a 5/8 inch iron pin set;



South 27° 44' 14" East, 81.24 feet to a MAG nail set in asphalt pavement;

South 25° 32' 55" East, 49.74 feet to a 1 inch iron pipe found;

South 2° 32' 02" East, 63.57 feet to a 1 inch iron pipe found, reference a 5/8 inch iron pin found at 31.78 feet;

South 24° 13' 35" West, 71.88 feet to a 1 1/2 inch iron pipe found;

South 83° 43' 04" West, 136.07 feet to the point of beginning.


Containing 0.157 acre, more or less.

Subject to all easements of record.

The starting bearing, North 7° 47' 00" West, along the centerline of Township Road No.253, is based on an assumed meridian and is used only to denote angles.

Reference a plat of survey on file in Logan County Engineer's office; Map Room.

The above description is based on a field survey by Michael R. Holt, Registered Surveyor No.7108, of Freytag and Associates, Inc., 226 North Miami Avenue, Sidney, Ohio, performed in April 2007.

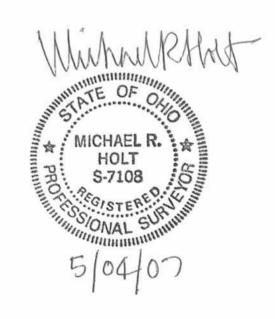



RED 5.707 8mg all JAMES F. DICKE II JANET S. DICKE O.R. 167, PG. 585 D.V. 346, PG. 479 TRACT I, 1.01 AC. 0.324 AC. RETRACEMENT SURVEY 1" IRON PIPE IN CONG. (FOUND) OF THE DRIVE SEMENT) N 48° 41' 52" W BUCKEYE ASSOCIATES INVESTORS, Ltd. TRACT 5 39° 56' 33" W 35.32 15.45'-O.R. 845, PAGE 427 IRON PIN (SET) -N 42° 13' 37" W, 4.02' N 86° 15' 49" E, 75.09' INDIAN LAKE, WOLF ISLAND 35 1" IRON PIPE IN CONC. (FOUND) 5 14° 53' 53" E V.M.S. 12276, STOKES TOWNSHIP 31.80'-LOGAN COUNTY, OHIO IRON PIN JAMES F. DICKE, TRUSTEE O.R. 396, PG, 797 APRIL 2007 SURVEYOR'S NOTE: THE EASTERLY LINE OF THE O.157 ACRE TRACT IS DESCRIBED AS THE CENTER-35 LINE OF A 35 FEET WIDE ACCESS EASEMENT IN THE BUCKEYE ADJACENT OWNERS' DEEDS. ALSO, THE PREVIOUS FREYTAG & ASSOCIATES INC. ASSOCIATES DEED (D.V. 283, PAGE 501) RESERVES THE 0.157 ARCHITECTS / ENGINEERS ACRE TRACT FOR INGRESS AND EGRESS. INVESTORS, Ltd. 5/8" IRON PIN P.O. BOX 220 2" IRON PIPE 1" IRON PIPE (FOUND, BENT) (FOUND) O.R. 845, PG. 427 MAG NAIL (FOUND) 226 NORTH MIAMI AVENUE 13 SIDNEY, OHIO 45365 (0.695 acre) (SET) -IRON PIN 180 (SET) R 937-492-6983 BANK ONE TRUST CO., NA OMNSHIP 3.61 TRUSTEE OF 5/8" IRON PIN (FOUND, HOLT CAP) MARTHA G. BONDLE 10 O.R. 386, PG. 063 5/8" IRON PIN 117 (FOUND) REFERENCE PLAT OF SURVEY WOLF ISLAND, INDIAN LAKE MAG NAIL (FOUND) (SET) DATED JUNE 12, 1992 (24" x 36") ON FILE IN LOGAN COUNTY IZ  $\omega$ ENGINEER'S / TAX MAP OFFICE. 70 6000 2° 53' 33" Ó -5/8" IRON PIN B S. IRON PINS SET ARE 5/8" X 30" REBARS WITH RED PLASTIC CAPS STAMPED "M R HOLT, RLS 7108" 0 0 PARCEL No. 43-018-18-01-029 III T NO III JD ONE - JD TWO INC. 0.R. 462, PG. 657 TRACT #1 0.693 AC. 17 IRON PIN (SET) 5/8" IRON PIN TRACT #2 0.157 AC. N (FOUND) IRON PIPE (FOUND) W PARKING BLOCK CURB REFERENCE -IRON PIN (SET) POINT OF BEGINNING TRACT #1 N 6° 05' 50" W, 1.00' FROM COR. NORTH N 37° 56' 39" E S 83° 43 64" M, 109.04 24.42' -JD ONE - JD TWO INC. IRON PIN () 1 1/2" IRON PIPE THE STARTING BEARING, N 7° 47' 00" W, ALONG THE CENTERLINE OF T.R. NO. 253 5\8" IRON PIN O.R. 733, PG. 118 (FOUND) SCALE IN FEET IRON PIPE 5 83° 43' 04" W, 136.07' IS BASED ON AN ASSUMED MERIDIAN AND POINT OF BEGINNING (FOUND) (1" = 40'-0") IS USED ONLY TO DENOTE ANGLES. TRACT #2 POWER POLE MINIMININI EXIST: ASPHALT DRIVE ATE OF 5/8" IRON PIN -1 1/2" IRON PIPE (FOUND) MICHAEL R. (FOUND) -1 1/2" IRON PIPE HOLT (FOUND) (FOUND) JD ONE - JD TWO INC. S-7108 O.R. 730, PG. 157 TRACT II TRACT I 0.26 AC 1 1/4" IRON BAR (FOUND) \_\_ ON TWP. LINE REGISTERED SURVEYOR NO.7108 INDEXED ON MAP 0701.01.1 70954

1 8-29-14



# LEGAL DESCRIPTION TRACT 1

BEING A PART OF A 0.695 ACRE TRACT AND A 0.159 ACRE TRACT OF LAND OWNED BY BUCKEYE ASSOCIATES INVESTORS, LTD. AS DESCRIBED IN OFFICIAL RECORD 845, PAGE 427 OF THE LOGAN COUNTY DEED RECORDS, V.M.S. 12276, STOKES TOWNSHIP, LOGAN COUNTY, OHIO AND BEING MORE FULLY DESCRIBED AS FOLLOWS:

Commencing for reference at a 5/8" iron pin found with "Holt" cap at the northwesterly corner of a 0.119 acre tract of land owned by James F. Dicke, Trustee as described in Official Record 1002, Page 189 and by Eilleen W. Dicke, Trustee as described in Official Record 1002, Page 194 and being on the east line of Township Road 253;

thence, North 05°-37'-05" West, 144.44 feet, along the east line of said Township Road 253 to a 5/8" iron pin with cap set on a new division line and being the principal place of beginning of tract herein described;

thence, North 05°-37'-05" West, 24.55 feet, along the east right-of-way line of Township Road 253 to a 5/8" iron pin found with "Holt" cap;

thence, North 06°-35'-41" East, 85.29 feet, to a 5/8" iron pin found with "Holt" cap on the southwest corner of a 1.01 acre tract of land owned by James F. Dicke II and Janet S. Dicke as described in Deed Book 346, Page 479 and 491, Tract I;

thence, North 86°-44'-34" East, 75.09 feet, along the south line of said 1.01 acre tract to a 5/8" iron pin with cap set;

thence, South 48°-13'-07" East, 29.17 feet, along the westerly line of a 0.011 acre tract of land owned by James F. Dicke II as described in Official Record 1002, Page 119 to a 5/8" iron pin with cap set on the westerly corner of a 0.025 acre tract of land owned by James F. Dicke, Trustee and Eilleen W. Dicke Trustee as described in Official Record 1002, Page 107 and Official Record 1002, Page 111;

thence, South 47°-55'-35" West, 140.26 feet, along a new division line to the principal place of beginning.

Containing 0.145 acres more or less and all being subject to any legal highways and easements of record.

The bearings are based on NAD 83 CORS 2011 adjustment, Ohio North Zone, ODOT VRS CORS Network.

The above description was prepared by Allen J. Bertke, Ohio Professional Surveyor Number 8629, based on a field survey performed under his direct supervision and dated August 11, 2014.

Deed Reference: Official Record 845, Page 427







# LEGAL DESCRIPTION TRACT 2

BEING A PART OF A 0.695 ACRE TRACT, A 0.159 ACRE TRACT AND A 0.180 ACRE TRACT OF LAND OWNED BY BUCKEYE ASSOCIATES INVESTORS, LTD. AS DESCRIBED IN OFFICIAL RECORD 845, PAGE 427 AND OFFICIAL RECORD 1001, PAGE 572 AND OFFICIAL RECORD 1001, PAGE 575 OF THE LOGAN COUNTY DEED RECORDS, V.M.S. 12276, STOKES TOWNSHIP, LOGAN COUNTY, OHIO AND BEING MORE FULLY DESCRIBED AS FOLLOWS:

Beginning at a 5/8" iron pin found with "Holt" cap at the northwesterly corner of a 0.119 acre tract of land owned by James F. Dicke, Trustee as described in Official Record 1002, Page 189 and by Eilleen W. Dicke, Trustee as described in Official Record 1002, Page 194 and the east line of Township Road 253;

thence, North 05°-37'-05" West, 144.44 feet, along the east line of said Township Road 253 to a 5/8" iron pin with cap set on a new division line;

thence, North 47°-55'-35" East, 140.26 feet, along a new division line to a 5/8" iron pin with cap set on the southerly corner of a tract of land owned by James F. Dicke II & Janet S. Dicke as described in Official Record 1002, Page 119 and the westerly corner of a 0.025 acre tract of land owned by James F. Dicke, Trustee and Eilleen W. Dicke, Trustee as described in Official Record 1002, Page 107 and Official Record 1002, Page 111;

thence, South 27°-15'-29" East, 55.55 feet, along the westerly line of said 0.025 acre tract to a 5/8" iron pin with cap set;

thence, South 78°-05'-47" East, 22.57 feet, along the southerly line of said 0.025 acre tract to a 5/8" iron pin with cap set on the westerly line of a 1.260 acre tract of land owned by James F. Dicke, Trustee & Eilleen W. Dicke, Trustee as described in Official Record 396, Page 797, Tract 2 and Official Record 396, Page 803, Tract 3;

thence, South 25°-04'-10" East, 23.70 feet, along the westerly line of said 1.260 acre tract to a 5/8" iron pin with cap set on the north line of said 0.119 acre tract (20-foot access drive);

thence, South 64°-55'-50" West, 13.64 feet, along the north line of said 0.119 acre tract (20-foot access drive) to a 5/8" iron pin with cap set;

thence, South 09°-11'-10" West, 59.20 feet, along the westerly line of a 0.119 acre tract (20-foot access drive) to a 5/8" iron pin with cap set;

thence, on a curve to the right with a radius of 100.00 feet, an arc distance of 26.31 feet, a delta angle of 15°-04'-20", and a chord bearing South 16°-43'-34" West, 26.23 feet, along the westerly line of said 0.119 acre tract (20-foot access drive) to a 5/8" iron pin found with "Holt" cap found;

thence, South 24°-15'-48" West, 5.26 feet, along the west line of said 0.119 acre tract (20-foot access drive) to a 5/8" iron pin found with "Holt" cap;

thence, on a curve to the right with a radius of 100.00 feet, an arc distance of 69.85 feet, a delta angle of 40°-01'-19", and a chord bearing South 44°-16'-31" West, 68.44 feet, along the westerly line of said 0.119 acre tract (20-foot access drive) to a 5/8" iron pin found with "Holt" cap found;

thence, South 64°-17'-13" West, 57.11 feet, along the north line of said 0.119 acre tract (20 foot access drive) to a 5/8" iron pin found with "Holt" cap;

thence, North 71°-16'-45" West, 17.72 feet, along the north line of said 0.119 acre tract to the place of beginning.



Containing 0.552 acres more or less and all being subject to any legal highways and easements of record.

The bearings are based on NAD 83 CORS 2011 adjustment, Ohio North Zone, ODOT VRS CORS Network.

The above description was prepared by Allen J. Bertke, Ohio Professional Surveyor Number 8629, based on a field survey performed under his direct supervision and dated August 11, 2014.

Deed Reference: Official Record 845, Page 427 Official Record 1001, Page 575



