


EUGENE DIETZGEN CO.  
MADE IN U. S. A.

NO. 75 H.S.  
DIETZGEN "NO. PRINT"  
GRAPH PAPER  
5 x 5 PER INCH

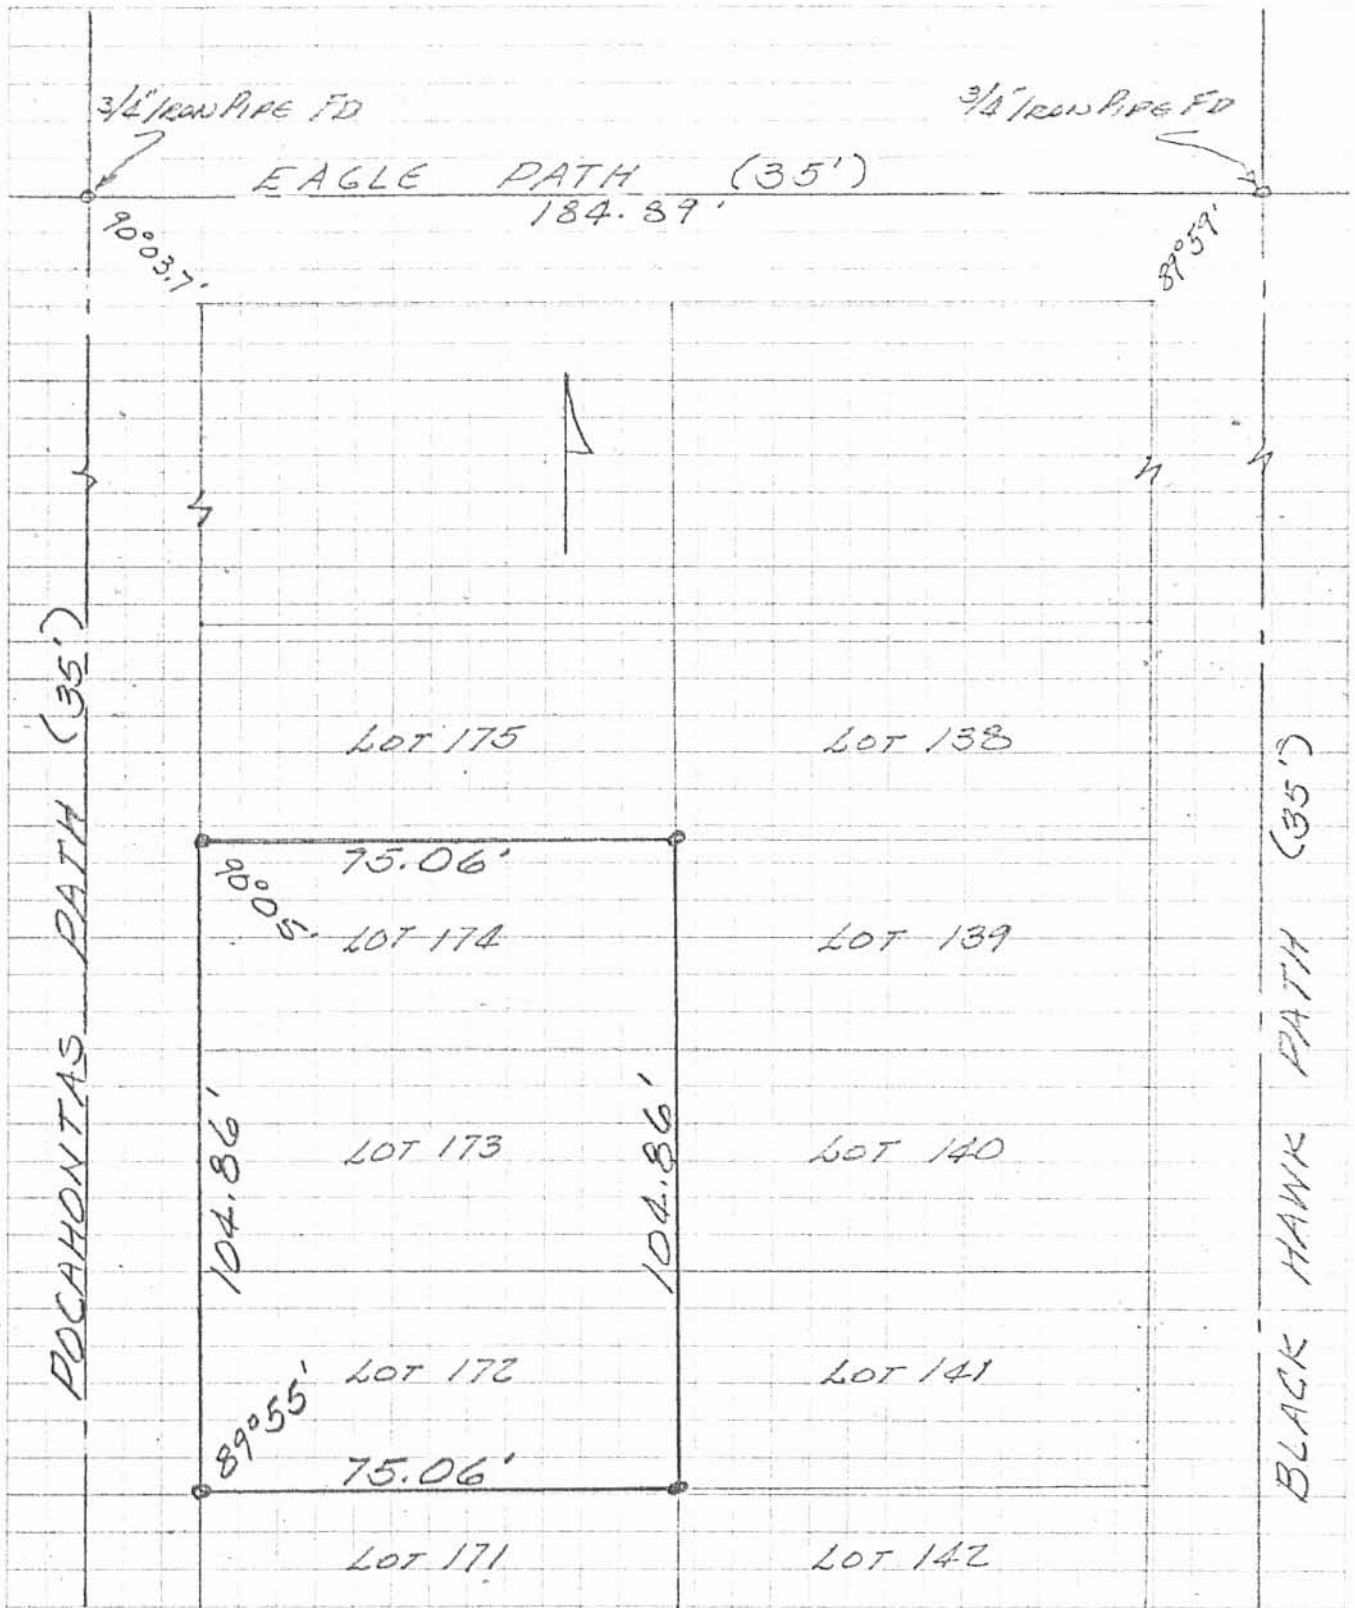

SURVEY OF LOTS 172, 173, 174  
CHIPPEWA PARK  
LOGAN COUNTY, OHIO  
SCALE 1" = 30'

5829 TP

LESLIE H. GEESLIN  
REG. SURVEYOR 5248  
PUNXSUTAWAN, OHIO

INDEXED ON MAP


# PLAT OF SURVEY IN VIRGINIA MILITARY SURVEY 12276 STOKES TOWNSHIP LOGAN COUNTY, OHIO

CHIPPEWA PARK ALOTMENT NO. 1  
PLAT CABINET A, SLIDES 222 AND 223



POCAHONTAS PATH (35')

BLACK HAWK PATH (35')

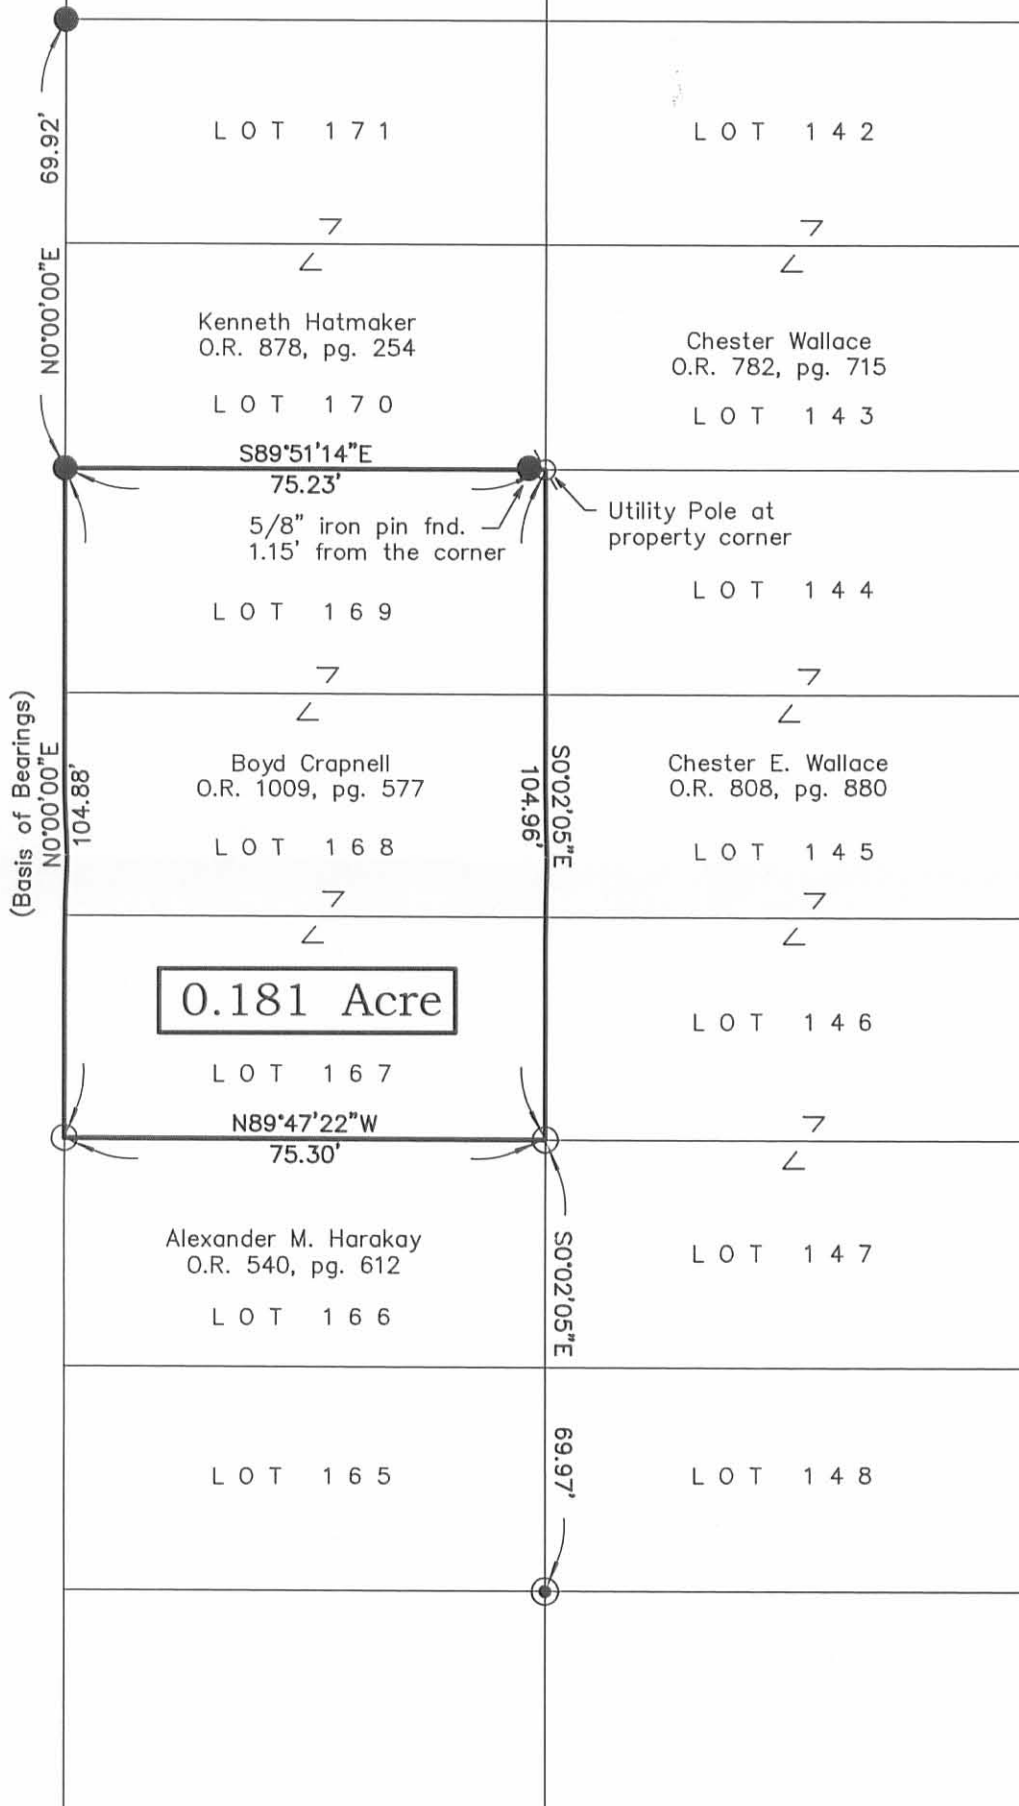

**LEGEND**

- 5/8" Iron bar found
- 5/8" Iron bar set
- ⊙ 1" Iron pipe found



I hereby certify that this plat was prepared from an actual field survey and that monuments were placed as indicated hereon.

*George A. Blackburn* 11-24-2010  
George A. Blackburn, R.S. 7873

**BLACKBURN SURVEYING**  
12125 GREEN STREET  
MIDDLEBURG, OHIO 43336  
(937) 666-5605

DATE: 11/24/2010  
SCALE: 1" = 30'  
Filename: Boyd Crapnell Tract  
F.B. 17, pg. 74

PLAT PREPARED FOR  
**BOYD CRAPNELL**

Sheet  
1  
of  
1

INDEXED ON MAP  
5829 2P