

Ammons Survey Description

August, 1971

Being situated in Stokes Township, Logan County, Ohio; and being a part of Section 27, Town 6 South, Range 8 East.

Beginning at the intersection of the north line of Section 27 (also the center of Township Road 87) with the west right of way line of State Route 33. See Right of Way Plans L-33 in the County Engineer's office.

Thence with the west right of way line of State Route 33 S  $36^{\circ}-56'E$  142.0 feet to a post.


Thence again with the west right of way line of State Route 33 S  $19^{\circ}-34'E$  38.7 feet to an iron.

Thence West 239.2 feet to a iron at the southeast corner of a 0.38 acre tract.

Thence with the east line of said 0.38 acre tract N  $1^{\circ}-29'E$  150.0 feet to an iron in the north line of Section 27, passing thru an iron at 130.0 feet.

Thence with the north line of Section East 137.0 feet to the place of beginning.


Containing 0.67 of an acre more or less. Being surveyed from a 10.00 acre tract.

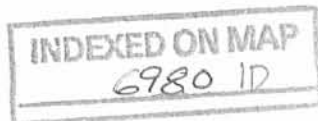

A handwritten signature in cursive script, reading "Owen K. Shirk". The signature is written over a horizontal line.

Owen K. Shirk  
Surveyor 4271

AMMONS SURVEY - SEC. 27, T. 6 S., R. 8 W.  
 STOKES TWP., LOGAN COUNTY, OHIO  
 1" = 50' - DENOTES IRONS

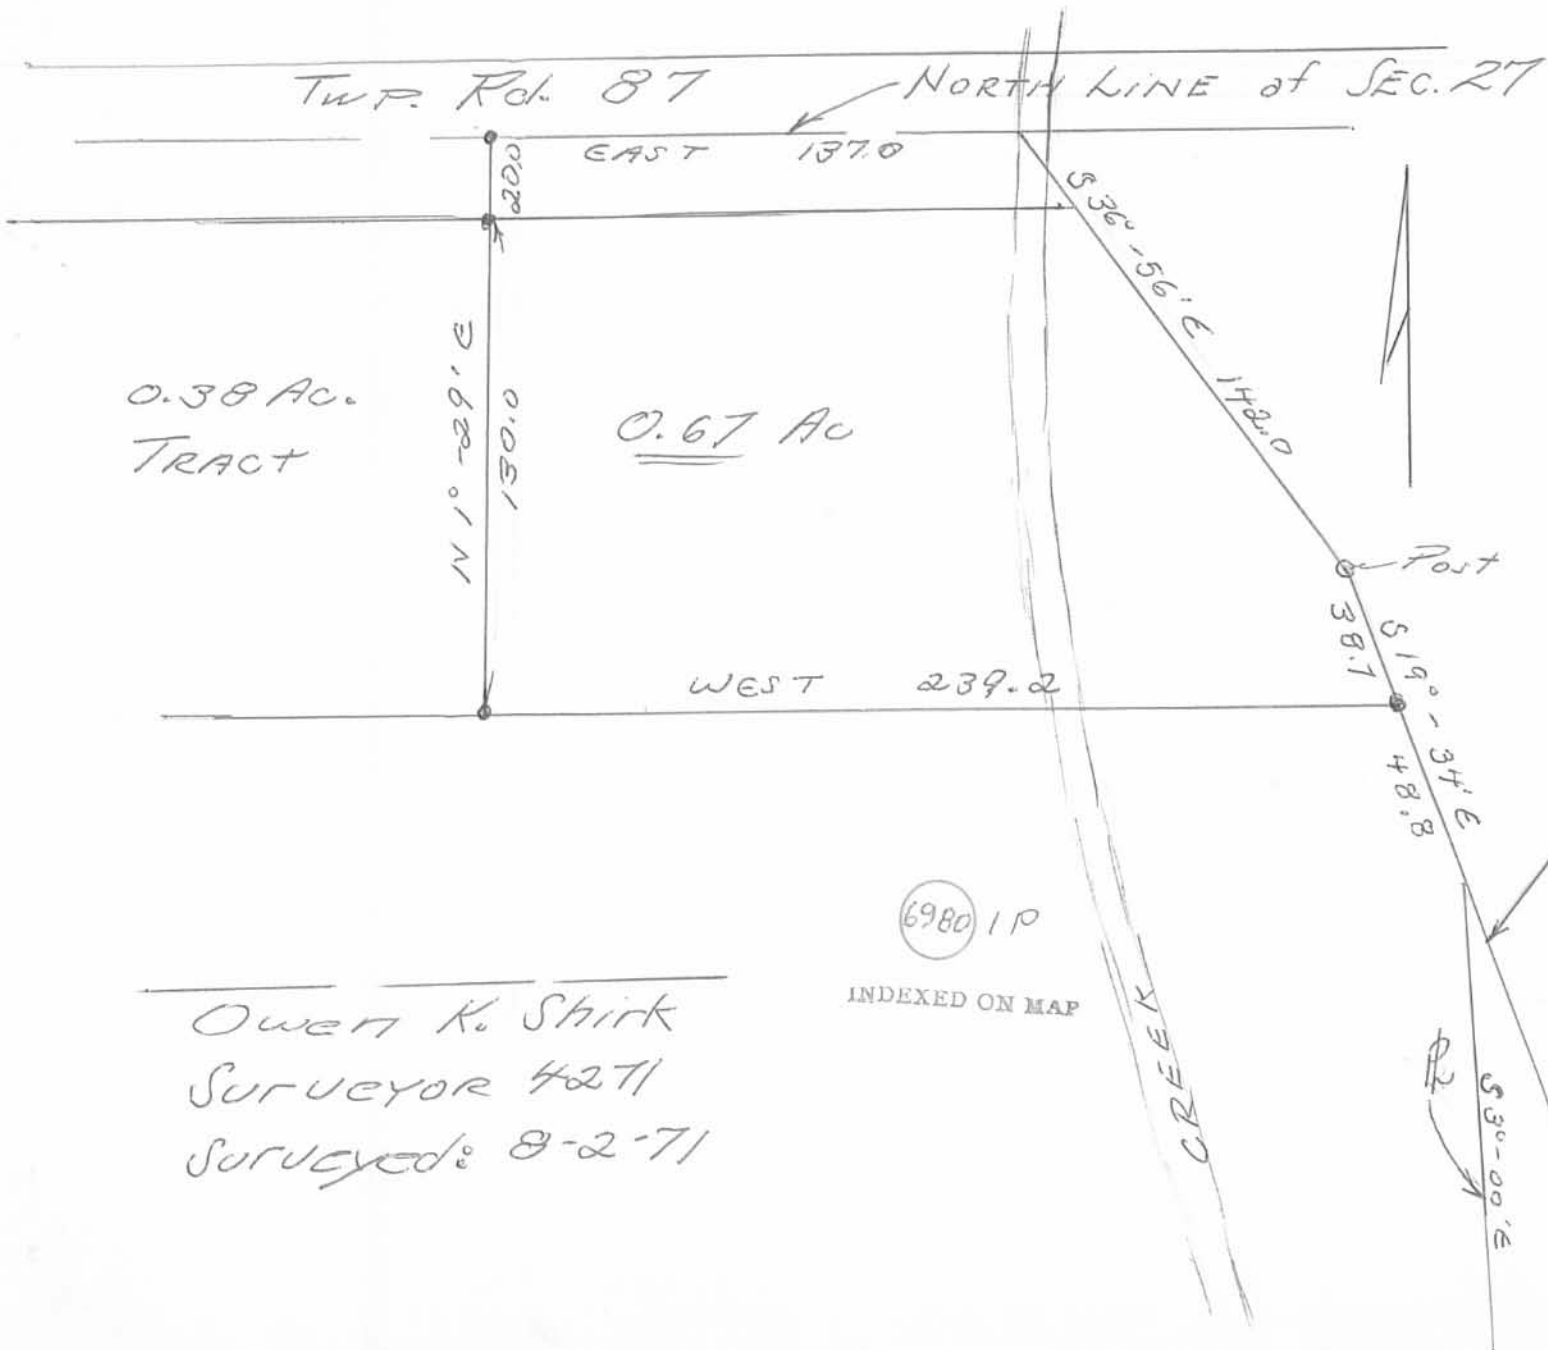

0.38 AC.  
TRACT

0.67 AC

West R/W line of STATE  
 Route 33. See R/W Plans L-33.

Owen K. Shirk  
 Surveyor 4271  
 Surveyed: 8-2-71

6980 1 P  
 INDEXED ON MAP