

Received 4-18-86

OK 4-22-86 C.R

LESLIE H. GEESLIN
REGISTERED SURVEYOR NO. 5248
P. O. BOX 274
RUSHSVLVANIA, OHIO 43347

TELEPHONE: (513) 468-2793

ELKINS SURVEY
April, 1986

The following described centerline of a 20 foot driveway easement situated in the State of Ohio, County of Logan, Township of Union, being located in the Southeast quarter of Section 8, Town 3, Range 14, B.M.R.S. and more particularly described as follows:

Beginning at a P.K. nail in the centerline of Township Road 198 that is N. $7^{\circ} 15'$ E. 10.00 feet from an iron bar at the Northwest corner of Virginia E. Miller's 0.50 acre tract as described in D.B. Vol. 342, Page 805.


Thence S. $81^{\circ} 45' 00''$ E. 699.41 feet to an iron bar.

Thence N. $81^{\circ} 39' 22''$ E. 72.01 feet to an iron bar.

Thence S. $81^{\circ} 14' 54''$ E. 109.10 feet to an iron bar.

Thence N. $12^{\circ} 29' 21''$ E. 211.37 feet to an iron bar in the South line of a 1.24 acre tract and there terminate.

This description is based on a field survey and bearings are from deeds and angles turned in the field.

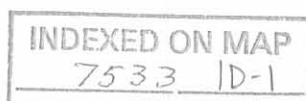

Leslie H. Geeslin

LESLIE H. GEESLIN
REGISTERED SURVEYOR NO. 5248
P. O. BOX 274
RUSHSVLVANIA, OHIO 43347
TELEPHONE: (513) 468-2793



ELKINS SURVEY
April, 1986

Leslie H. Geeslin

The following described real estate situated in the State of Ohio, County of Logan, Township of Union, being part of the East half of Section 8, Town 3, Range 14, B.M.R.S. and more particularly described as follows:

Beginning at an iron bar that is N. 81° 44' 43" E. 836.70 feet from an iron bar at the Northeast corner of Virginia E. Miller's 0.50 acre tract as described in D. B. Vol. 342, Page 805.

Thence N. 23° 52' 14" W. 310.87 feet to an iron bar.

Thence S. 81° 18' 00" E. 260.87 feet to a wood corner post.

Thence S. 19° 59' 00" E. 168.28 feet to a wood corner post.

Thence S. 83° 05' 30" W. 69.68 feet to a wood corner post.

Thence S. 12° 42' 10" W. 92.04 Feet to an iron bar.

Thence N. 83° 26' 54" W. 100.83 feet to the place of beginning.

Passing an iron bar at the North end of the centerline of a 20 foot drive at 10.05 feet.

Containing 1.24 acres more or less.

The above described 1.24 acre tract being part of The Bellefontaine Chiropractic Clinic, Inc. 79.5 acre tract as described in D. B. Vol. 400 Page 283 is the result of a field survey and bearings are from deeds and angels turned in the field.

Reference is hereby made to a plat of this survey on file with the Logan County Engineer.

INDEXED ON MAP
75331D-2

Received 4-18-86 OK 4-22-86 C.R.



SURVEY OF 1.24 AC. TRACT AND
 20' DRIVE IN EAST HALF OF
 SECTION 8, TOWN 3, RANGE 14,
 B.M.R.S., UNION TOWNSHIP, LOGAN
 COUNTY, OHIO FOR FRED ELKINS
 APRIL, 1986
 SCALE: 1"=40'

LEGEND:
 A=R.R. SPK FD
 B=P.K. NAIL SET
 C=3/4" IRON BAR FD
 D=5/8" IRON BAR SET
 E=WOOD CORNER POST

1.24 AC.



Leslie H. Geeslin
 LESLIE H. GEESLIN
 RUSHSVLVANIA, OHIO

VIRGINIA E. MILLER
 O.50 ALI
 DB VOL 342 PG 805

INDEXED ON MAP
 7533 1P