

SMITH SURVEY
V.M.S. 9925-9946-10121
WASHINGTON TOWNSHIP
JULY 9, 1966

The following described real estate situated in Washington Township, Logan County, Ohio and being part of Virginia Military Survey 9925-9946-10121 and more particularly described as follows:

Beginning at an iron pipe at the intersection of the north line of State Route 366 and the east line of County Highway No. 269; thence with the east line of said C.H. No. 269 N.6° 00'W. 215.3 feet to an iron pipe at the southwest corner of Jerold E. Bromback's 0.28 acre tract; thence with said Bromback's south line N.84° 00'E. 160.0 feet to an iron pipe at the southeast corner of said tract and in the west line of Smith Street; thence with the west line of said Smith Street S.6° 00'E. 241.0 feet to a point in the center of State Route 366, passing an iron pipe in the north line of said S.R. 366 at 211.0 feet; thence with the centerline of said S.R. 366 S.82° 26'W. 160.0 feet; thence N.6° 00'W. 30.0 feet to the place of beginning.

Containing 0.89 of an acre more or less.

The above described tract being Tract C as shown on the plat of Smith Allotment No. 3 and recorded in Plat Book 4, Volume D, Page 52.

INDEXED ON MAP
4878 1D

REC'D 2-4-99 SML

DALE M. GEORGE AND
JULIE A. BALLING
0.14 ACRE
O.R. 254, PAGE 854
PARCEL 11

DALE M. GEORGE AND
JULIE A. BALLING
0.14 ACRE
O.R. 254, PAGE 854
PARCEL 1

SCALE
30

FEET TO AN INCH




LEGEND

- 5/8" IRON ROD SET
- 3/4" IRON ROD FOUND

REFERENCES

LOGAN COUNTY ENGINEER'S FILES:
R-4878 AND R-2093

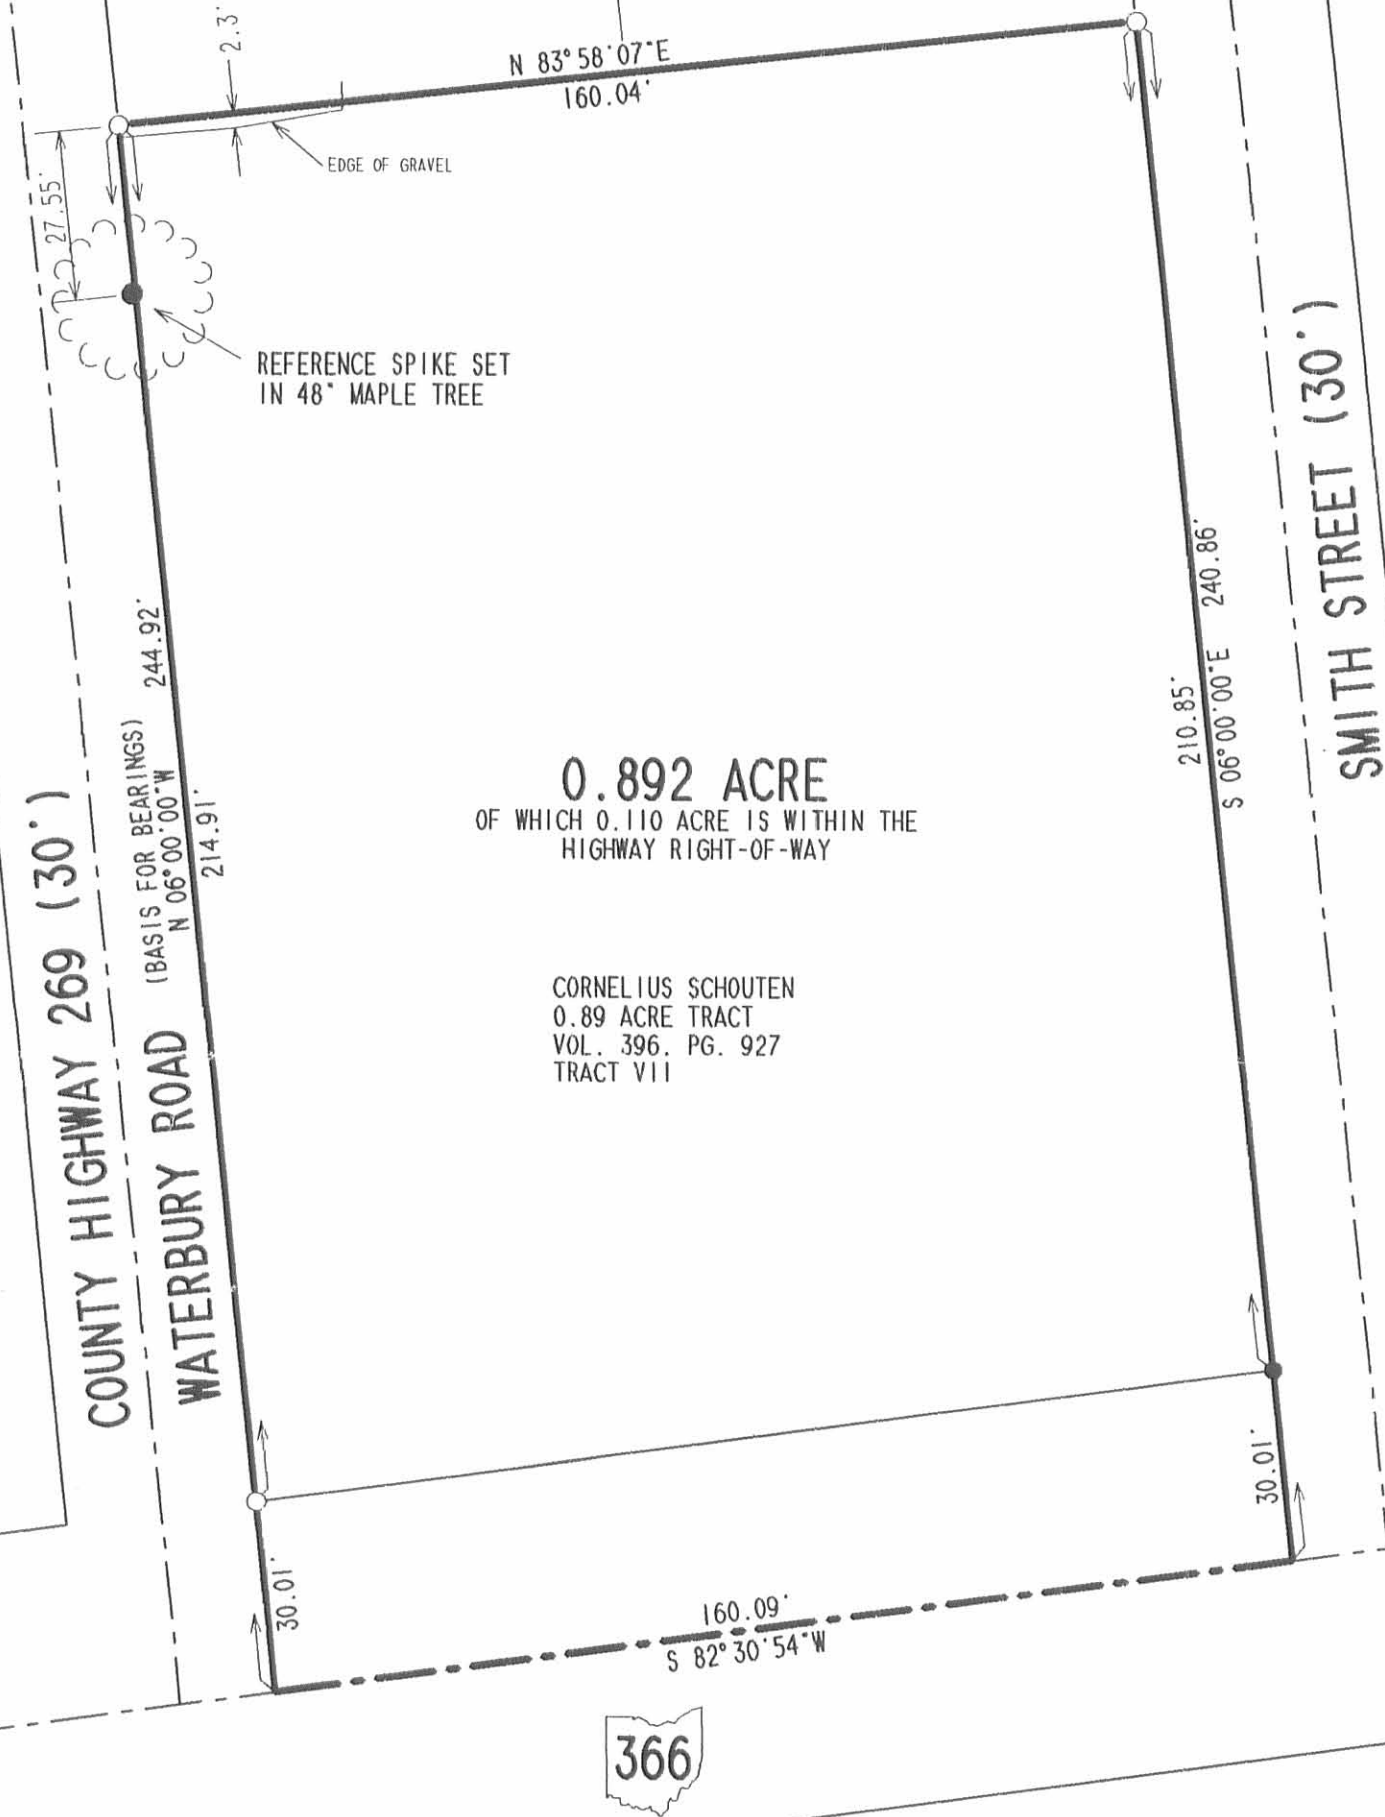

0.892 ACRE
OF WHICH 0.110 ACRE IS WITHIN THE
HIGHWAY RIGHT-OF-WAY

CORNELIUS SCHOUTEN
0.89 ACRE TRACT
VOL. 396, PG. 927
TRACT VII



RETRACEMENT SURVEY
OF THE CORNELIUS SCHOUTEN
0.89 ACRE TRACT (0.892 ACRE BY THIS SURVEY)
VOLUME 396, PAGE 927, TRACT VII
VIRGINIA MILITARY SURVEY 9925-9946-10121
WASHINGTON TOWNSHIP
LOGAN COUNTY, OHIO

SURVEYED BY:

Jeffrey I. Lee
JEFFREY I. LEE
PROFESSIONAL SURVEYOR 6359
JANUARY 29, 1999



ORIGINAL STAMP IN GREEN

COPYRIGHT 1999 BY:
LEE SURVEYING & MAPPING CO., INC.
117 North Madriver Street
BELLEFONTAINE, OHIO 43311
(937) 593-7335

D 342 CORNELIU

L-2709-3

2 WORKING DAYS
BEFORE YOU DIG
CALL TOLL FREE **800-362-2764**
OHIO UTILITIES PROTECTION SERVICE.

4878 3P