

SUDDUTH SURVEY

The following described real estate situated in Orchard Island in the Township of Washington, County of Logan, State of Ohio and being a part of Section 36, Town 6 South, Range 8 East and being more particularly described as follows:

Beginning at an iron bar found at the northeast corner to Lot No. 68 and at the northwest end of Cottage Grove Avenue;

Thence with the west line extended of Cottage Grove Avenue, N. $6^{\circ} 21.0'$ W. 71.65 feet to a point in the edge of a Concrete Deck, 6.97 feet from the most southerly corner;

Thence with the edge of said Deck, N. $56^{\circ} 41.3'$ W. 6.05 feet to a point at waters edge;

Thence with the waters edge, N. $36^{\circ} 54.8'$ E. 38.51 feet to a point at the southwest corner to a 0.116 Acre tract;

Thence with the south line of said 0.116 Acre tract, N. $83^{\circ} 20.0'$ E. 124.35 feet to an iron bar found at the southwest corner to Lot No. 79 and a northwest corner to Lot No. 78, passing through an iron bar found at 11.90 feet;

Thence with the northwest side of Lot No. 78, S. $48^{\circ} 38.5'$ W. 18.48 feet to an iron bar set at the most northerly corner to an alley;

Thence with the north line of said alley, S. $35^{\circ} 14.0'$ W. 24.32 feet to an iron bar found at the northeast corner to Lot No. 69;

Thence with the north line of Lot No. 69, S. $60^{\circ} 04'$ W. 87.32 feet to an iron bar found at the northwest corner to Lot No. 69 and the northeast end of Cottage Grove Avenue;


Thence with the north line of Cottage Grove Avenue, S. $34^{\circ} 31.1'$ W. 53.49 feet to the place of beginning, containing 0.154 Acres, more or less.

I hereby certify that this is a accurate description of a survey completed by me on June 11, 1983.

Daniel E. Gilbert, P.S.
Daniel E. Gilbert, P.S.
Reg. Sur. No. 5402
1041 N. Main St.
Bellefontaine, Ohio 43111

6857 1D

INDEXED ON MAP

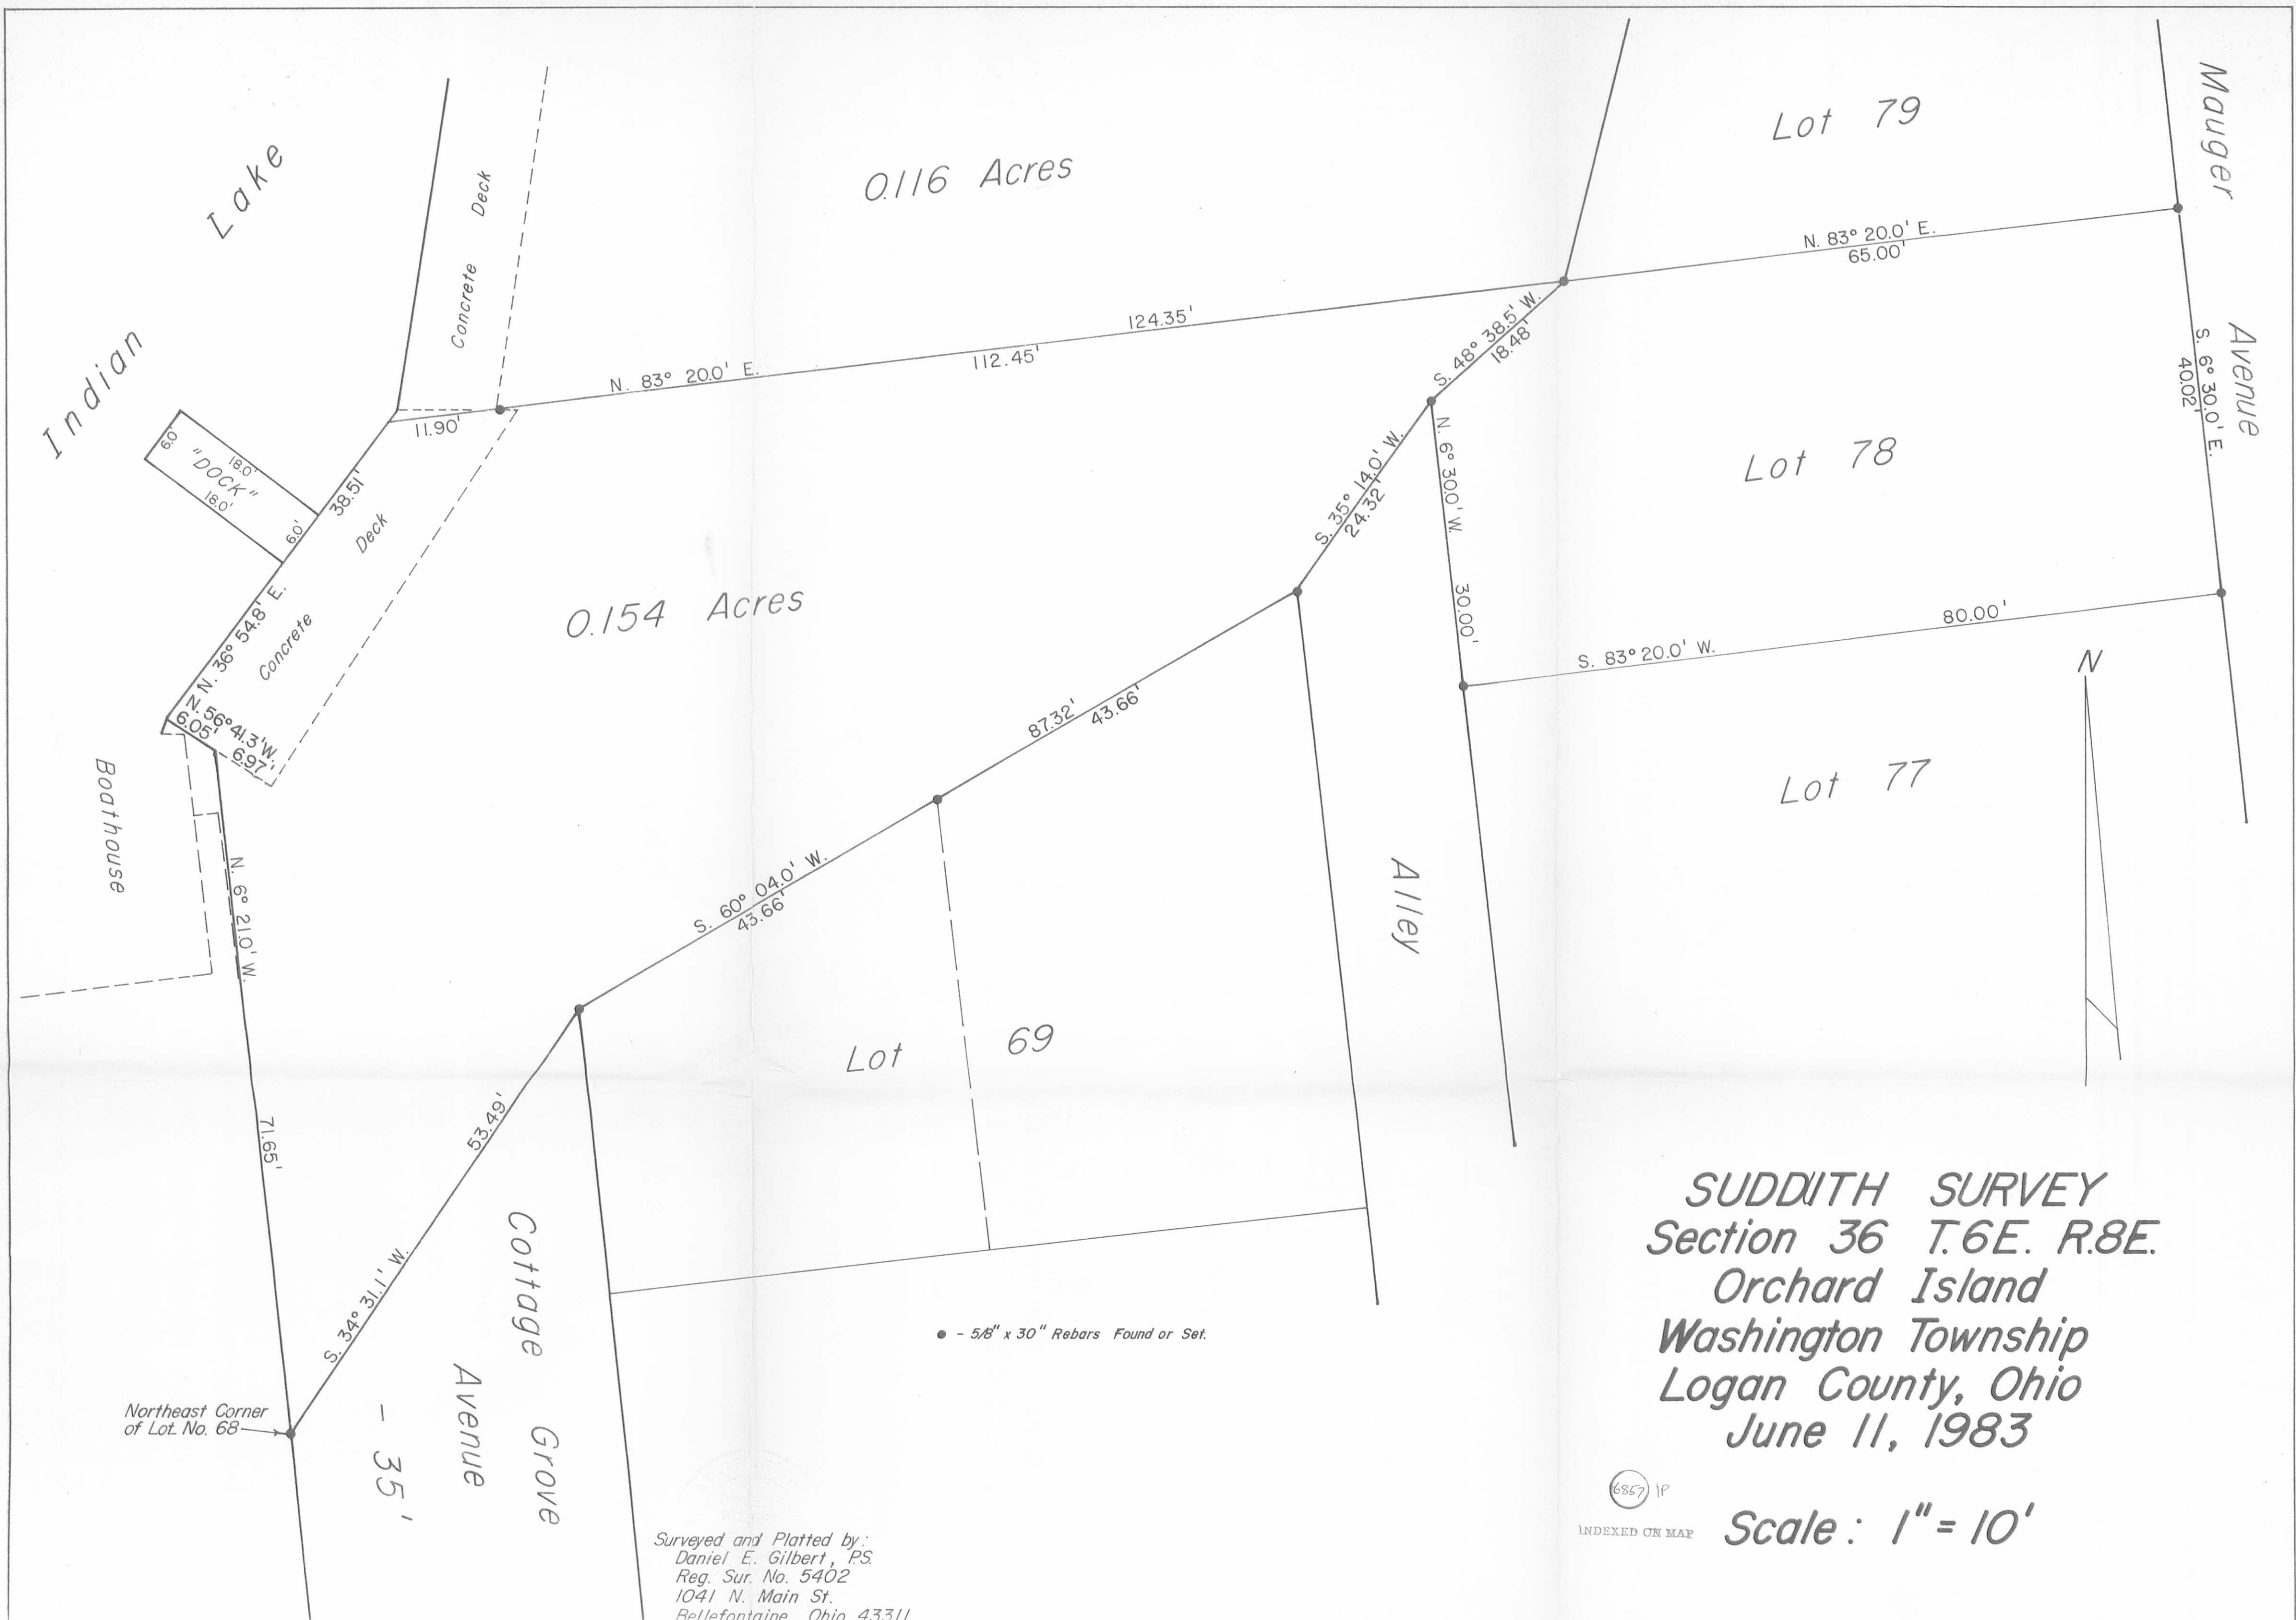

SUDDITH SURVEY
Section 36 T.6E. R.8E.
Orchard Island
Washington Township
Logan County, Ohio
June 11, 1983

Scale: 1" = 10'

Surveyed and Platted by:
 Daniel E. Gilbert, P.S.
 Reg. Sur. No. 5402
 1041 N. Main St.
 Bellefontaine, Ohio 43311

INDEXED ON MAP

● - 5/8" x 30" Rebars Found or Set.