


C-1N Survey Line between Survey
 4658 + 4666 and 17180 S.E. of Stone
 at Corner of Survey 4666


D - At the S.W. side of County Road
 near center of S. Part of
 Survey 4859

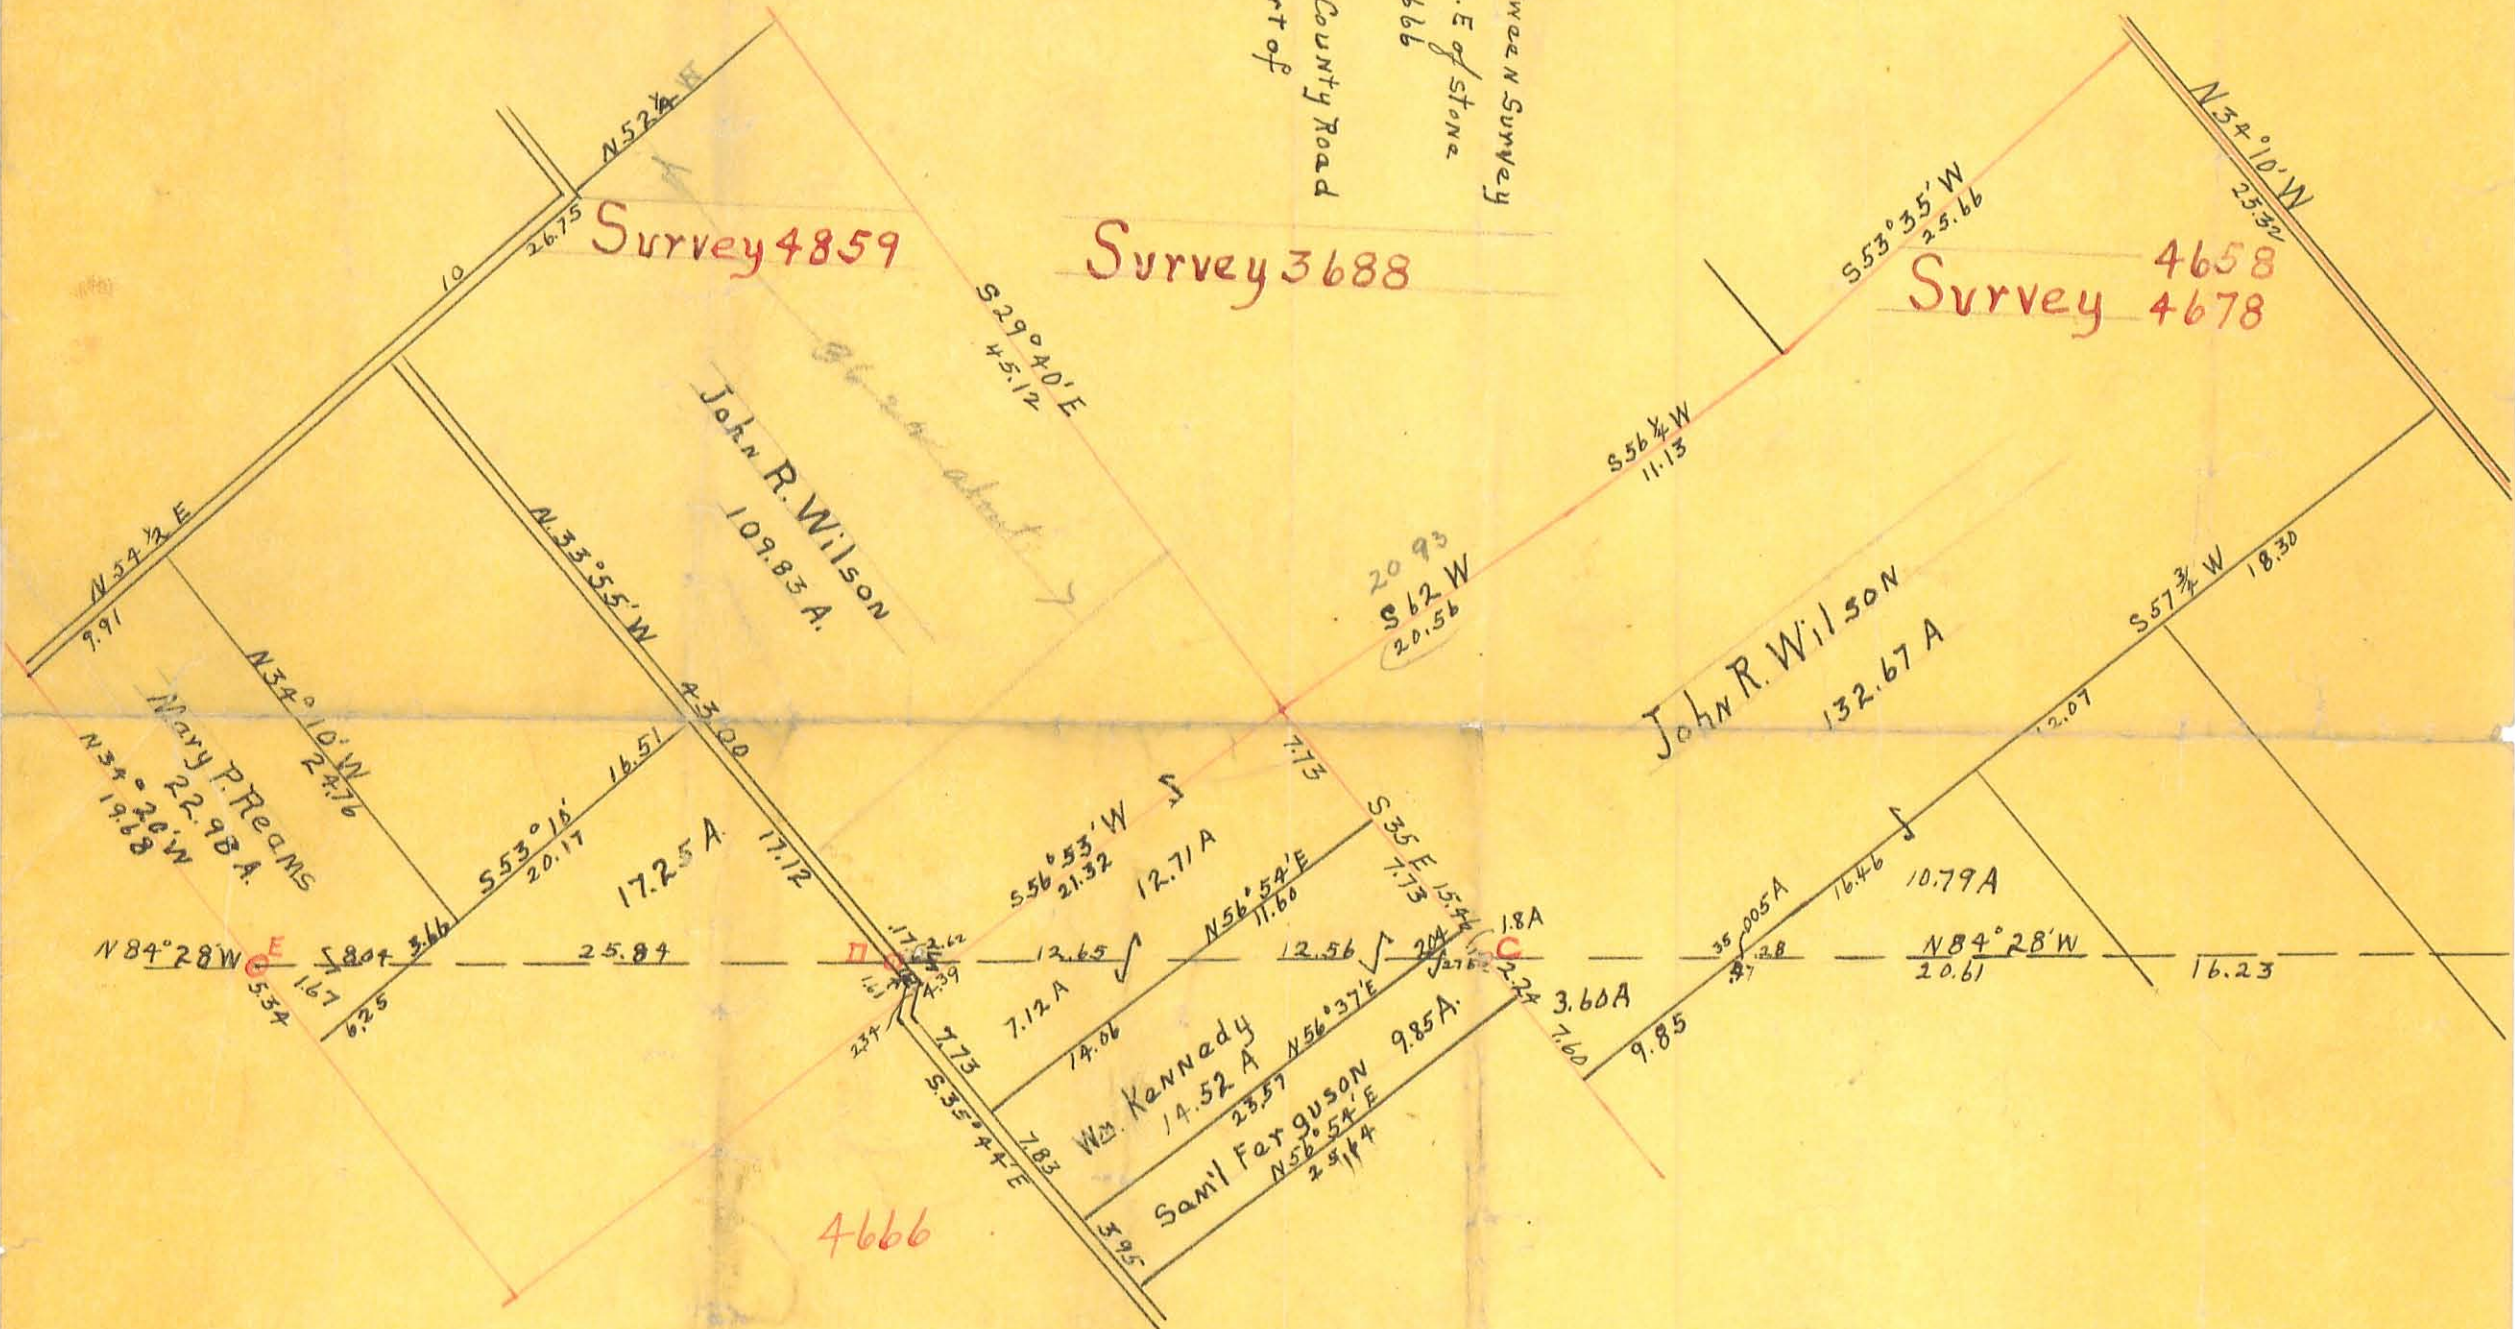

1132 IP
 INDEXED ON MAP

Being in VMS 4658 + 4678 in the name of Benj.
 Bowisaw, begin at a stone & a part of a creek
 & a small hect marked Jan. 1st, 1860, at
 the W by cor. of said orig. surv.; thence
 with the W line of orig. survey $S 37^{\circ} 4' E$
 24.78 ch. (crossing a track at 14.25 ch.)
 to a stone; thence $N 55^{\circ} 48' E$ 56.70 ch. to
 a stone in the E line of said survey
 being in the ctr. of the road leading from
 Lewisburg to Middlebury; thence with
 said line & rd. $N 36^{\circ} 2' W$ 25.34 ch. to a
 stone and track at Levi Hallingworth
 E cor.; thence with said Hallingworth
 S line $S 51^{\circ} 5' W$ 25.63 ch. to a stone
 & track at cor. between the said Hallingworth
 & John Bishop; thence with said
 Bishop's S line $S 53^{\circ} 50' W$ 11.11 ch. to a
 stone & track; thence $S 59^{\circ} 4' W$ 20.56
 ch. to place of begin. cont. 137.10 q.
 Approx. 5.33 q. cont. of SW cor. in
 Champaign Co.

137.10
 5.33
 131.77

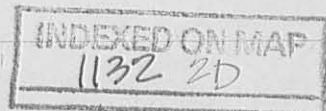



L. G. Meddles

Scale 10 chains - 1 inch

INDEXED ON MAP
1132 2P

Deed - Logan Co. Deed Record Vol. 168 p. 73