


**LIST OF OTHER PLANS**

Proposed Relocation, Quincy to DeGraff.	
Profile of proposed Relocation, Quincy to DeGraff.	
Proposed Overhead & Road Relocation Sidney & Bellef. Pike	

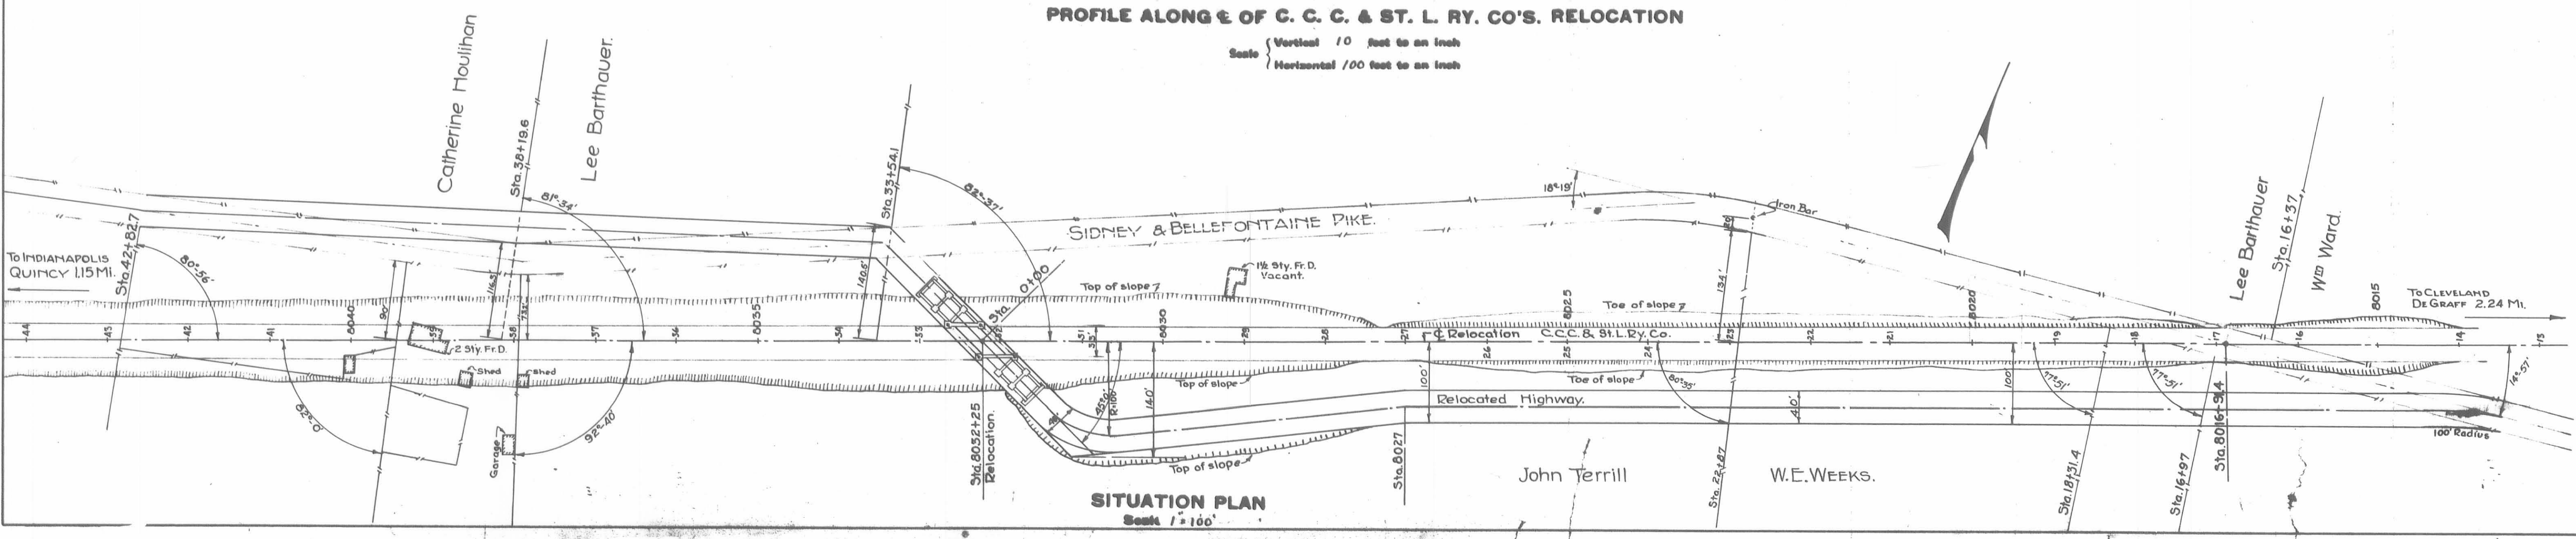

**THE CLEVELAND, CINCINNATI, CHICAGO & ST. LOUIS RY. CO.**

VAL. SEC. 41 SHEET NO. 36

BRIDGE NO. INDIANAPOLIS DIVISION STA. 8032 + 25

20 FT. OVERHEAD HIGHWAY - 45 DEGREE SKEW

**GENERAL PLAN**

Scales as shown Office of Chief Engineer Cincinnati, Ohio, Feb. 16, 1925

Sheet 1 of 1

DRAWN BY A.H. Schmidt	PLAN NO. 23212
TRACED BY	FILE NO. 1103-16
CHECKED BY	