

RAILWAY PROPERTY LINE


CCC & SFLRY - THE NYC R.R. CO. LESSEE

WESTWARD MAIN
EASTWARD MAIN


INDICATED

OLD WESTWARD MAIN
OLD EASTWARD MAIN

- F-7
- F-4
- D-7
- C-7
- B-7
- A-7
- *294-7
- *295-7
- *206-7
- *297-7
- *298-7
- *299-7
- *300-7
- *301-7
- *302-7
- *303-7

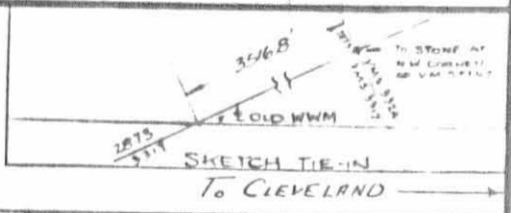

PROPERTY TO BE PURCHASED FROM:
 FOREST L. BRACKNEY - PARCEL #1 MARKED BAGB AREA = 0.83 A ±
 RUTH S. SPANKELL - PARCEL #2 MARKED CF GBC AREA = 1.62 A ±
 OTIS WELLS - PARCEL #3 MARKED DCFHJ-D AREA = 2.38 A ±

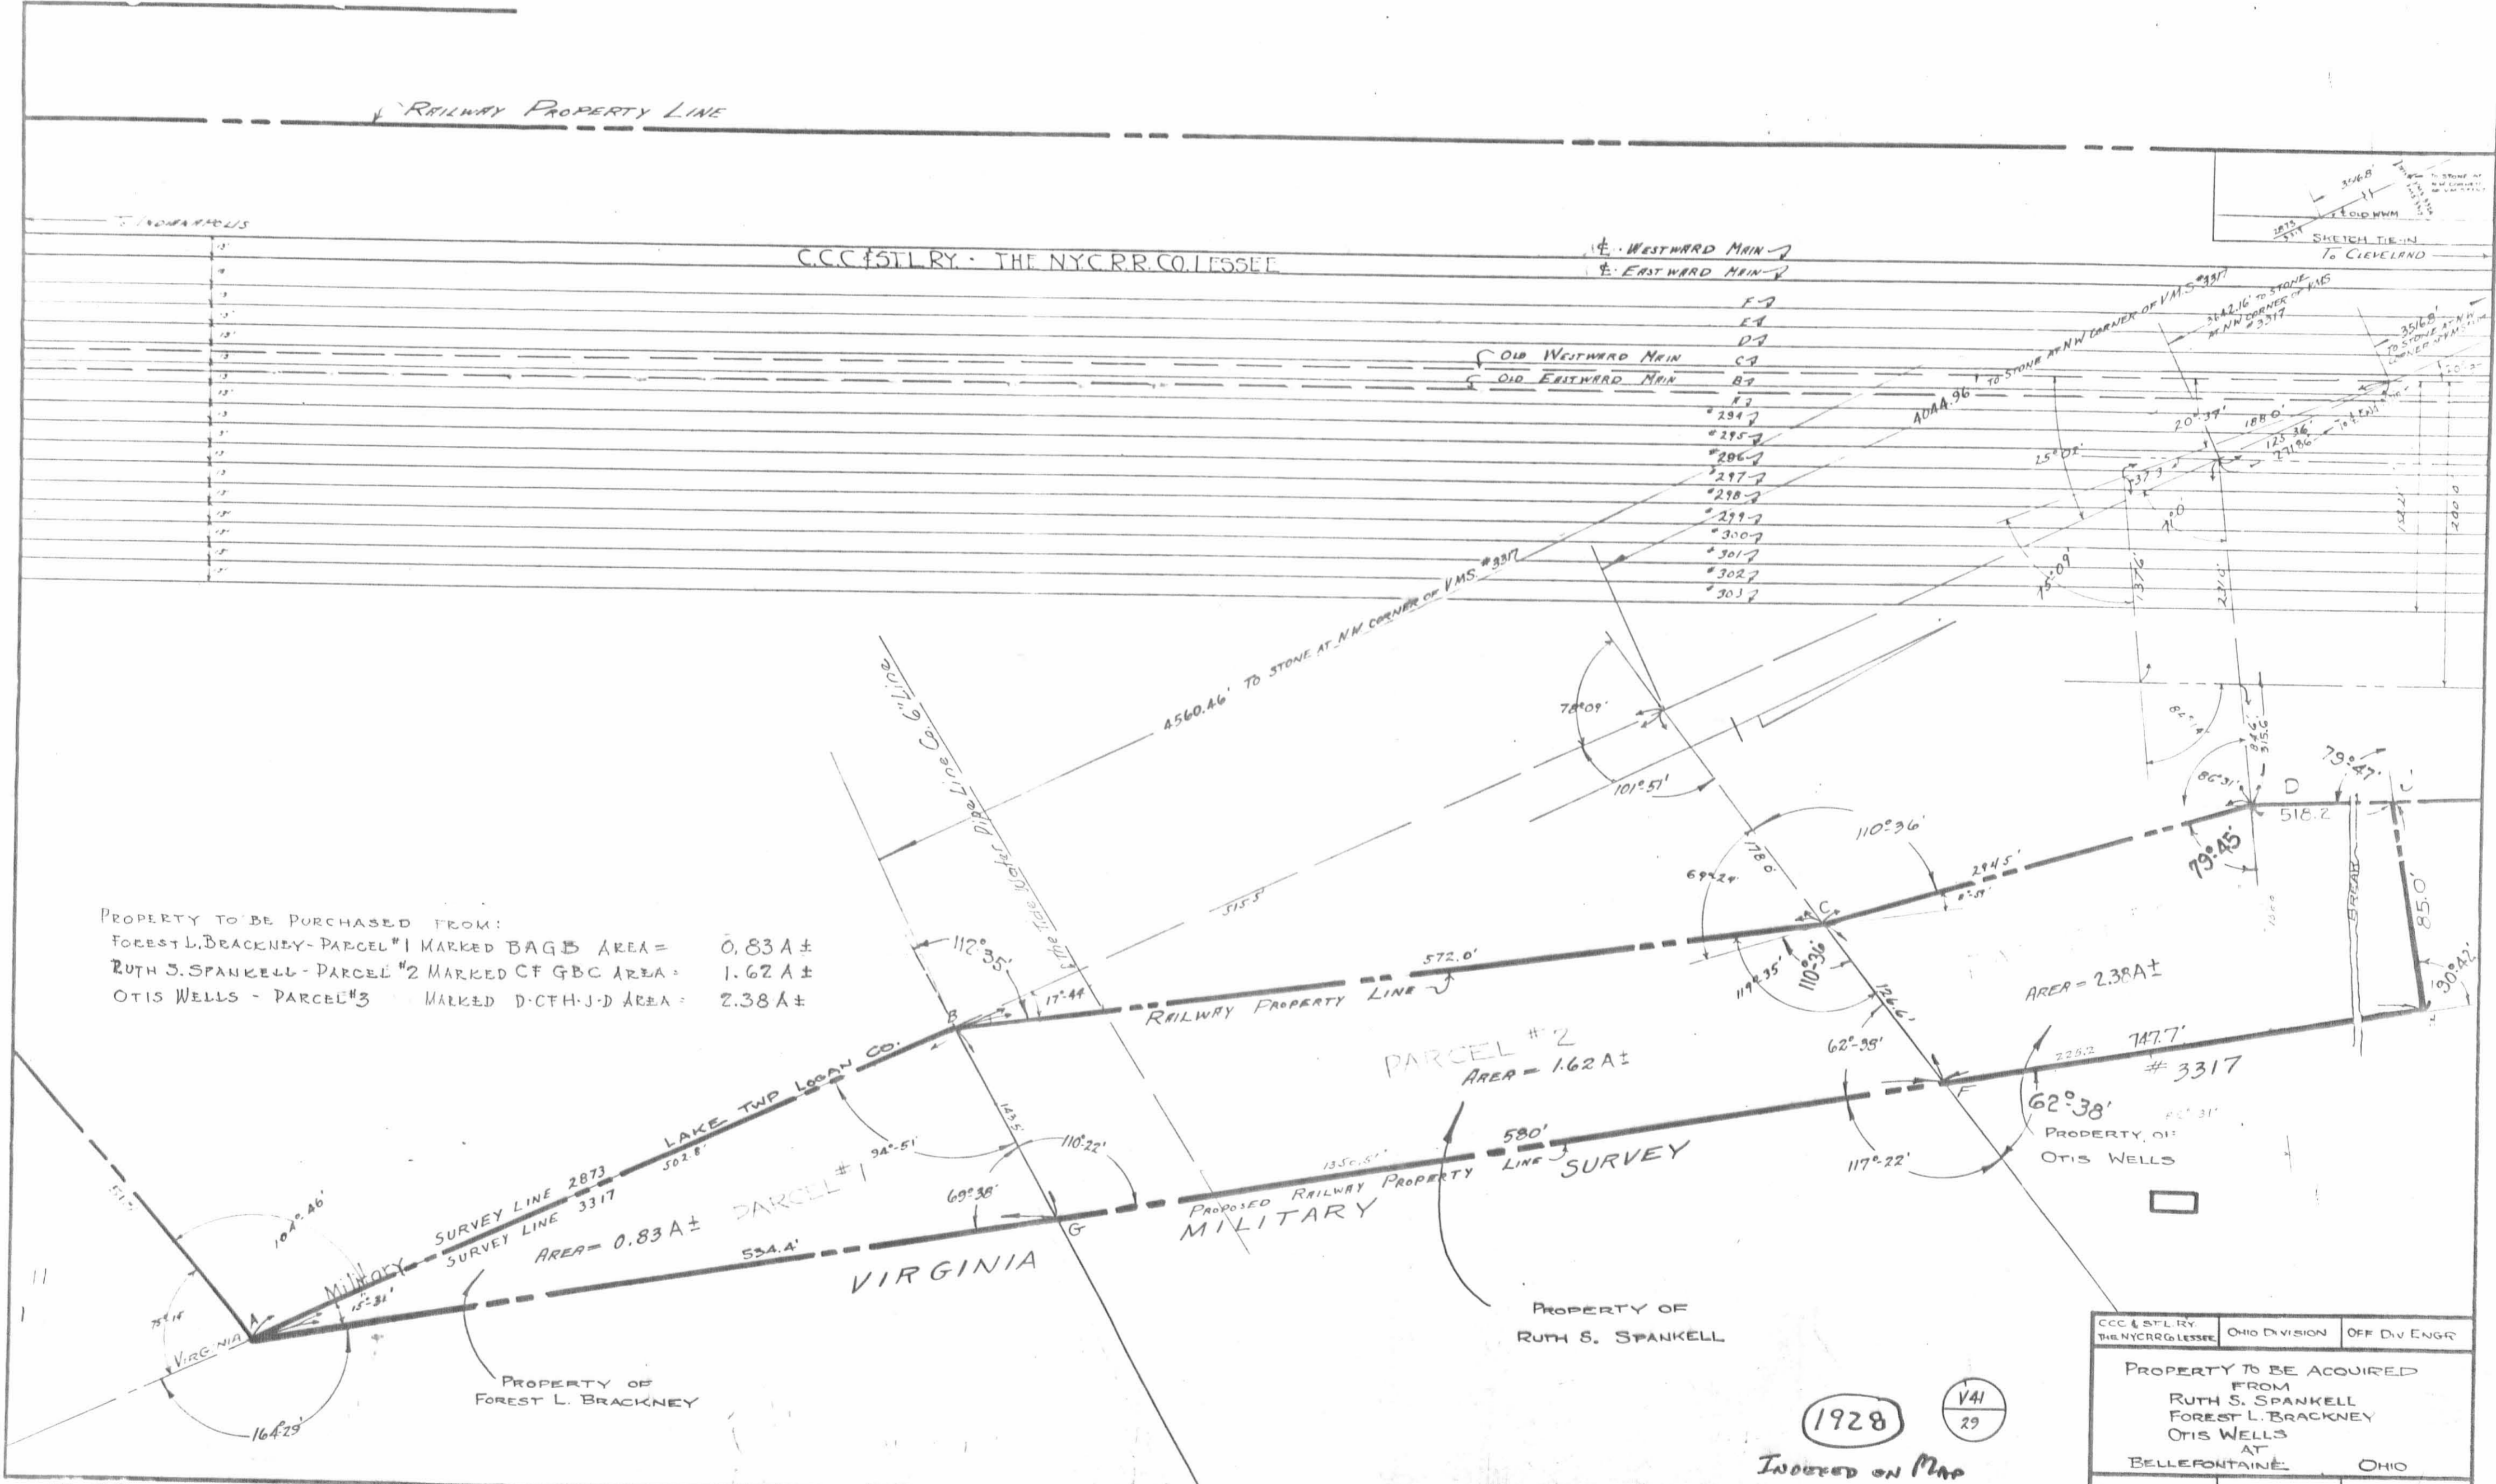

PARCEL #2
AREA = 1.62 A ±

AREA = 2.38 A ±

PARCEL #1
AREA = 0.83 A ±

CCC & SFLRY THE NYC R.R. CO. LESSEE	OHIO DIVISION	OFF DIV ENGR
PROPERTY TO BE ACQUIRED FROM RUTH S. SPANKELL FOREST L. BRACKNEY OTIS WELLS AT BELLEFONTAINE OHIO		
SPRINGFIELD, O.	SCALE 1" = 50'	AUGUST 18, 1944

1928

V41
29

INDEXED ON MAP