

URBANA BELLEFONTAINE & NORTHERN

PLAT

OF THE

RAILROAD

ENGINEERING DEPARTMENT


GREAT NORTHERN CONSTRUCTION COMPANY

APRIL 9, 1903

WEST LIBERTY OHIO


J. H. Abbott, Chief Engr.

R. H. Graham, Asst. Engr.

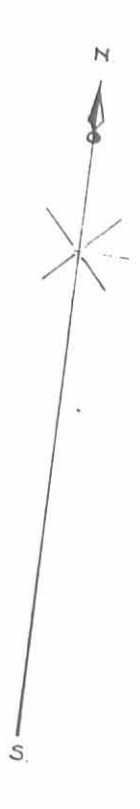

BELLEFONTAINE

CORP LINE

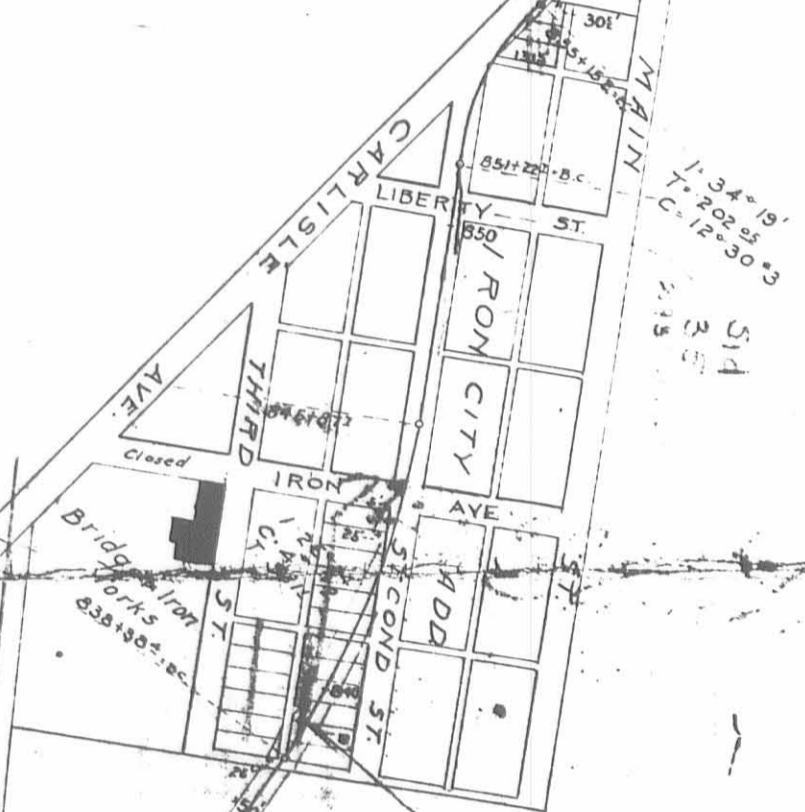

W. W. Roach

LAKE TWP

LIBERTY TWP

William Smith

John Hendry

McCulloch

A. Irick

Ellis Ford

Mrs. Ruth Jenell

A. Hooper


Liberty Twp School

David Hooper

66 McLeys

H-3




 


LOGAN COUNTY

11-2



 




 

COUNTY



 

CITY OF  
URBANA

SALEM TWP.  
Sec. 19  
URBANA TWP.  
Sec. 24

