
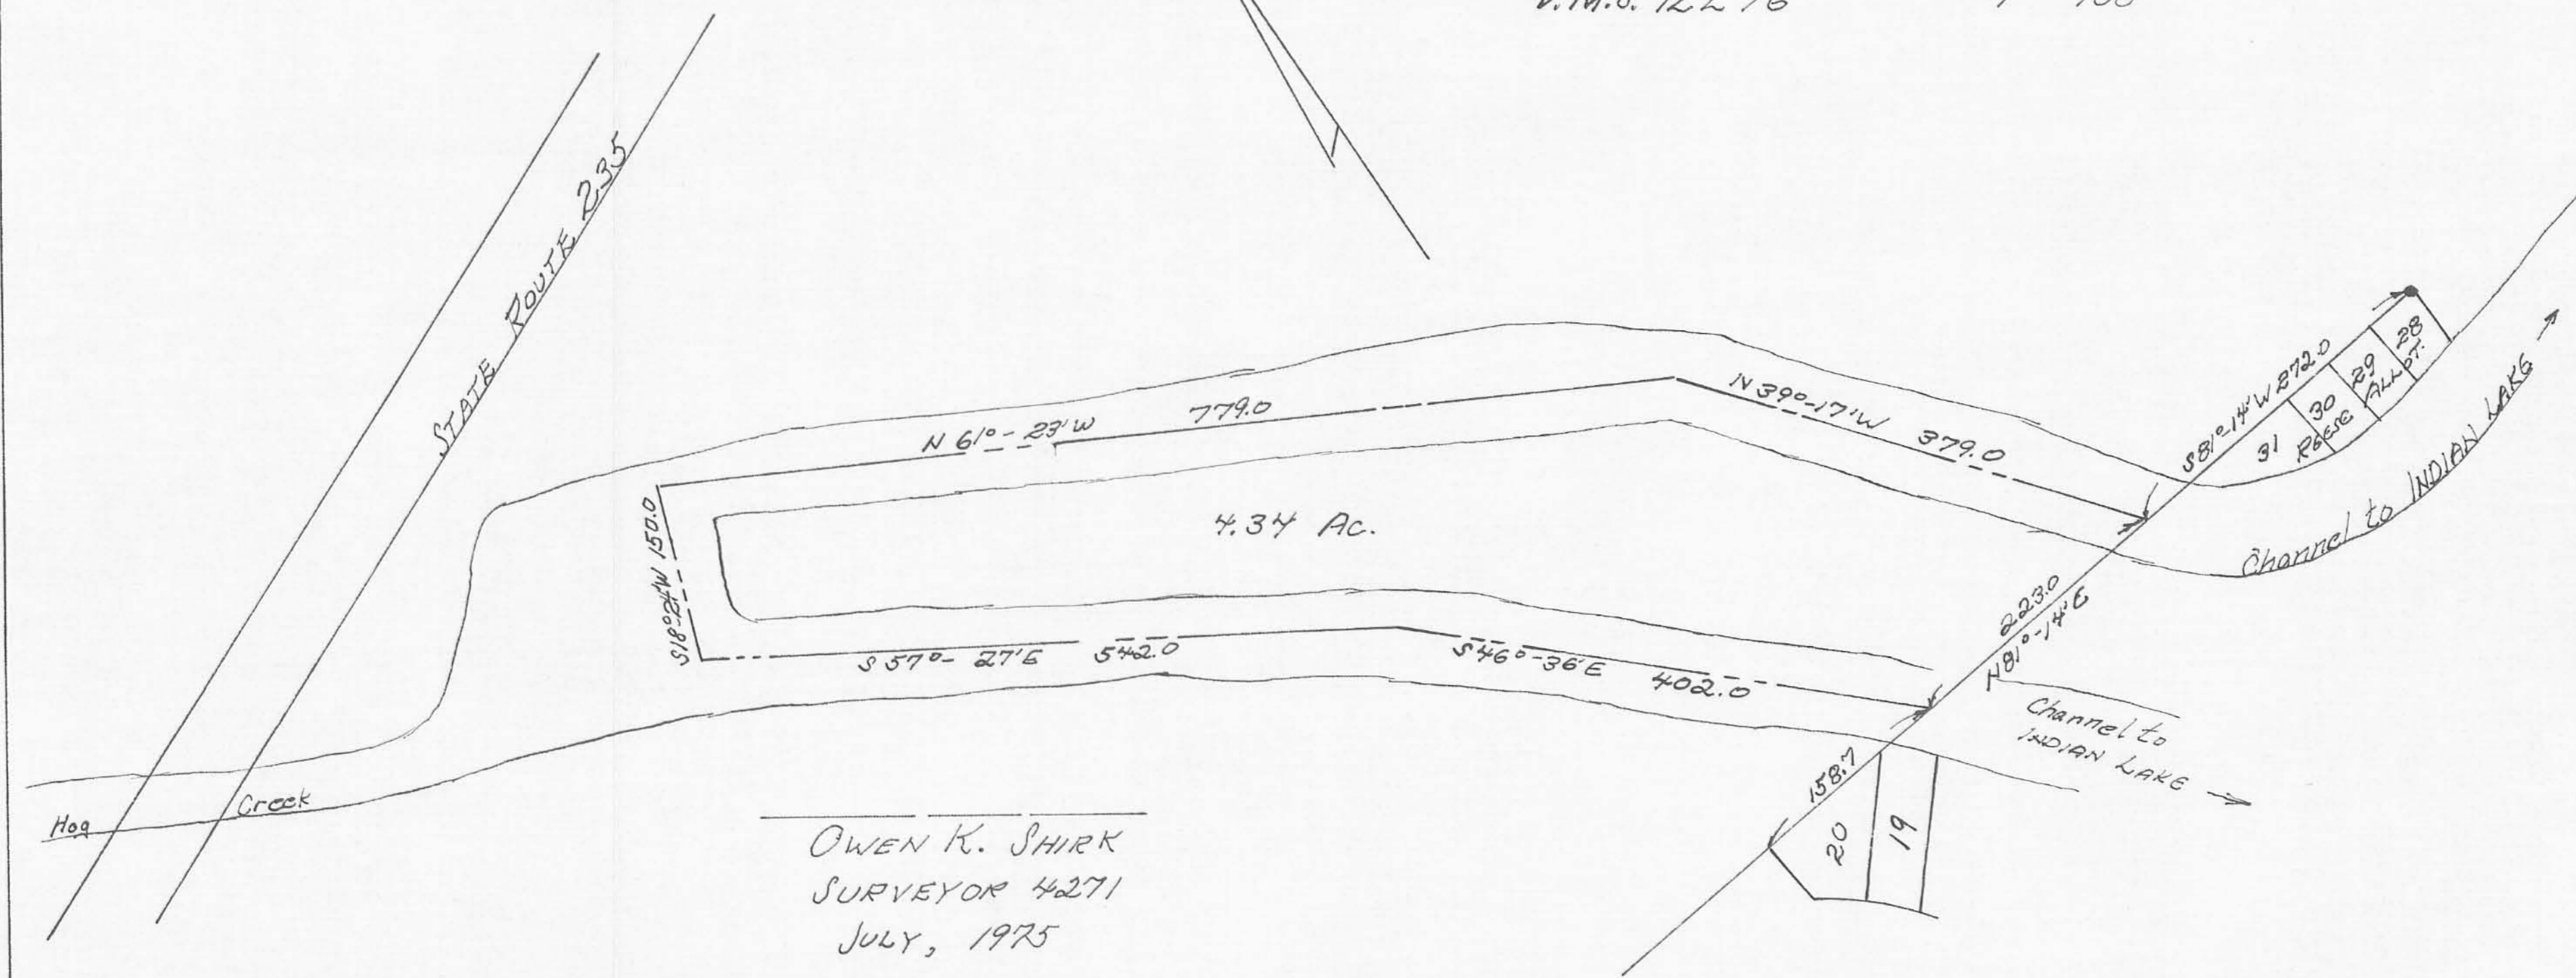


SHERMAN SURVEY
 STOKES TWP., LOGAN CO., OHIO
 V.M.S. 12276 1" = 100'

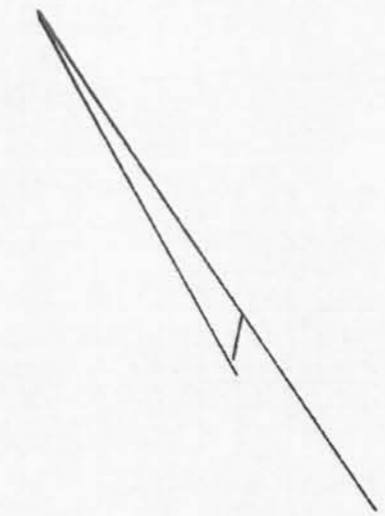

OWEN K. SHIRK
 SURVEYOR 4271
 JULY, 1975