
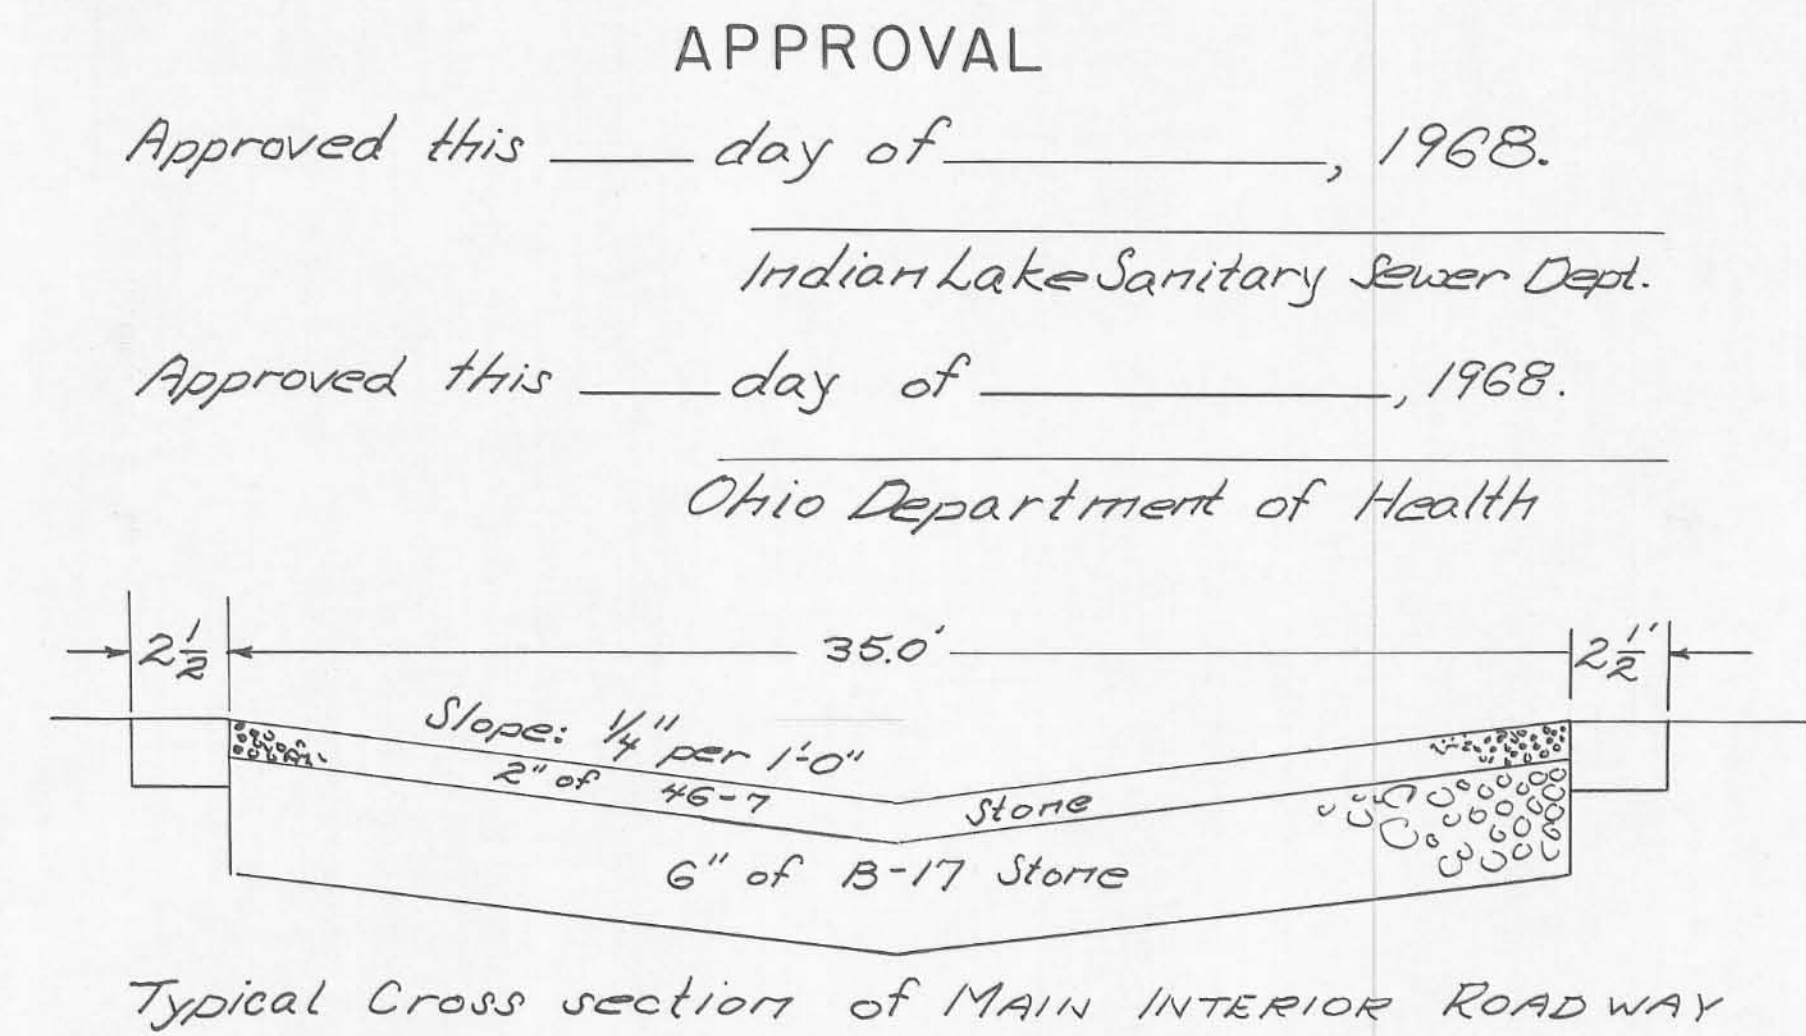


WATER & SEWER CONNECTIONS

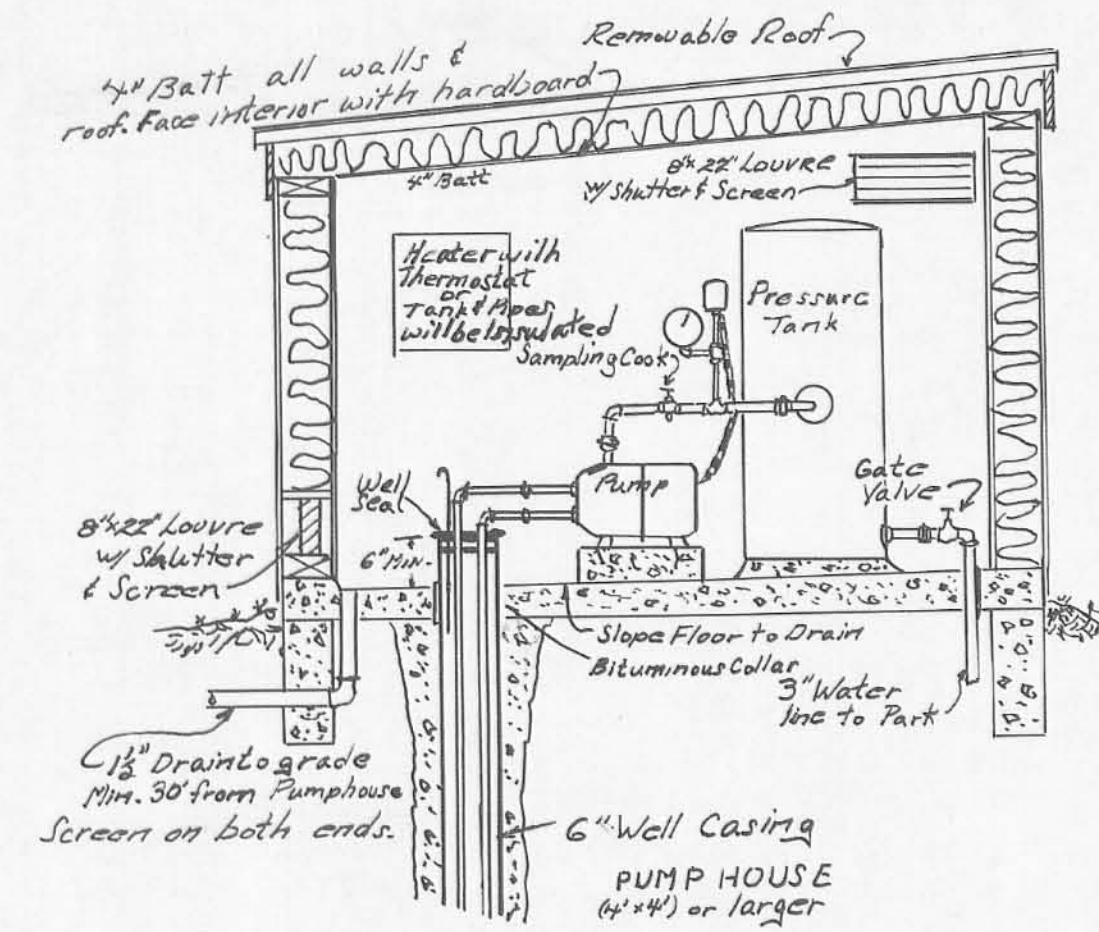


NOTES:

1. Location: The LAKE BREEZE Trailer Park occupies all of the lots 119 thru 154 & lots 117 & 156 of New Midway Place Allotment in Stokes Township. The area involves 67,600 sq. ft..
2. Drainage: The ground for the Trailer Park has a natural slope to the south. Ground Elevations are on the plat.
3. Sanitary Sewer: The sewer lines are in. The laterals to each Trailer will be made of 6" vitrified tile with premium joint or 4" cast iron when within the 100' radius of the well. State & Indian Lake Sanitary Sewer requirements will be met. All Trailers will be equipped with a water closet, bath, lavatory, and kitchen sink.
4. Water: The well will be dug a minimum of 100' from present sewer line. A 3" line will come from well.
5. Garbage: Garbage will be placed in galvanized cans, leak proof, with tight lids. Arrangements have been made with a private collector to collect garbage & rubbish twice a week.
6. Lighting: There are four street lights in the area as shown on the plat. More will be placed if necessary or required.
7. Co. Owners:
 Raymond R. Powell & James Duffey
 2609 Westfield Ave 71 Seminary Ave
 Dayton, Ohio 45420 Dayton, Ohio 45403

LEGEND:

- Denotes iron pins on lot corners.
- Denotes water line.
- Denotes sewer line.
- ⌋ Denotes street lights.

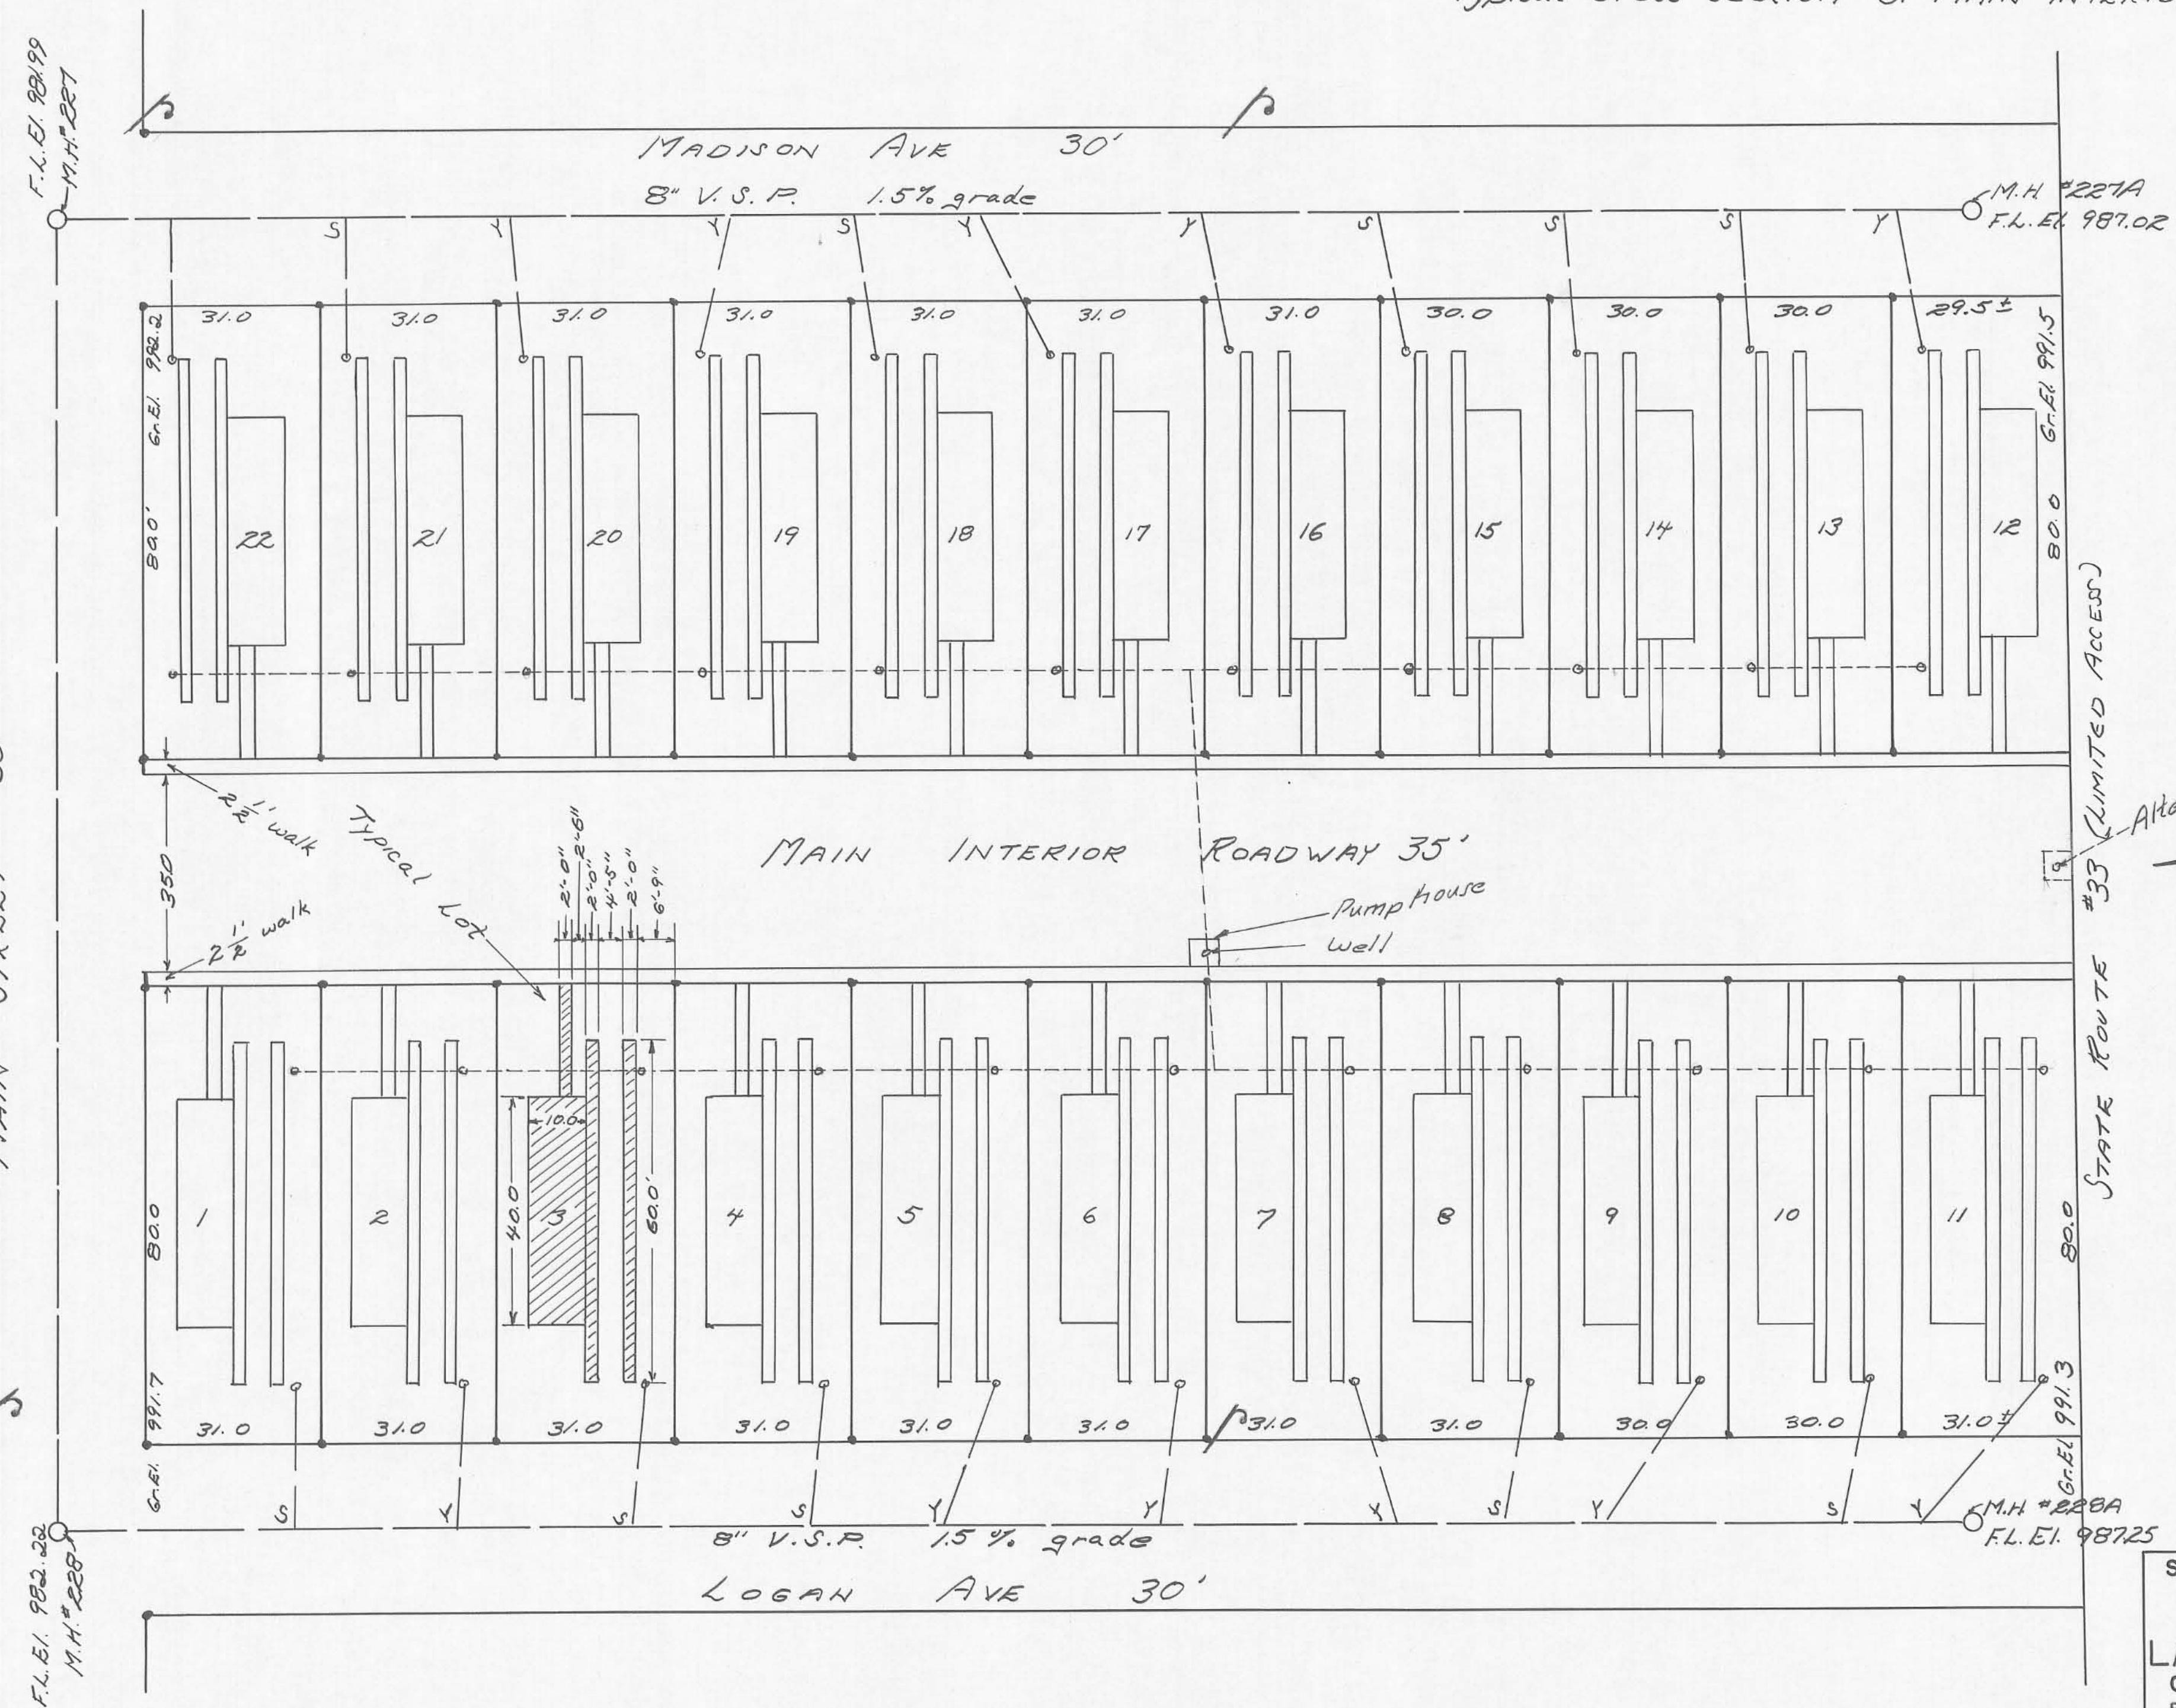

SECTION 35, TOWN 6, RANGE 8
 STOKES TOWNSHIP
 LOGAN COUNTY, OHIO
 LAKE BREEZE TRAILER P.
 OWEN K. SHIRK, SURVEYOR 4271
 BELLEFONTAINE, OHIO
 1" = 20' ; MARCH, 1968