



NOTES:

1. Drainage: The MAIN INTERIOR ROADWAY slopes to the North, the park in general slopes North & East. Ground Elev. are on plat.
2. Sanitary Sewer: The sewer will be made of 6" Vitrified tile with premium joints; to meet Indian Lake Sanitary Sewer Requirements.
3. Water Mains: All water connections to meet the Village of Russells Point Water Departments requirements.
4. Lighting: Three light poles will be placed, one in the middle and one on each end of the Road, with large enough bulbs to give a minimum of 0.3' candle power light.
5. Garbage: Garbage will be placed in galvanized cans leakproof with tight lids. Arrangements have been made with a private collector to collect garbage & rubbish twice a week.
6. Owner: Frances Baird  
O.S.S.O. Home  
Xenia, Ohio 45385

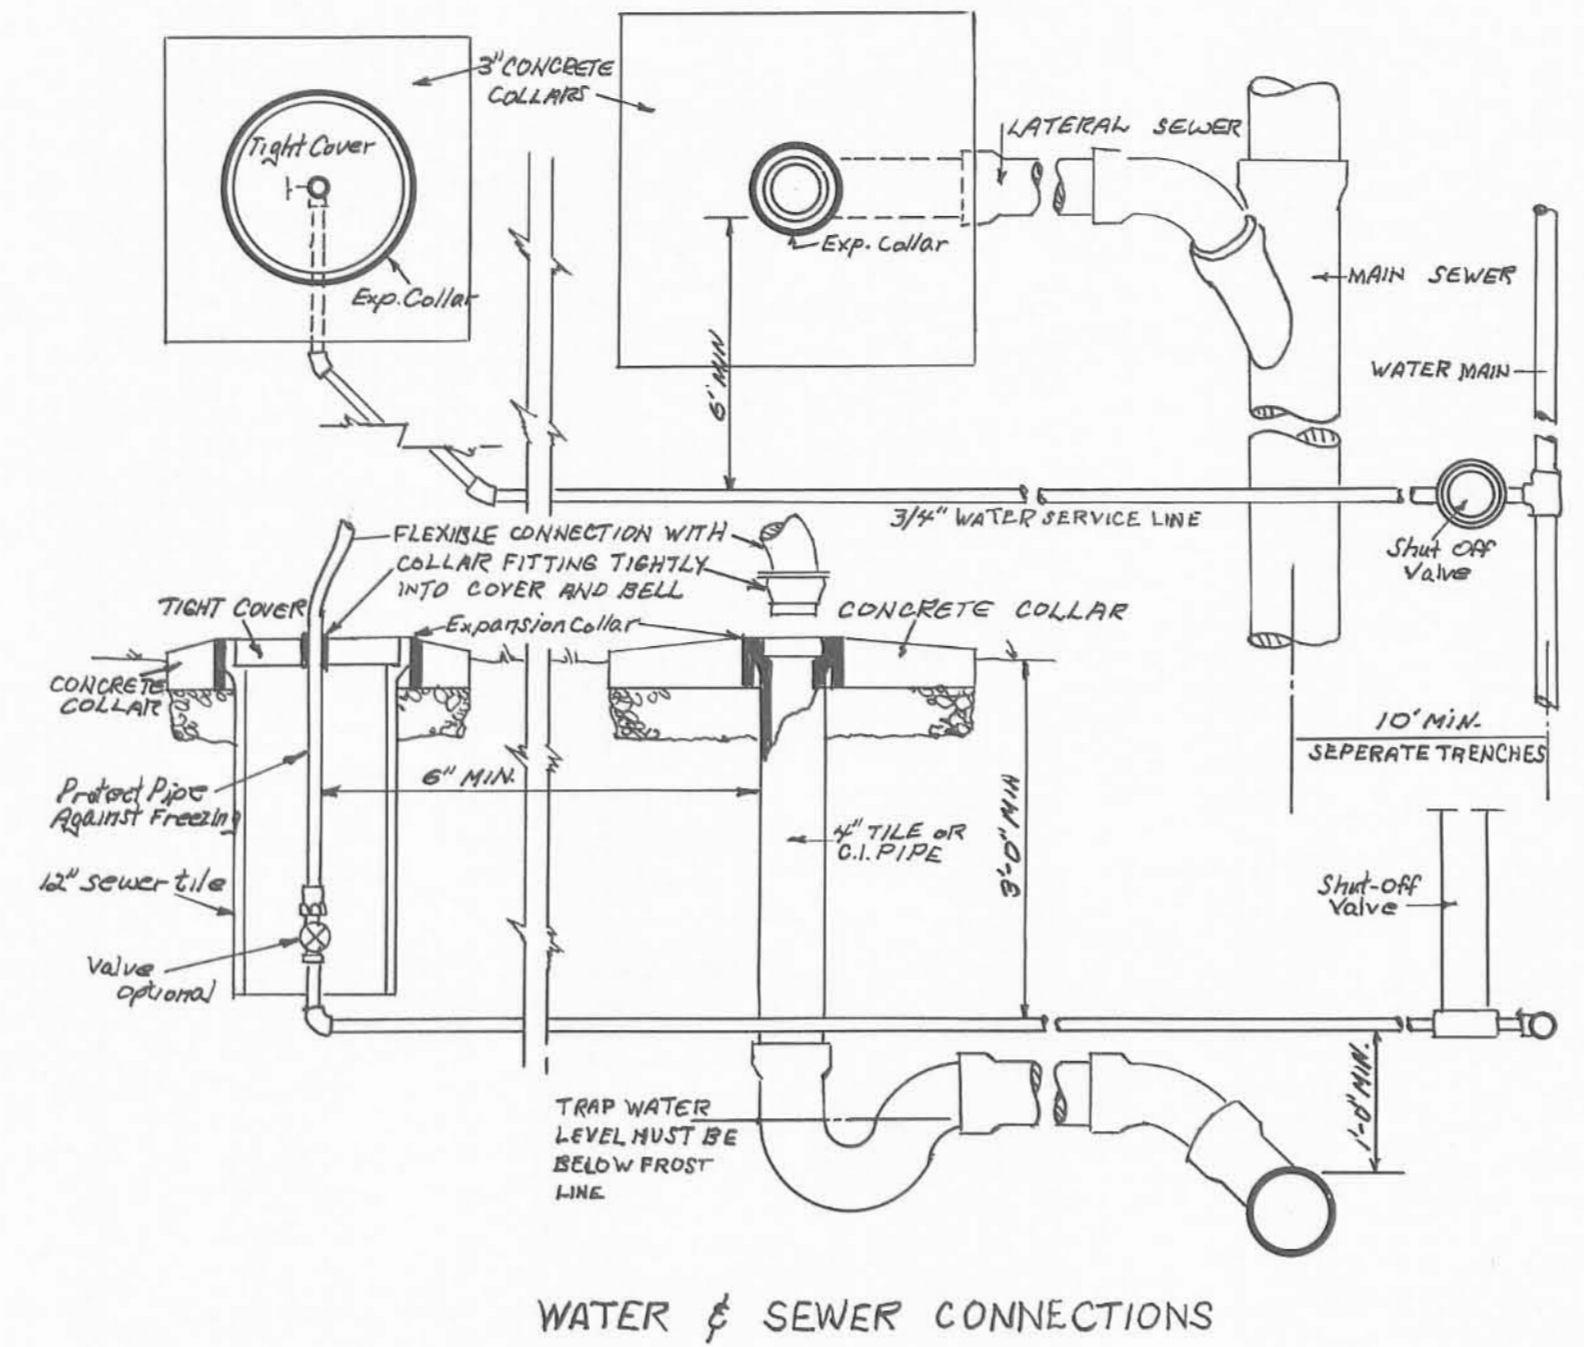


APPROVAL  
 Approved this 3 day of July, 1967.  
 Don W. Ellen  
 Indian Lake Sanitary Sewer Dept.  
 Approved this \_\_\_ day of \_\_\_, 1967.  
 Ohio Department of Health

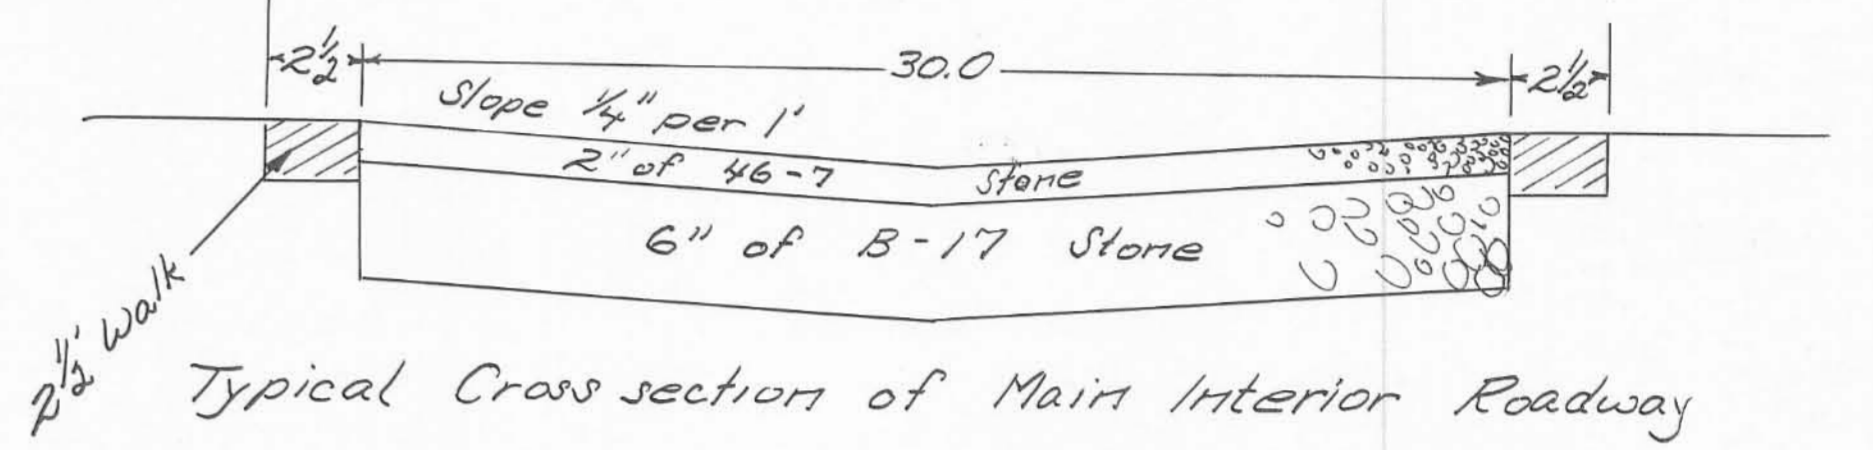

LEGEND:

- Denotes iron pins on lot corners.
- - - - - Denotes water line.
- — — — — Denotes sewer line.

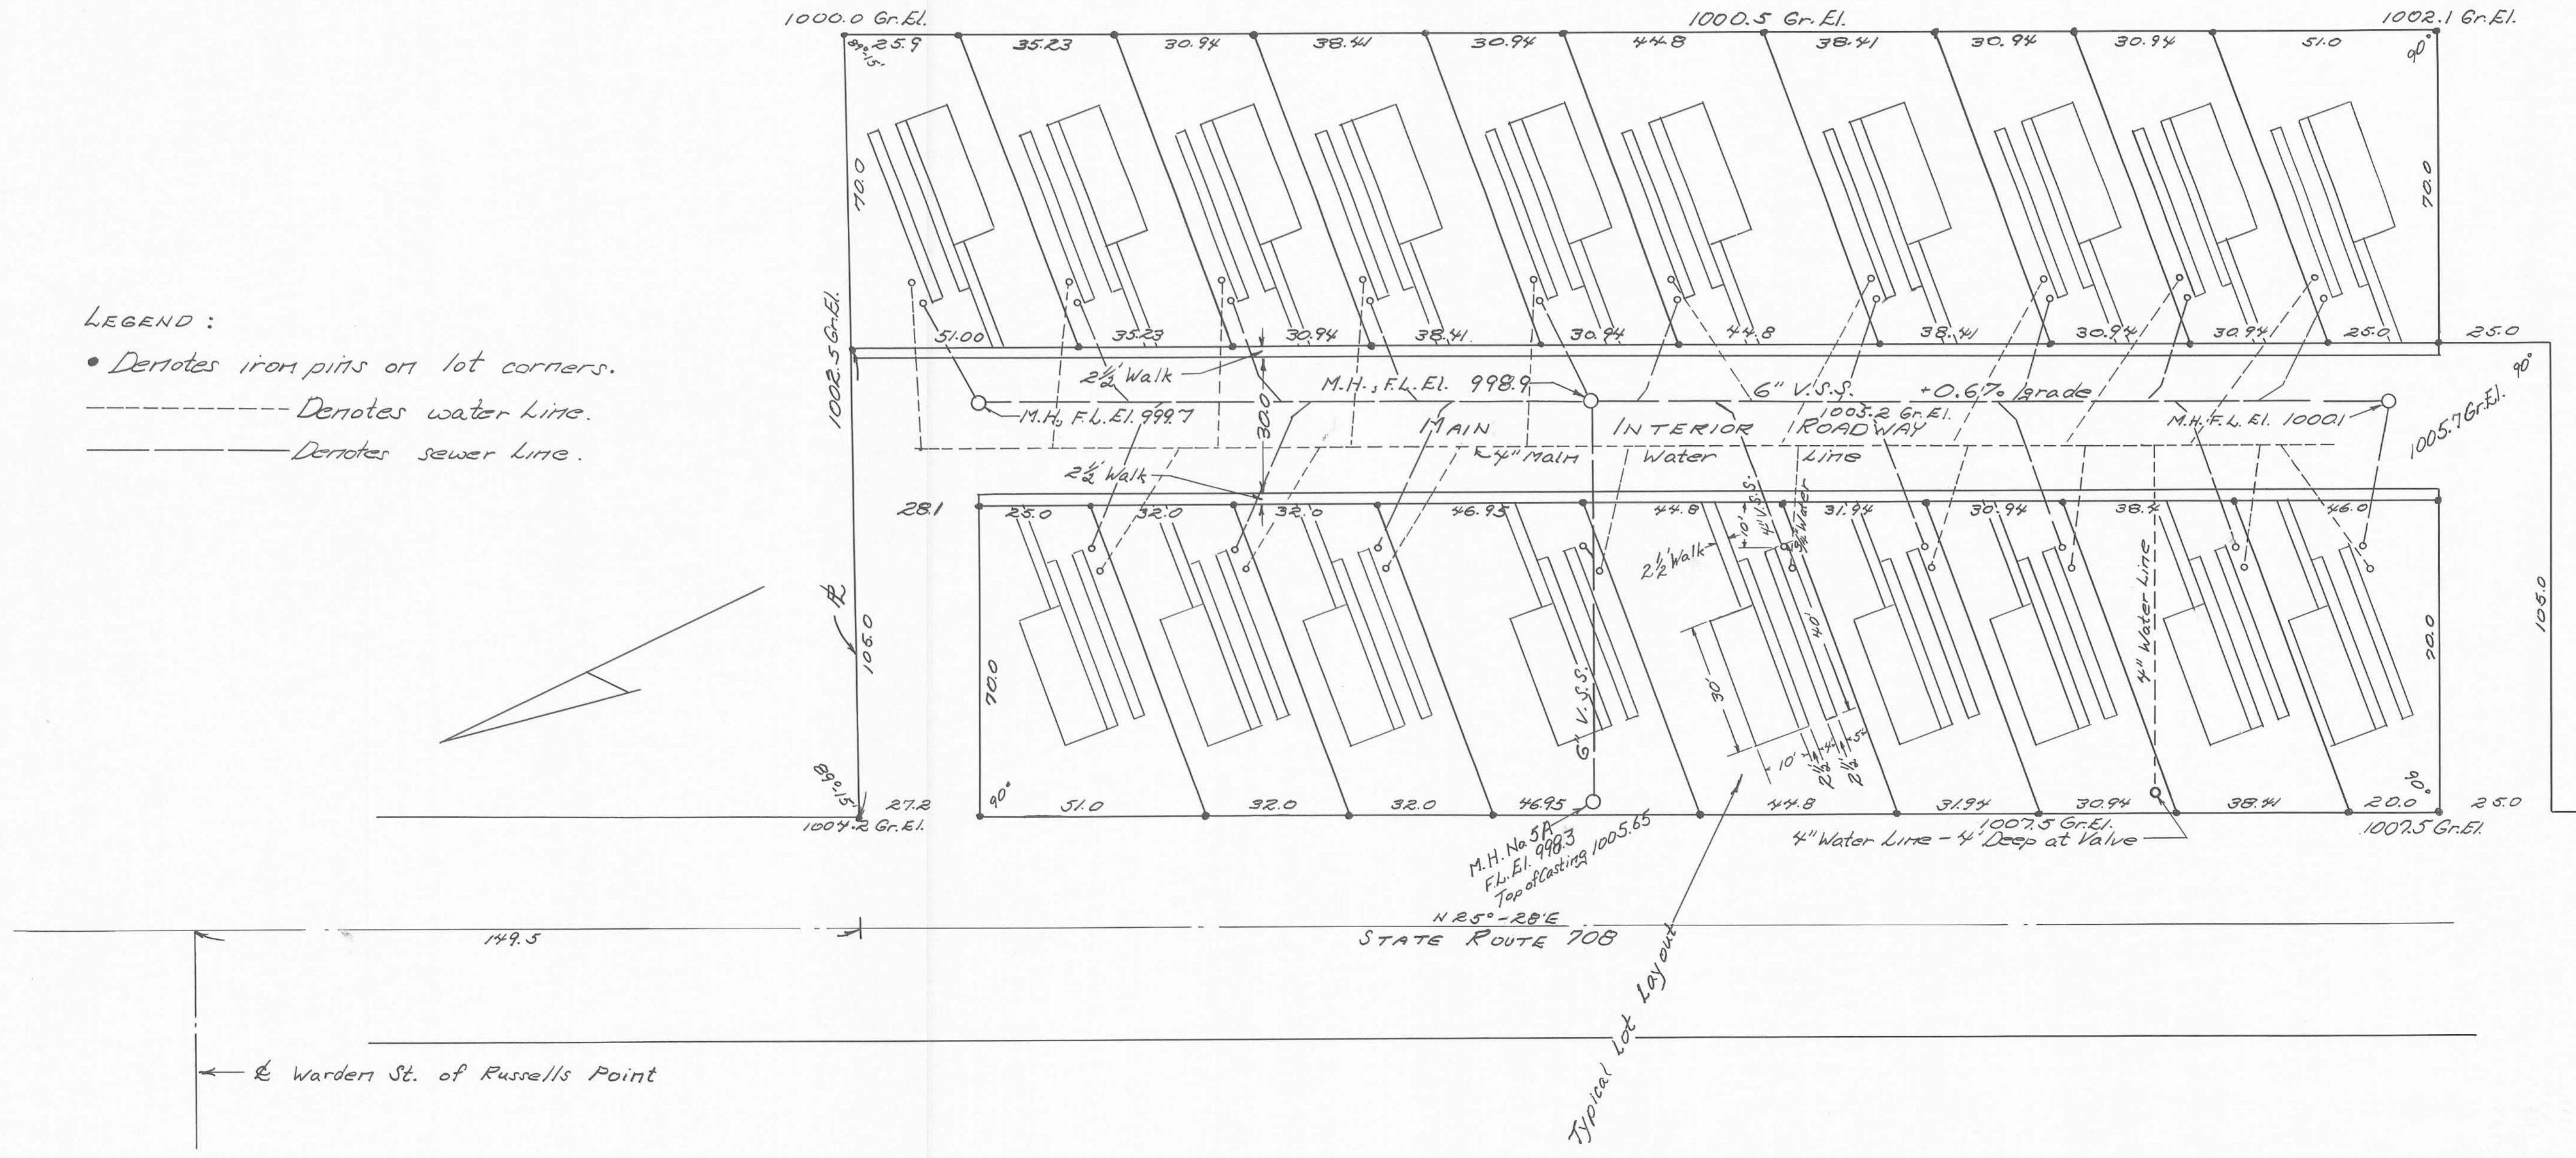

SECTION 1, TOWN 7, RANGE 8  
 WASHINGTON TOWNSHIP  
 LOGAN COUNTY; OHIO  
 SOUTHWOOD TRAILER PK.  
 OWEN K. SHIRK; SURVEYOR 4271  
 BELLEFONTAINE; OHIO  
 1" = 20'; JUNE, 1967