

BM - Chiseled  
Cross - Elev.  
84.10





16 1/2' Public Alley

10" V.S.P. @ 0.35%

8" V.S.P. @ 0.10%

COLUMBUS ST. 80'

COURT ST. 16 1/2'

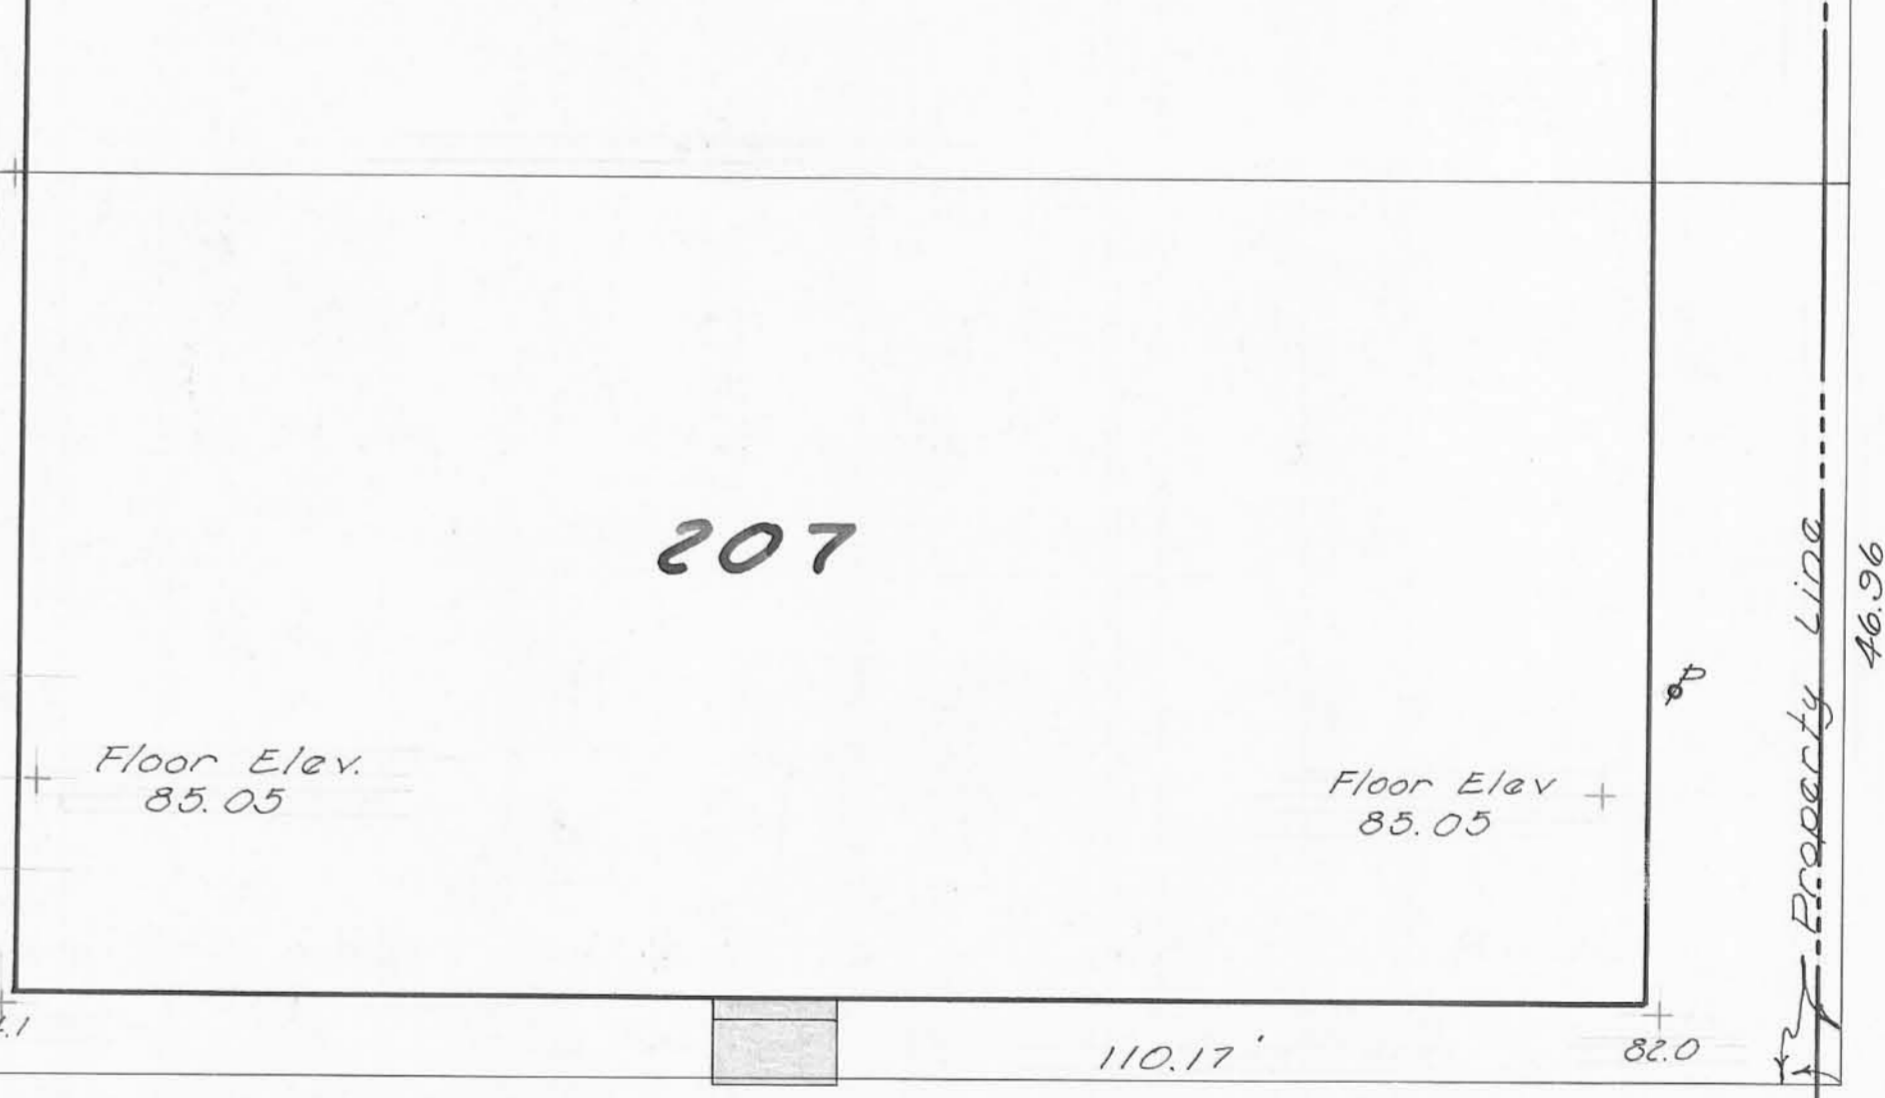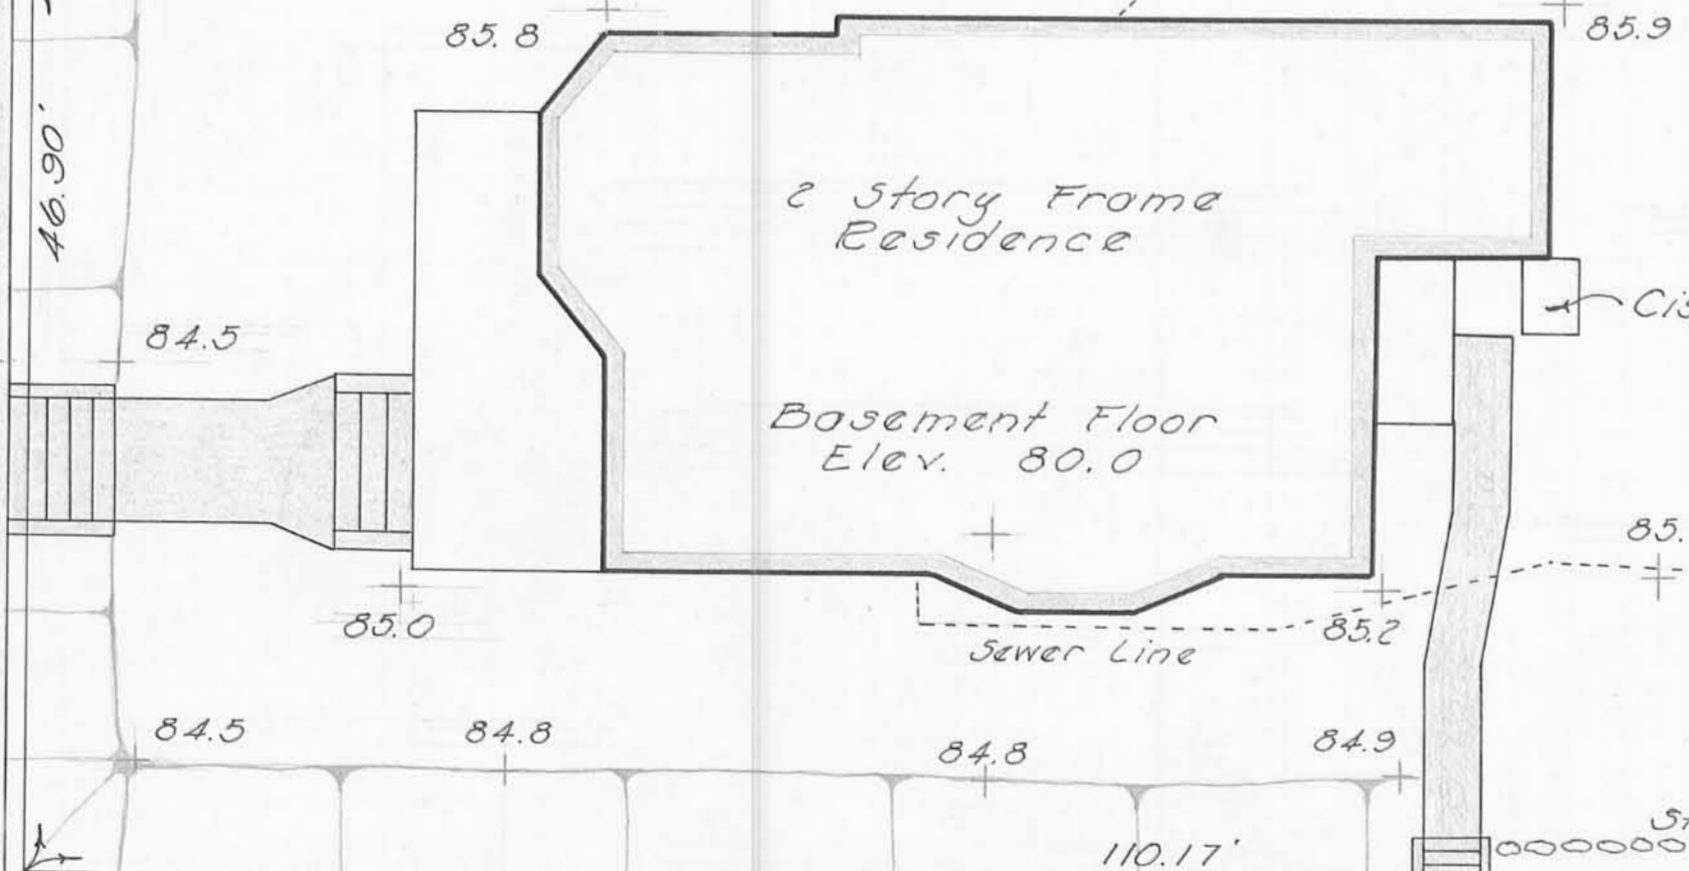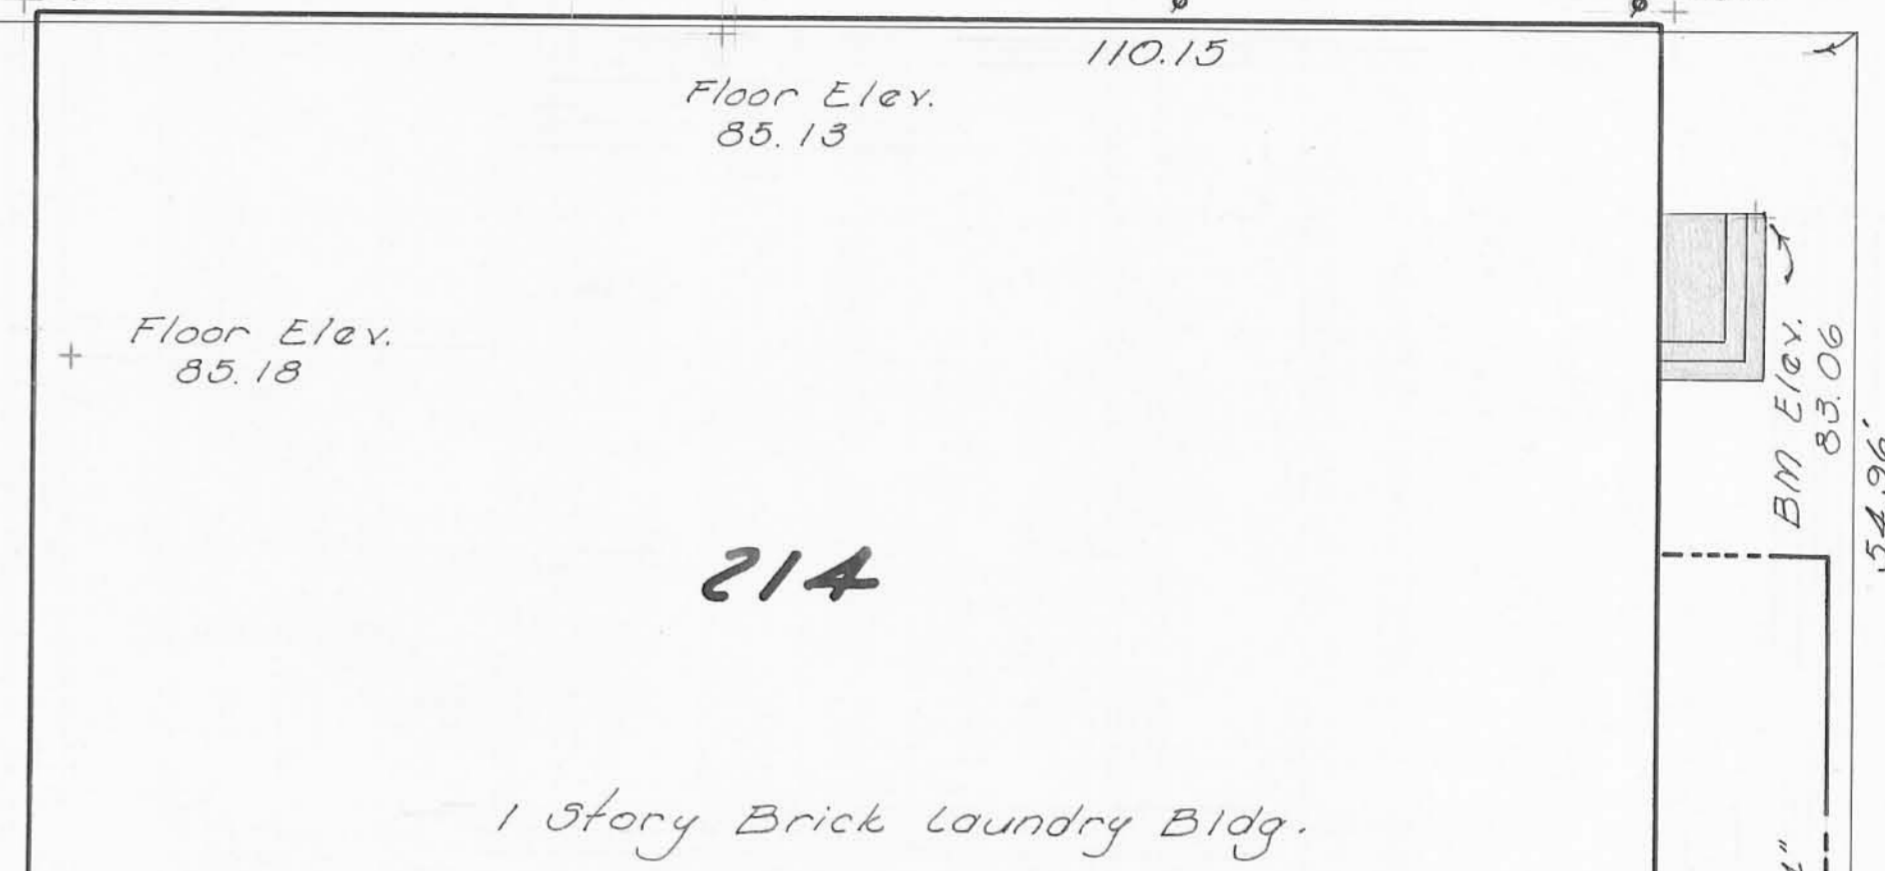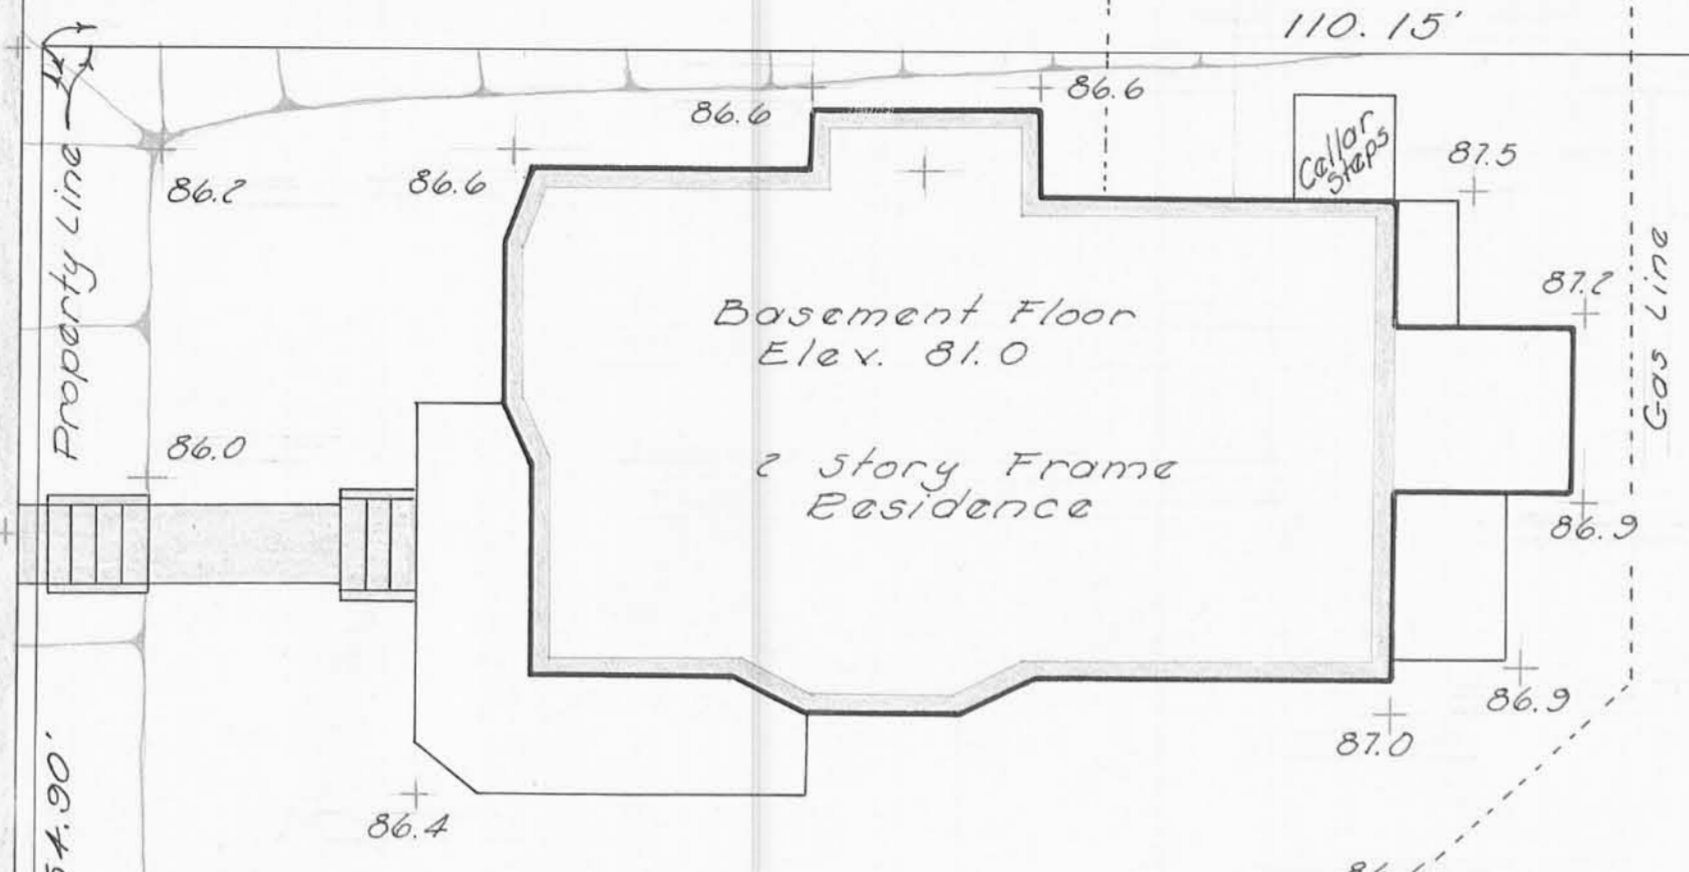

- LEGEND**
- 78 --- Sanitary Sewer, stub indicates existing tap, number indicates dist. in feet from Manhole.
  - 6" --- 6" High Pressure Gas Line
  - 3" --- 3" Normal Pressure Gas Line
  - 76 --- Water Line, number indicates diameter.
  - Chain Link Fence
  - Utility Pole
  - 82.0 • Sanitary Sewer Manhole, numbers indicate street and flowline elevation.
  - 74.5

**TOPOGRAPHIC SURVEY**  
**LOT No. 207 & 214**  
**BELLEFONTAINE, OHIO**  
 NOVEMBER, 1960  
**SCALE 1" = 10'**

Surveyed by Dan L. Dodson  
 November, 1960  
 Registered Surveyor #4270